


©ORDNANCE SURVEY IRELAND, LICENSE No. 2012/26/CCMA/KildareCountyCouncil

NOTES:

- 2 HR PARKING (Schedule A)
- LONG STAY PARKING (Schedule B)
- COMMERCIAL LOADING/UNLOADING (Schedule C)
- BUS BAY (Schedule D)

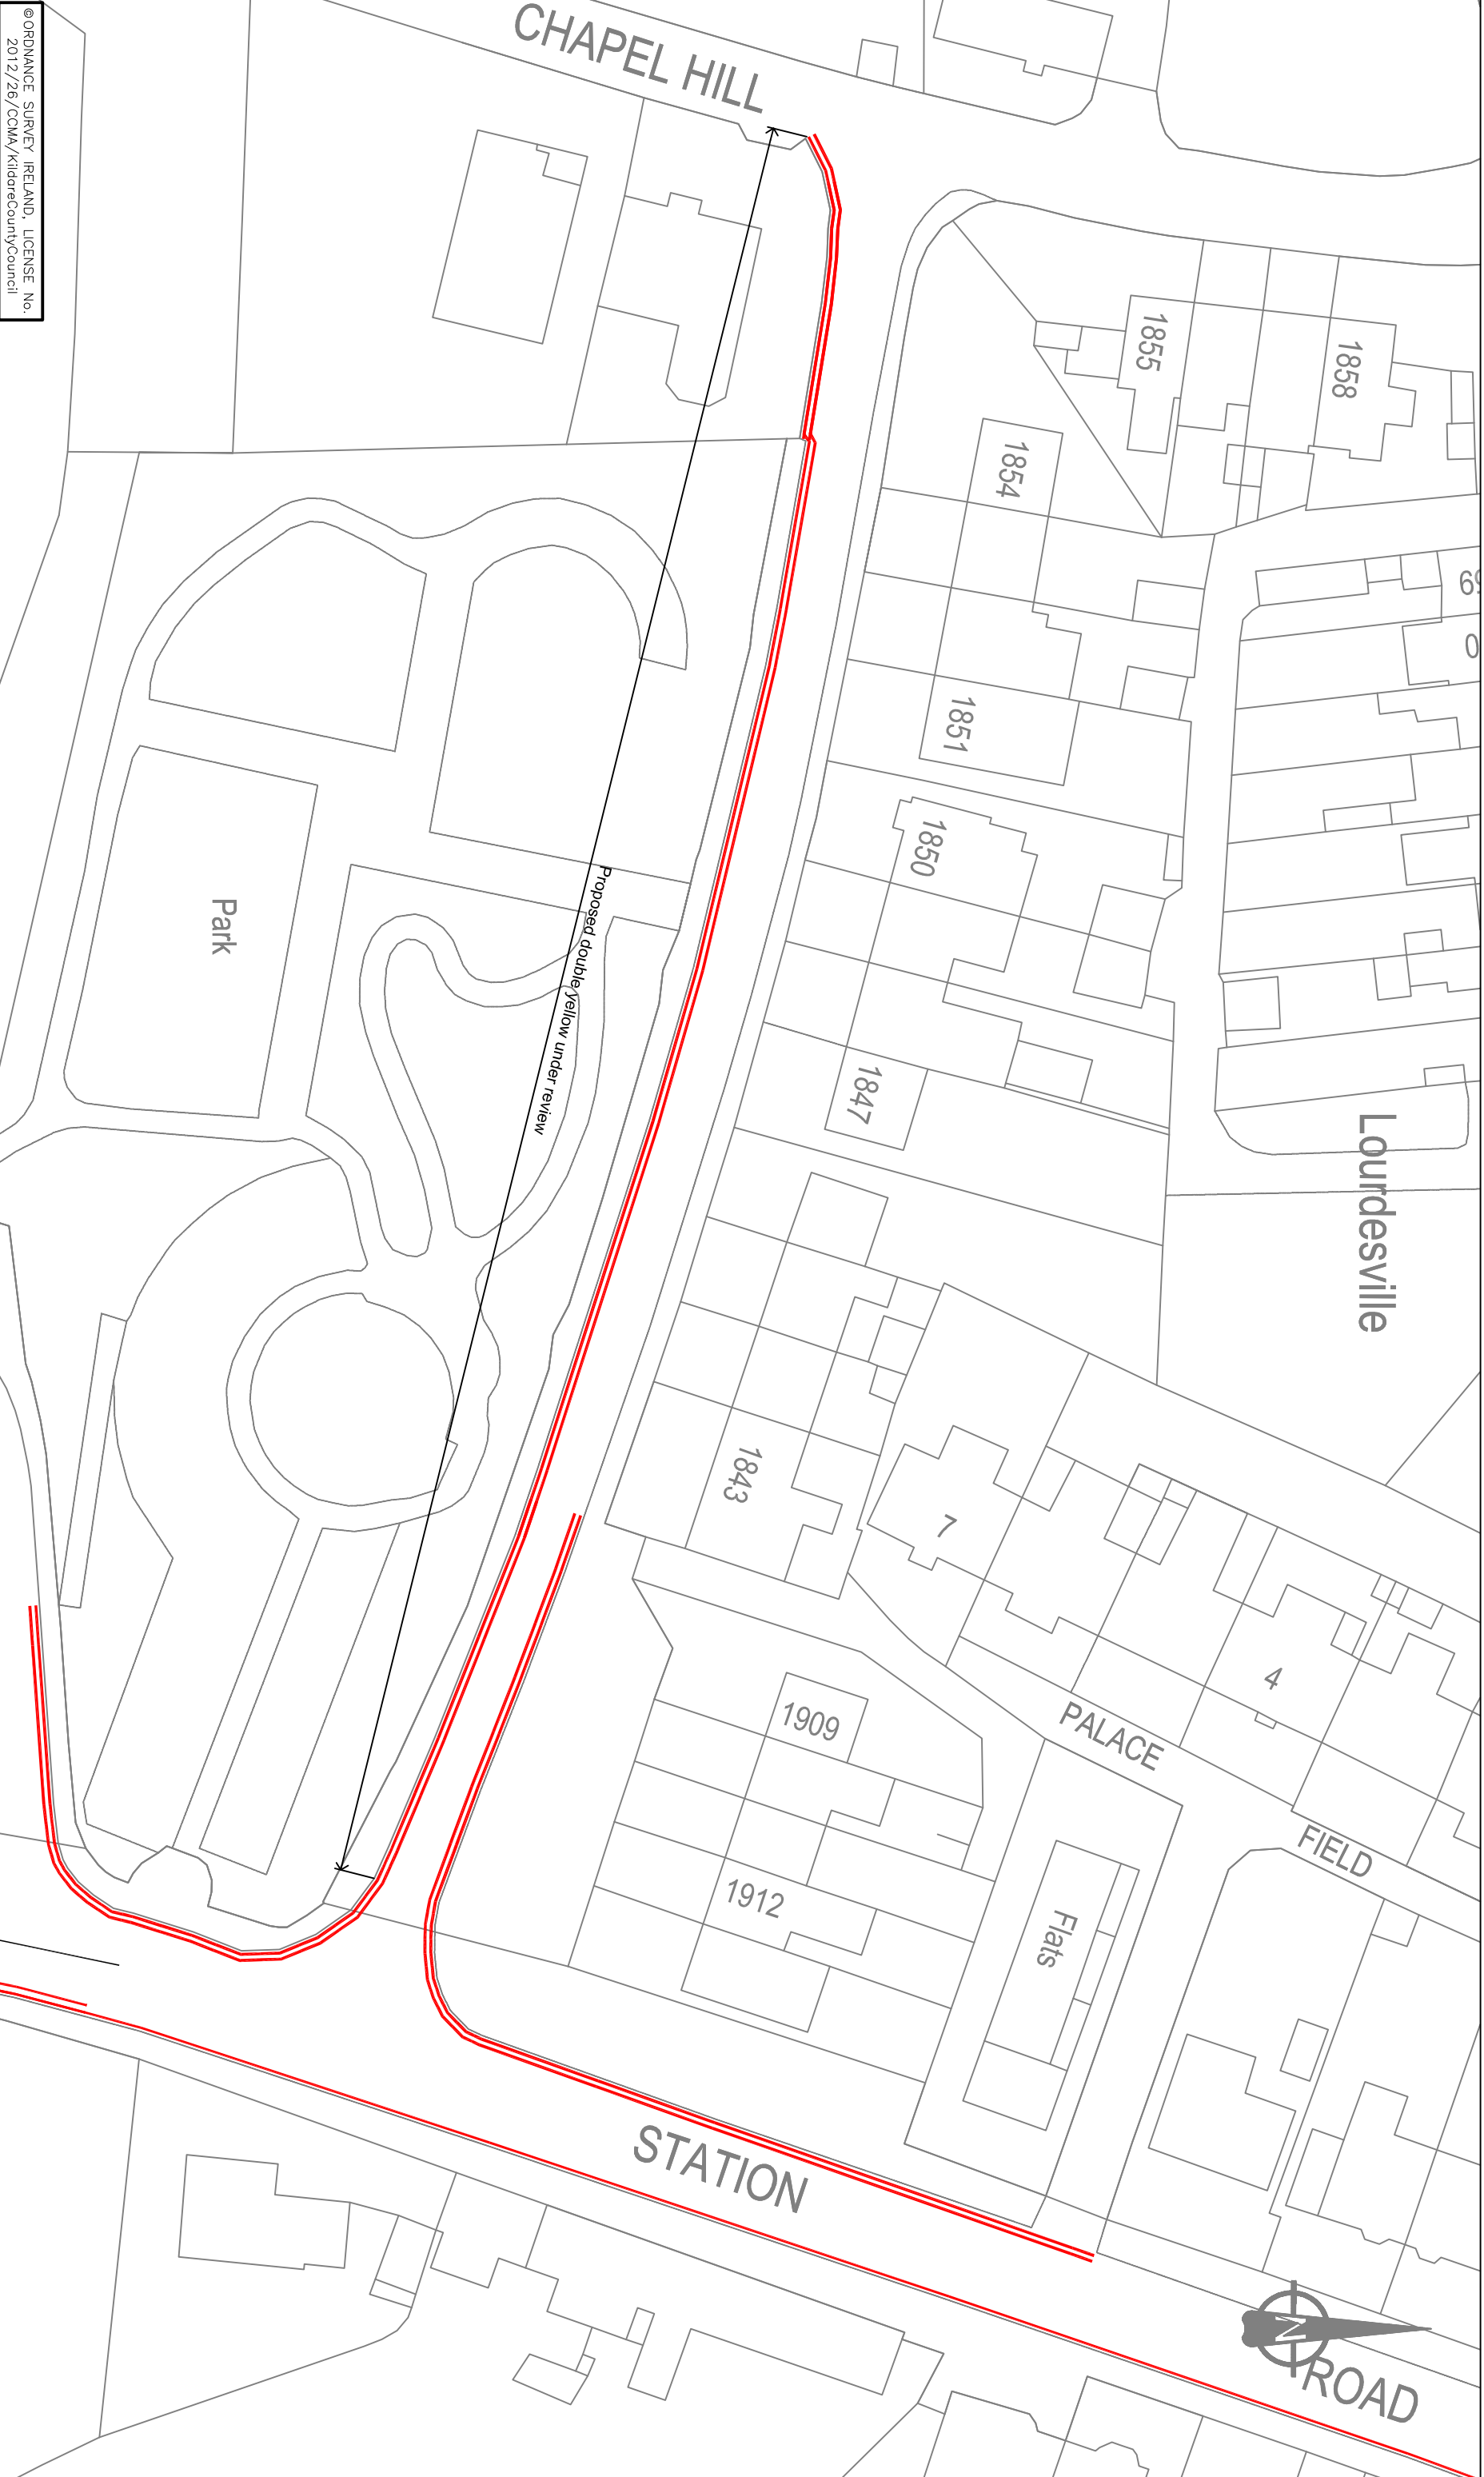

Proposed double yellow under review



KILDARE COUNTY COUNCIL
Roads Design Department

MR. JOHN COPPINGER, BE, MIEI
SENIOR ENGINEER
Roads & Transportation Department

MR. MICHAEL O'LEARY B.E., MIEI
Chartered Engineer
DIRECTOR of SERVICE
Roads, Transportation & Public Safety

PROJECT: **KILDARE TOWN PAY PARKING BYE-LAWS REVIEW 2013**

DRAWING: **PLAN M**

Scale: 1:500

Date: APRIL 2013

Drawn By: MK

E/33329