

- Notes:
1. No dimensions to be scaled from this drawing.
 2. All sizes to be checked on site and any discrepancies to be reported to the engineer.

Legend:

 30 km/h SPEED LIMIT

No.	Date	Issue / Revision	Chkd.
A	29/01/2018	Adopted By Full Council	


Project:
Housing Estates 30km/h Speed Limits

Dwg. Title:
Site Layout Plan For Castle Village, Celbridge, Co. Kildare.

Dwg. No.	Rev.	Stage
E3700 (A)	A	PRELIMINARY
Date:	Scale:	PART VIII
12/01/17	1:2,500	TENDER
Drawn:	Approved:	CONTRACT
T.M.	M.K.	FINAL

Roads Transportation and Public Safety Dept.
 Roads Design Office

Director of Services - Mr. Niall Morrissey
 Senior Engineer - Mr. John Coppinger, BE, C Eng, MIEI,
 Kildare County Council, Comhairle Chontae Cill Dara
 Aras Chill Dara, Devoy Park, Naas, Co. Kildare
 T. +353-45-980424 F. +353-45-980420 E. roads@kildarecoco.ie

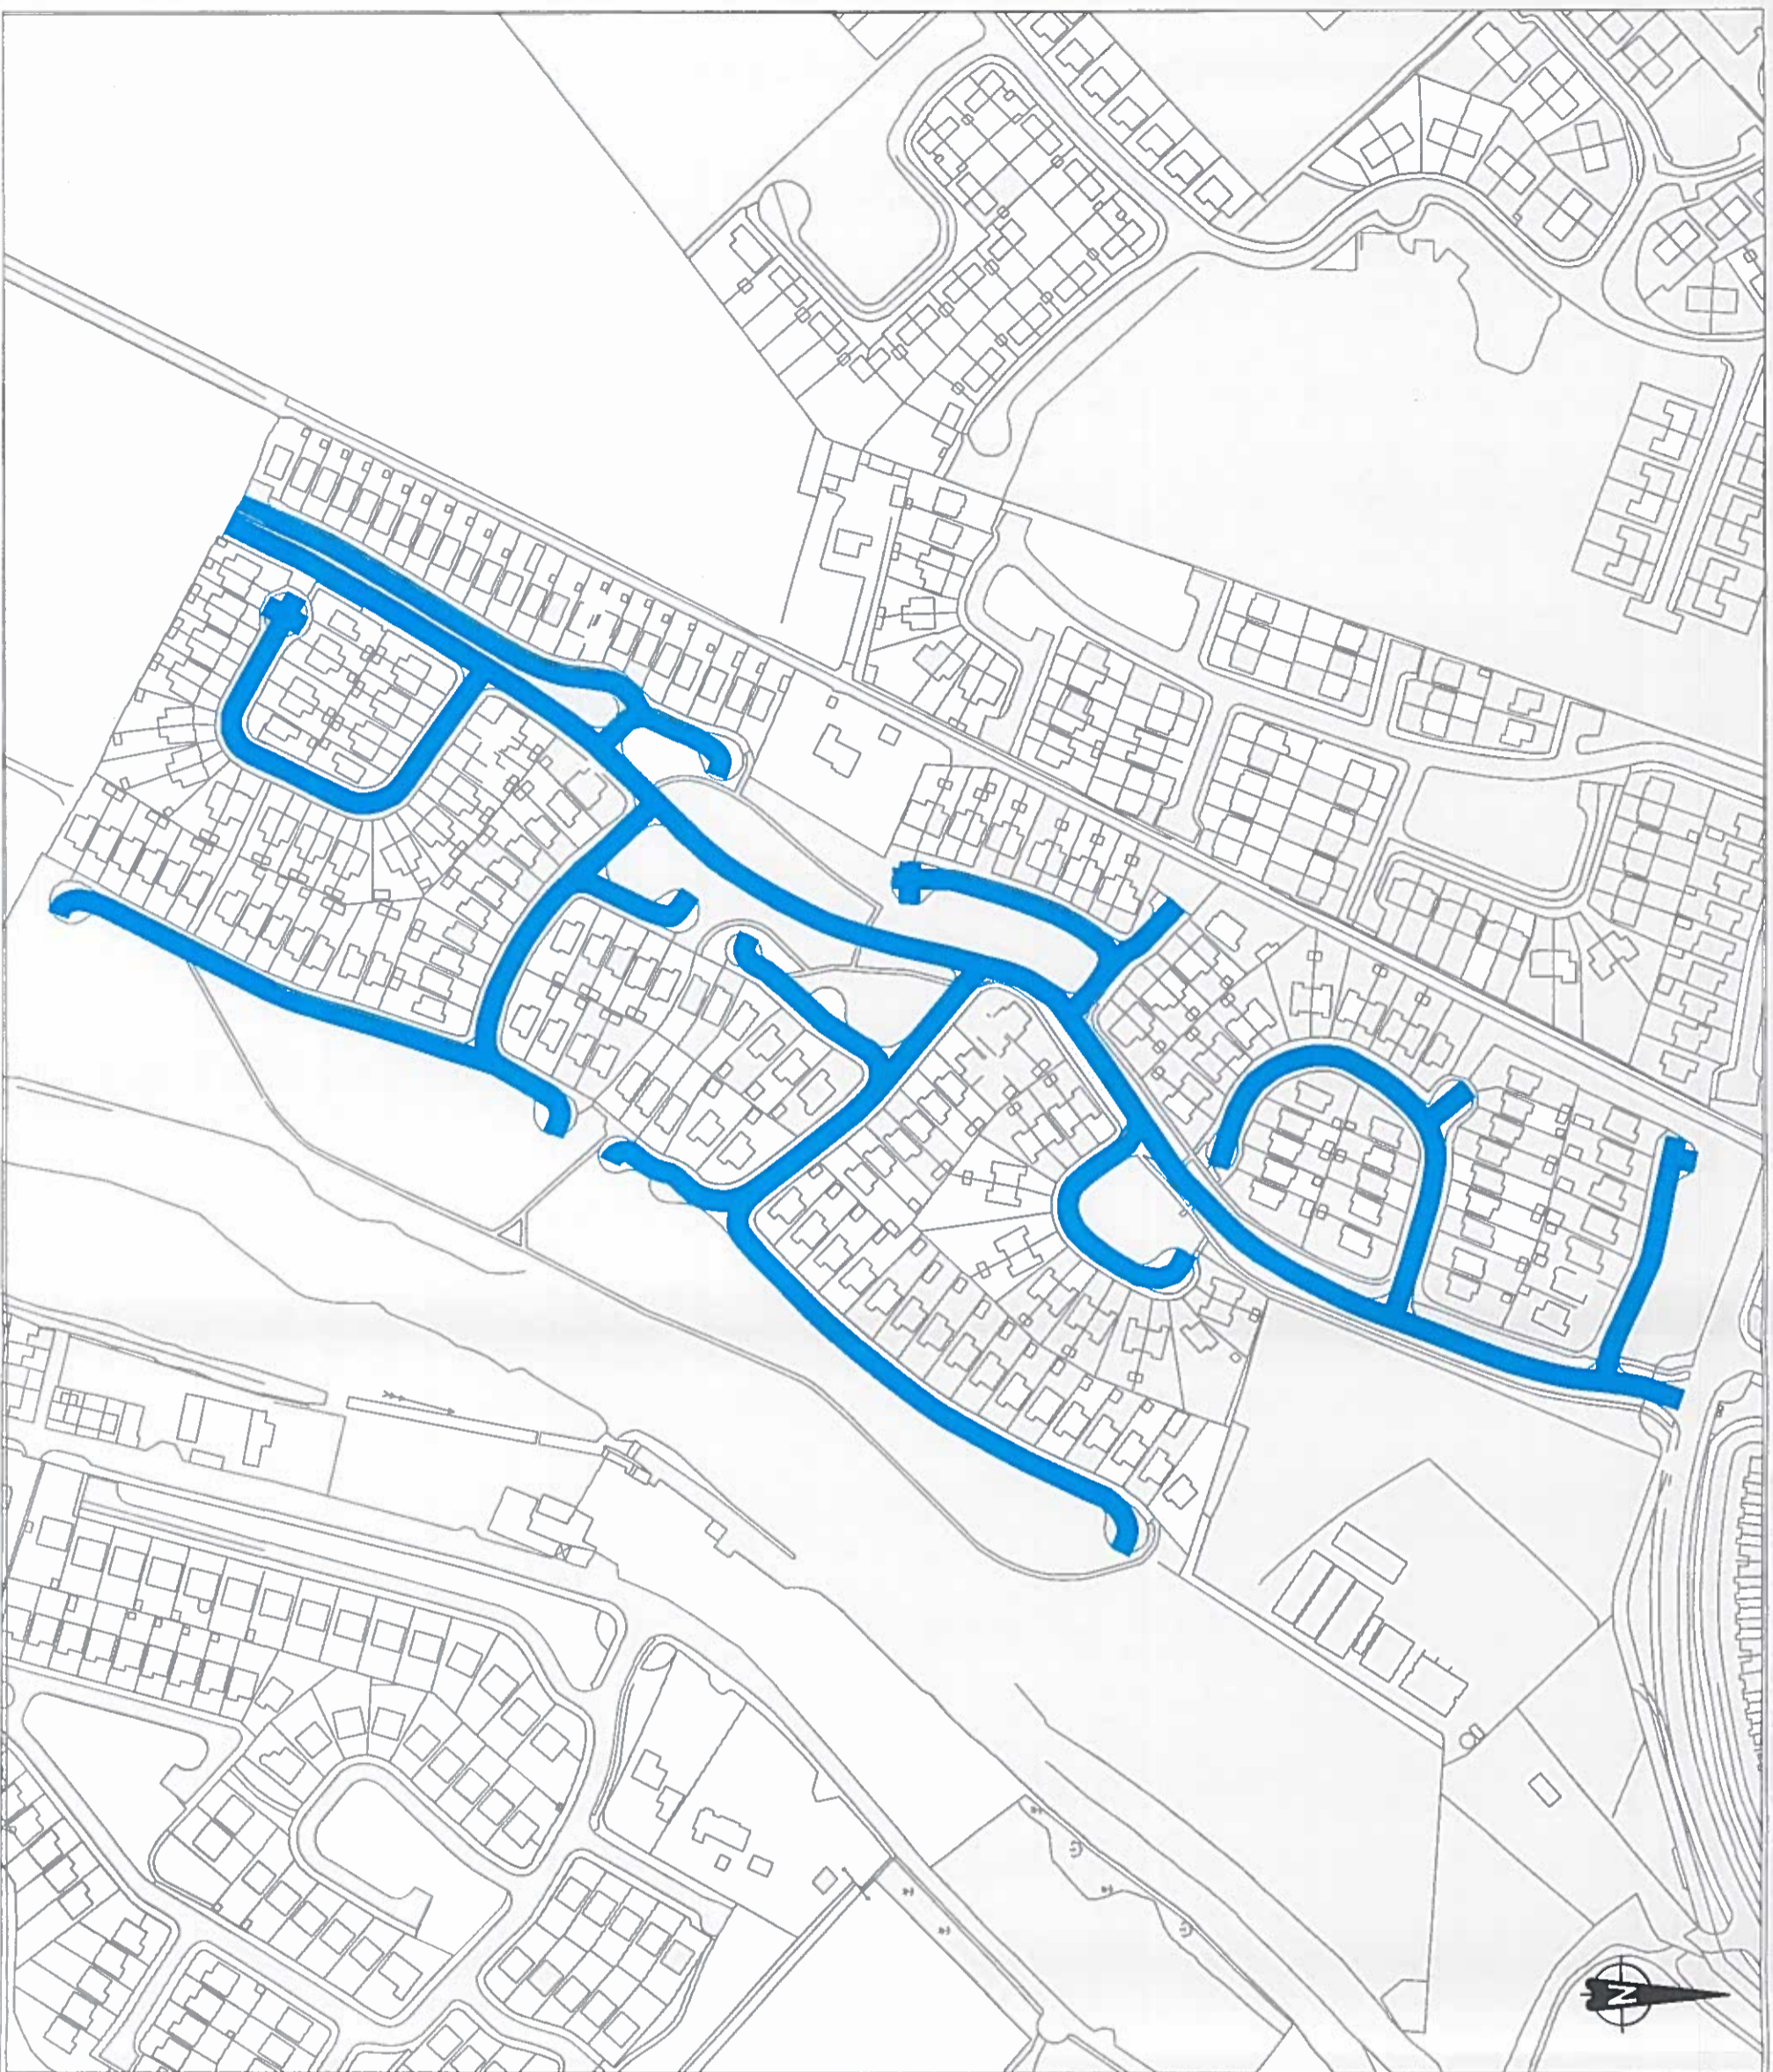

- Notes:
1. No dimensions to be scaled from this drawing.
 2. All sizes to be checked on site and any discrepancies to be reported to the engineer.

Legend:

 30 km/h SPEED LIMIT

No.	Date	Issue / Revision	Chkd.
A	29/01/2018	Adopted By Full Council	


Project:
Housing Estates 30km/h Speed Limits

Dwg. Title:
**Site Layout Plan For Abbey Farm,
 Celbridge, Co. Kildare.**

Dwg. No.	Rev.	Stage
E3700 (B)	A	PRELIMINARY
Date:	Scale:	PART VIII
12/01/2017	1:2,500	TENDER
Drawn:	Approved:	CONTRACT
T.M.	M.K.	FINAL

Roads Transportation and Public Safety Dept.
 Roads Design Office

Director of Services - Mr Niall Morrissey
 Senior Engineer - Mr. John Coppinger, BE, C Eng, MIEI.
 Kildare County Council, Comharlaí Chontae Chill Dara
 Aras Chill Dara, Davoy Park, Naas, Co. Kildare
 T. +353-45-980424 F. +353-45-980420 E. roads@kildarecoco.ie

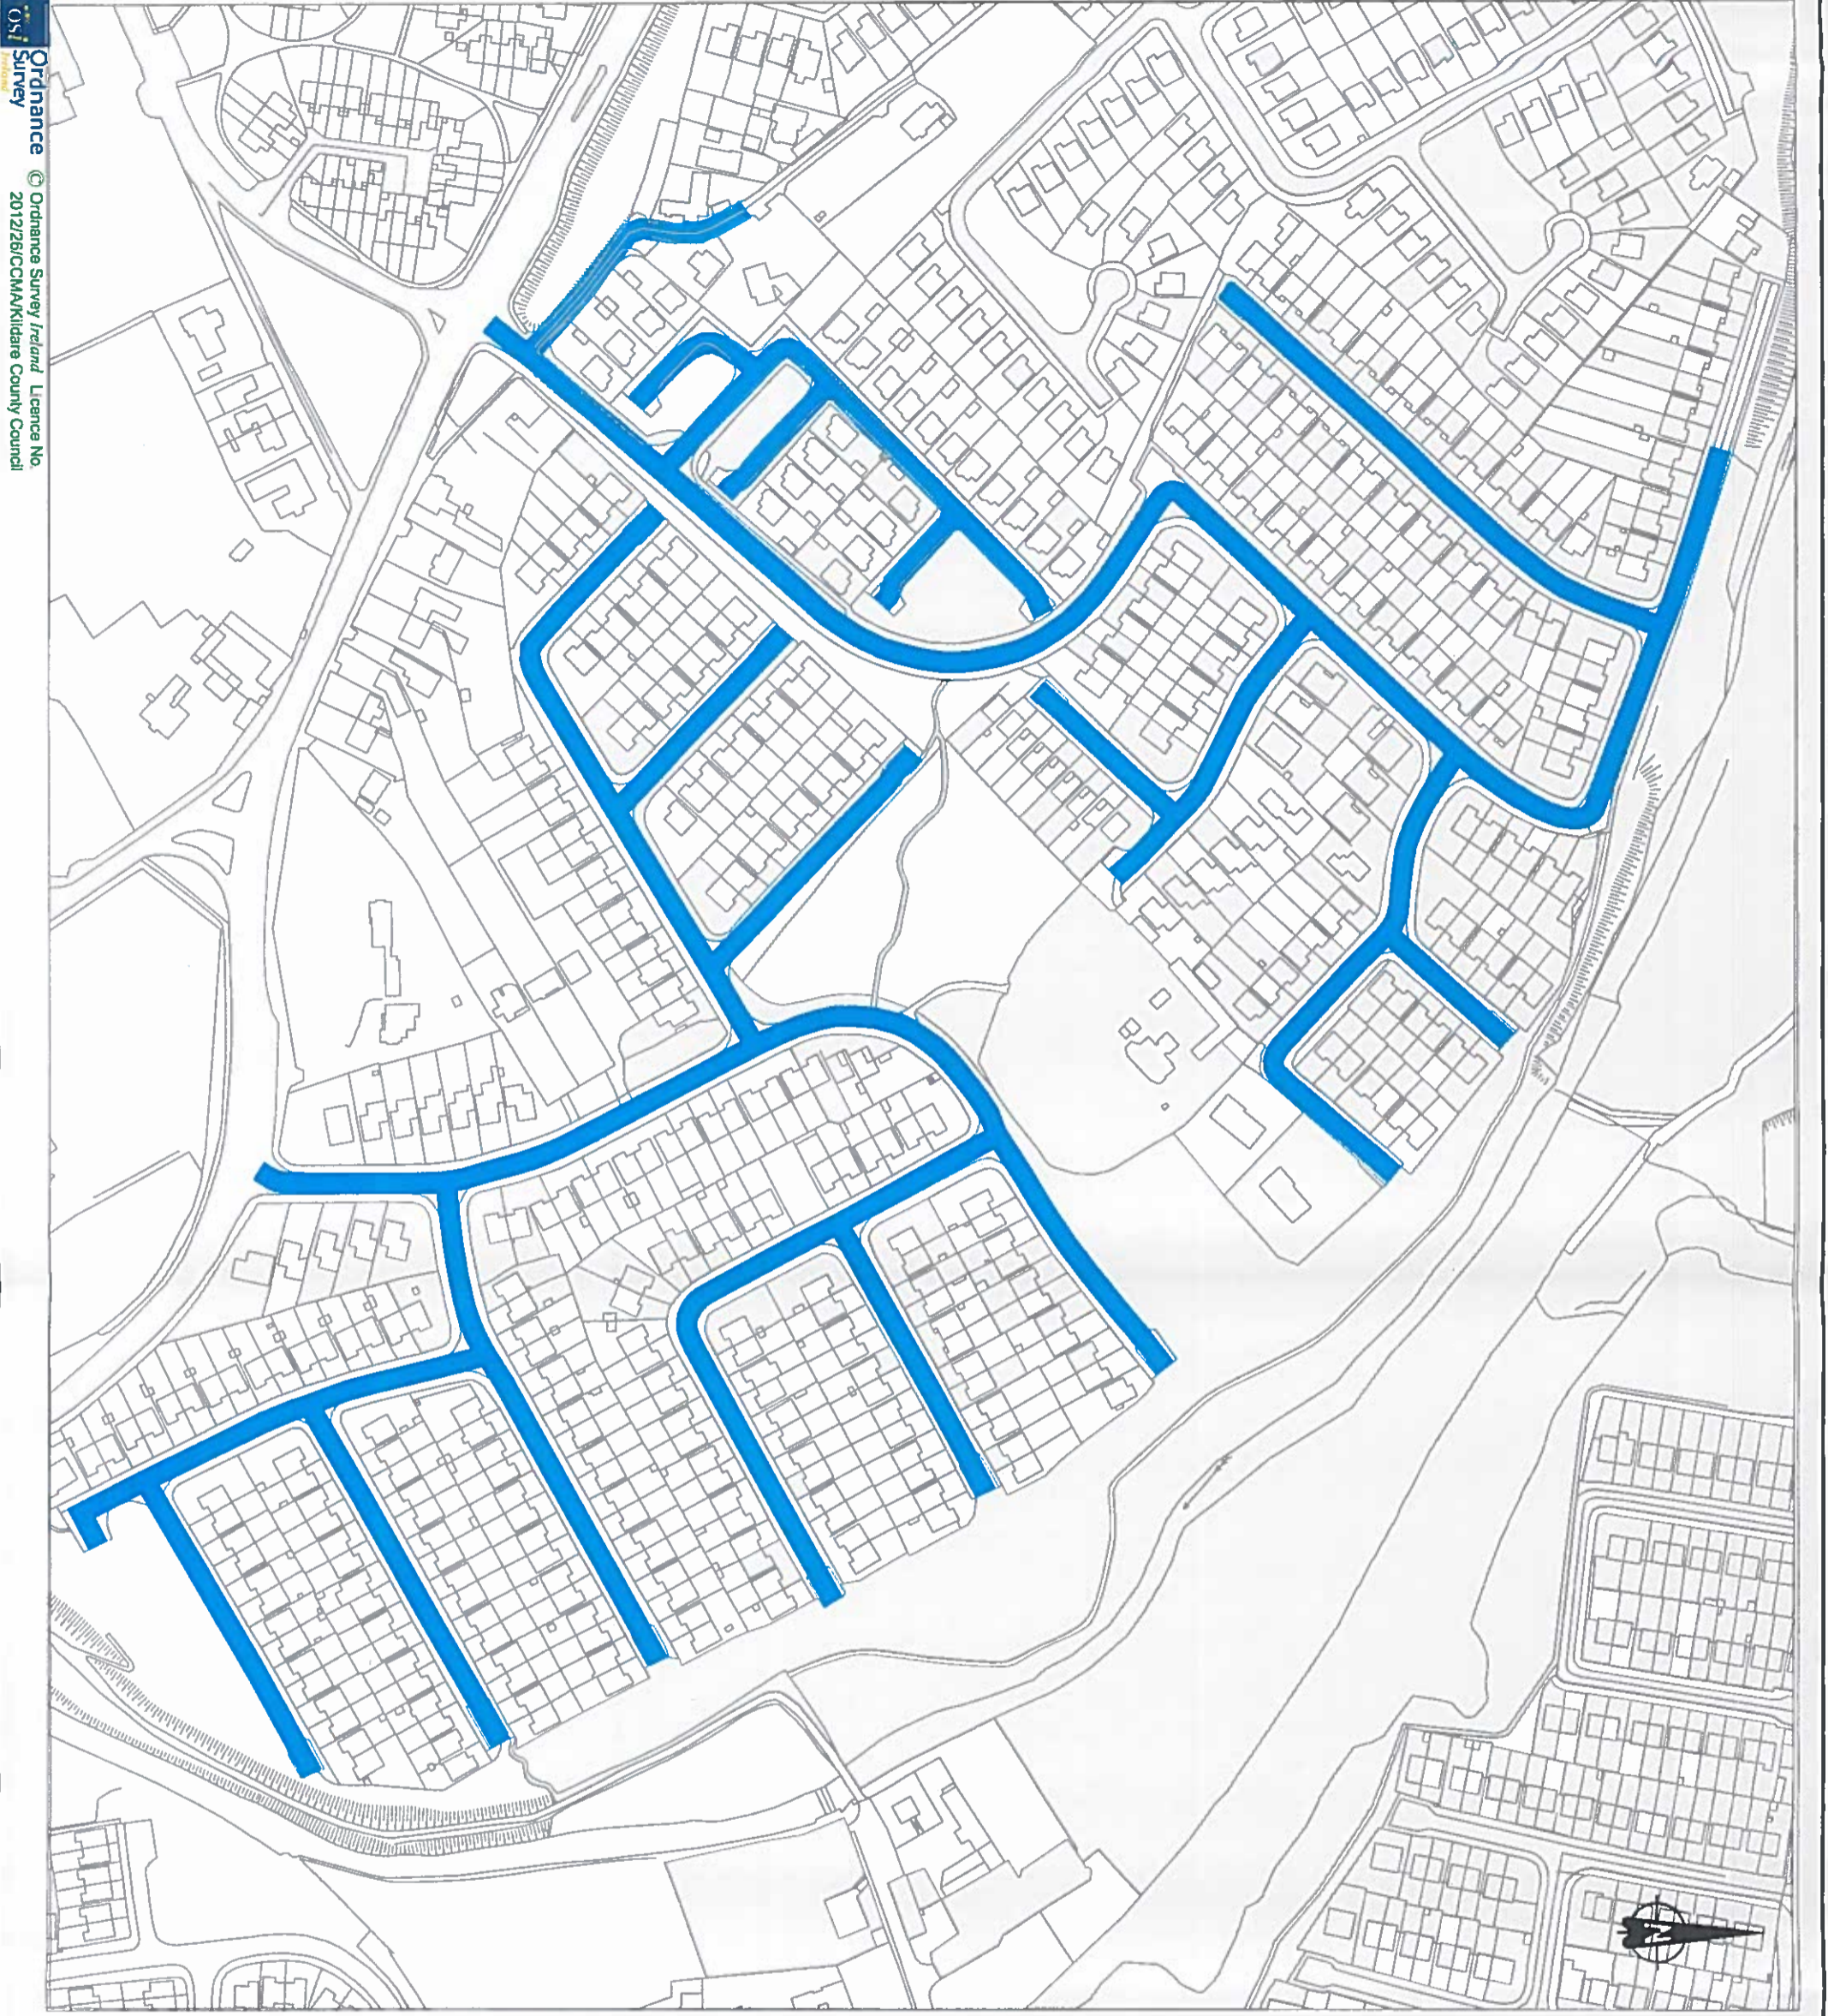

- Notes:
1. No dimensions to be scaled from this drawing.
 2. All sizes to be checked on site and any discrepancies to be reported to the engineer.

Legend:

 30 km/h SPEED LIMIT

No.	Date	Issue / Revision	Chkd.
A	29/01/2018	Adopted By Full Council	


Project:
Housing Estates 30km/h Speed Limits

Dwg. Title:
Site Layout Plan For Ryevale Lawns, Leixlip, Co. Kildare.

Dwg No.	Rev.	Stage
E3700 (C)	A	PRELIMINARY
Date: 12/01/17	Scale: 1:2,500	PART VIII
Drawn: T.M.	Approved: M.K.	TENDER
		CONTRACT
		FINAL

Roads Transportation and Public Safety Dept.
 Roads Design Office

Director of Services - Mr Niall Morrissey
 Senior Engineer - Mr. John Coppinger, BE, C Eng, MIEI.
 Kildare County Council, Comhairle Chontae Chill Dara
 Aras Chill Dara, Devoiy Park, Naas, Co. Kildare
 T:+353-45-980424 F:+353-45-980420 E: roads@kildarecoco.ie

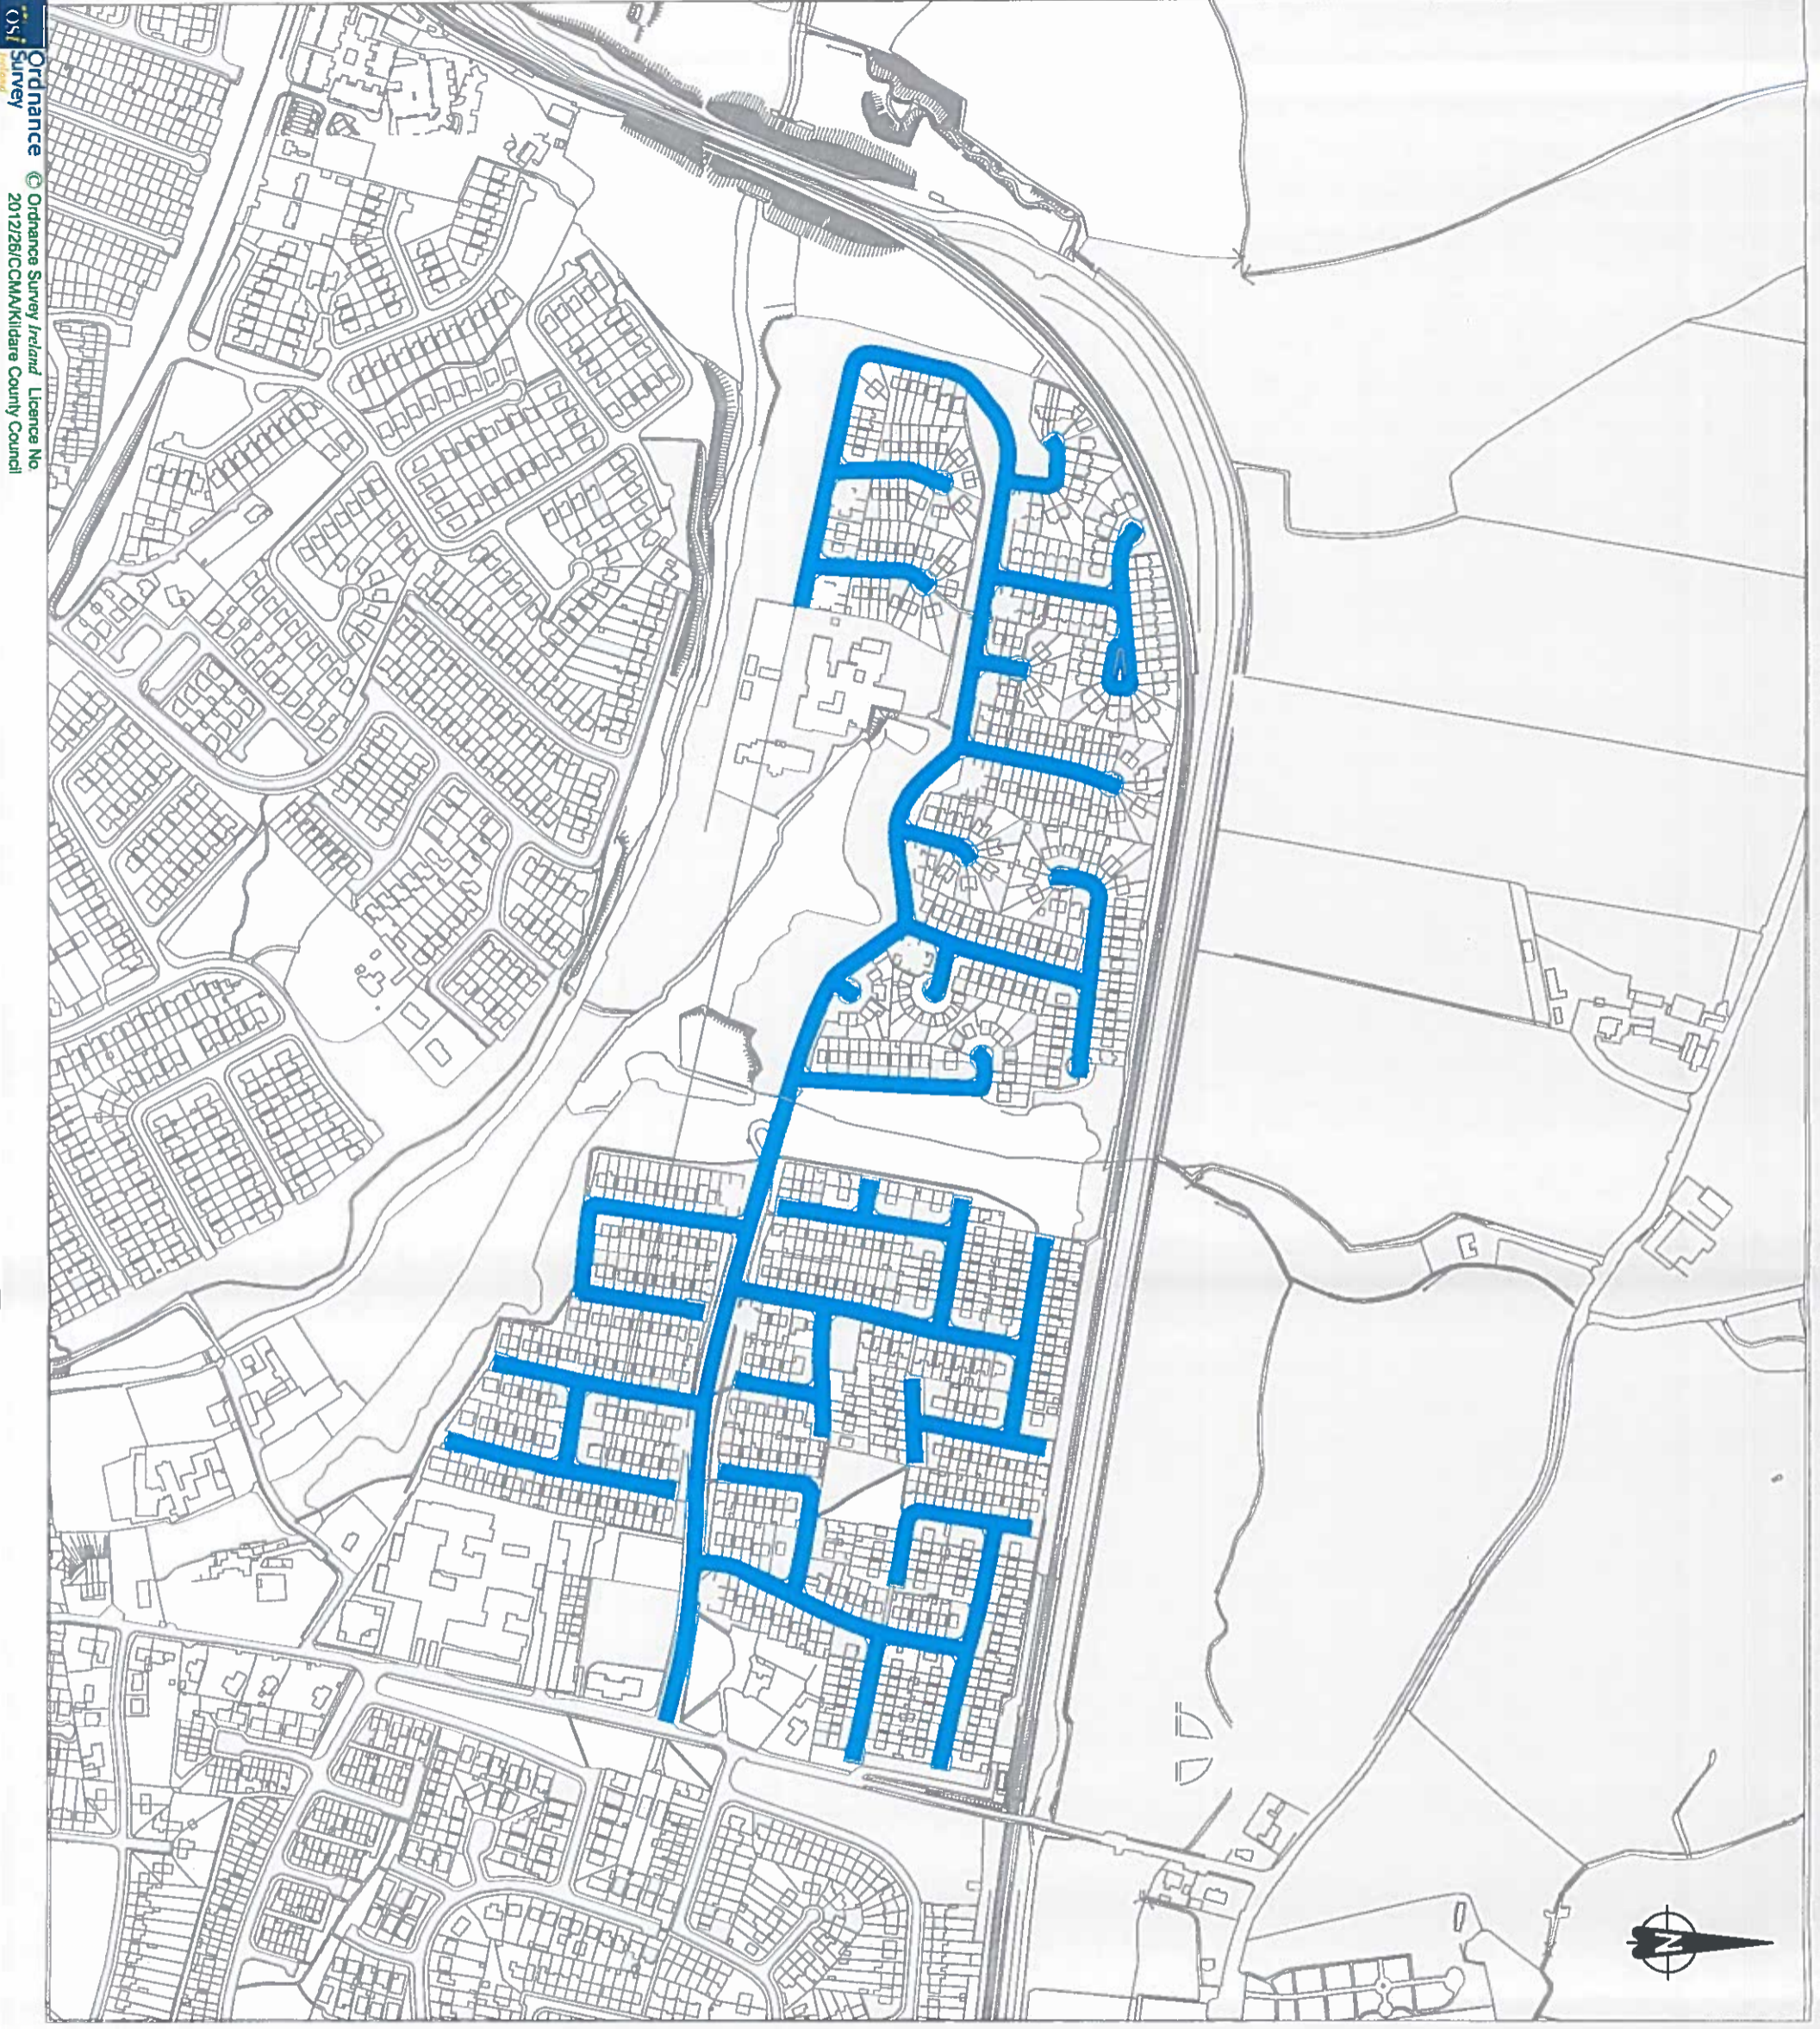

- Notes:
1. No dimensions to be scaled from this drawing.
 2. All sizes to be checked on site and any discrepancies to be reported to the engineer.

Legend:

30 km/h SPEED LIMIT

No.	Date	Issue / Revision	Chkd.
A	29/01/2018	Adopted By Full Council	


Project:
Housing Estates 30km/h Speed Limits

Dwg. Title:
Site Layout Plan For River Forest, Leixlip, Co. Kildare.

Dwg No.	Rev	Stage
E3700 (D)	A	PRELIMINARY
Date:	Scale:	PART VIII
12/01/17	1:5,000	TENDER
Drawn:	Approved:	CONTRACT
T.M.	M.K.	FINAL


Roads Transportation and Public Safety Dept.
 Roads Design Office

Director of Services - Mr Niall Morrissey
 Senior Engineer - Mr. John Coppinger, BE, C Eng, MIEI.
 Kildare County Council, Comhairle Chontae Cill Dara
 Aras Chill Dara, Davoy Park, Naas, Co. Kildare
 T. +353-45-980424 F. +353-45-980420 E. roads@kildarecoco.ie

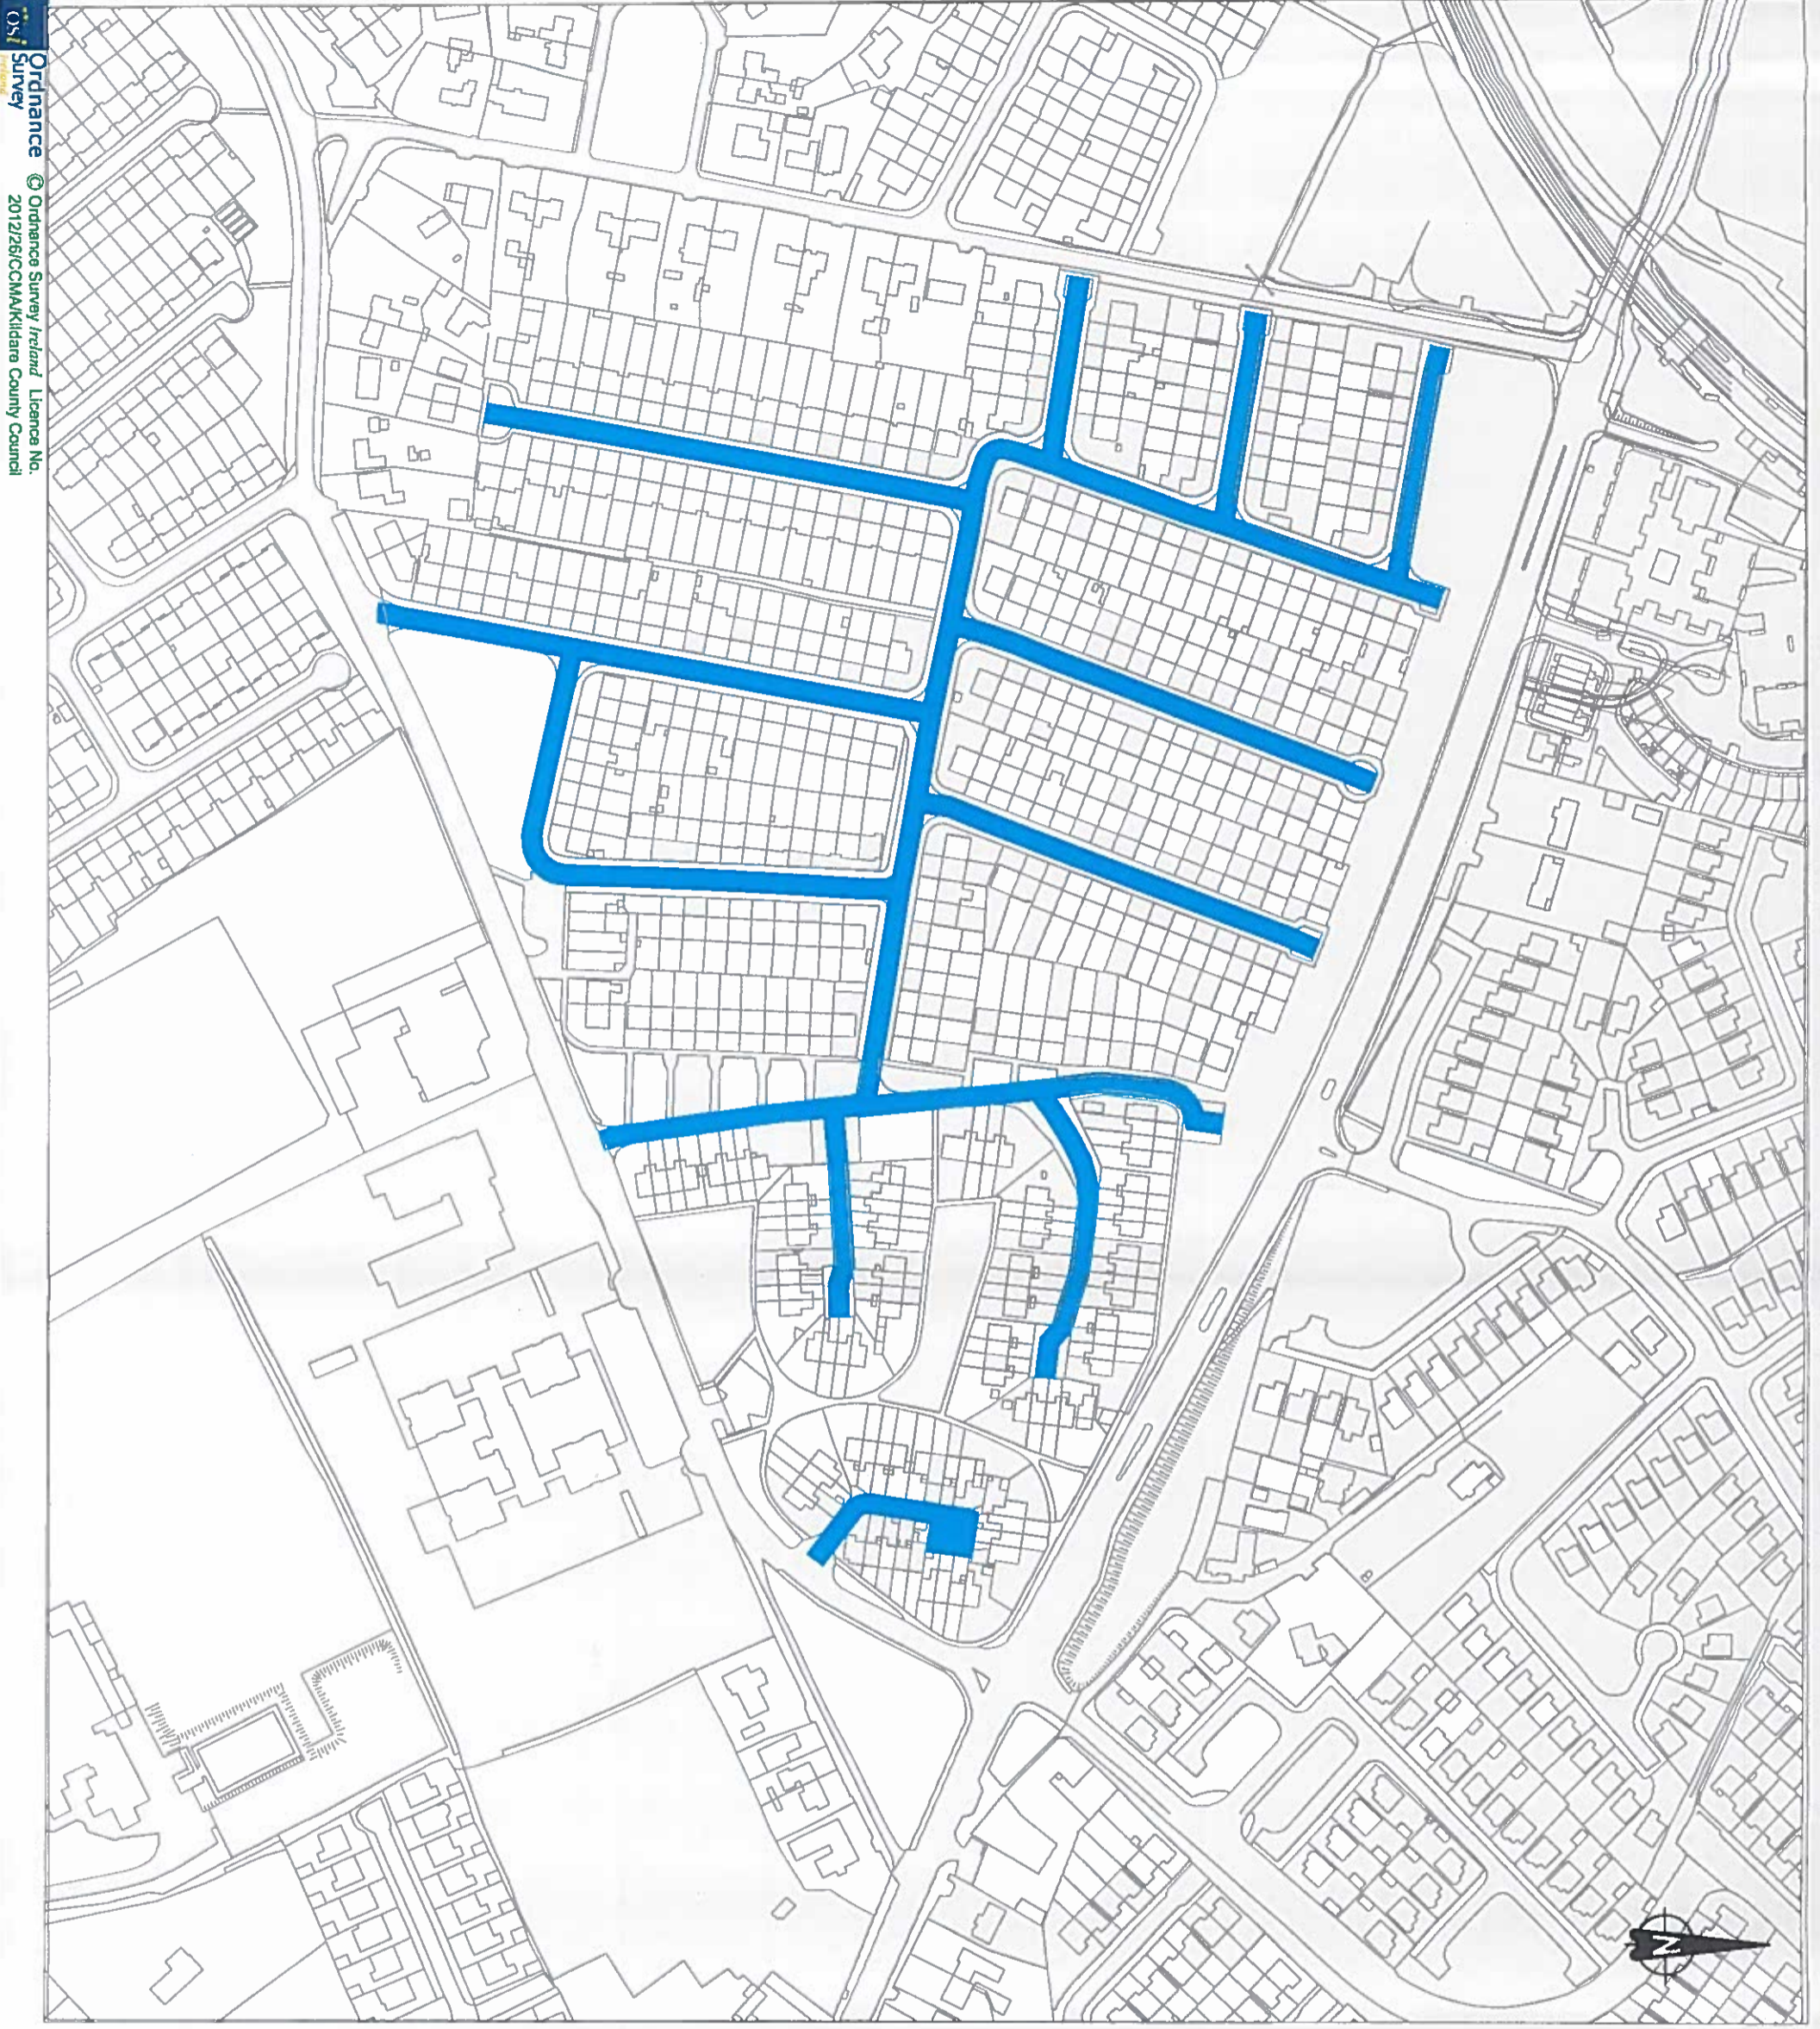

- Notes:**
1. No dimensions to be scaled from this drawing.
 2. All sizes to be checked on site and any discrepancies to be reported to the engineer.

Legend:


 30 km/h SPEED LIMIT

No.	Date	Issue / Revision	Chkd.
A	29/01/2018	Adopted By Full Council	

Project:
 Housing Estates 30km/h Speed Limits

Dwg. Title:
 Site Layout Plan For Oaklawn & Cedar Park,
 Leixlip, Co. Kildare.

Dwg. No.	Rev.	Stage
E3700 (E)	A	PRELIMINARY
Date:	Scale:	PART VIII
12/01/17	1:2,500	TENDER
Drawn:	Approved:	CONTRACT
T.M.	M.K.	FINAL


 Roads Transportation and Public Safety Dept.
 Roads Design Office
 Director of Services - Mr Niall Morrissey
 Senior Engineer - Mr. John Coppinger, BE, C Eng, MIEI.
 Kildare County Council, Comhairle Chontae Chill Dara
 Aras Chill Dara, Davoy Park, Naas, Co. Kildare
 T. +353-45-980424 F. +353-45-980420 E. roads@kildarecoco.ie

- Notes:
1. No dimensions to be scaled from this drawing.
 2. All sizes to be checked on site and any discrepancies to be reported to the engineer.

Legend:

 30 km/h SPEED LIMIT



No.	Date	Issue / Revision	Chkd.
A	29/01/2018	Adopted By Full Council	


Project:
Housing Estates 30km/h Speed Limits

Dwg. Title:
Site Layout Plan For Rinawade, Leixlip,
Co. Kildare.

Dwg No.	Rev	Stage
E3700 (F)	A	PRELIMINARY
Date: 12/01/17	Scale: 1:2,500	PART VIII
Drawn: T.M.	Approved: M.K.	TENDER
		CONTRACT
		FINAL

Roads Transportation and Public Safety Dept.
Roads Design Office

Director of Services - Mr Niall Morrissey
Senior Engineer - Mr. John Coppinger, BE, C Eng, MIEI.
Kildare County Council, Comhairle Chontae Chill Dara
Aras Chill Dara, Davoy Park, Naas, Co. Kildare
T+353-45-980424 F+353-45-980420 E roads@kildarecoco.ie

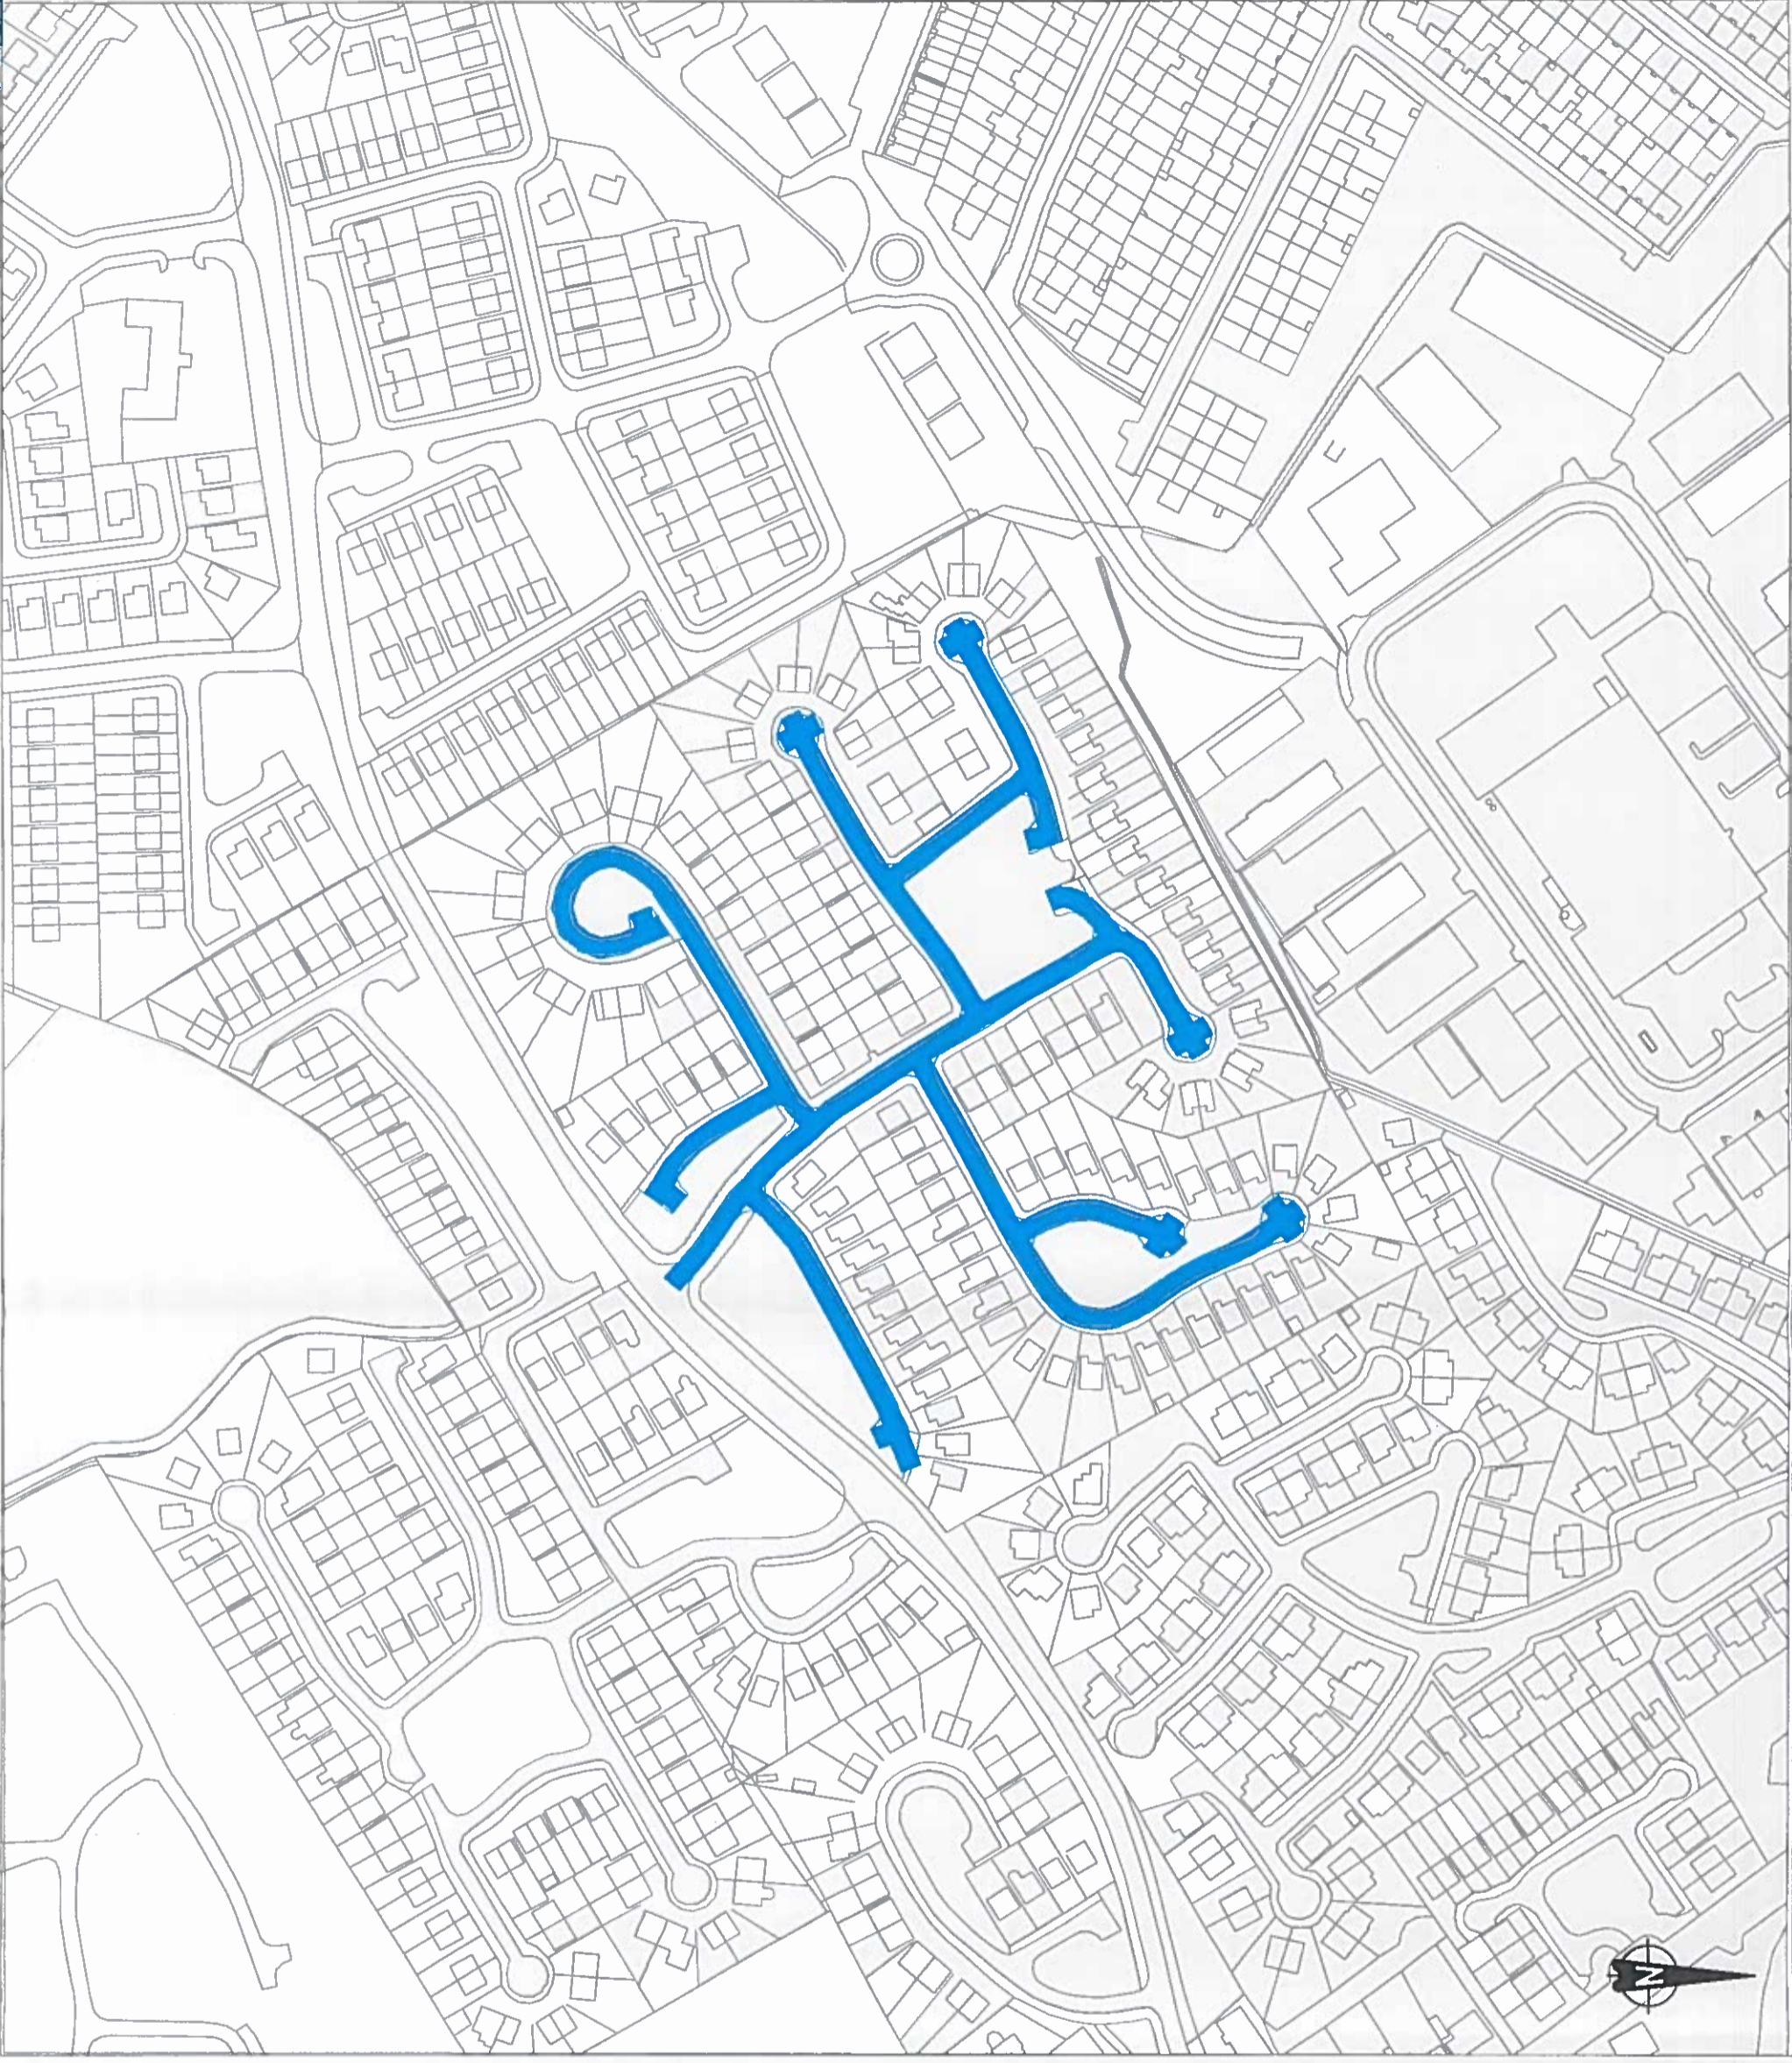

- Notes:
1. No dimensions to be scaled from this drawing.
 2. All sizes to be checked on site and any discrepancies to be reported to the engineer.

Legend:


 30 km/h SPEED LIMIT

No.	Date	Issue / Revision	Chkd.
A	29/01/2018	Adopted By Full Council	

Project:
Housing Estates 30km/h Speed Limits


Dwg. Title:
Site Layout Plan For The Walk, Liffey Hall, Newbridge, Co. Kildare.

Dwg No.	Rev	Stage
E3700 (G)	A	PRELIMINARY PART VIII TENDER CONTRACT FINAL
Date	Scale	
12/01/17	1:2,500	
Drawn:	Approved:	
T.M.	M.K.	



Roads Transportation and Public Safety Dept.
 Roads Design Office

Director of Services - Mr Niall Morrissey
 Senior Engineer - Mr. John Coppinger, BE, C Eng, MIEI.
 Kildare County Council, Comhairle Chontae Cill Dara
 Aras Chill Dara, Davoy Park, Naas, Co. Kildare
 T. +353-45-980424 F. +353-45-980420 E. roads@kildarecoco.ie

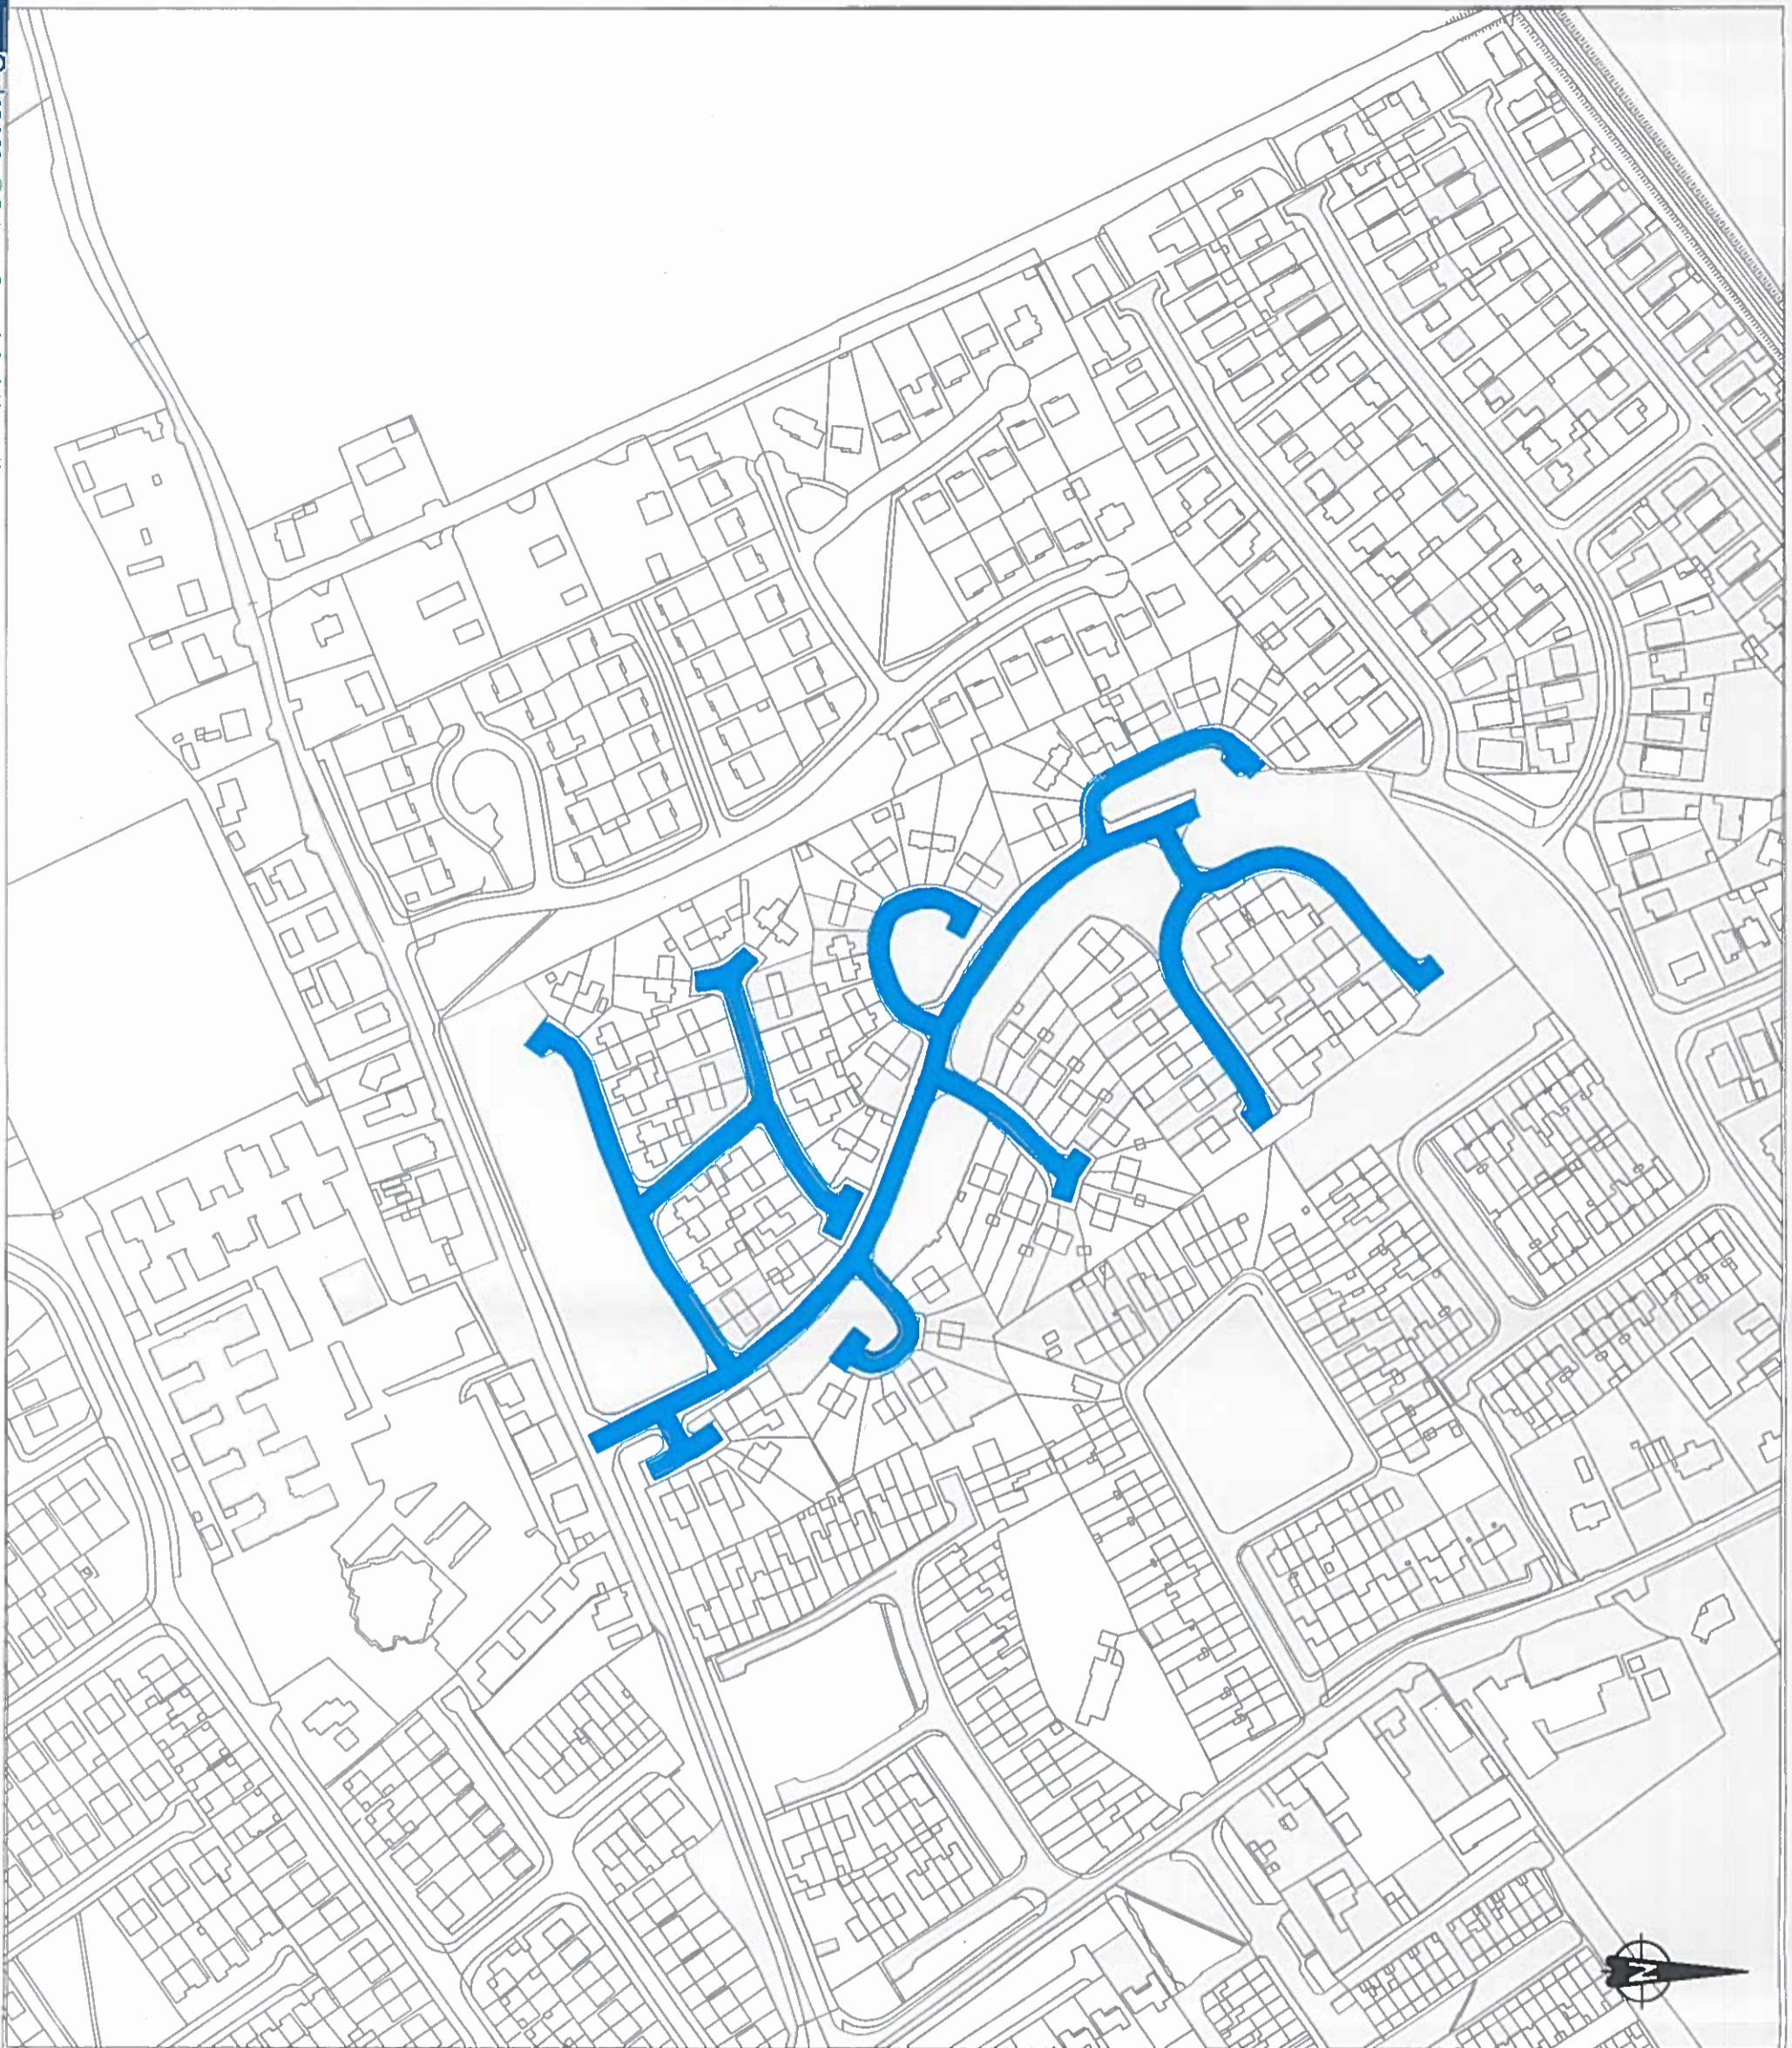

- Notes:
1. No dimensions to be scaled from this drawing.
 2. All sizes to be checked on site and any discrepancies to be reported to the engineer.

Legend:


 30 km/h SPEED LIMIT

No.	Date	Issue / Revision	Chkd.
A	29/01/2018	Adopted By Full Council	

Project:
Housing Estates 30km/h Speed Limits


Dwg. Title:
Site Layout Plan For Standhouse Lawns, Newbridge, Co. Kildare.

Dwg. No.	Rev	Stage
E3700 (H)	A	PRELIMINARY PART VIII TENDER CONTRACT FINAL
Date:	Scale:	
12/01/17	1:2,500	
Drawn:	Approved:	
T.M.	M.K.	



Roads Transportation and Public Safety Dept.
 Roads Design Office

Director of Services - Mr Niall Morrissey
 Senior Engineer - Mr. John Coppinger, BE, C Eng, MIEI,
 Kildare County Council, Camhaille Chonlae Cill Dara
 Aras Chill Dara, Devoy Park, Naas, Co. Kildare
 T +353-45-980424 F +353-45-980420 E roads@kildarecoco.ie

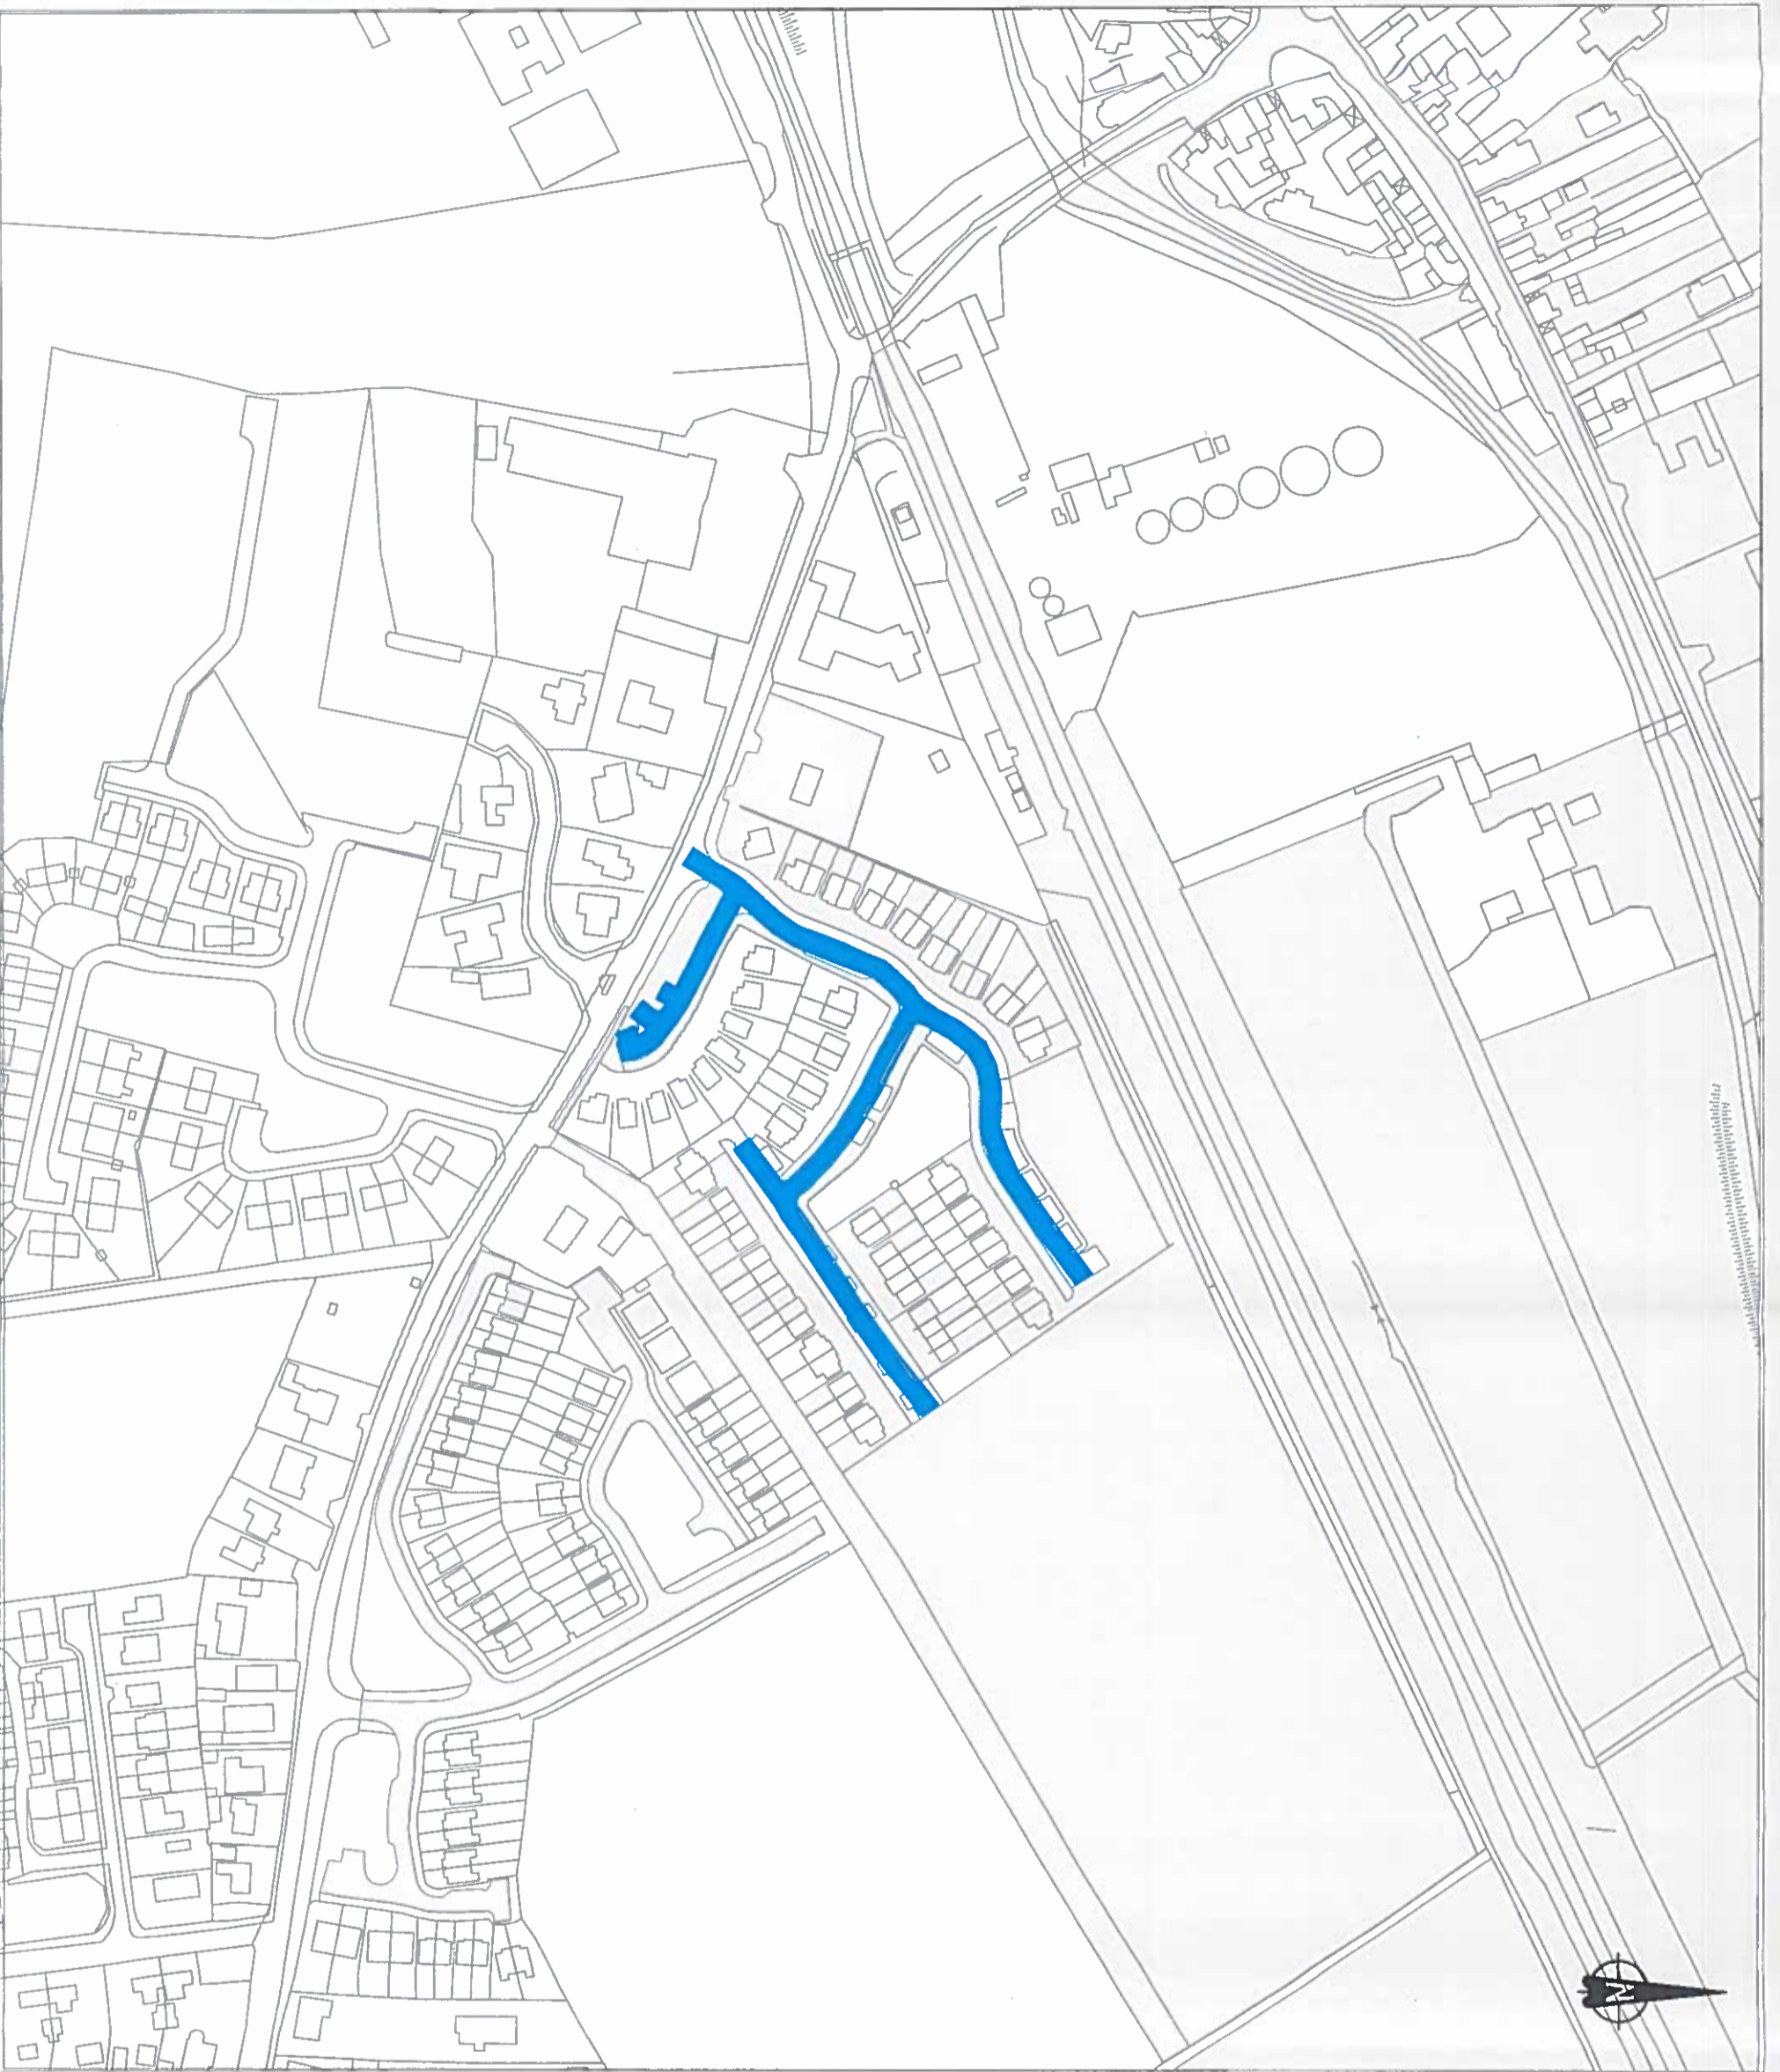

- Notes:
1. No dimensions to be scaled from this drawing.
 2. All sizes to be checked on site and any discrepancies to be reported to the engineer.

Legend:

 30 km/h SPEED LIMIT


No.	Date	Issue / Revision	Chkd.
A	29/01/2018	Adopted By Full Council	


Project:
Housing Estates 30km/h Speed Limits

Dwg. Title:
**Site Layout Plan For Pomeroy Park,
 Rathangan, Co. Kildare.**

Dwg No.	Rev	Stage
E3700 (J)	A	PRELIMINARY PART VII TENDER CONTRACT FINAL
Date:	Scale:	
12/01/17	1:2,500	
Drawn:	Approved:	
T.M.	M.K.	

Roads Transportation and Public Safety Dept.
 Roads Design Office

 Director of Services - Mr. Niall Morrissey
 Senior Engineer - Mr. John Coppinger, BE, C Eng., MIEI.
 Kildare County Council, Comhairle Chontae Chill Dara
 Aras Chill Dara, Devoy Park, Naas, Co. Kildare
 T. +353-45-980424 F. +353-45-980420 E. roads@kildarecoco.ie

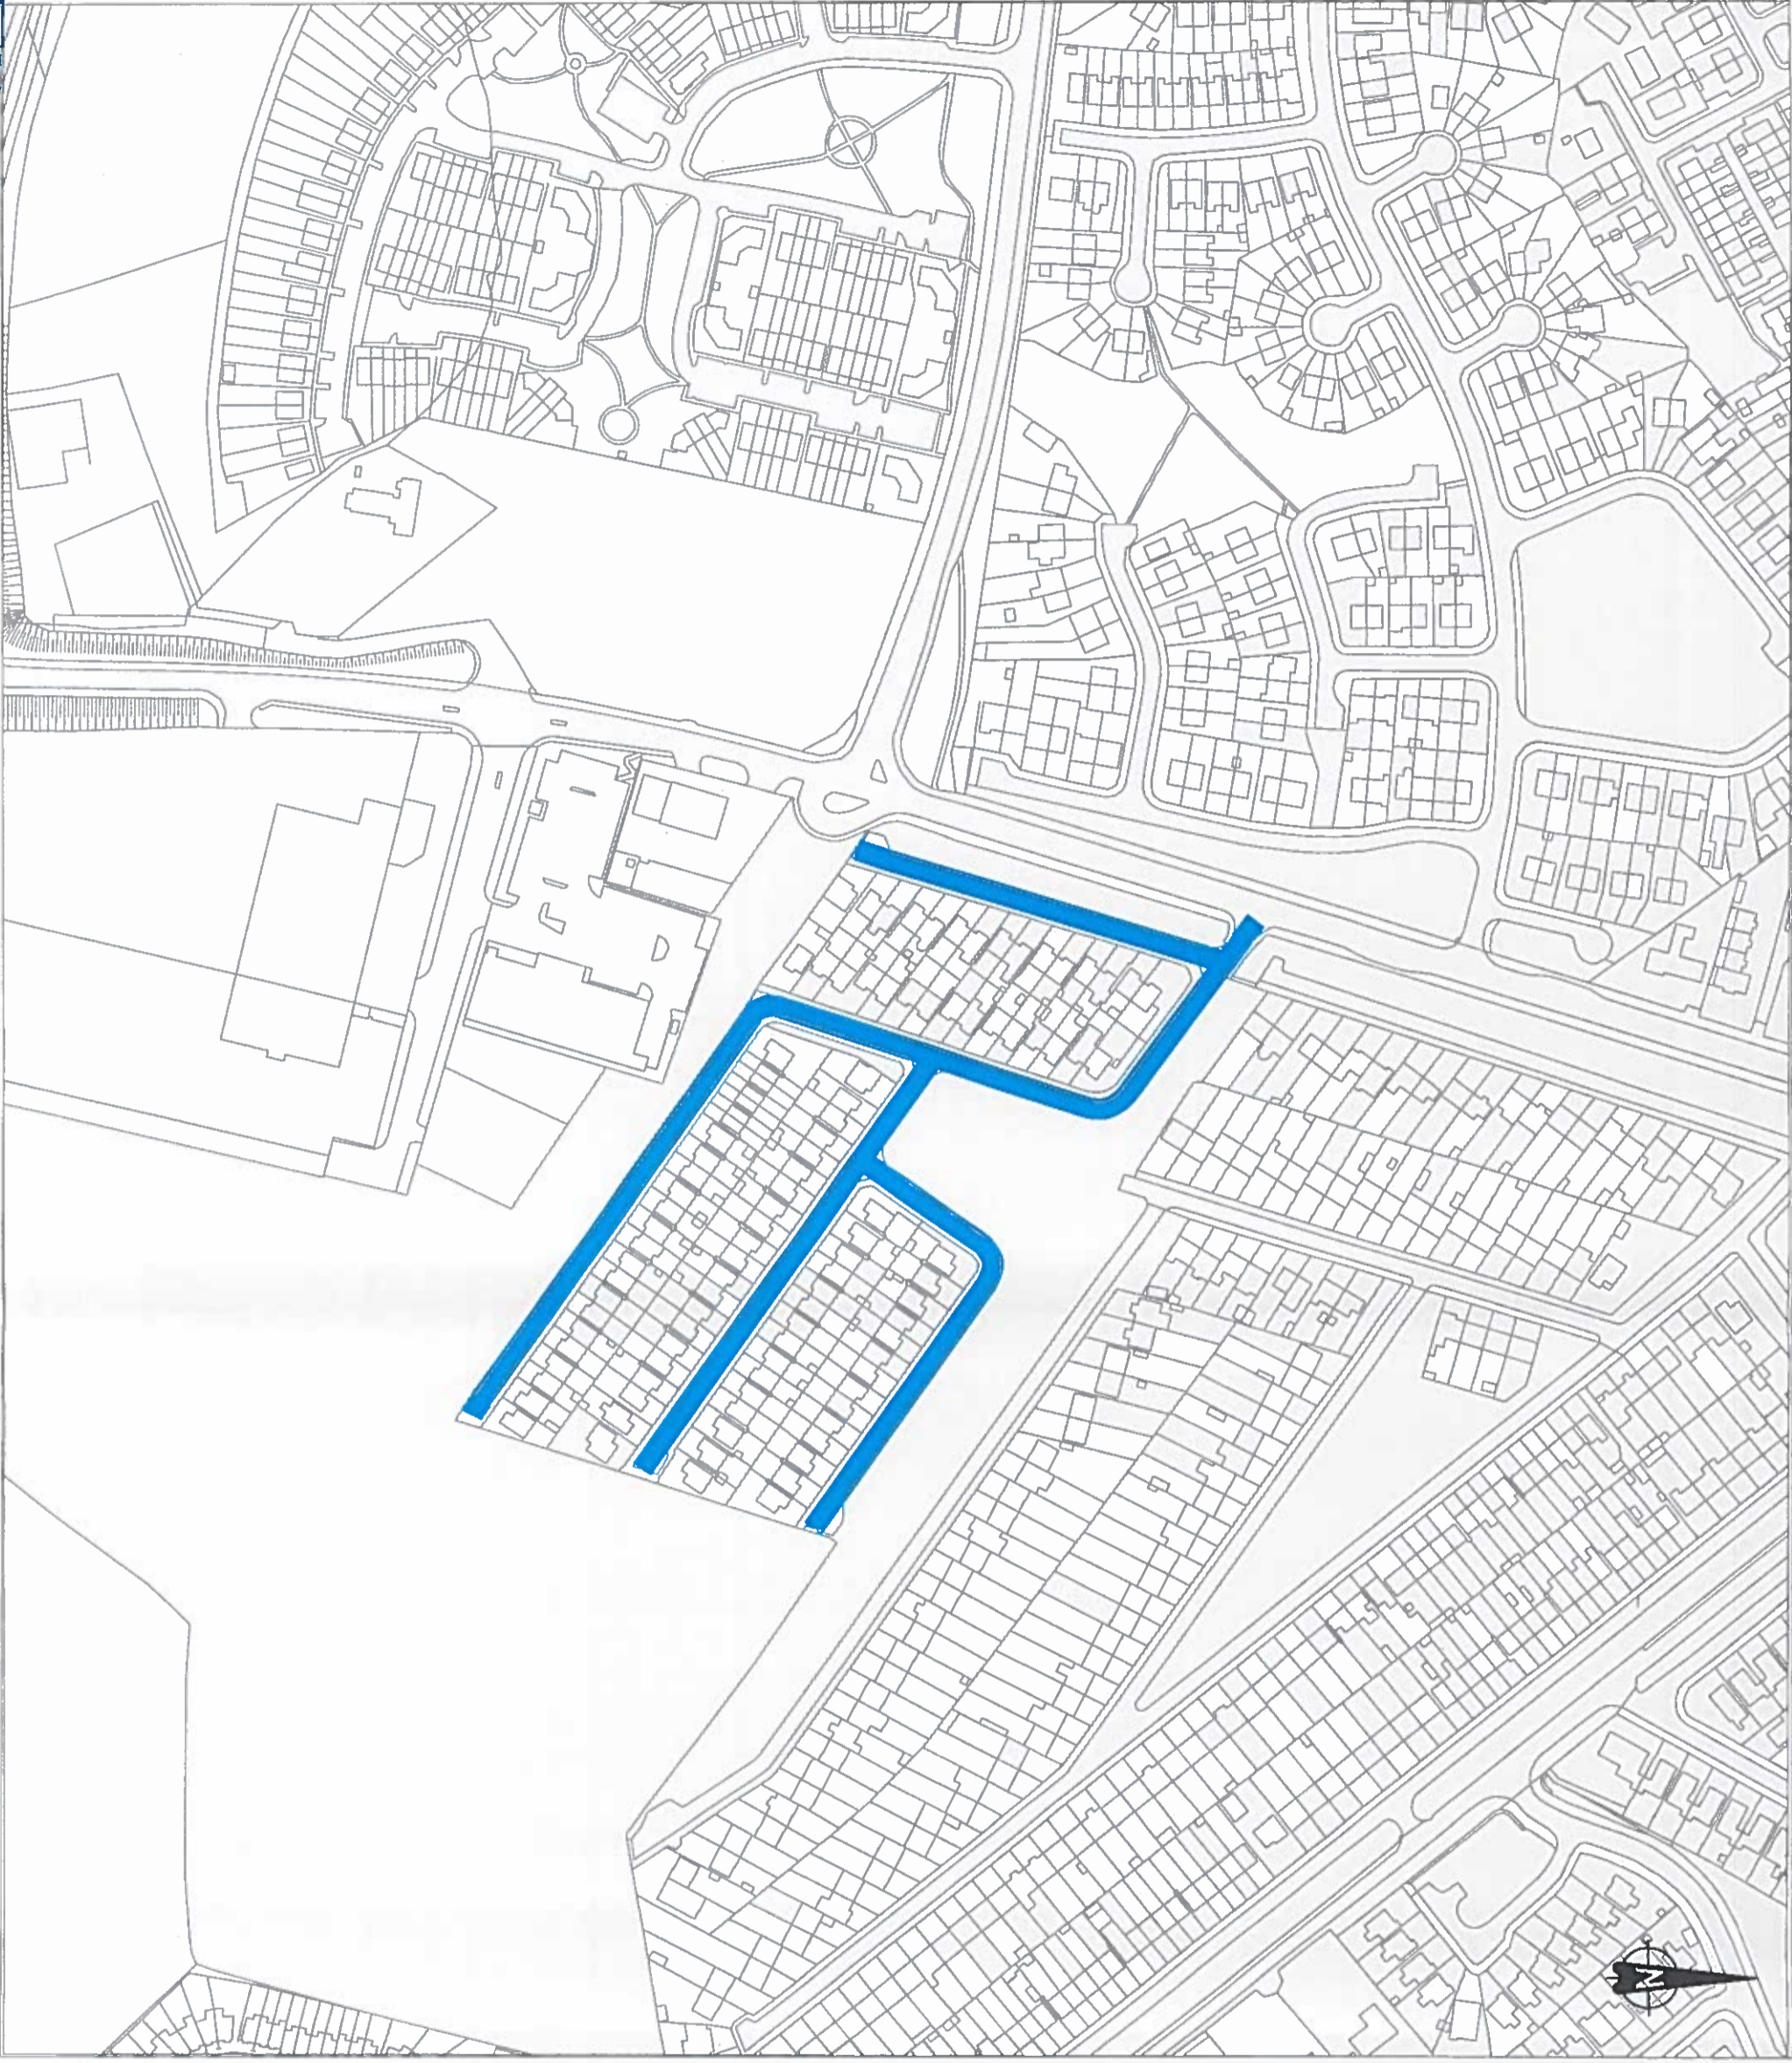

- Notes:
1. No dimensions to be scaled from this drawing.
 2. All sizes to be checked on site and any discrepancies to be reported to the engineer.

Legend:


 30 km/h SPEED LIMIT

No.	Date	Issue / Revision	Chkd.
A	29/01/2018	Adopted By Full Council	

Project:
Housing Estates 30km/h Speed Limits


Dwg. Title:
Site Layout Plan For Carton Court, Maynooth, Co. Kildare.

Dwg. No.	Rev	Stage
E3700 (K)	A	PRELIMINARY PART VIII TENDER CONTRACT FINAL
Date:	Scale:	
12/01/17	1:2,500	
Drawn:	Approved:	
T.M.	M.K.	



Roads Transportation and Public Safety Dept.
 Roads Design Office

Director of Services - Mr Niall Morrissey
 Senior Engineer - Mr. John Coppinger, BE, C Eng, MIEI.
 Kildare County Council, Comhairle Chontae Chill Dara
 Aras Chill Dara, Devoy Park, Naas, Co. Kildare
 T. +353-45-980424 F. +353-45-980420 E. roads@kildarecoco.ie

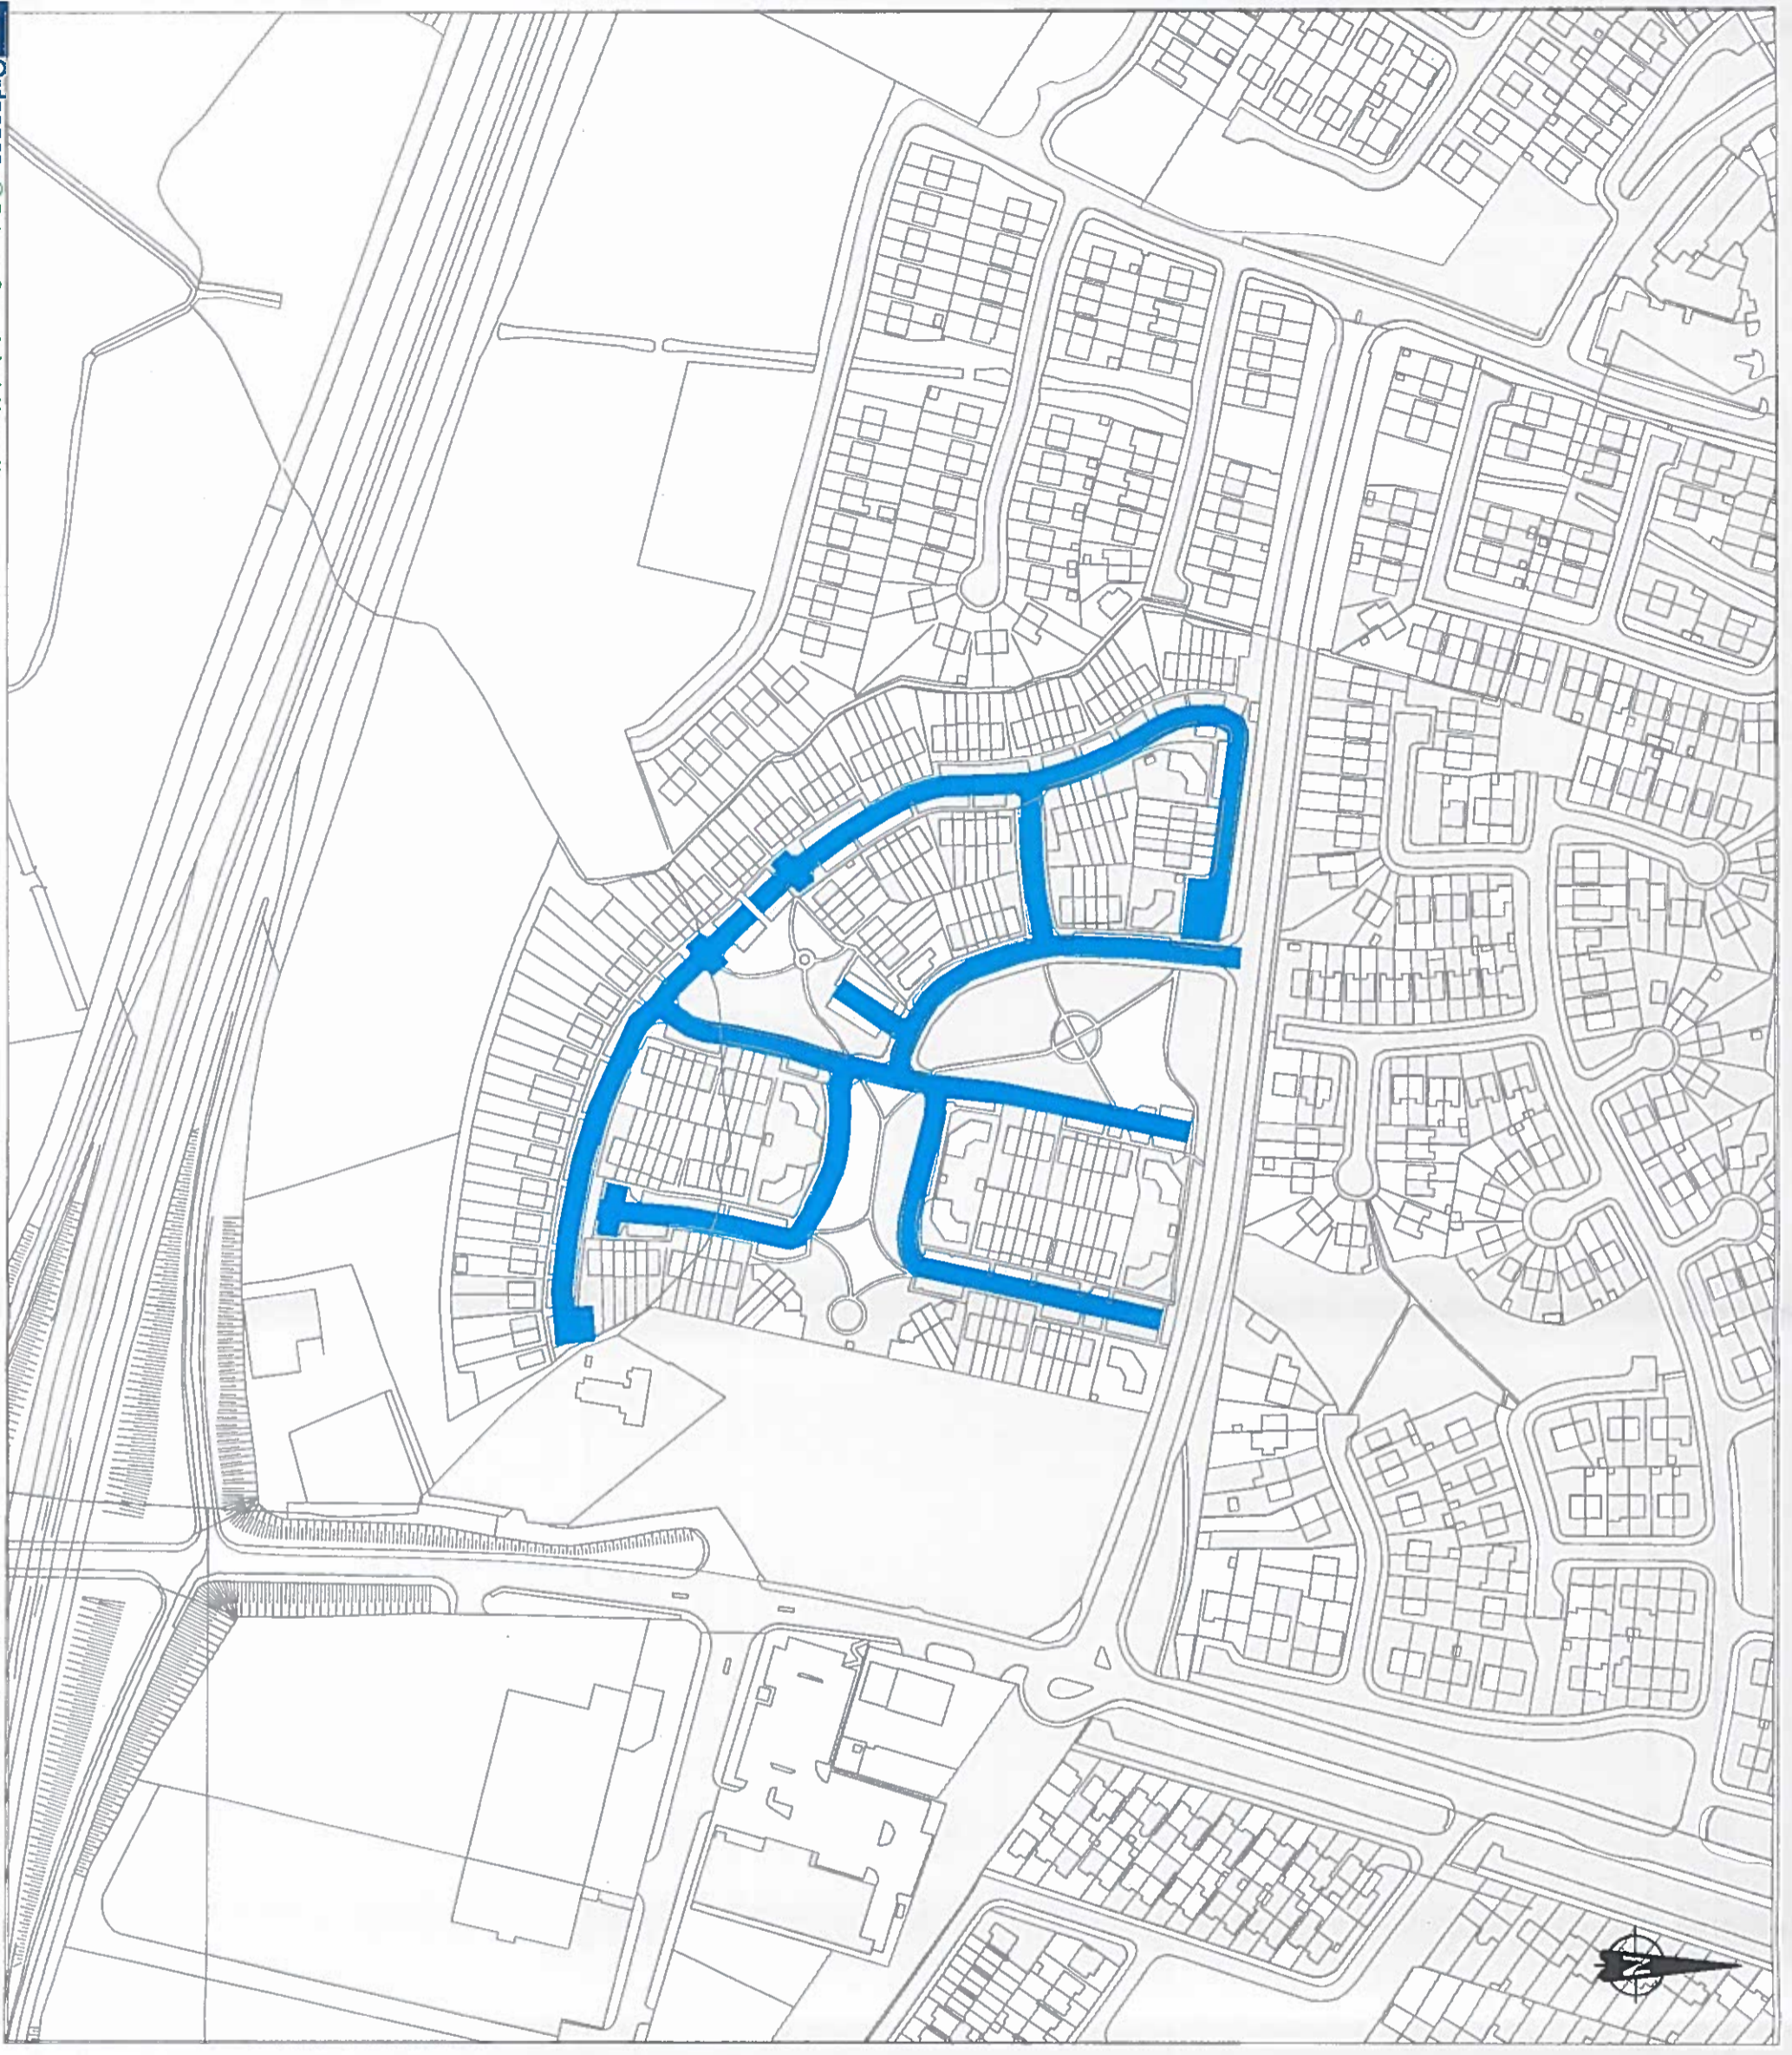

- Notes:
1. No dimensions to be scaled from this drawing.
 2. All sizes to be checked on site and any discrepancies to be reported to the engineer.

Legend:

 30 km/h SPEED LIMIT

No.	Date	Issue / Revision	Chkd.
A	29/01/2018	Adopted By Full Council	


Project:
 Housing Estates 30km/h Speed Limits

Dwg. Title:
 Site Layout Plan For Straffan Wood,
 Maynooth, Co. Kildare.

Dwg. No.	Rev.	Stage
E3700 (L)	A	PRELIMINARY
Date	Scale	PART VII
12/01/17	1:2,500	TENDER
Drawn	Approved	CONTRACT
T.M.	M.K.	FINAL

Roads Transportation and Public Safety Dept.
 Roads Design Office

Director of Services - Mr Niall Morrissey
 Senior Engineer - Mr. John Coppinger, SE, C.Eng, MIEI.
 Kildare County Council, Comhaille Chontae Cill Dara
 Aras Chill Dara, Devoy Park, Naas, Co. Kildare
 T:+353-45-980424 F:+353-45-980420 E:road@kildarecoco.ie

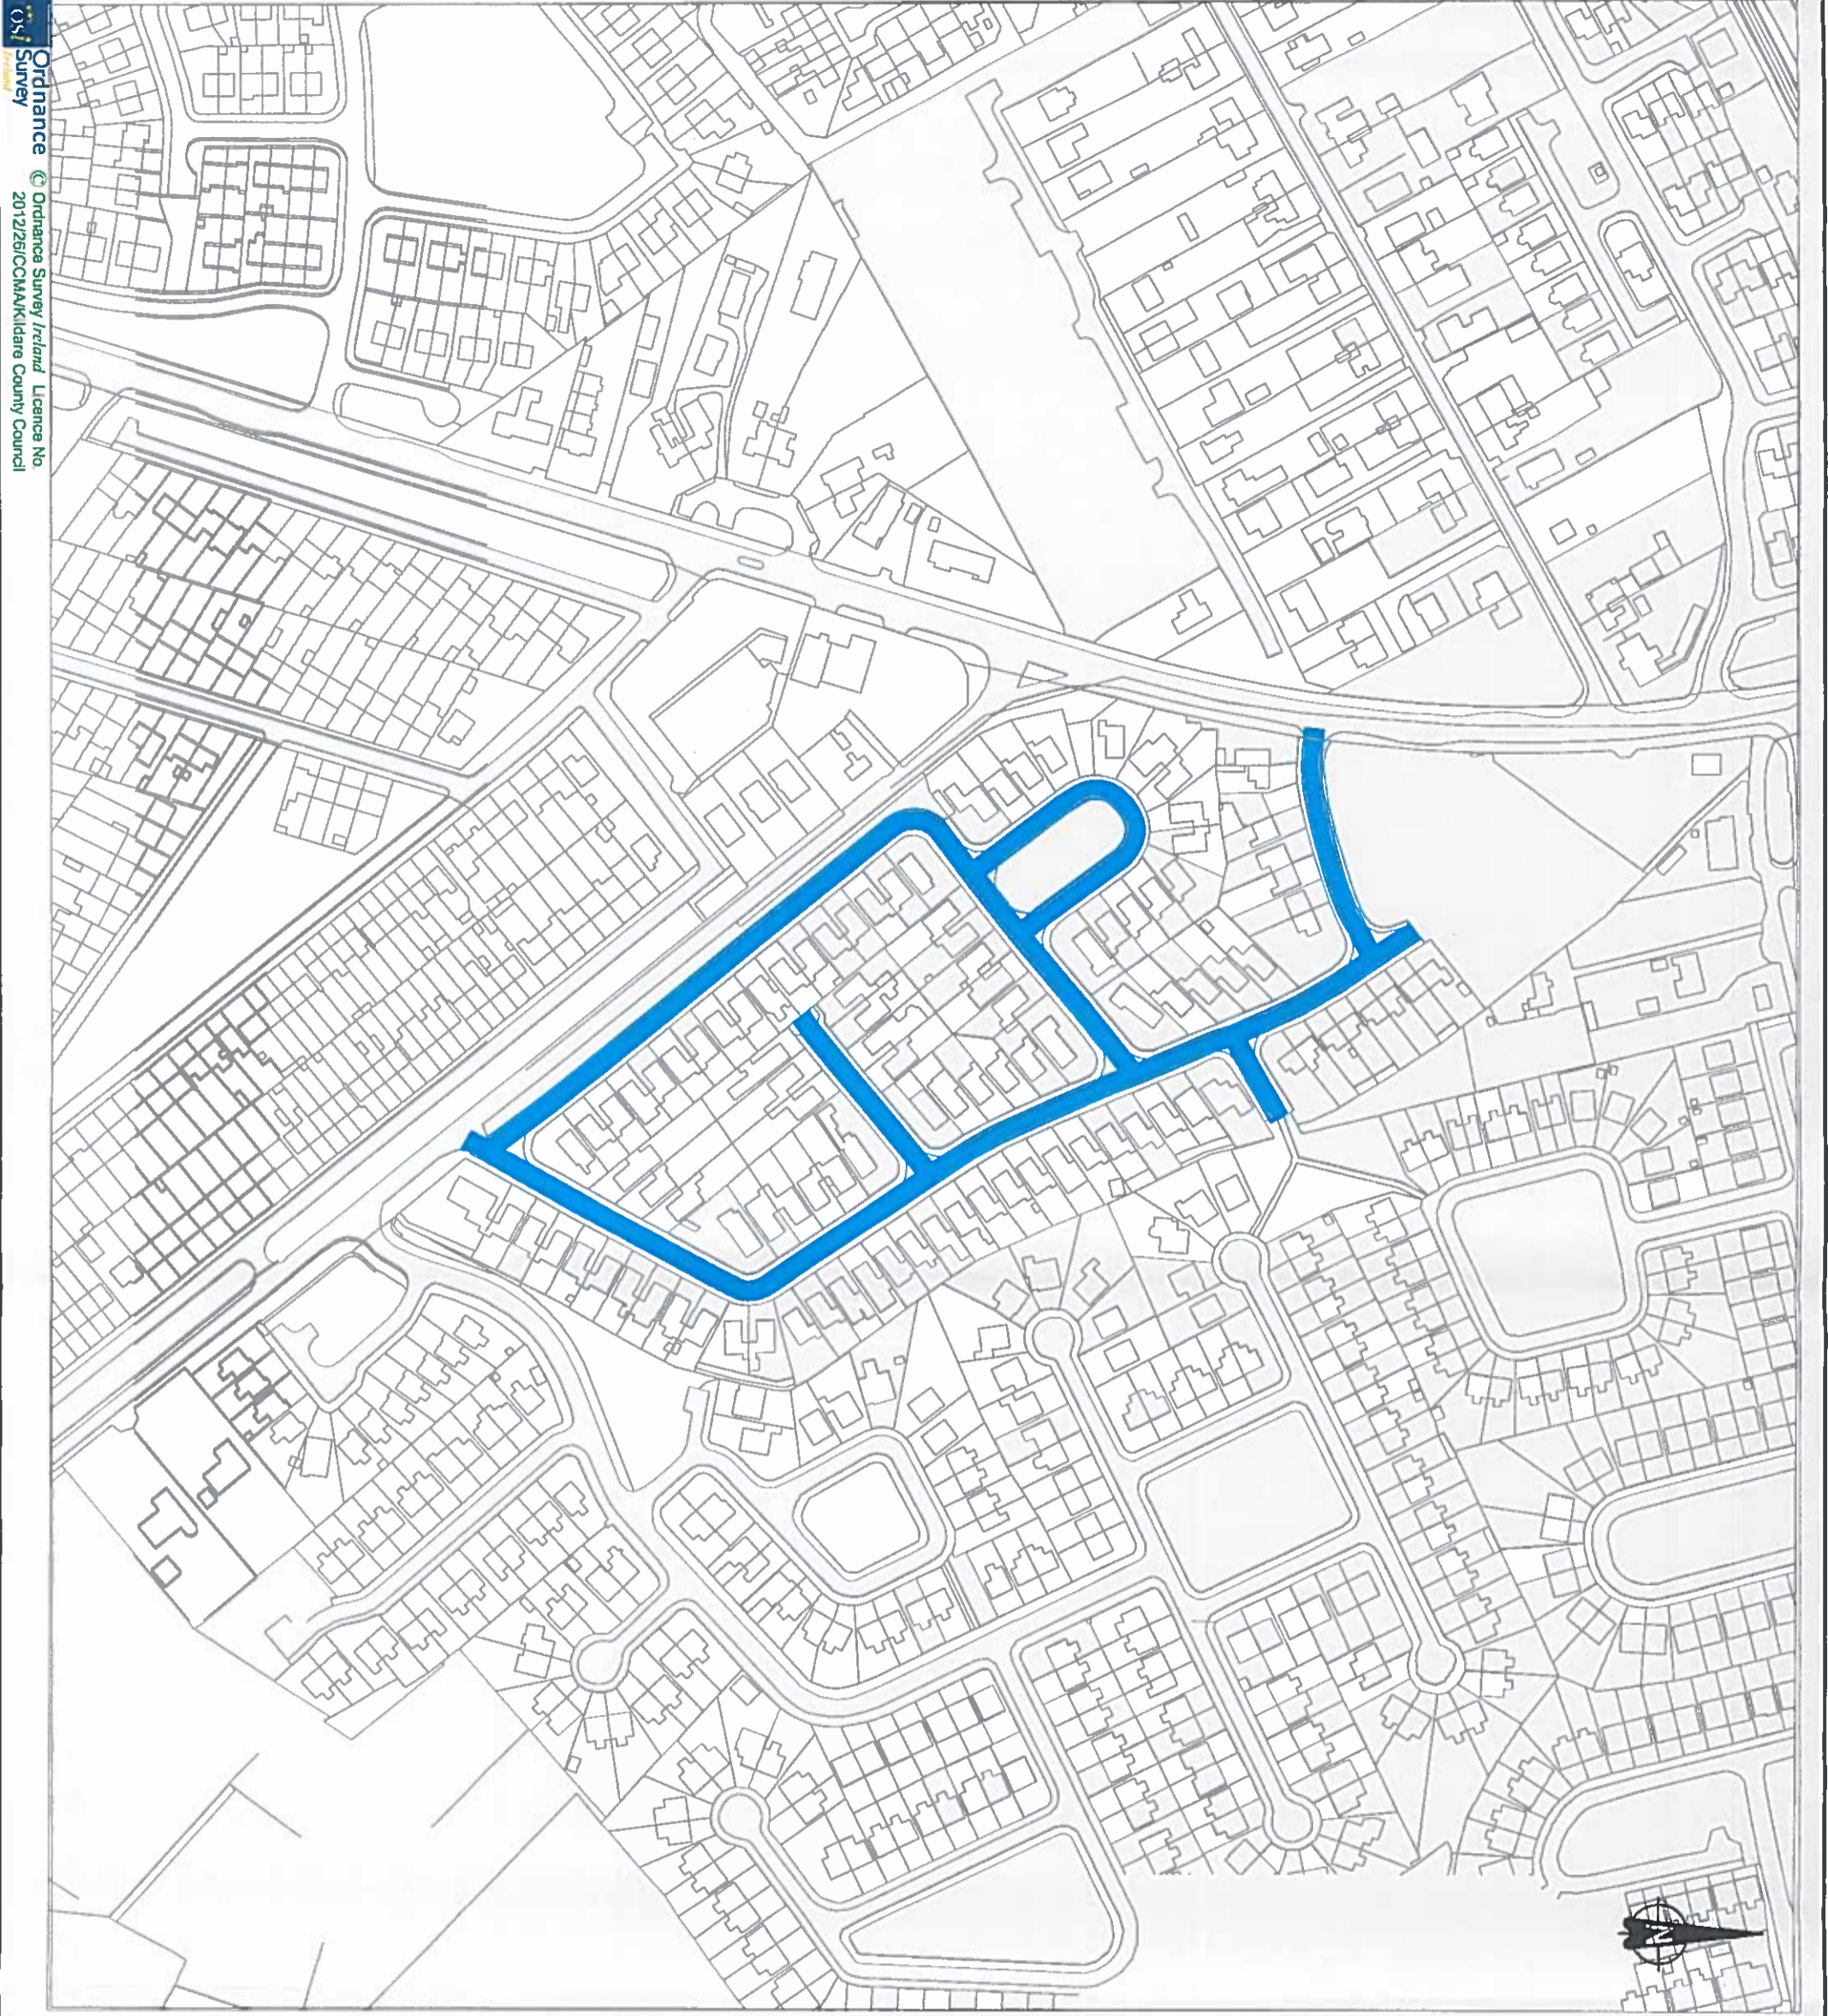


OSI
Ordnance Survey
© Ordnance Survey / Ireland Licence No
2012/25/CMA/Kildare County Council

Notes:

1. No dimensions to be scaled from this drawing.
2. All sizes to be checked on site and any discrepancies to be reported to the engineer.

Legend:

 30 km/h SPEED LIMIT

No.	Date	Issue / Revision	Chgd.
A	29/01/2018	Adopted By Full Council	

Project:
Housing Estates 30km/h Speed Limits

Dwg. Title:
Site Layout Plan For Railpark,
Maynooth, Co. Kildare.

Dwg. No.	Rev	Stage
E3700 (M)	A	PRELIMINARY
Date:	Scale:	PART VIII
12/01/17	1:2,500	TENDER
Drawn:	Approved:	CONTRACT
T.M.	M.K.	FINAL

Roads Transportation and Public Safety Dept.
Roads Design Office
Director of Services - Mr Niall Morrissey
Senior Engineer - Mr. John Coppinger, BE, C Eng, MIEI.
Kildare County Council, Comhairle Chontae Chill Dara
Aras Chill Dara, Devoy Park, Naas, Co. Kildare
T: +353-45-980424 F: +353-45-980420 E: roads@kildarecoco.ie

- Notes:
1. No dimensions to be scaled from this drawing
 2. All sizes to be checked on site and any discrepancies to be reported to the engineer.

Legend:

 30 km/h SPEED LIMIT




No.	Date	Issue / Revision	Chkd
A	29/01/2018	Adopted By Full Council	

Project:
Housing Estates 30km/h Speed Limits

Dwg. Title:
**Site Layout Plan For Greenfield Estate,
 Maynooth, Co. Kildare.**

Dwg No	E3700 (S)	Rev	A	Stage	PRELIMINARY
Date:	13/01/17	Scale:	1:2,500		PART VII
Drawn:	T.M.	Approved:	M.K.		TENDER
					CONTRACT
					FINAL



Roads Transportation and Public Safety Dept.
 Roads Design Office

Director of Services - Mr Niall Morrissey
 Senior Engineer - Mr John Coppinger, BE, C Eng, MIEI
 Kildare County Council, Comhairle Chontae Chill Dara
 Aras Chill Dara, Devoy Park, Naas, Co Kildare
 T +353-45-990424 F +353-45-990420 E roads@kildarecoco.ie



- Notes:
1. No dimensions to be scaled from this drawing.
 2. All sizes to be checked on site and any discrepancies to be reported to the engineer.

Legend:

 30 km/h SPEED LIMIT

No.	Date	Issue / Revision	Chkd.
A	29/01/2018	Adopted By Full Council	


Project:
Housing Estates 30km/h Speed Limits

Dwg. Title:
**Site Layout Plan For Liffey Lawns,
 Clane, Co. Kildare.**

Dwg No.	Rev.	Stage
E3700 (N)	A	PRELIMINARY
		PART VIII
		TENDER
		CONTRACT
		FINAL

Date:	Scale:
12/01/17	1:2,500

Drawn:	Approved:
T.M.	M.K.




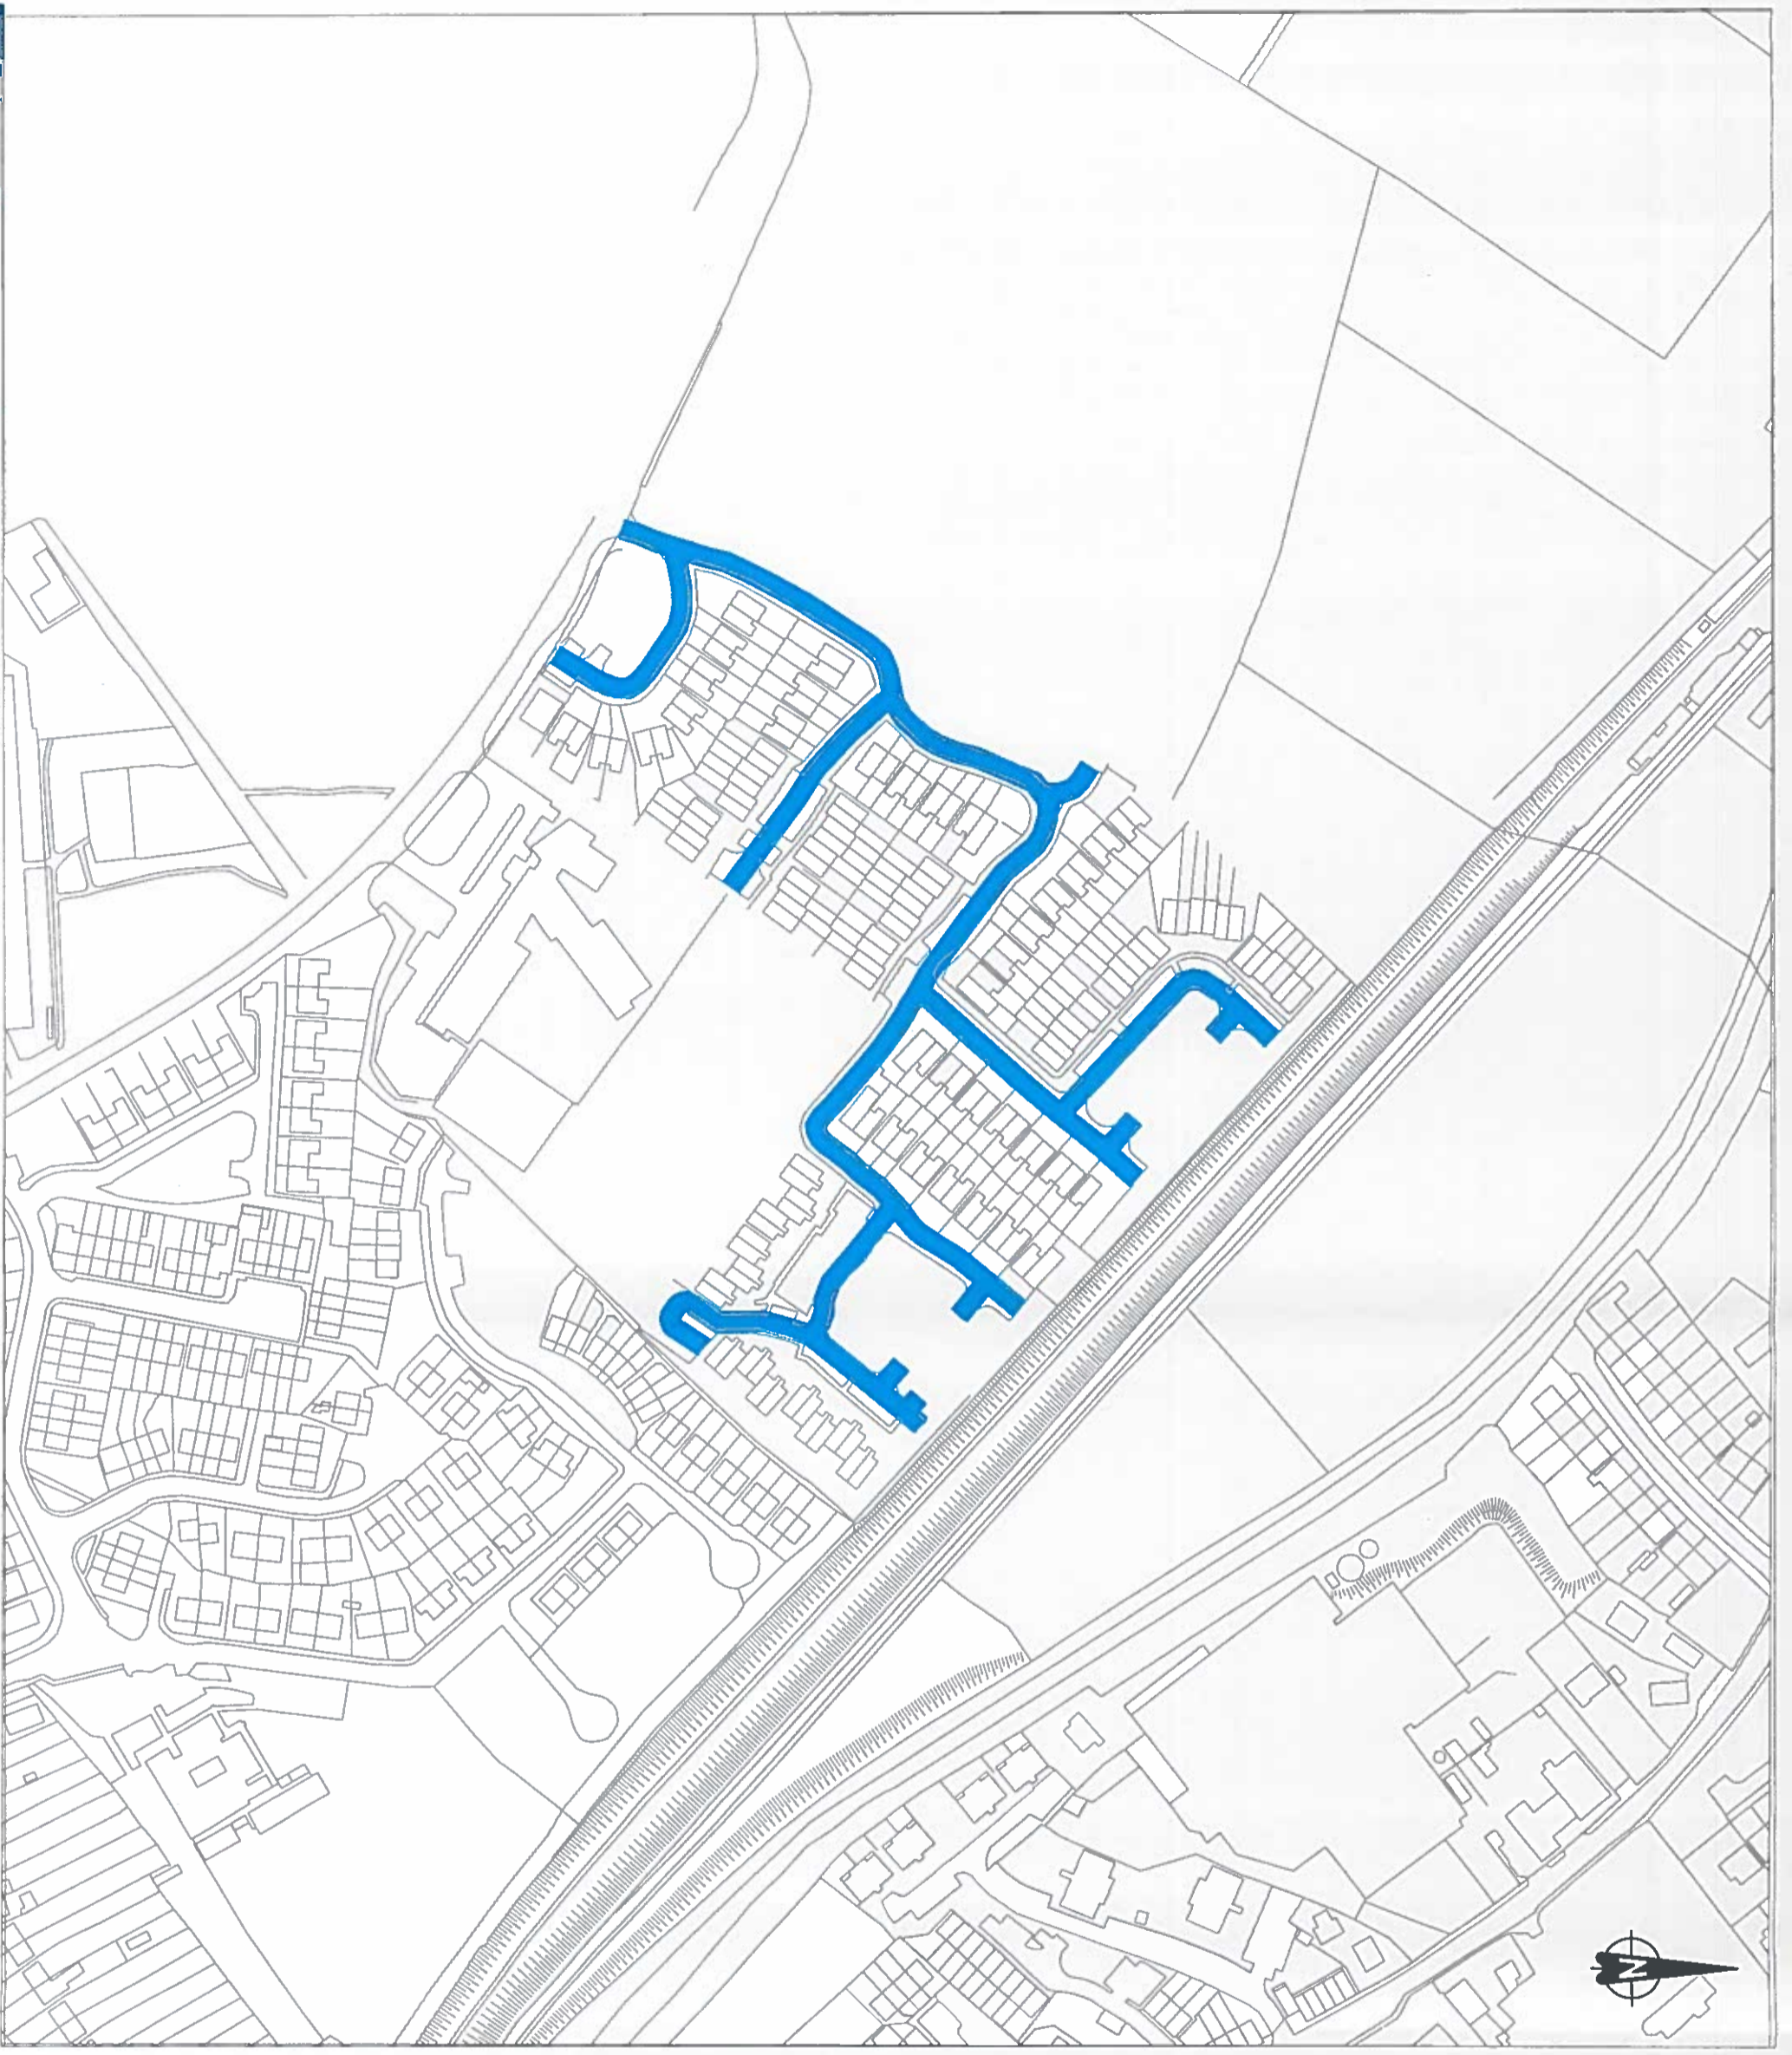
Roads Transportation and Public Safety Dept.
 Roads Design Office

Director of Services - Mr Niall Morrissey
 Senior Engineer - Mr. John Coppinger, BE, C Eng, MIEI,
 Kildare County Council, Comharle Chonlrae Cill Dara
 Aras Chill Dara, Davoy Park, Naas, Co. Kildare
 T +353-45-980424 F +353-45-980420 E roads@kildarecoco.ie

- Notes:
1. No dimensions to be scaled from this drawing.
 2. All sizes to be checked on site and any discrepancies to be reported to the engineer.

Legend:

 30 km/h SPEED LIMIT




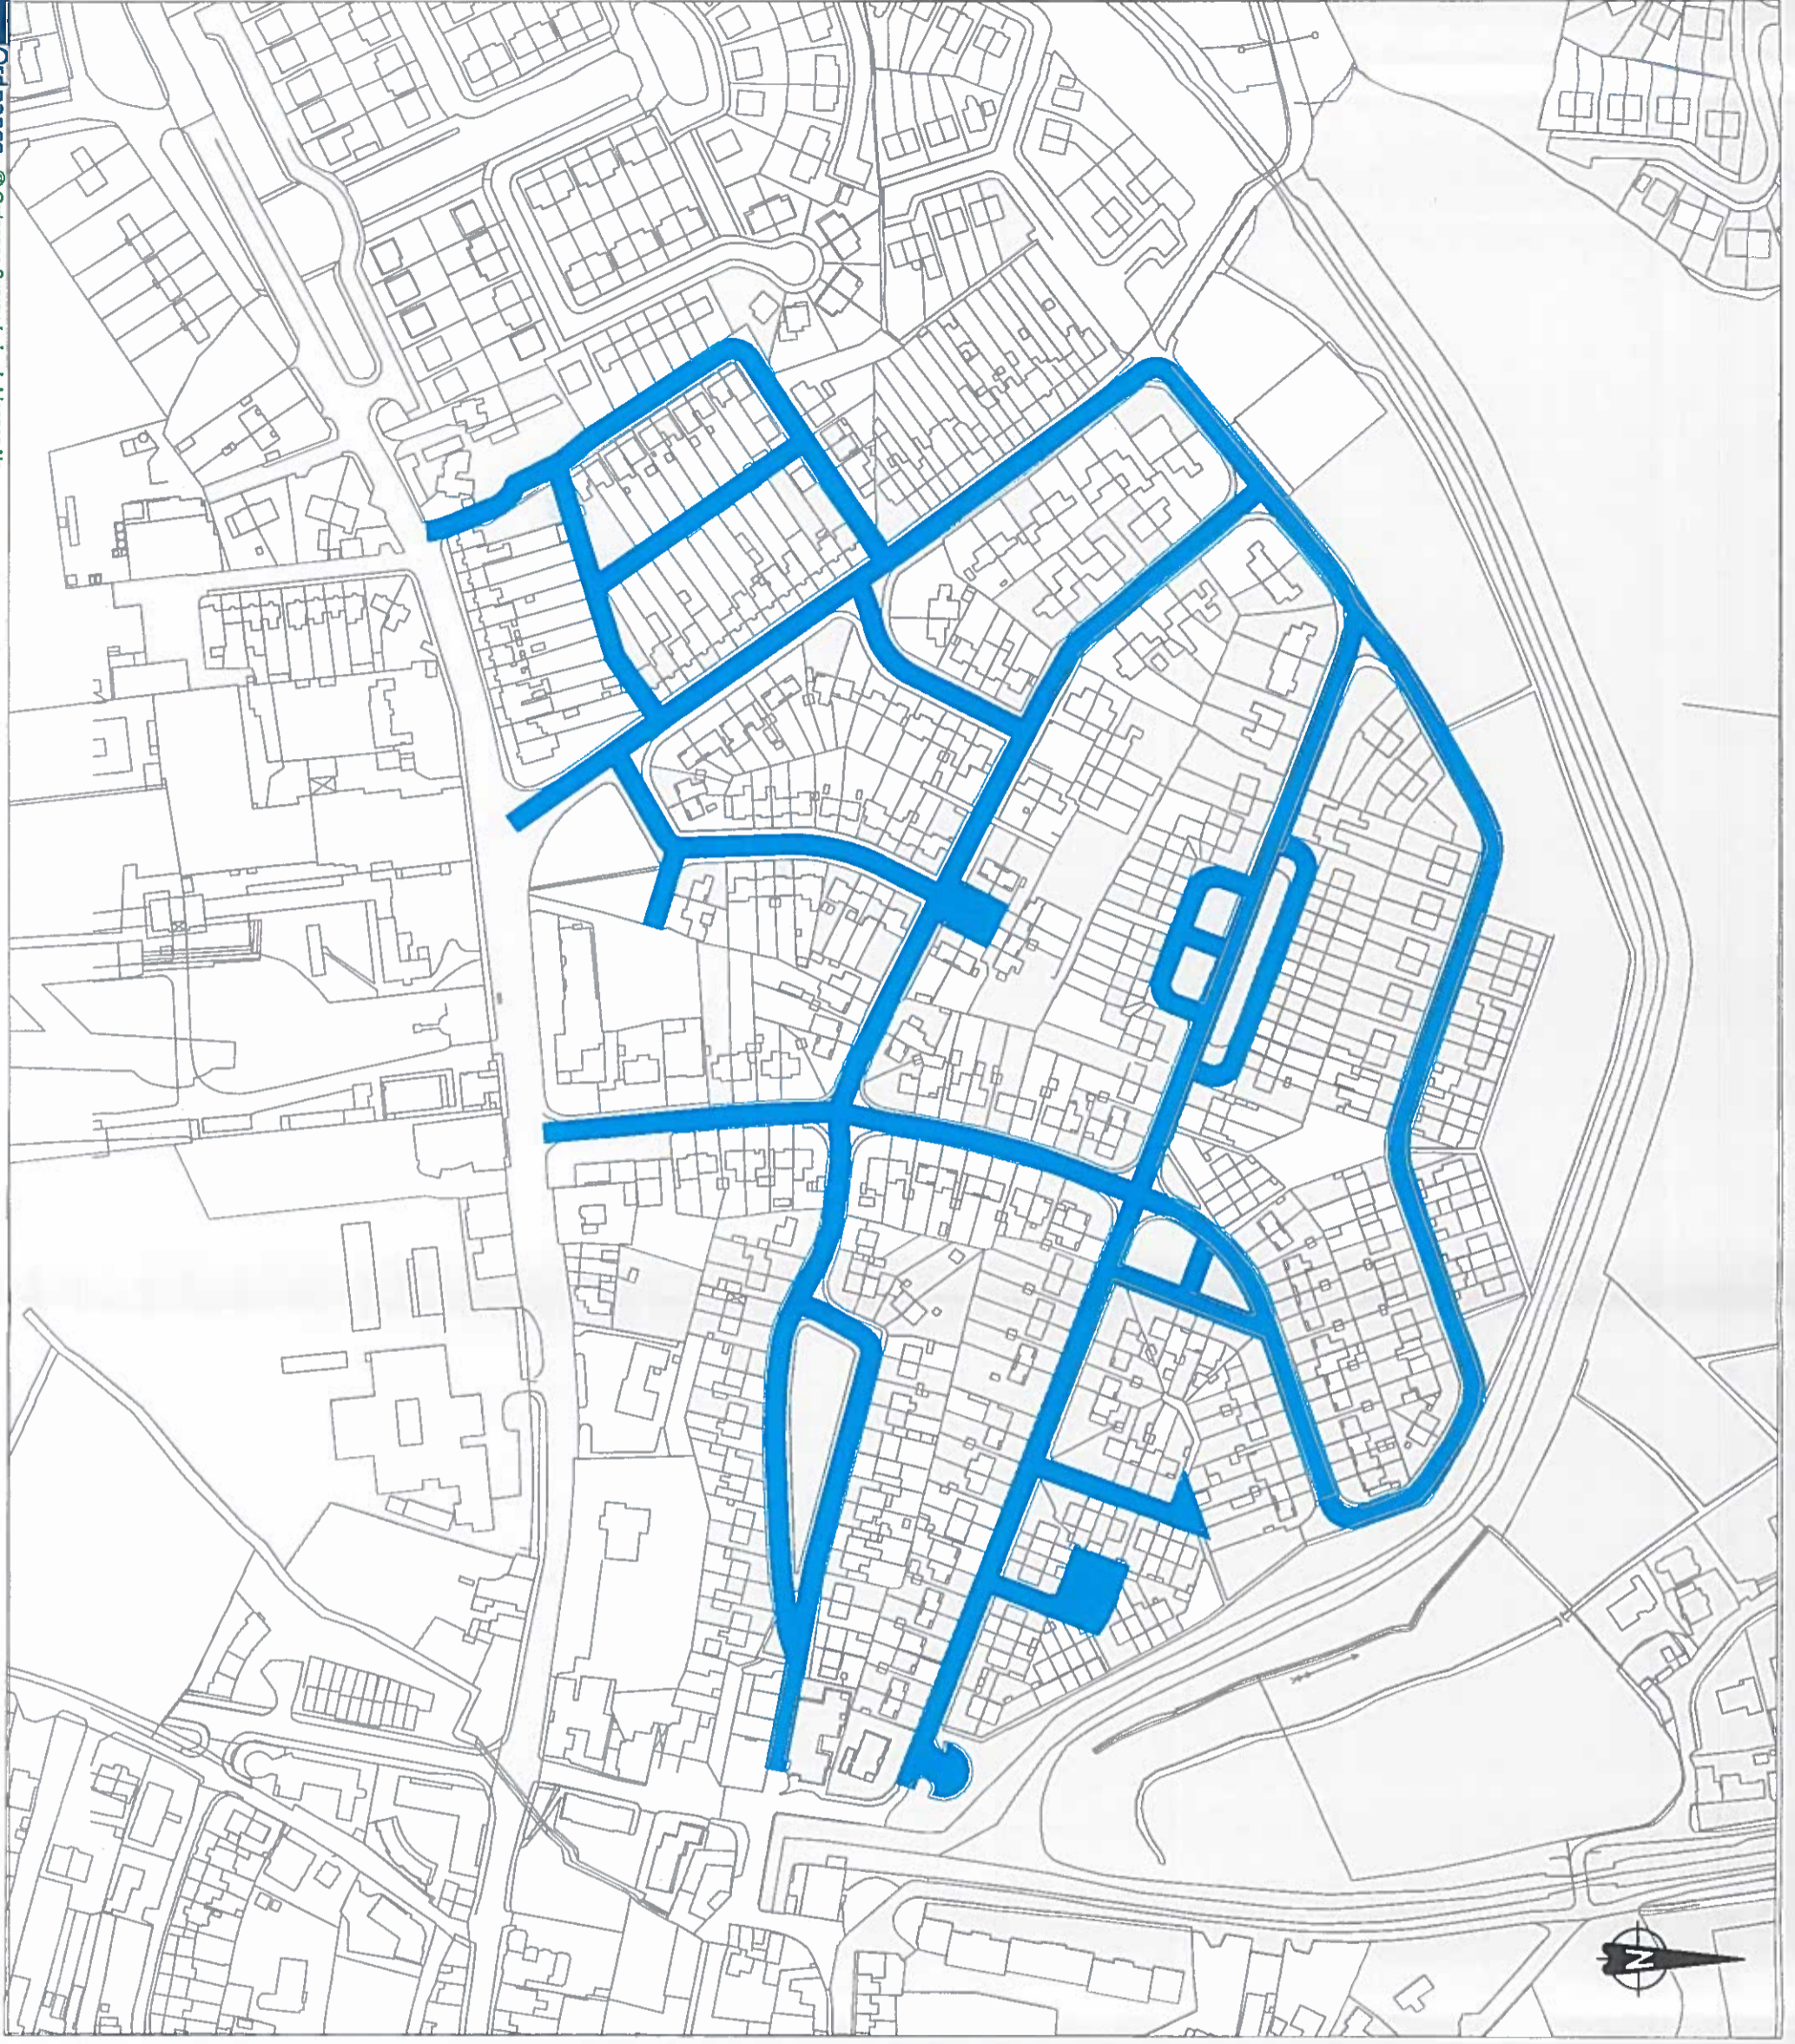
No.	Date	Issue / Revision	Chkd.
A	29/01/2018	Adopted By Full Council	

Project:
Housing Estates 30km/h Speed Limits

Dwg. Title:
**Site Layout Plan For Brayton Park,
 Kildare, Co. Kildare.**

Dwg No.	Rev.	Stage
E3700 (O)	A	PRELIMINARY
Date:	Scale:	PART VIII
12/01/17	1:2,500	TENDER
Drawn:	Approved:	CONTRACT
T.M.	M.K.	FINAL


Roads Transportation and Public Safety Dept.
 Roads Design Office
 Director of Services - Mr Niall Morrissey
 Senior Engineer - Mr. John Coppinger, BE, C Eng, MIEI.
 Kildare County Council, Comhairle Chontae Chill Dara
 Aras Chill Dara, Davoy Park, Naas, Co. Kildare
 T. +353-45-980424 F. +353-45-980420 E. roads@kildarecoco.ie



- Notes:
1. No dimensions to be scaled from this drawing.
 2. All sizes to be checked on site and any discrepancies to be reported to the engineer.

Legend:


 30 km/h SPEED LIMIT

No.	Date	Issue / Revision	CHKd.
A	29/01/2018	Adopted By Full Council	

Project:
Housing Estates 30km/h Speed Limits


Dwg. Title:
 Site Layout Plan For Sarto Road, Sarto Park, St. Gabriel's Place, Pacehill Road, St. David's Terrace, Our Lady's Place, St. Martin's Avenue, Naas, Co. Kildare.

Dwg. No.	Rev	Stage
E3700 (P)	A	PRELIMINARY
Date: 12/01/17	Scale: 1:2,500	PART VIII
Drawn: T.M.	Approved: M.K.	TENDER
		CONTRACT
		FINAL




Roads Transportation and Public Safety Dept.
 Roads Design Office

Director of Services - Mr Niall Morrissey
 Senior Engineer - Mr. John Coppinger, BE, C Eng, MIEI.
 Kildare County Council, Comhalté Chontae Chill Dara
 Aras Chill Dara, Davoy Park, Naas, Co. Kildare
 T: +353-45-980424 F: +353-45-980420 E: roads@kildarecoco.ie

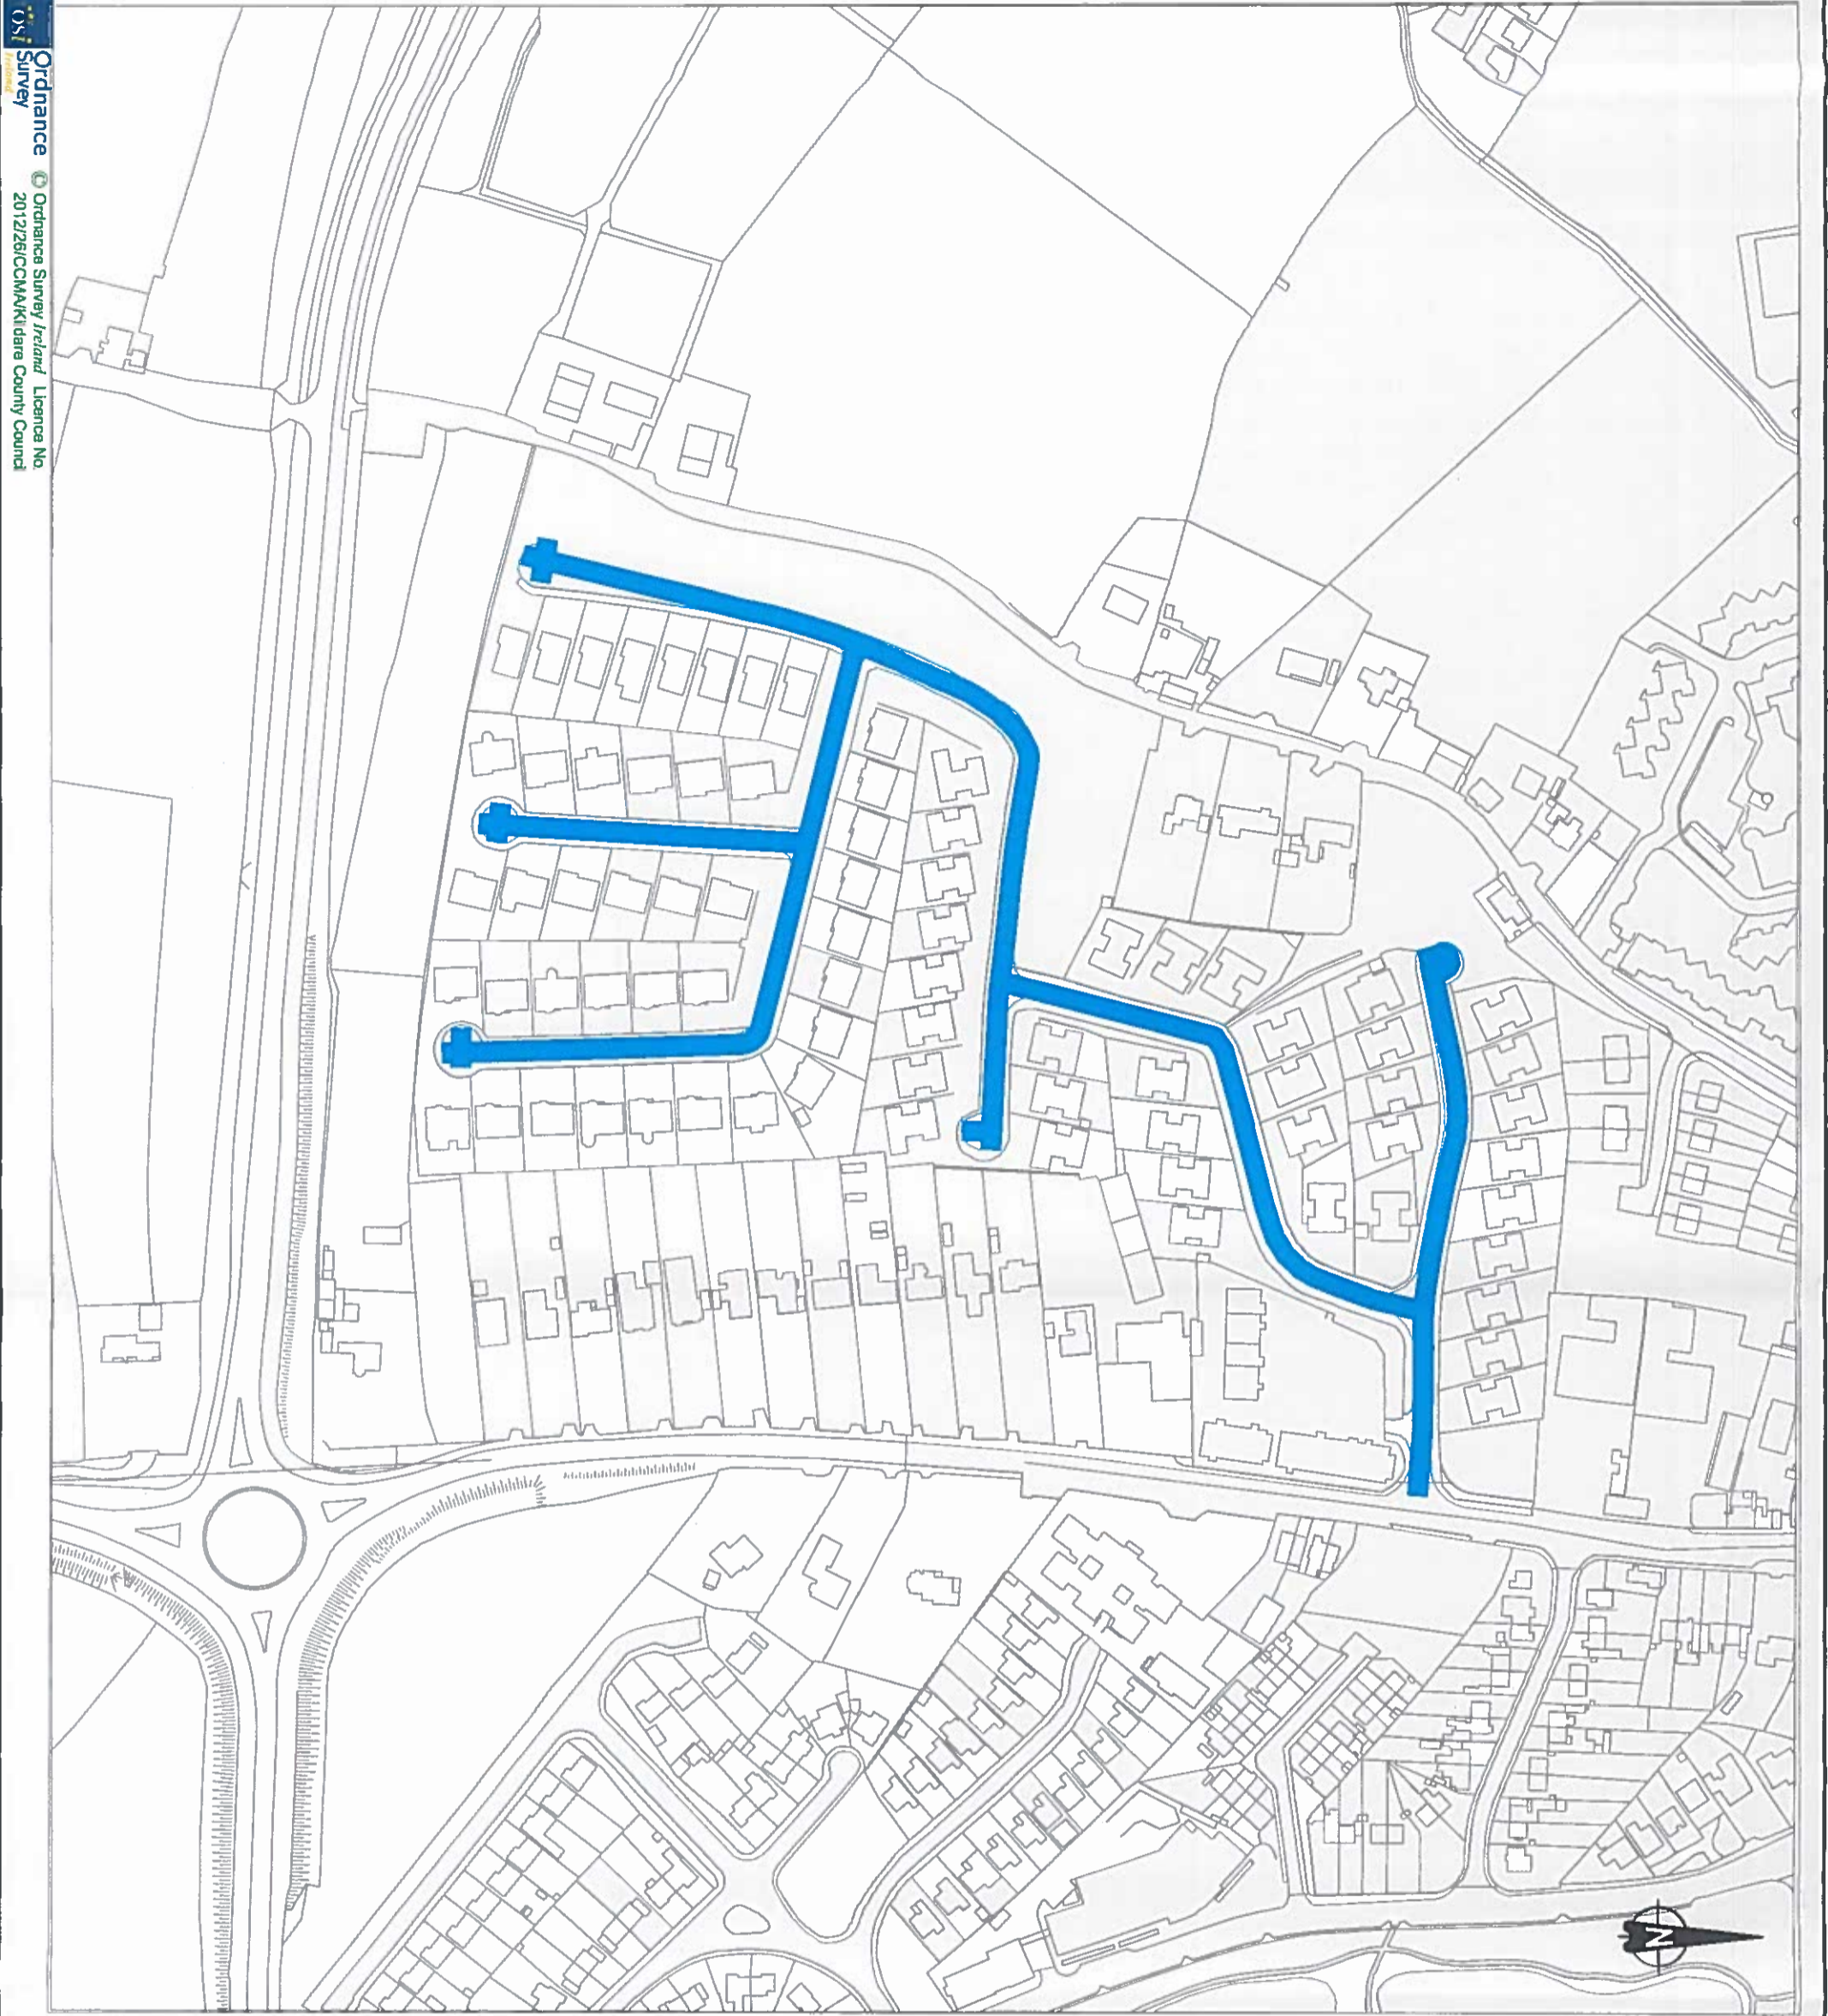

- Notes:
1. No dimensions to be scaled from this drawing.
 2. All sizes to be checked on site and any discrepancies to be reported to the engineer.

Legend:
 30 km/h SPEED LIMIT

No.	Date	Issue / Revision	Chkd.
A	29/01/2018	Adopted By Full Council	

Project:
Housing Estates 30km/h Speed Limits

Dwg. Title:
Site Layout Plan For Rathasker Heights, Naas, Co. Kildare.

Dwg No.	Rev.	Stage
E3700 (Q)	A	PRELIMINARY
Date:	Scale:	PART VIII
12/01/17	1:2,500	TENDER
Drawn:	Approved:	CONTRACT
T.M.	M.K.	FINAL

Roads Transportation and Public Safety Dept
 Roads Design Office


Director of Services - Mr Niall Morrissey
 Senior Engineer - Mr. John Coppinger, BE, C Eng, MIEI,
 Kildare County Council, Comhairle Chontae Chill Dara
 Aras Chill Dara, Devoy Park, Naas, Co Kildare
 T:+353-45-980424 F:+353-45-980420 E:roads@kildarecoco.ie

Notes:

1. No dimensions to be scaled from this drawing.
2. All sizes to be checked on site and any discrepancies to be reported to the engineer.

Legend:

 30 km/h SPEED LIMIT

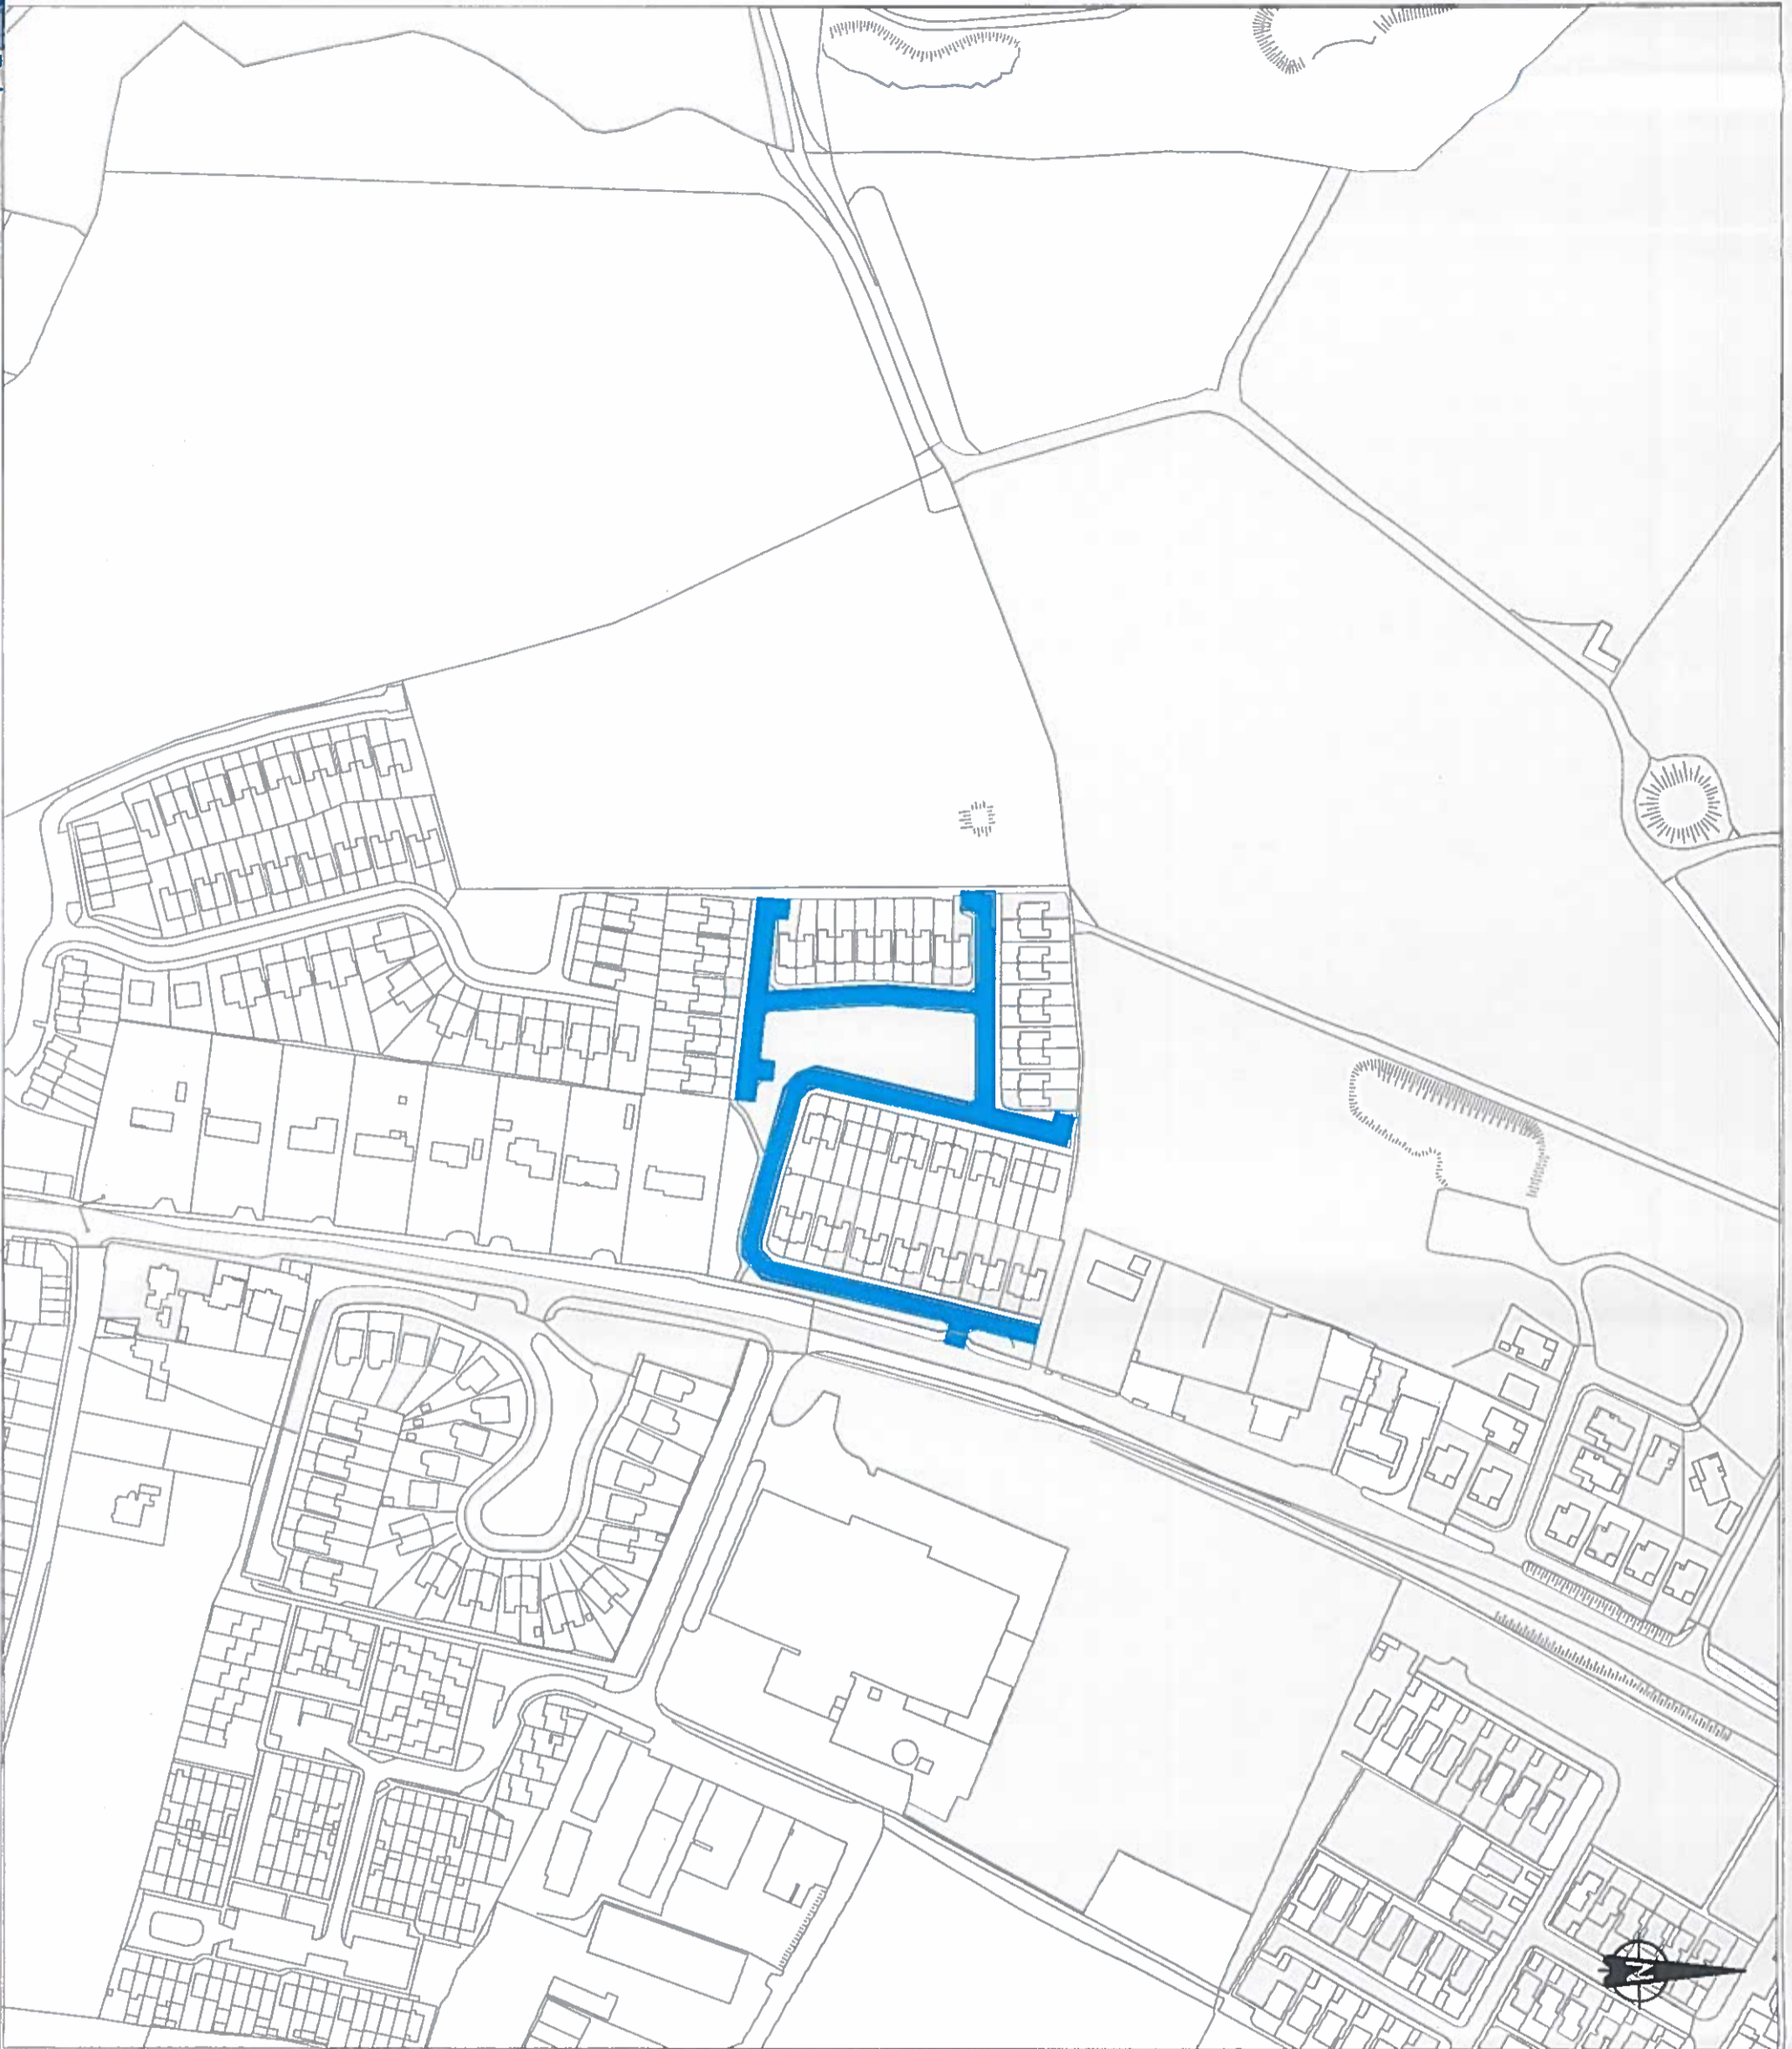


No.	Date	Issue / Revision	Chkd.
A	29/01/2018	Adopted By Full Council	

Project:
Housing Estates 30km/h Speed Limits

Dwg. Title:
**Site Layout Plan For Laurel Wood,
 Kildare, Co. Kildare.**

Dwg. No.	Rev.	Stage
E3700 (R)	A	PRELIMINARY
Date	Scale:	PART VIII
12/01/17	1:2,500	TENDER
Drawn:	Approved:	CONTRACT
T.M.	M.K.	FINAL


Roads Transportation and Public Safety Dept.
Roads Design Office


 Director of Services - Mr Niall Morrissey
 Senior Engineer - Mr. John Coppinger, BE, C Eng, MIEI,
 Kildare County Council, Comhairle Chomhlae Cill Dara
 Aras Chill Dara, Davoy Park, Naas, Co. Kildare
 T +353-45-980424 F +353-45-980420 E roads@kildarecoco.ie

- Notes:
1. No dimensions to be scaled from this drawing.
 2. All sizes to be checked on site and any discrepancies to be reported to the engineer.

Legend:

 30 km/h SPEED LIMIT

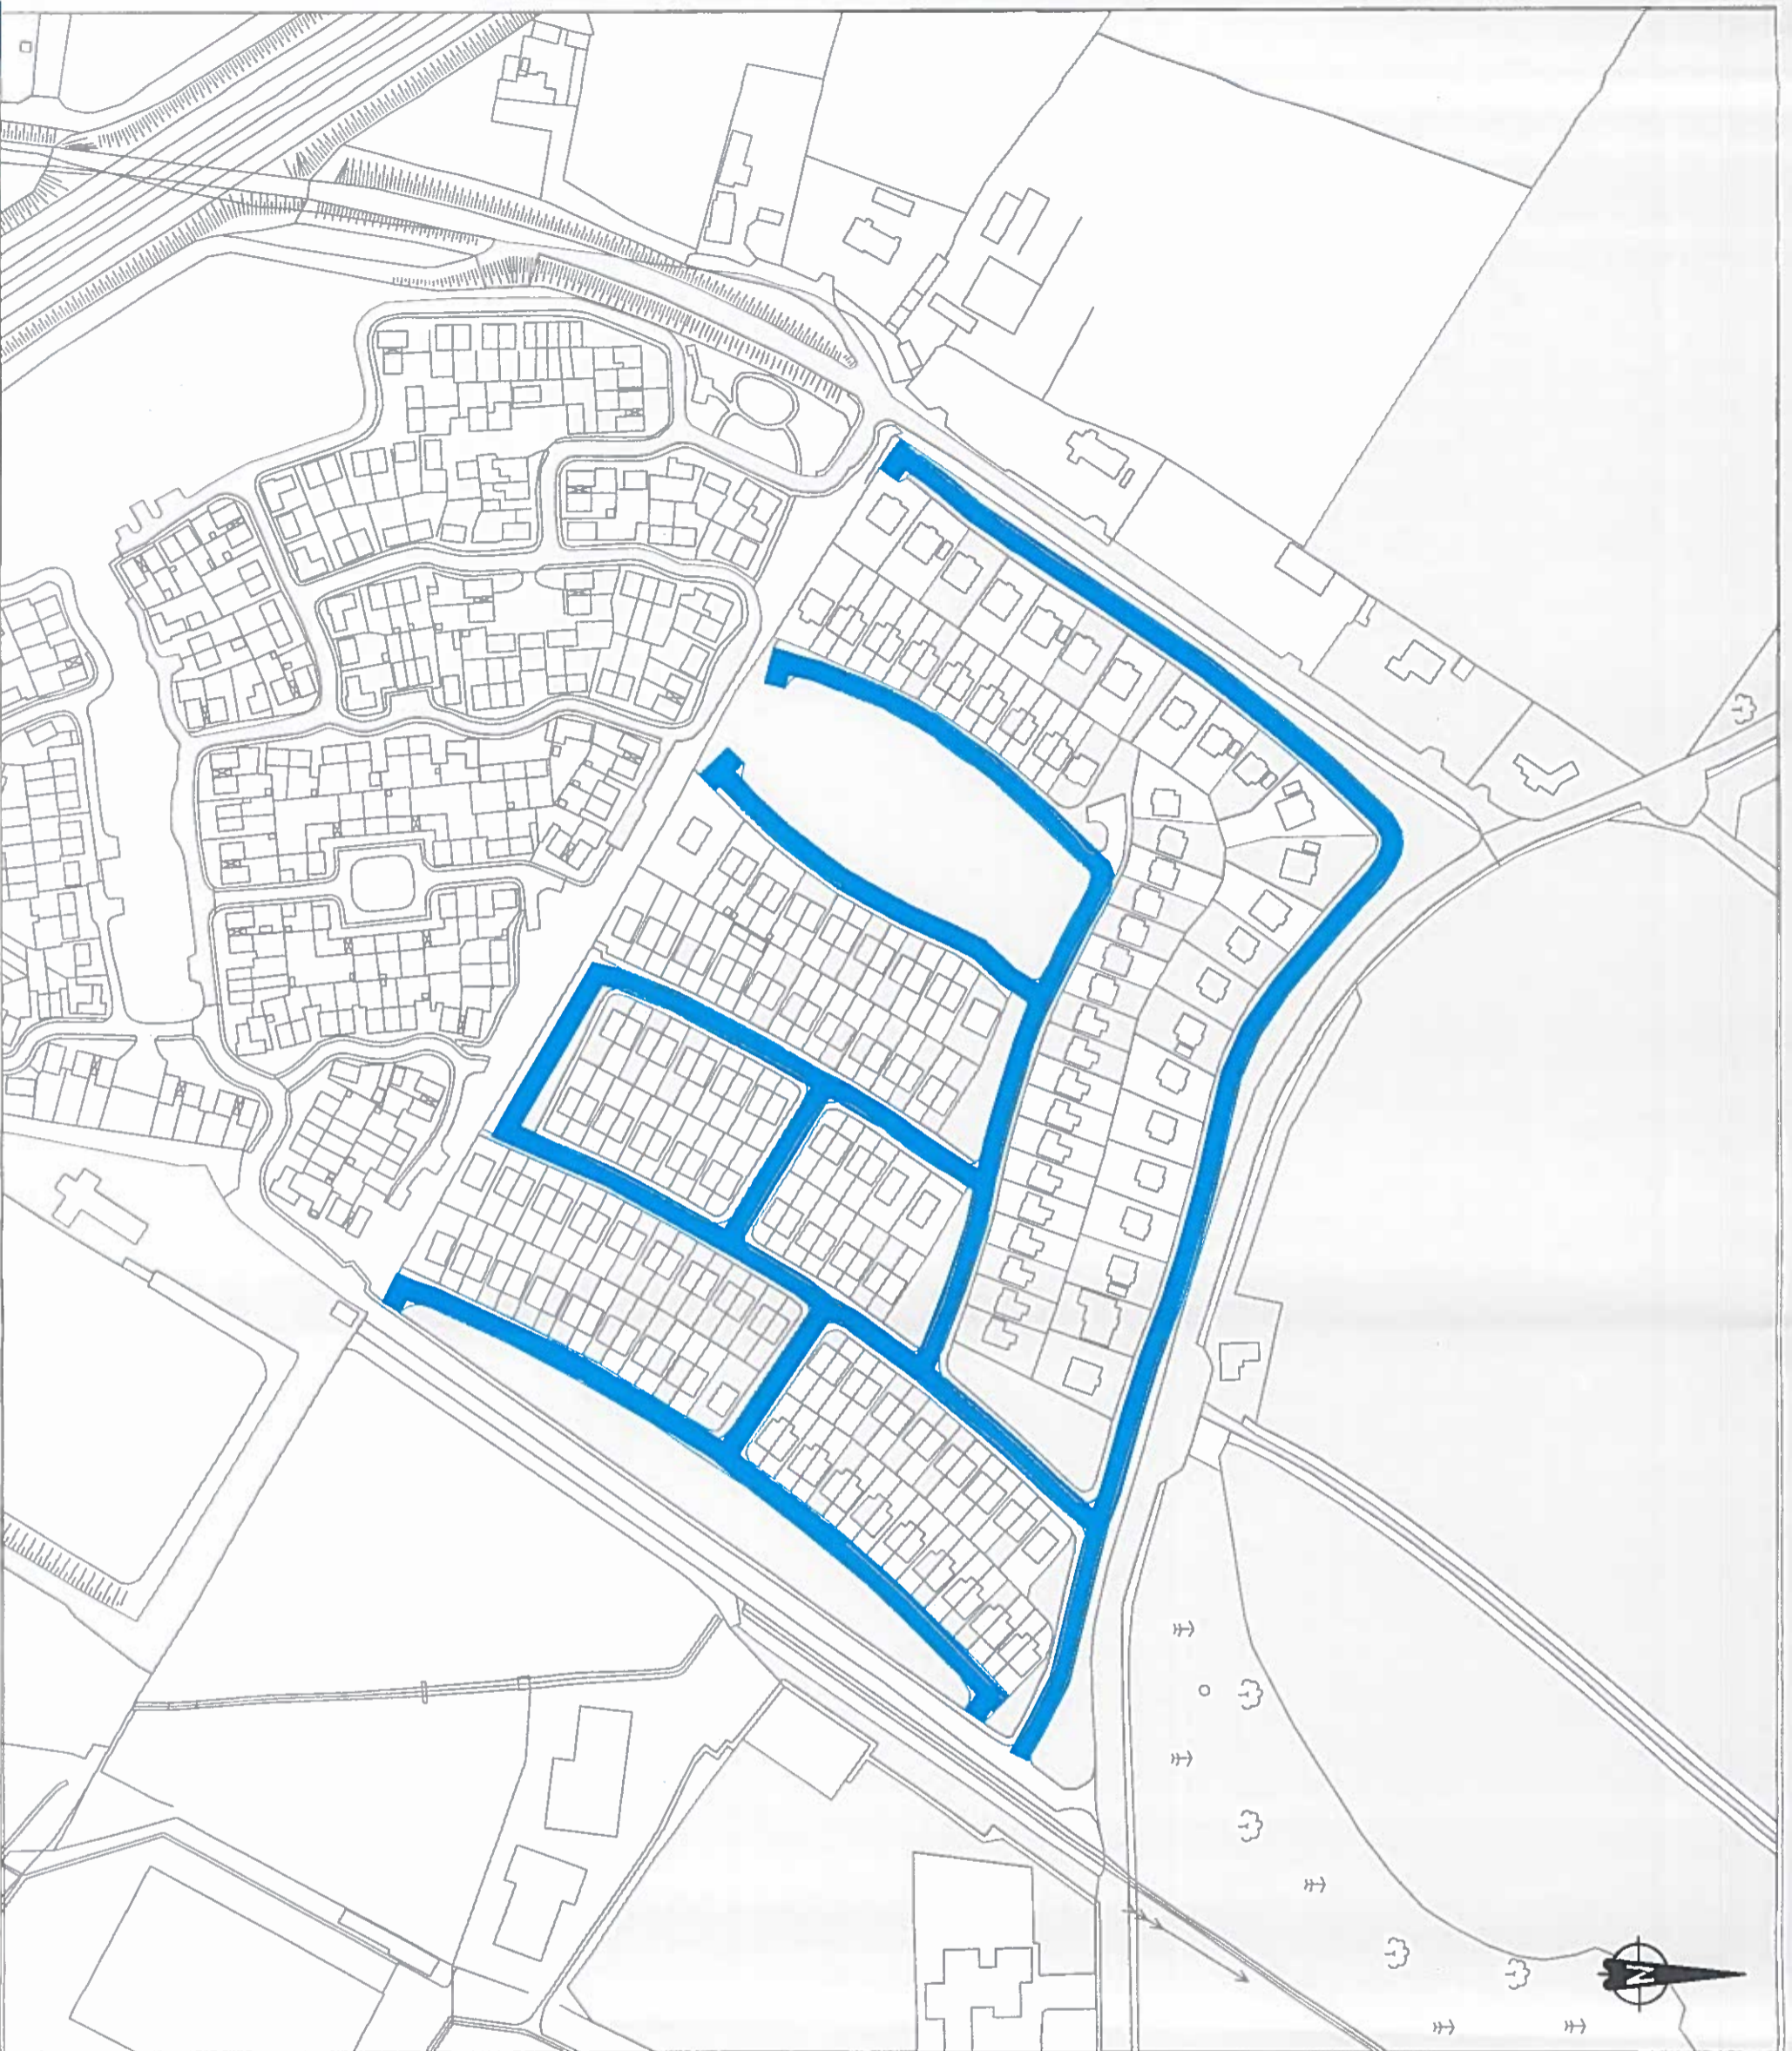

No.	Date	Issue / Revision	Chkd.
A	29/01/2018	Adopted By Full Council	

Project:
Housing Estates 30km/h Speed Limits

Dwg. Title:
Site Layout Plan For Castlemartin,
Kilcullen, Co. Kildare.

Dwg. No.	Rev	Stage
E3700 (T)	A	PRELIMINARY
		PART VII
		TENDER
		CONTRACT
		FINAL

Date: 13/01/17
Scale: 1:2,500
Drawn: T.M.
Approved: M.K.

Roads Transportation and Public-Safety Dept
Roads Design Office
Director of Services - Mr Niall Morrissey
Senior Engineer - Mr. John Coppinger, BE, C Eng, MIEI
Kildare County Council, Comhairle Chontae Gull Dara
Aras Chill Dara, Devoy Park, Naas, Co. Kildare
T. +353-45-980424 F. +353-45-980420 E. roads@kildarecoco.ie