
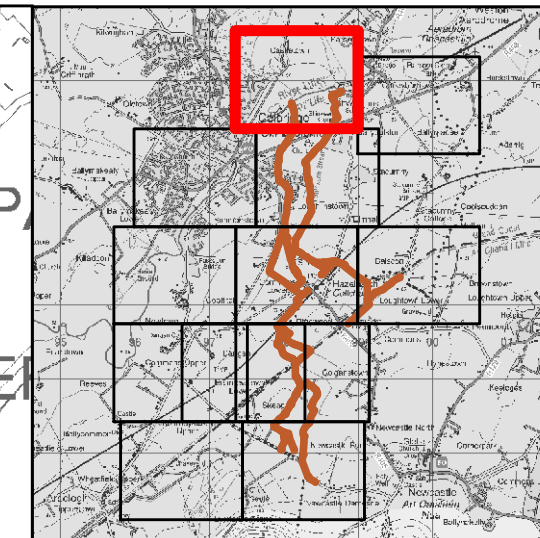


Node Label	Water Level (OD) 10% AEP	Flow (m³/s) 10% AEP	Water Level (OD) 1% AEP	Flow (m³/s) 1% AEP	Water Level (OD) 0.1% AEP	Flow (m³/s) 0.1% AEP
09SHIN00017X	45.69	7.37	45.96	11.30	46.05	13.20
09HAZE00033a	50.43	2.29	50.54	3.53	50.59	4.40
09HAZE00031a	50.19	2.29	50.28	3.05	50.32	3.43

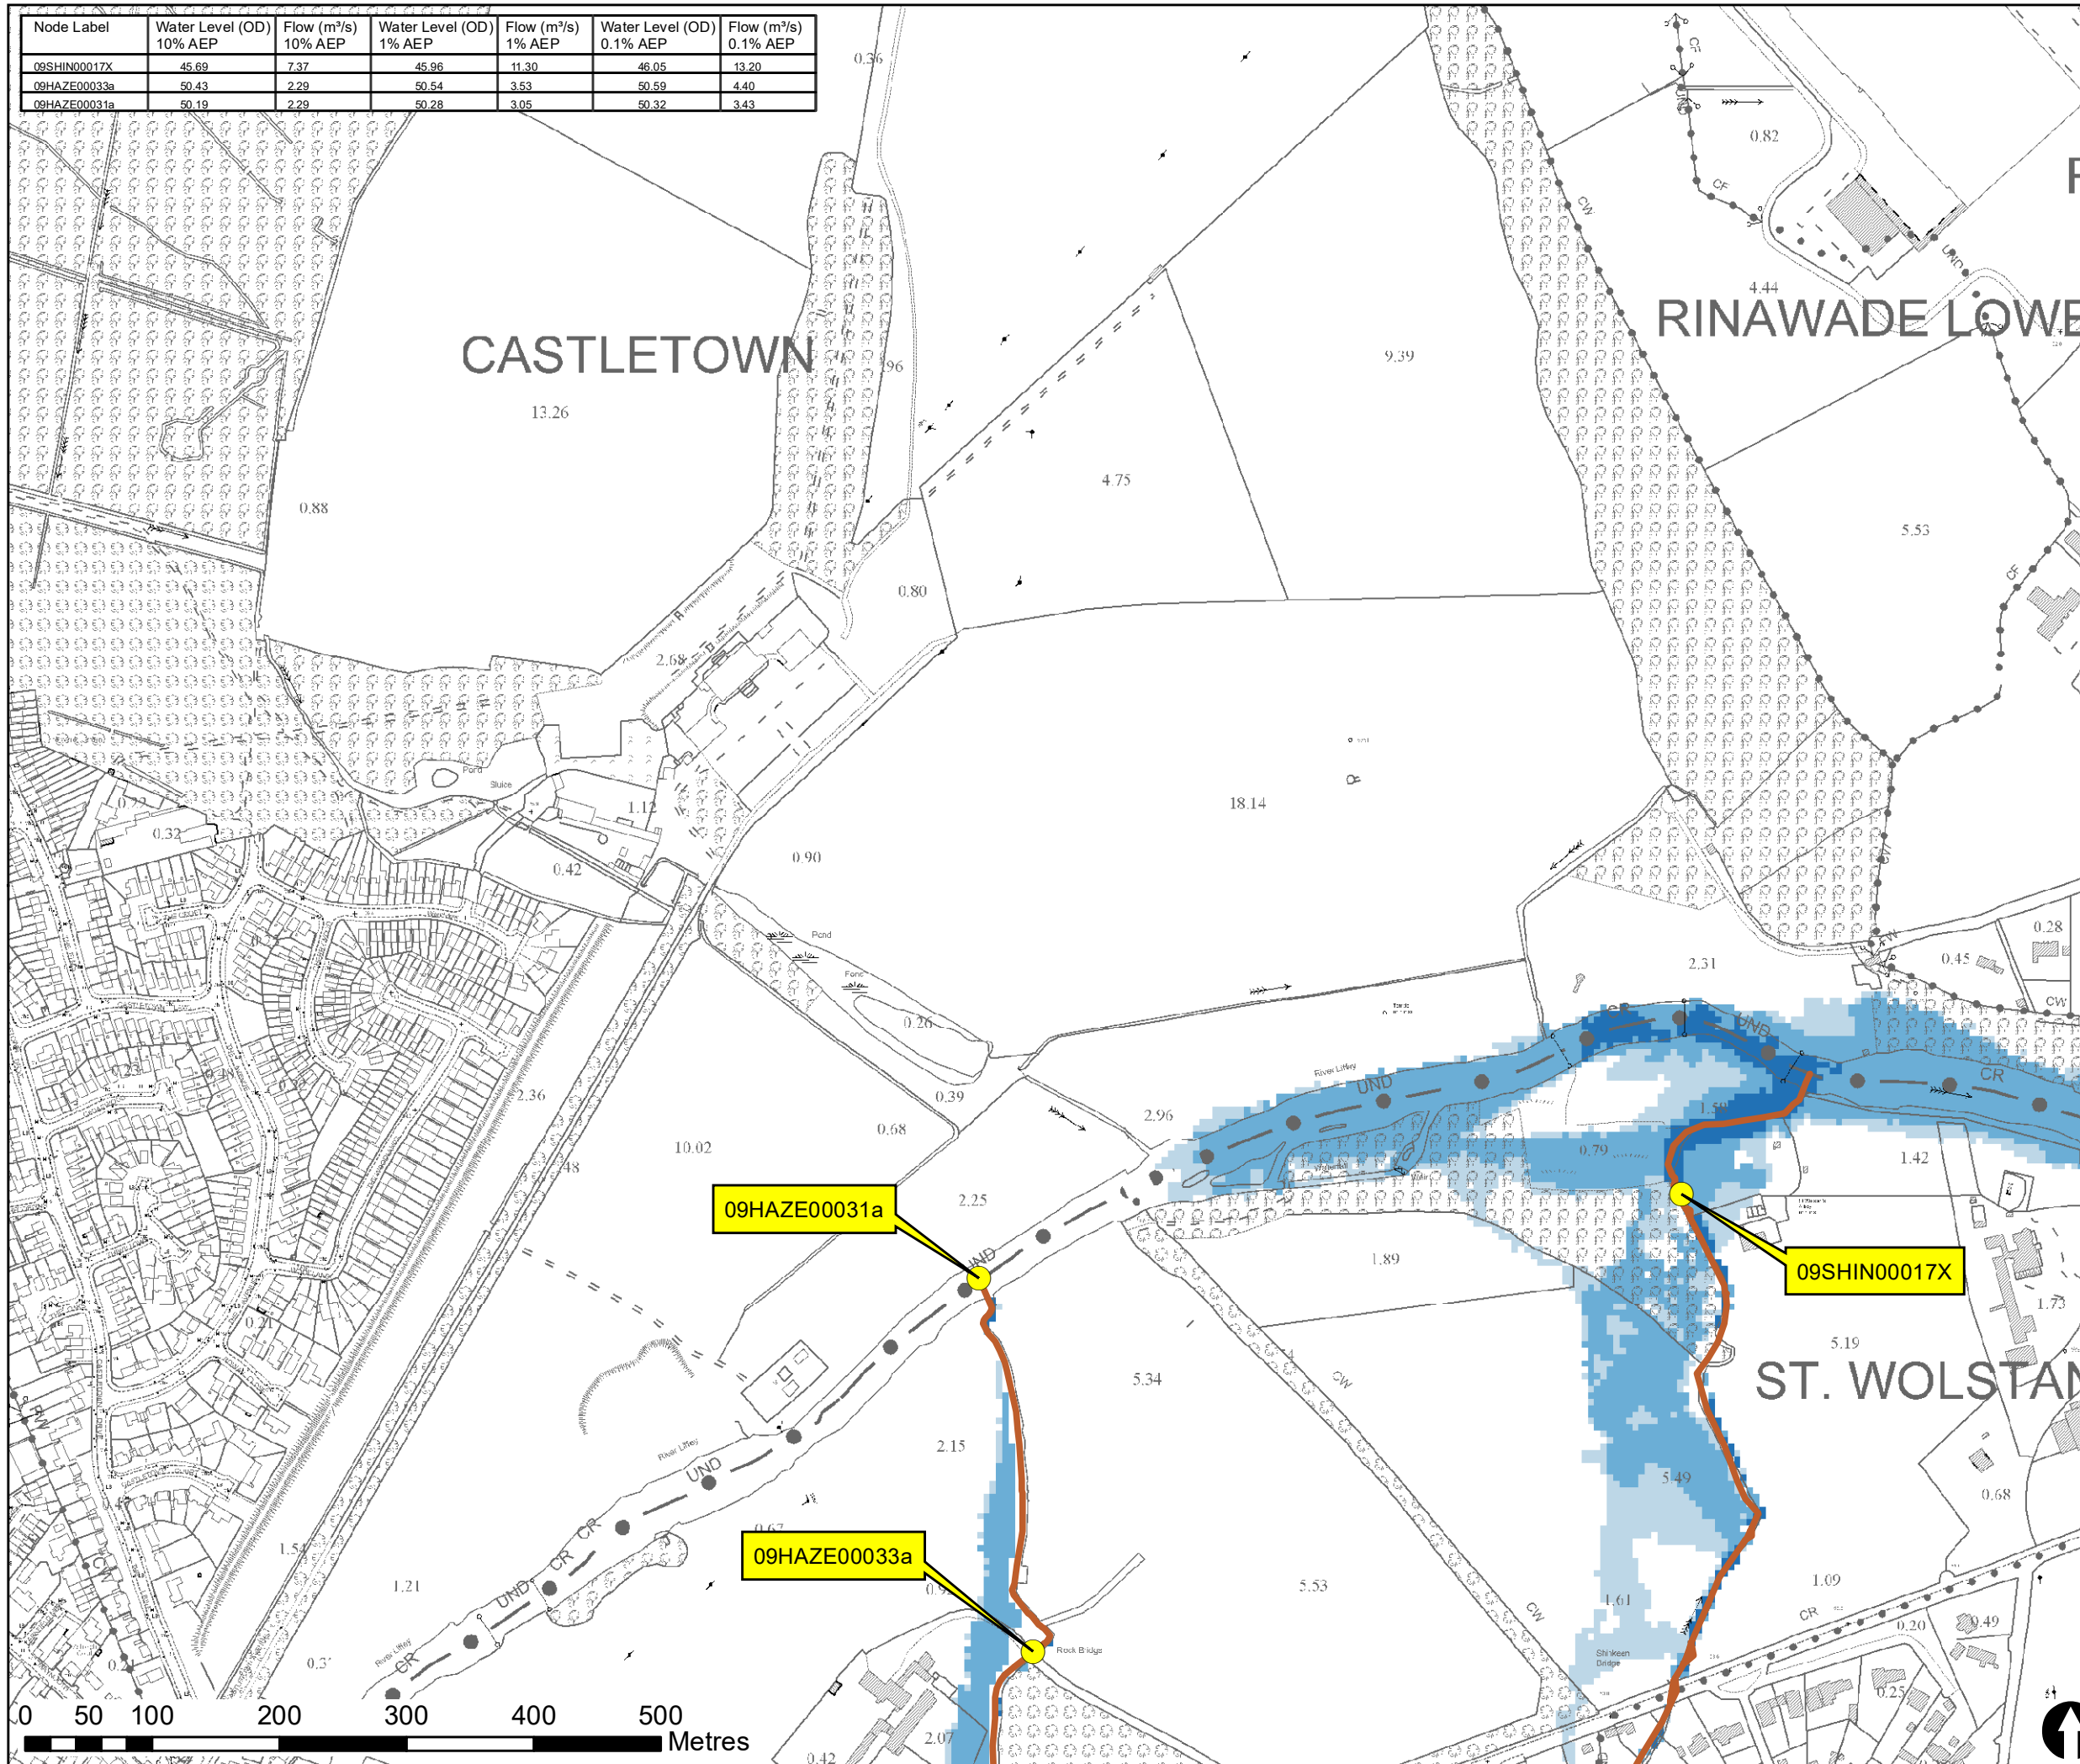

Ordnance Survey Ireland Licence No. EN 0005015 ©
Ordnance Survey Ireland/Government of Ireland

Legend

- 10% Fluvial AEP Event
- 1% Fluvial AEP Event
- 0.1% Fluvial AEP Event
- Modelled River Centreline
- Node Point
- Node ID

Node Label

REV.	NOTE	DATE

rps MAKING COMPLEX EASY
 Elmwood House 4(0) 28 90 667914
 74 Boucher Road 4(0) 28 90 668286
 Belfast W www.rpsgroup.com
 BT12 6RZE ireland@rpsgroup.com

CLIENT

 Kildare County Council
 Kildare County Council, Ballinacorney, Ballinacorney, Kildare, Ireland

PROJECT
HAZELHATCH FURTHER STUDY

TITLE
HAZELHATCH CURRENT FLUVIAL FLOOD EXTENT

Drawing Status	Sheet Size	Drawing Scale
Final	A3	1:5000

Drawing Number	Datum
E09CEL_EXFCZ_F2_09	-

Project Leader	Drawn By	Date	Initial Review
S.P.	F.M.C.	16 September 2020	M.N.

