
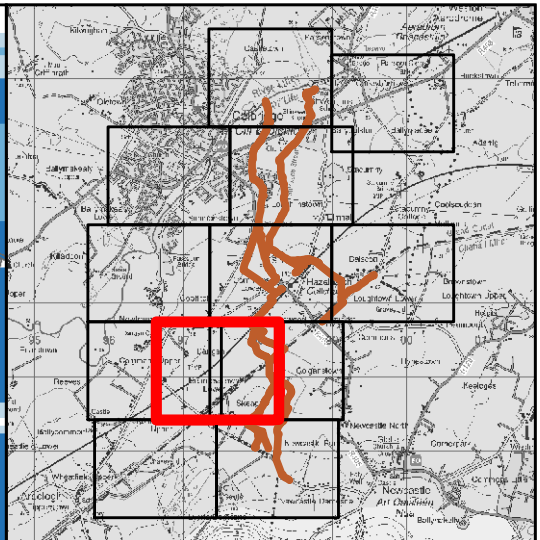


Node Label	Water Level (OD) 10% AEP	Flow (m³/s) 10% AEP	Water Level (OD) 1% AEP	Flow (m³/s) 1% AEP	Water Level (OD) 0.1% AEP	Flow (m³/s) 0.1% AEP
09HAZE00460	65.91	0.49	66.07	0.96	66.25	1.82
09HAZE003651	57.86	1.58	58.06	2.09	58.16	2.41

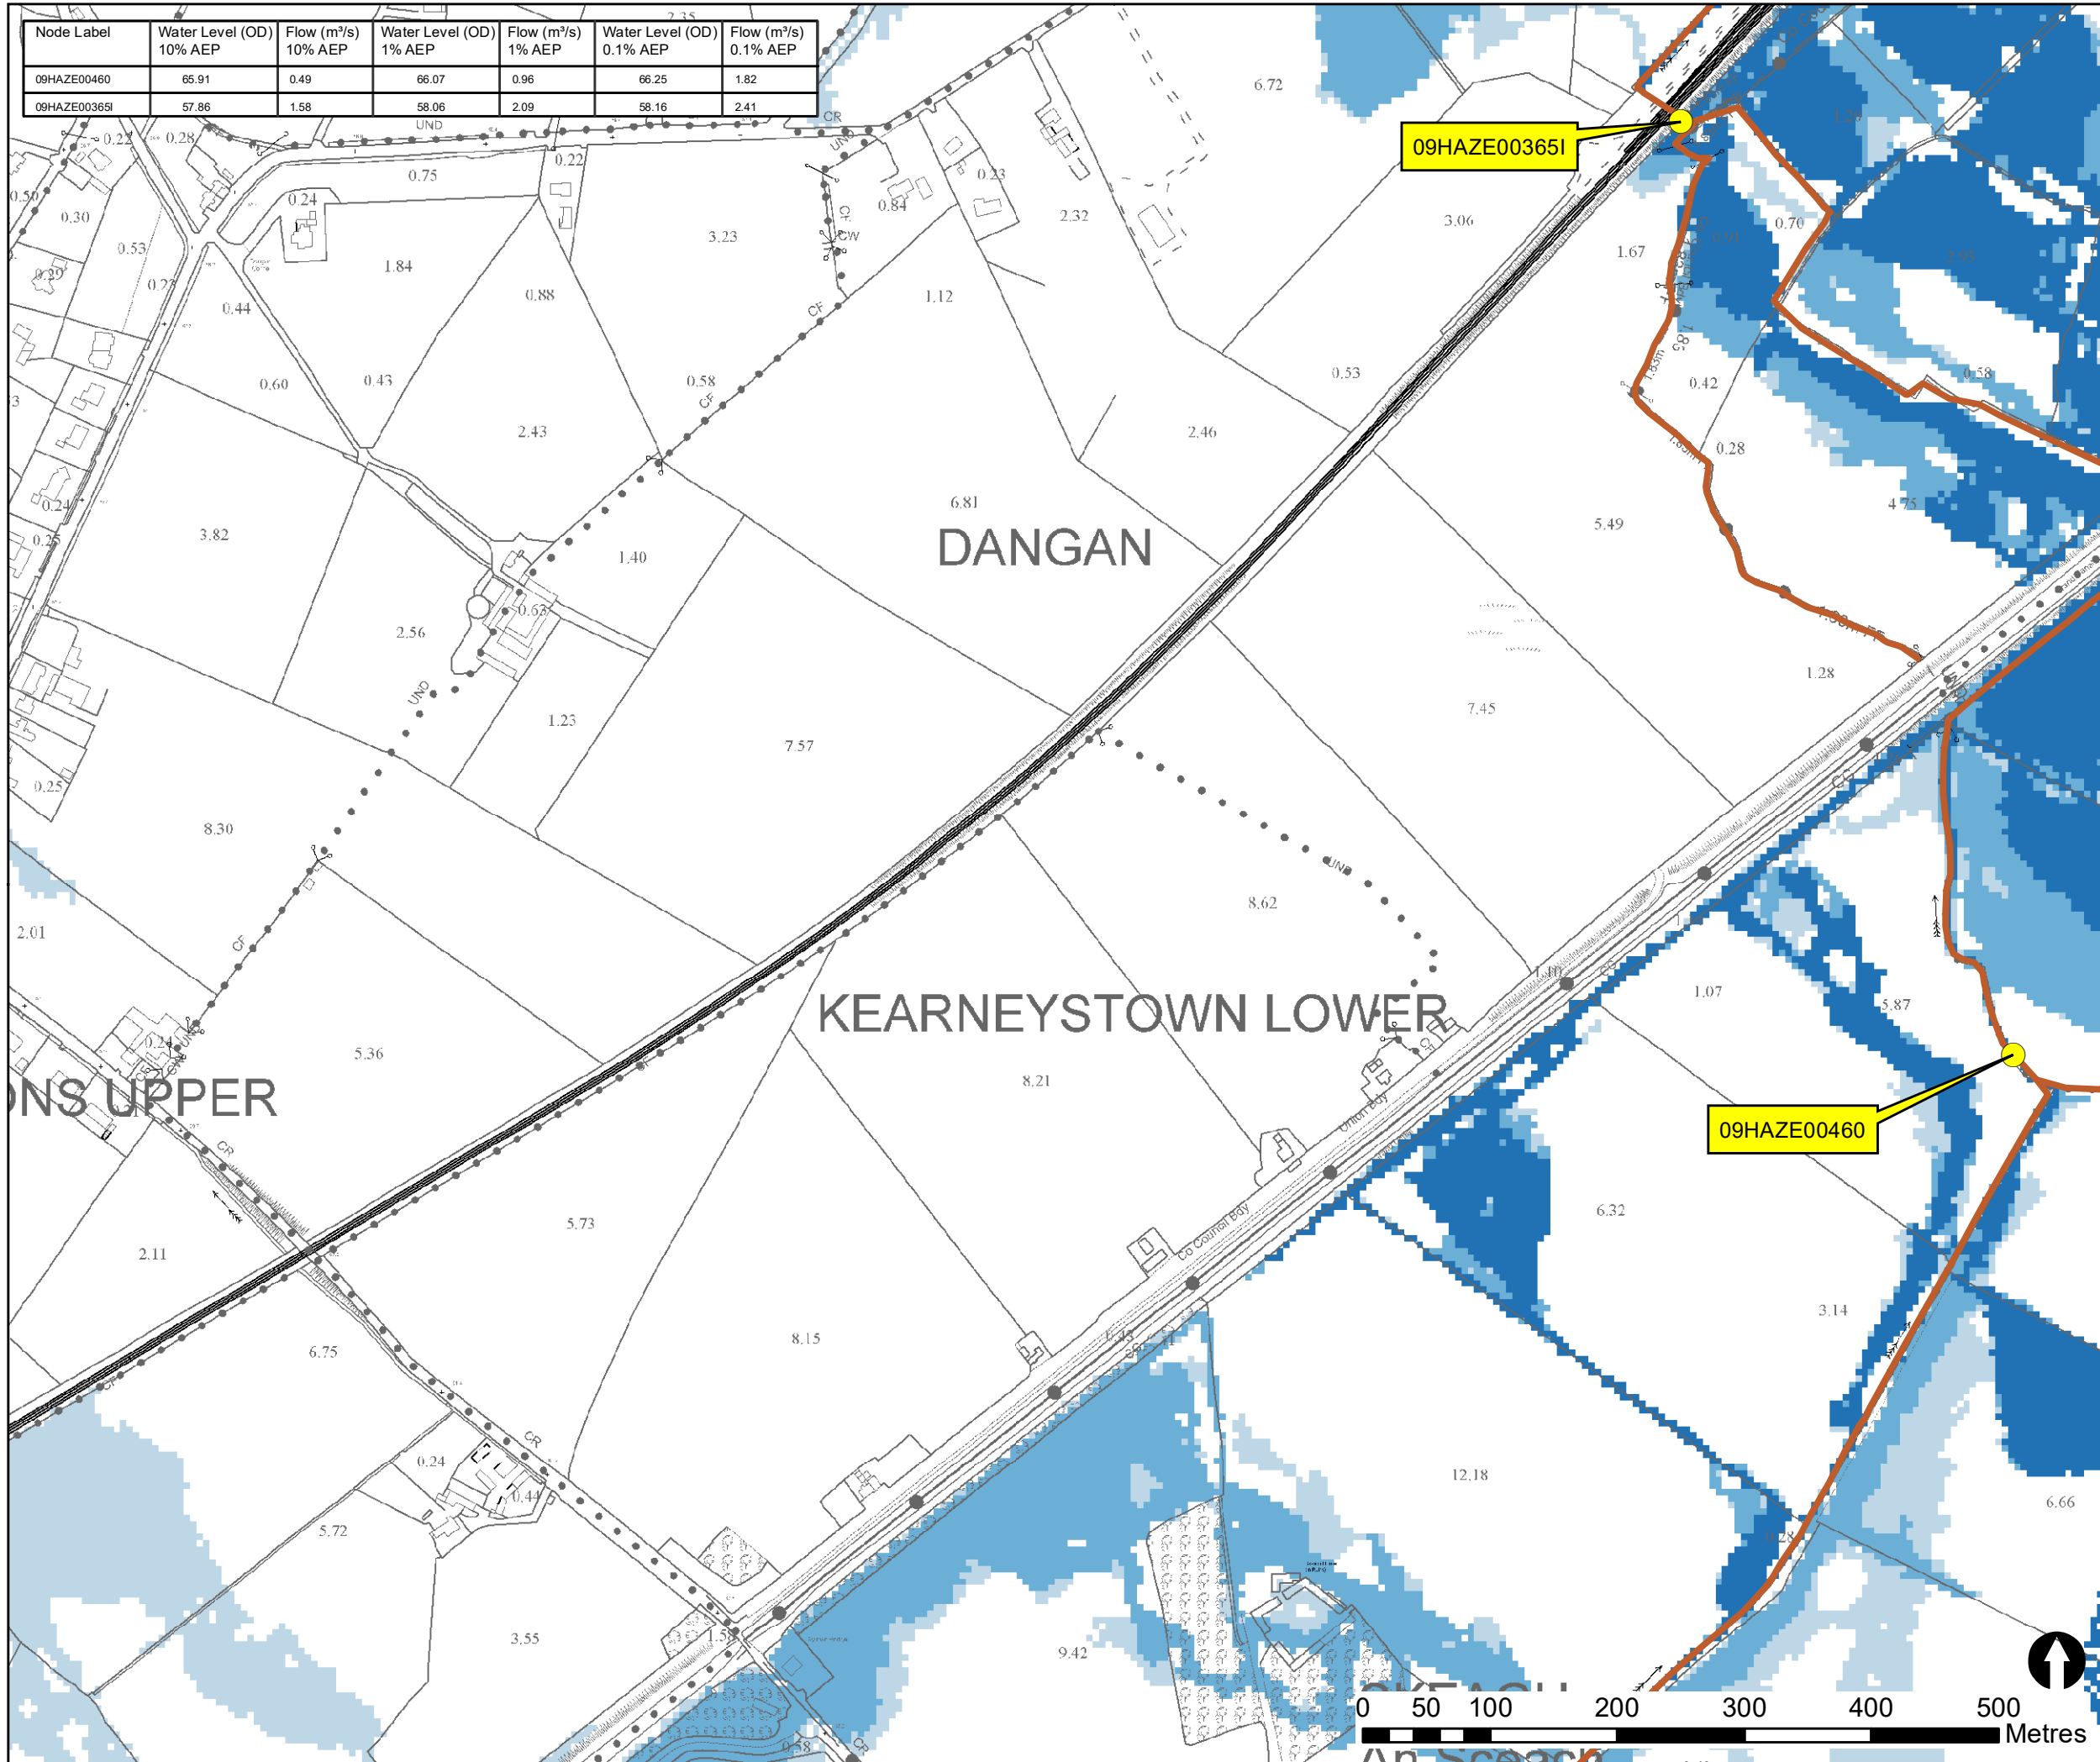

Ordnance Survey Ireland Licence No. EN 0005015 ©
Ordnance Survey Ireland/Government of Ireland

Legend

- 10% Fluvial AEP Event
- 1% Fluvial AEP Event
- 0.1% Fluvial AEP Event
- Modelled River Centreline
- Node Point
- Node ID
- Direct Defences
- Benefiting Area

REV:	NOTE:	DATE:
------	-------	-------

rps MAKING COMPLEX EASY
 Elmwood House 4(0) 28 90 667914
 74 Boucher Road 4(0) 28 90 668286
 Belfast W www.rpsgroup.com
 BT12 6RZE Ireland@rpsgroup.com

CLIENT

 Kildare County Council
 Kildare County Council, Ballinacorney, Ballinacorney, Kildare, Ireland

PROJECT
HAZELHATCH FURTHER STUDY

TITLE
HAZELHATCH CURRENT FLUVIAL FLOOD EXTENT

Drawing Status: Final
 Sheet Size: A3
 Drawing Scale: 1:5000

Drawing Number: E09CEL_EXFCZ_F2_16
 Datum: -

Project Leader: S.P.
 Drawn By: F.M.C.
 Date: 16 September 2020
 Initial Review: M.N.