
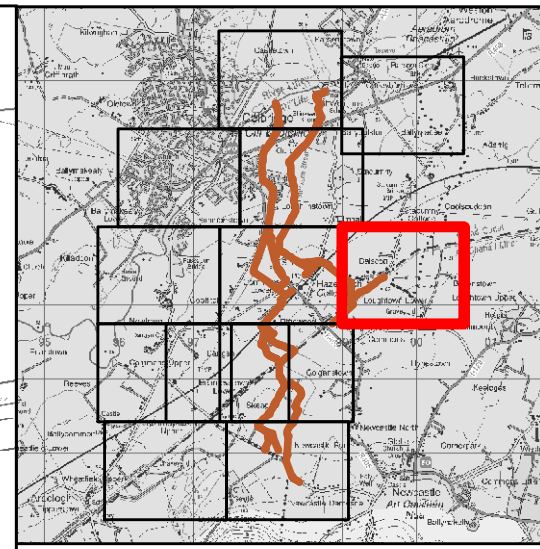


Node Label	Water Level (OD) 10% AEP	Flow (m³/s) 10% AEP	Water Level (OD) 1% AEP	Flow (m³/s) 1% AEP	Water Level (OD) 0.1% AEP	Flow (m³/s) 0.1% AEP
09BALS00109J	61.66	3.78	61.92	5.04	62.08	6.03

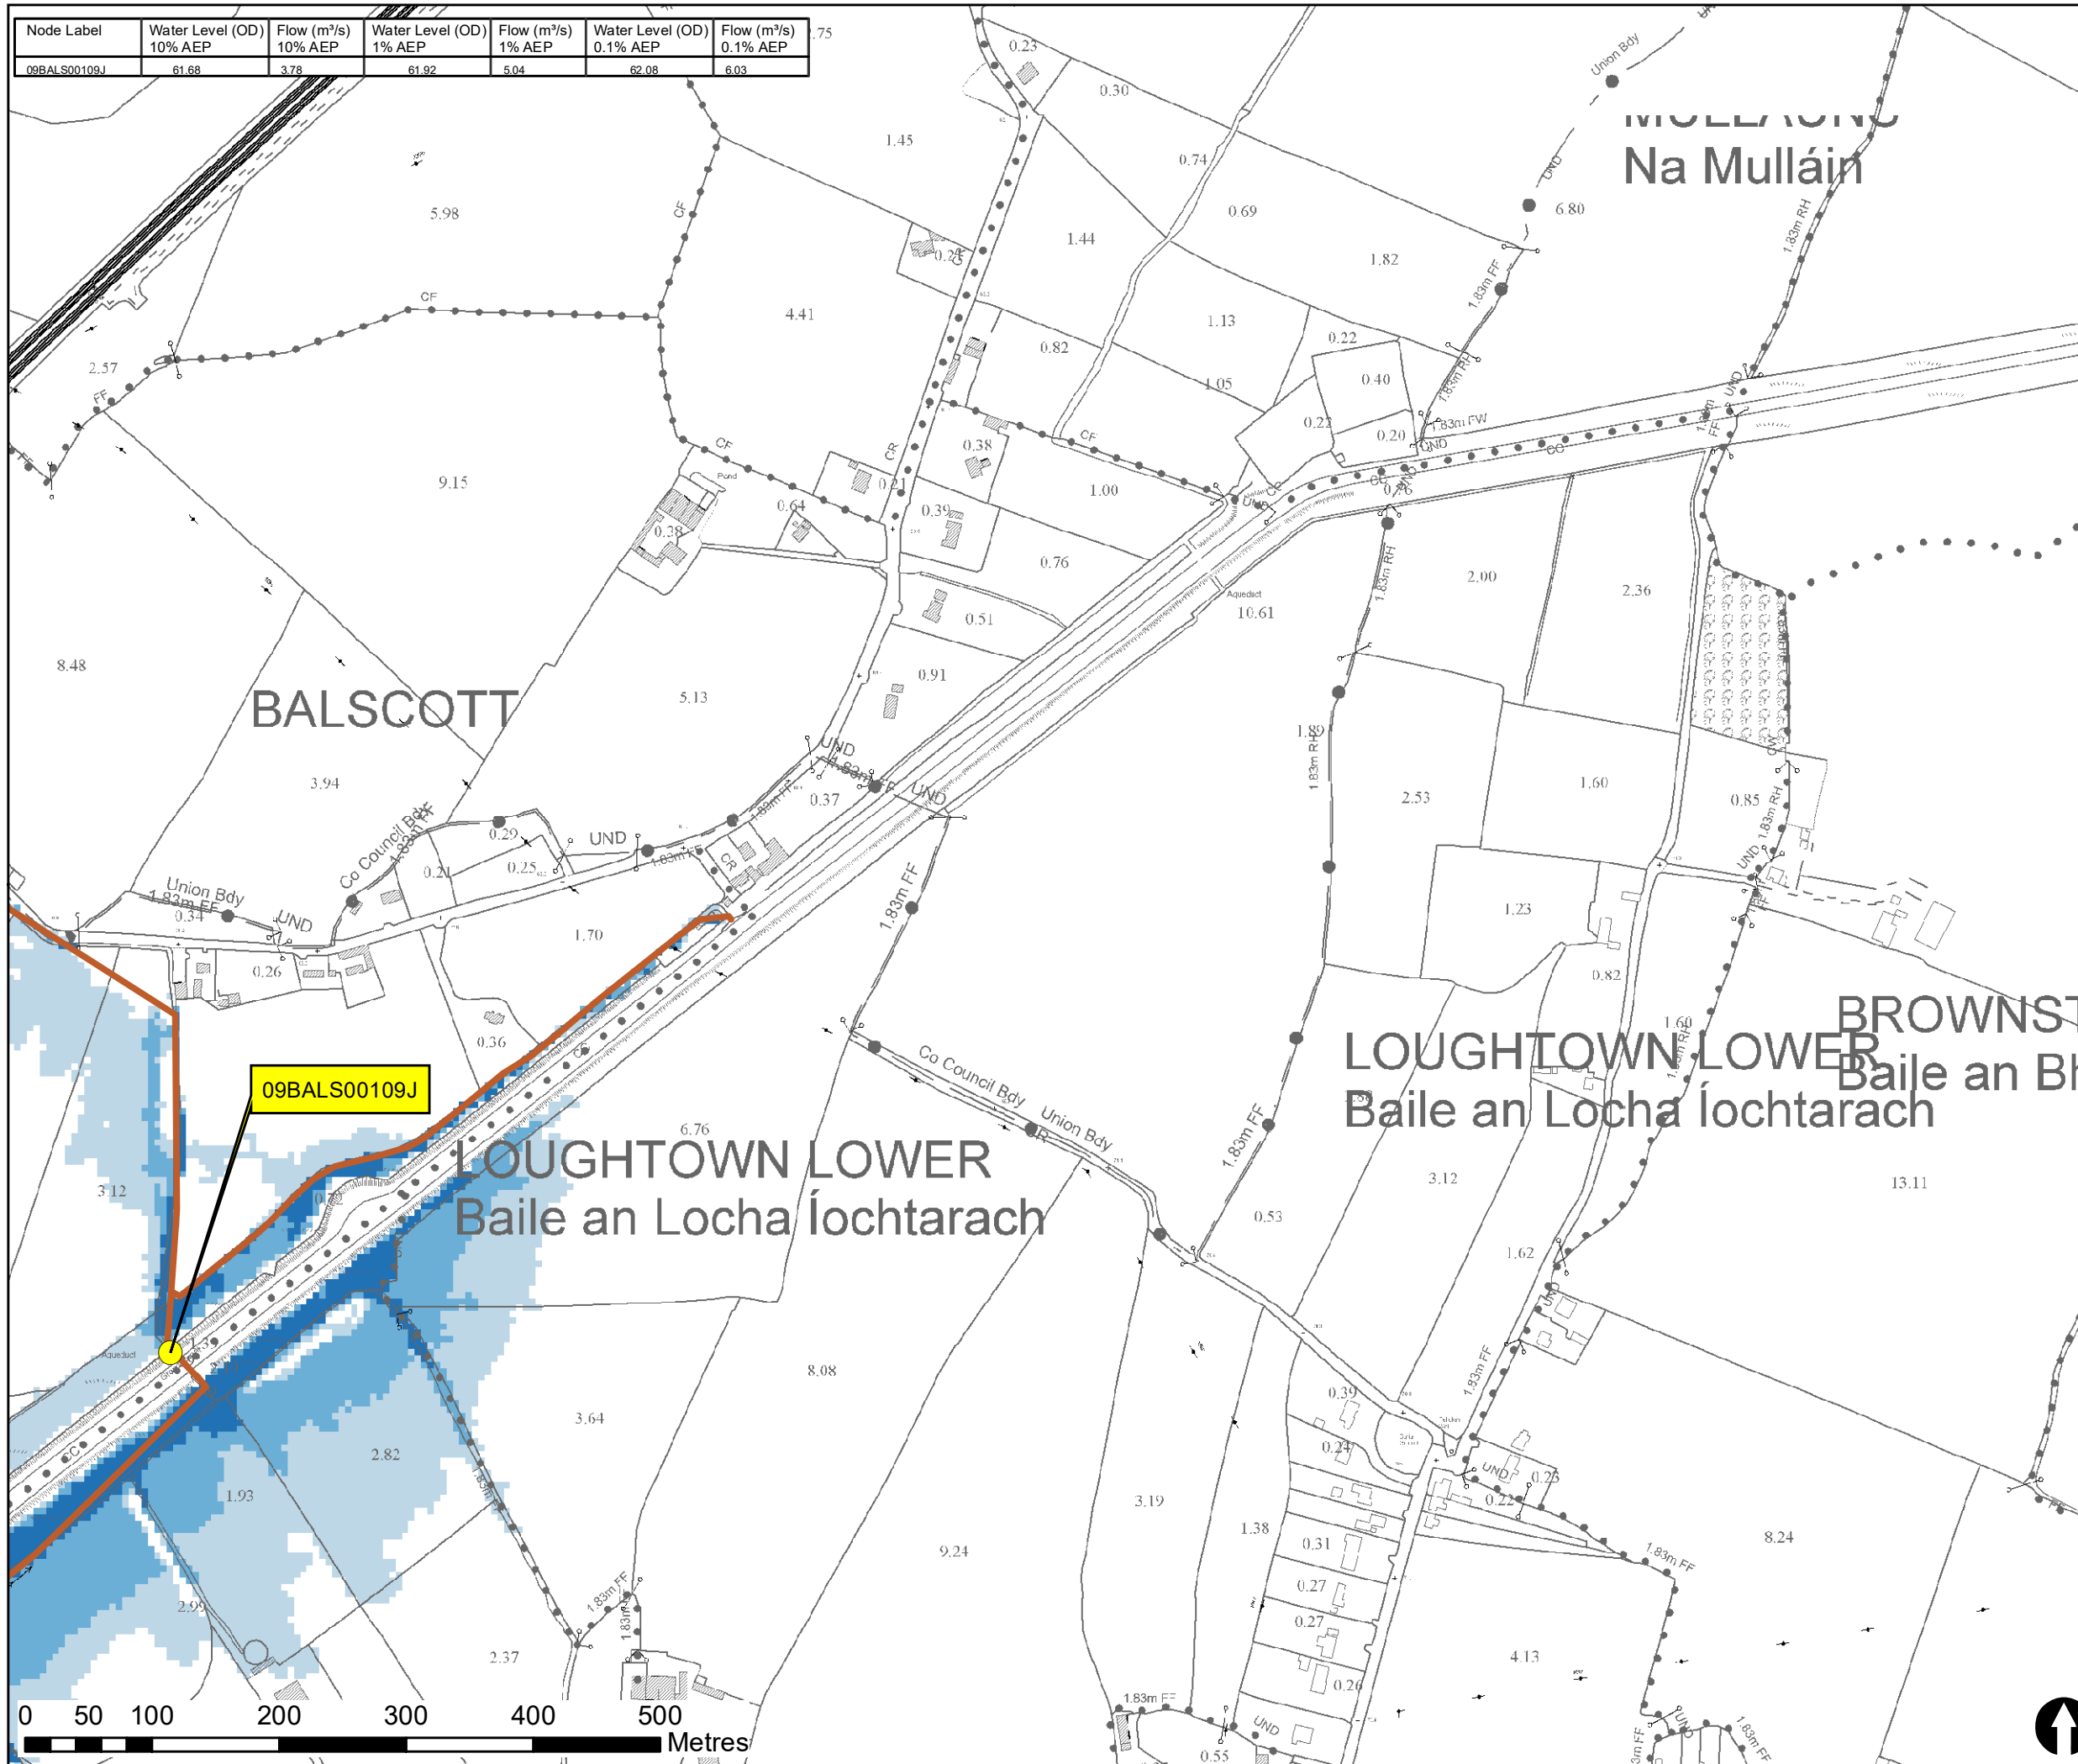

Ordnance Survey Ireland Licence No. EN 0005015 ©
Ordnance Survey Ireland/Government of Ireland

Legend

- 10% Fluvial AEP Event
- 1% Fluvial AEP Event
- 0.1% Fluvial AEP Event
- Modelled River Centreline
- Node Point
- Node ID

REV.	NOTE	DATE

rps MAKING COMPLEX EASY
 Elmwood House 4(0) 28 90 667914
 74 Boucher Road 4(0) 28 90 668286
 Belfast W www.rpsgroup.com
 BT12 6RZE ireland@rpsgroup.com

CLIENT

 Kildare County Council
 Governance Centre, Tall Bores

PROJECT
HAZELHATCH FURTHER STUDY

TITLE
**HAZELHATCH MRFS
 FLUVIAL FLOOD EXTENT**

Drawing Status	Sheet Size	Drawing Scale
Final	A3	1:5000

Drawing Number	Datum
E09CEL_EXFMZ_F2_13	-

Project Leader	Drawn By	Date	Initial Review
S.P.	F.M.C.	16 September 2020	M.N.

