


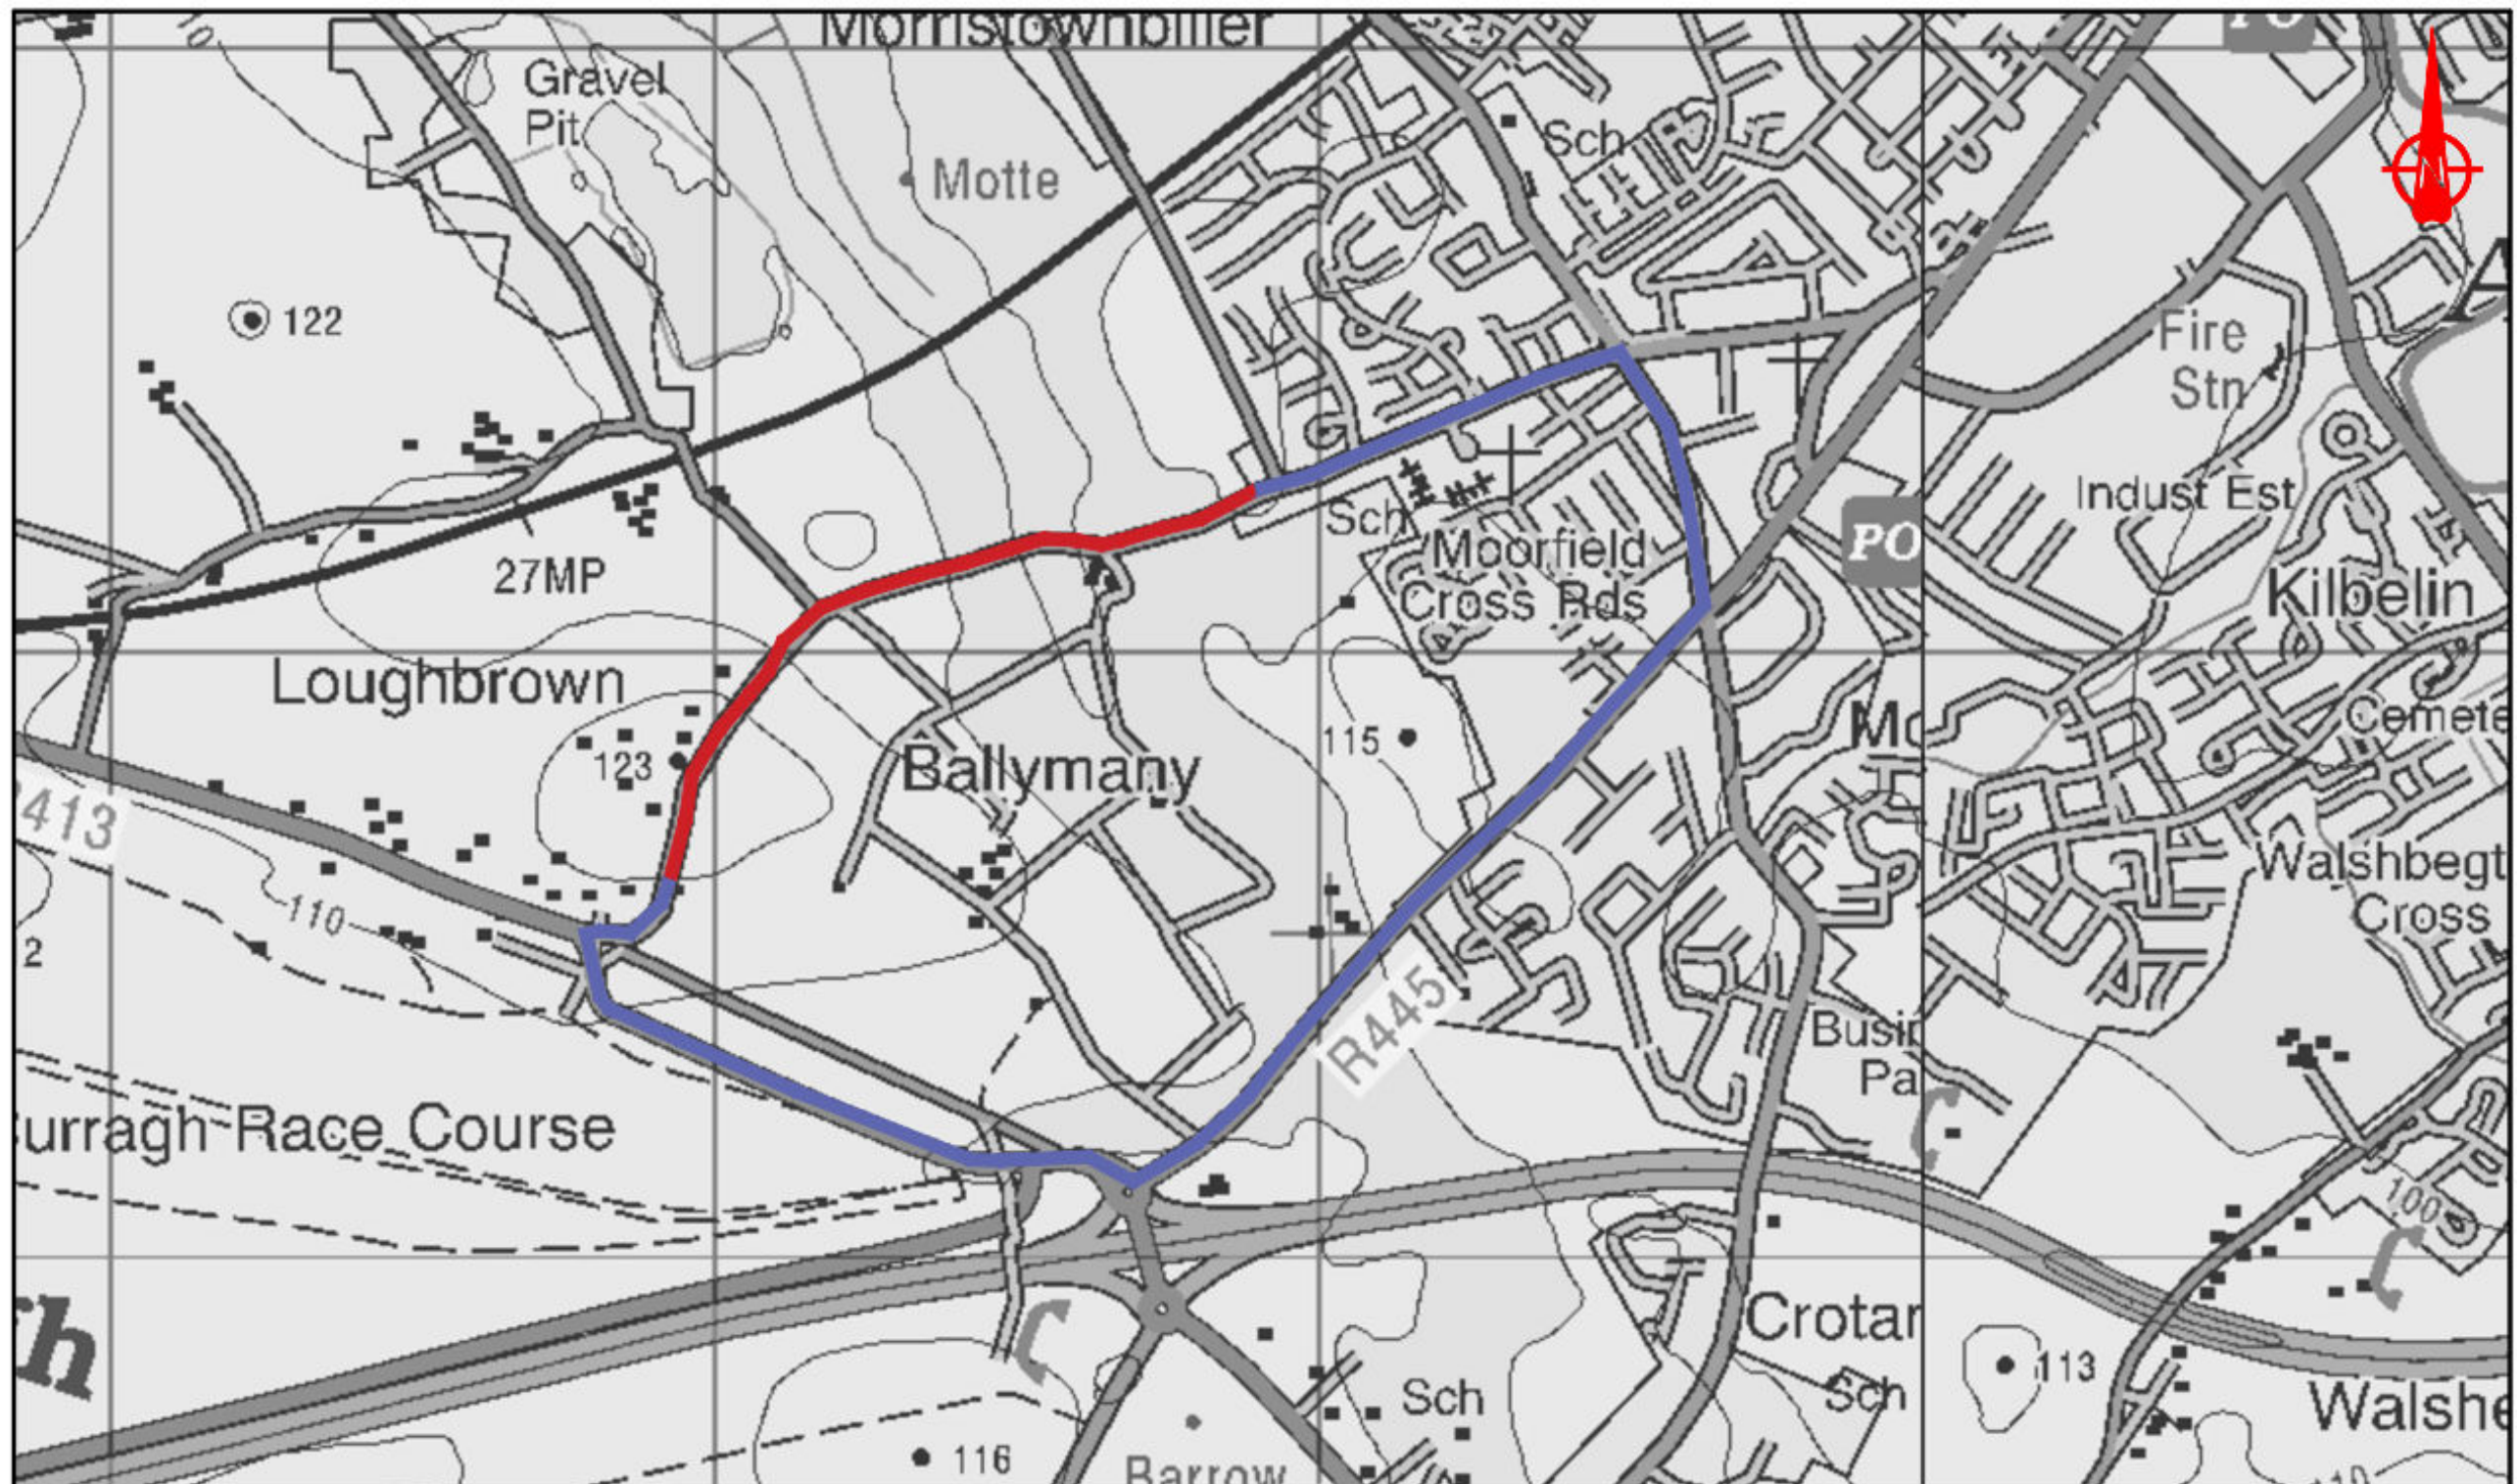

NOTES:

1. Alternative Routes shall be finalised when a full examination of the traffic management plan has been carried out by KNMD staff.

TITLE:

KNMD 2022 Road Improvement Works:

L-7037 Standhouse Road, Newbridge

DRAWING NUMBER:

KNMD/2022/RITM/09