


WAY KILDARE PHASE 1

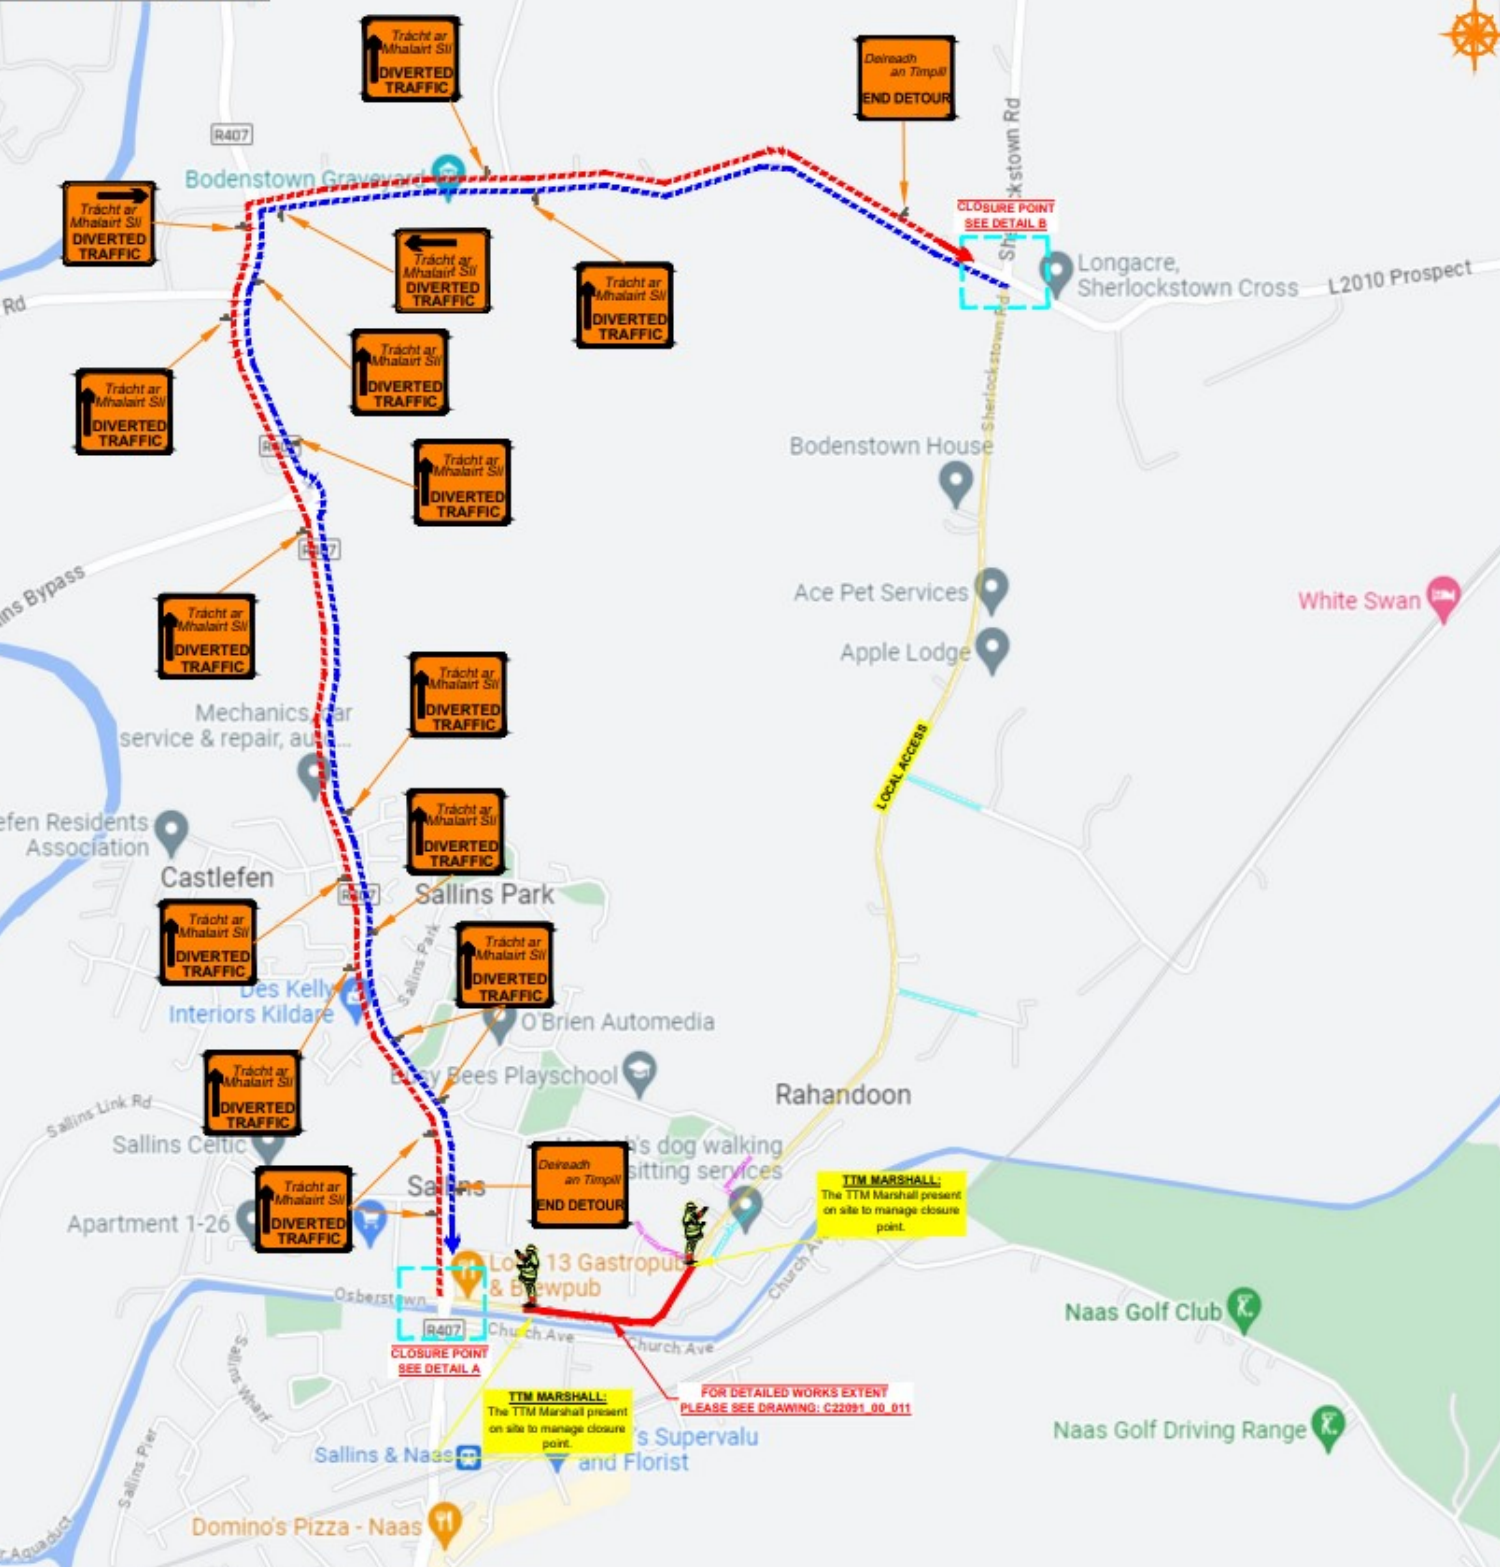

DETAIL A



DETAIL B



SIDE ROAD DETAIL

