


DIVERSION ROUTE

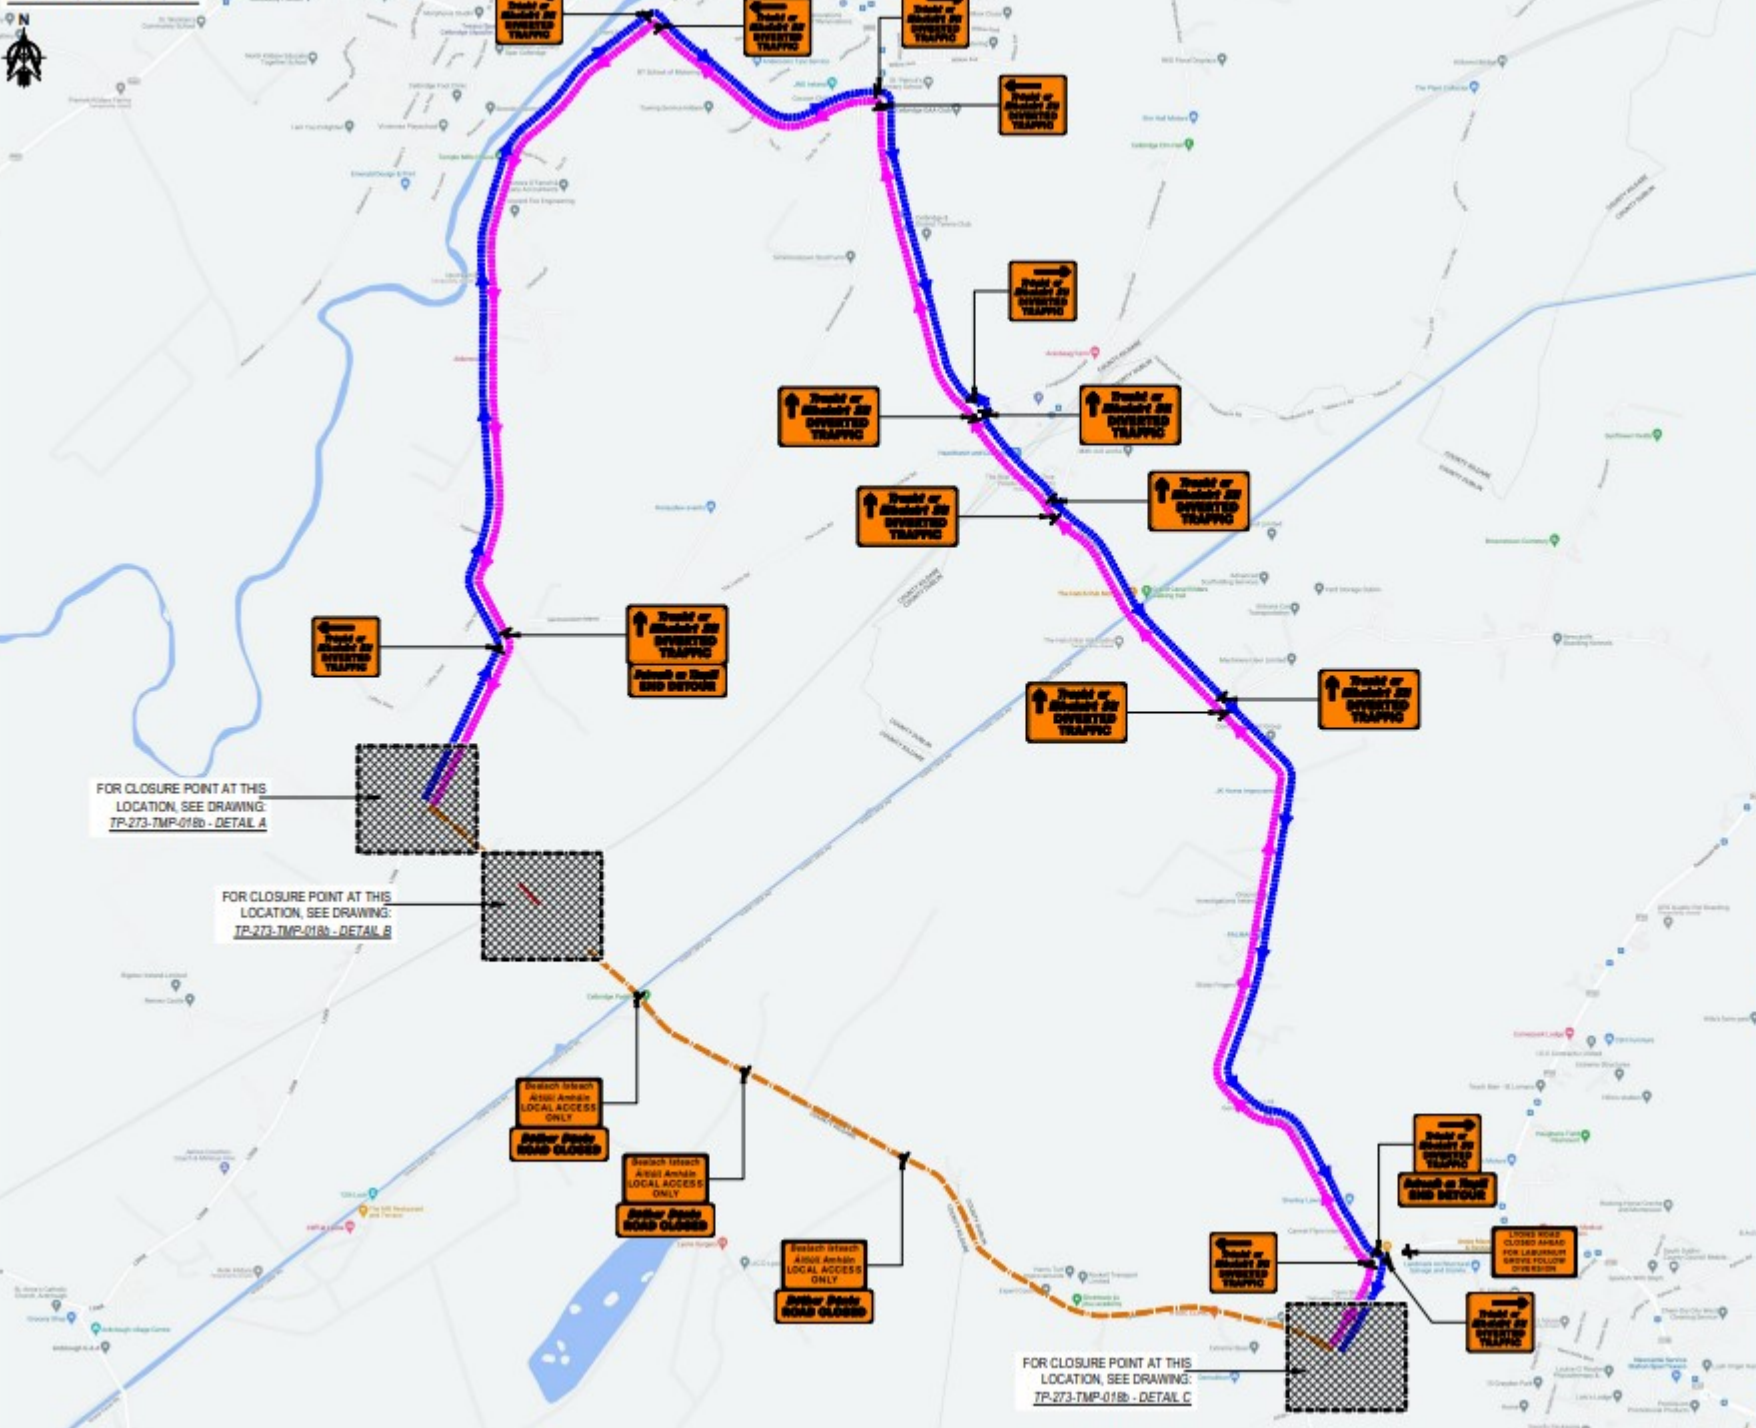

DESIGN PARAMETERS

ROAD LEVEL/SUB-LEVEL:	1(pv)
ROAD SPEED LIMIT:	60km/h
WORKS TYPE:	B
NUMBER OF ADW SIGNS:	2
DISTANCE BETWEEN SIGNS:	20m
SIGN VISIBILITY:	60m
MINIMUM SIGN SIZE:	600mm
LONGITUDINAL SAFETY ZONE:	15m
LATERAL SAFETY ZONE:	0.5m
TAPER CONE SPACING:	3m
LONGITUDINAL CONE SPACING:	6m
TAPER LENGTH AT LANE:	1 in 10
TAPER LENGTH AT H/S:	2 x L/Length
LAMP SPACING AT TAPER:	6m
LAMP SPACING AT LONGITUDINAL:	12m
MINIMUM CONE SIZE:	750mm
MINIMUM LANE WIDTH:	3 (2.5m)
TRAFFIC MANAGEMENT SYSTEM:	Road Closure

- ### GENERAL NOTES:
- All signs to be in accordance with Chapter 8 of TSM Guidance Document 2016.
 - Signs to be placed so as not to cause a hazard to road users and pedestrians.
 - Safety Zones to be in accordance with Chapter 9 and maintained at all times.
 - All necessary consultation, liaison and approvals will have taken place before installation.
 - Any changes to the Plan undertaken on site must be communicated to and approved by the Designer and notified to the PSP and PSCs.
 - Installation of central coning to be assessed by the Supervisor on-site, if there is not enough room, central coning not to be placed.

- ### LEGEND:
- SIGN SYMBOL
 - DIVERSION ROUTE
 - DIVERSION ROUTE
 - LOCAL ACCESS ONLY
 - ROAD CLOSURE EXTENT

1	Diversion route changed	31/03/2023
Rev	Revision Detail	Date

Designed by:

traffic management solutions LTD.

Client:

Project Title:

**LYONS ROAD
KEARNEYSTOWN LOWER
CO KILDARE**

Drawing Title:

**TEMPORARY TRAFFIC MANAGEMENT LAYOUT
FOR ROAD CLOSURE SYSTEM
TO FACILITATE WORKS AT
LYONS ROAD, CO KILDARE**

Stage	Scale	Drawn	Designed	App'd
CONSTRUCTION	NTS	TP	PC	PC
Date	Drawing No.	Sheet No.	Rev No.	
21/03/2023	TP-273-TMP-018b	1 of 2	1	