


32EW5604-00-032-2

FIGURE 4.13


Based on Ordnance Survey Ireland data and reproduced under Ordnance Survey Ireland Licence Number '2016/26/CCMA/Kildare County Council'. Unauthorised reproduction infringes Ordnance Survey Ireland and Government of Ireland copyright.

- KEY:**
- Licence Boundary
 - - - Surface Water Drainage
 - - - Treated Leachate Transfer Pipe
 - - - Foul Water Pipeline
 - - - Landfill Gas Carrier Main

- NOTES:**
1. All levels to metres OD (Malin Head).
 2. All dimensions to millimetres unless otherwise stated.
 3. For details of plant building and leachate storage tank refer to Drawing 32EW5604-00-033 (Figure 4.14), for details of site office refer to Drawing 32EW5604-00-034 (Figure 4.15).
 4. For details of Leachate Management Infrastructure refer to Leachate Management Plan.
 5. For details of Landfill Gas Flares refer to Landfill Gas Management Plan.

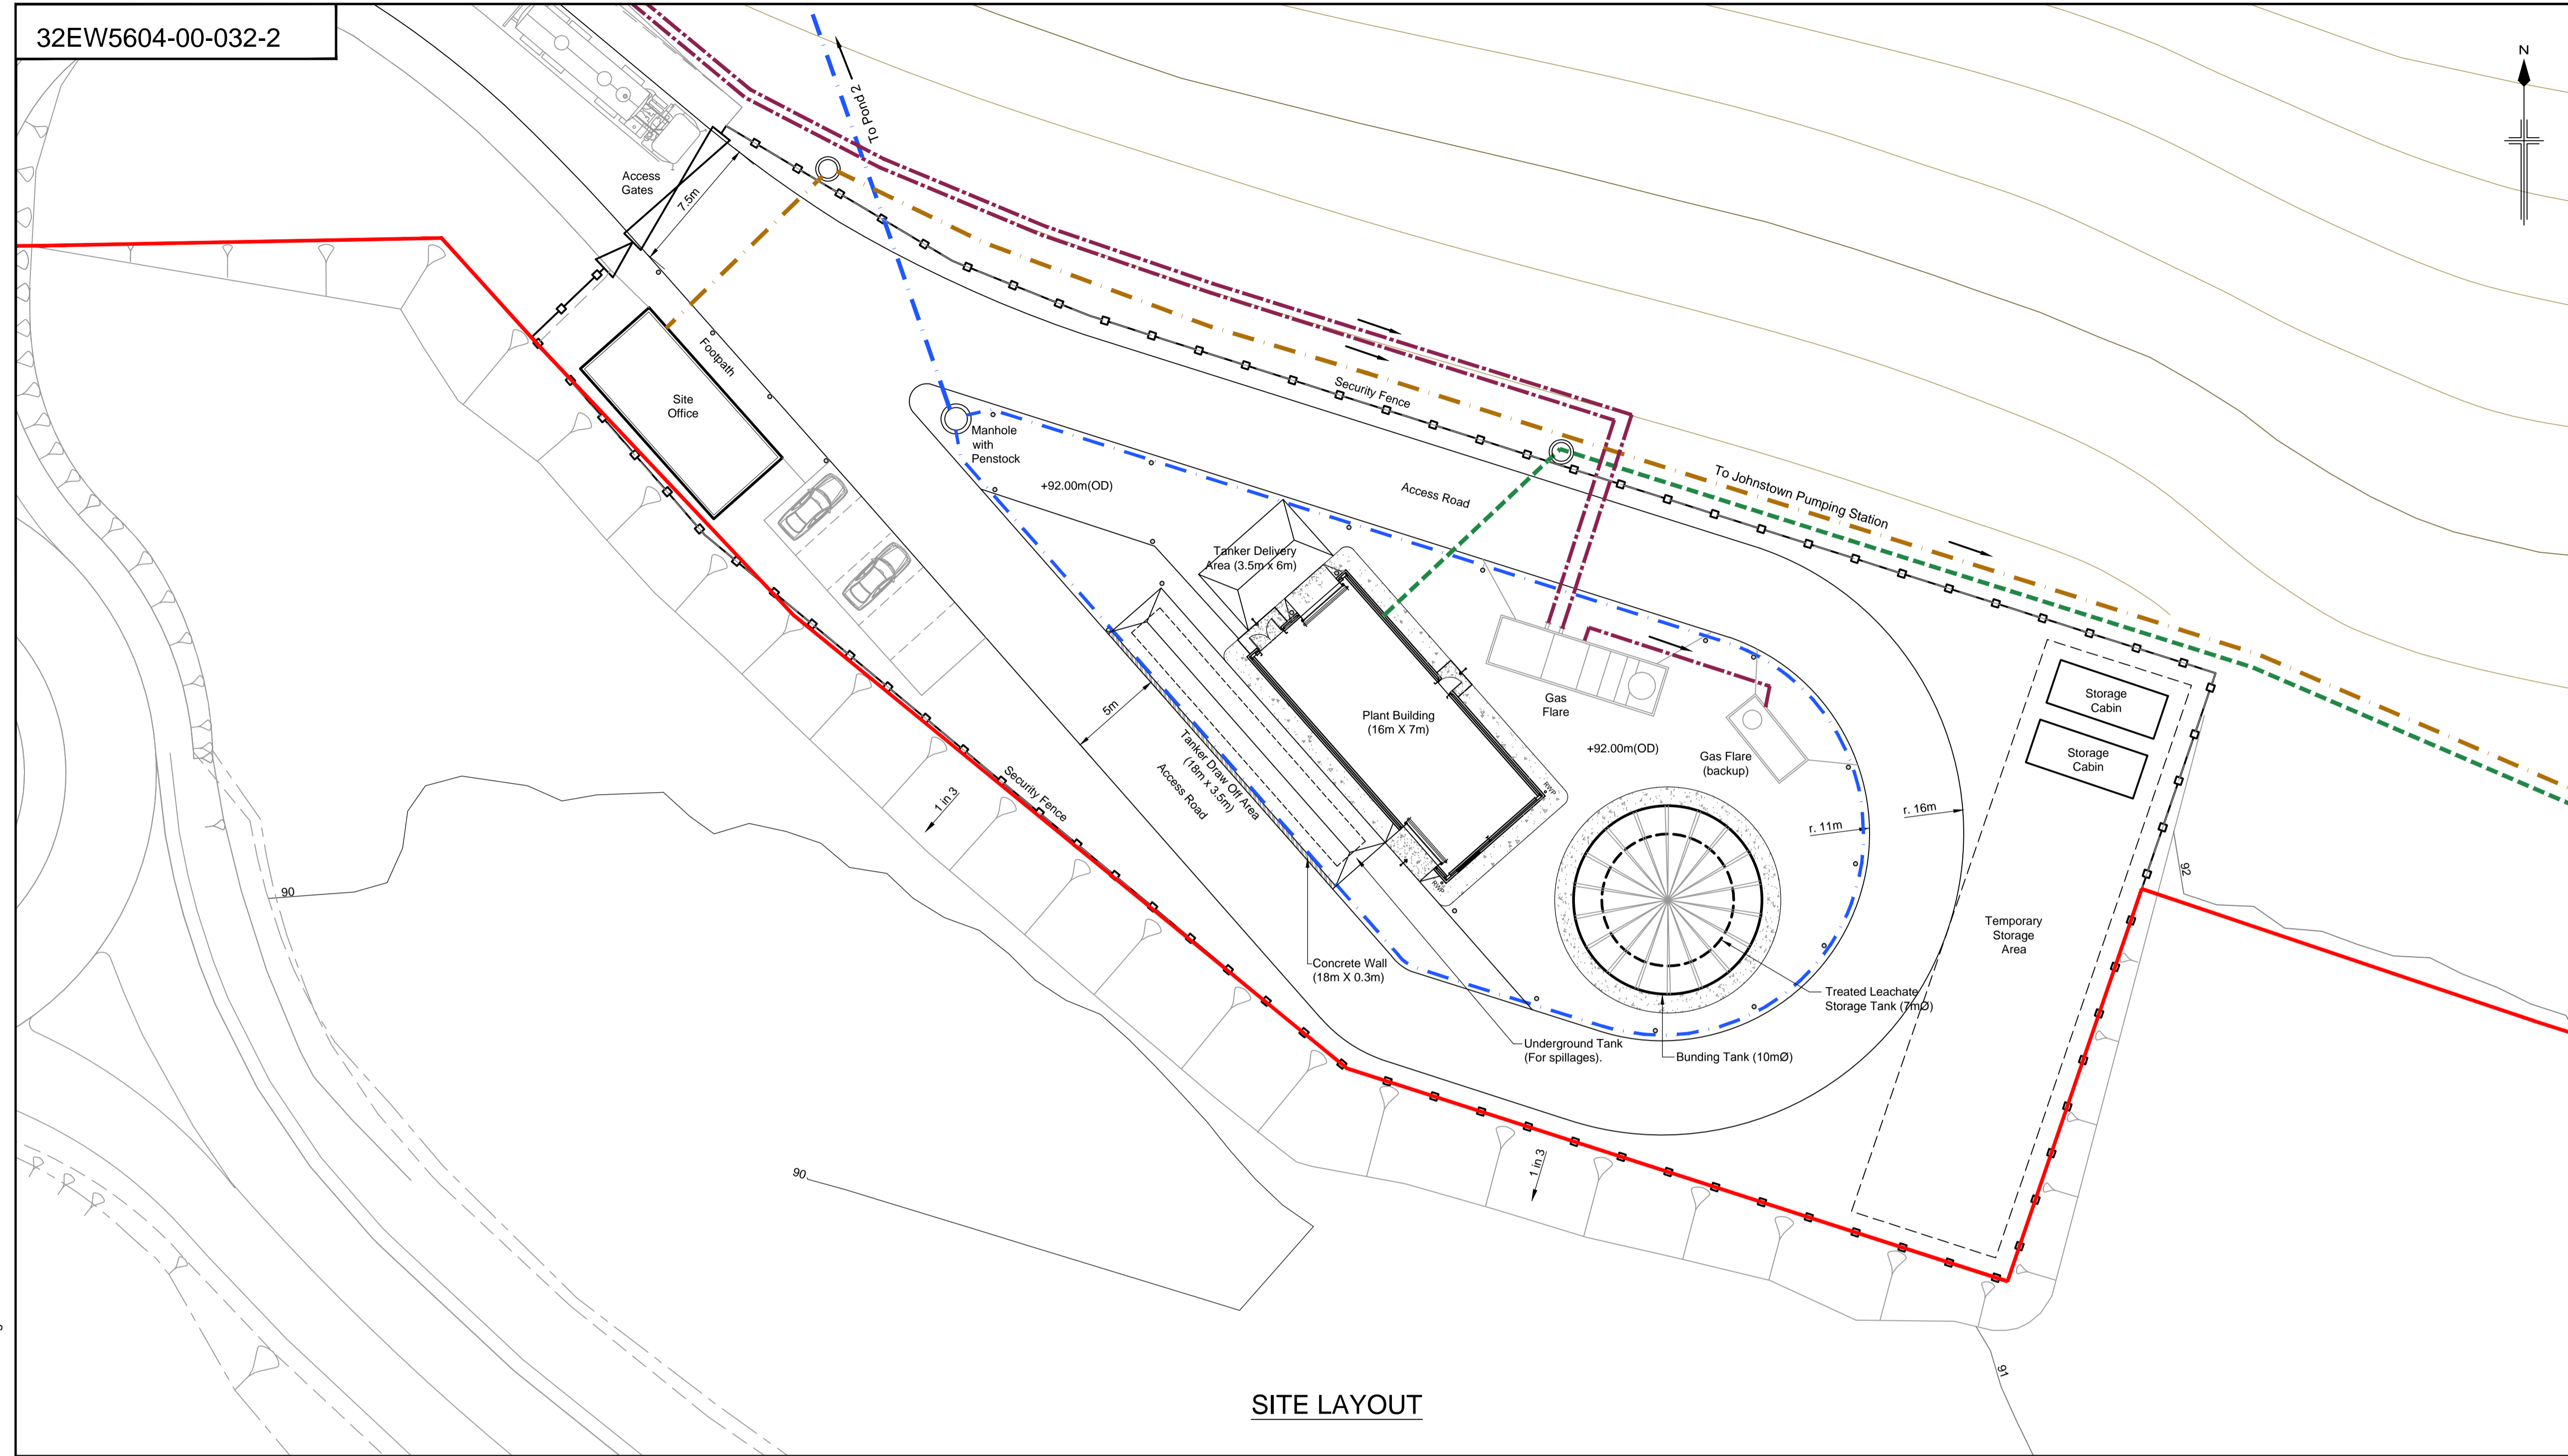

SITE LAYOUT

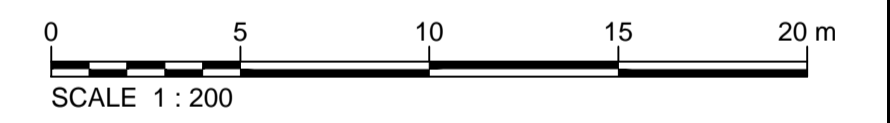

2	07/08/2017	EIAR SUBMISSION	AR	CD	CD	RR
1	30/06/2017	EIAR SUBMISSION	KMA	CD	CD	RR
0	26/09/2016	DRAFT EIAR SUBMISSION	AR	ND	CD	RR
Rev	Rev. Date	Purpose of revision	Draw	Checkd	Rev'd	Apprv'd



Project: KERDIFFSTOWN LANDFILL REMEDIATION PROJECT

Drawing title: FIGURE 4.13 LANDFILL INFRASTRUCTURE COMPOUND FOR THE PROPOSED PROJECT LAYOUT AND ELEVATION

Drawing status: EIAR SUBMISSION



Jacobs No. 32EW5604

Client no. 6286

Drawing number 32EW5604-00-032

Rev 2

This drawing is not to be used in whole or part other than for the intended purpose and project as defined on this drawing. Refer to the contract for full terms and conditions.

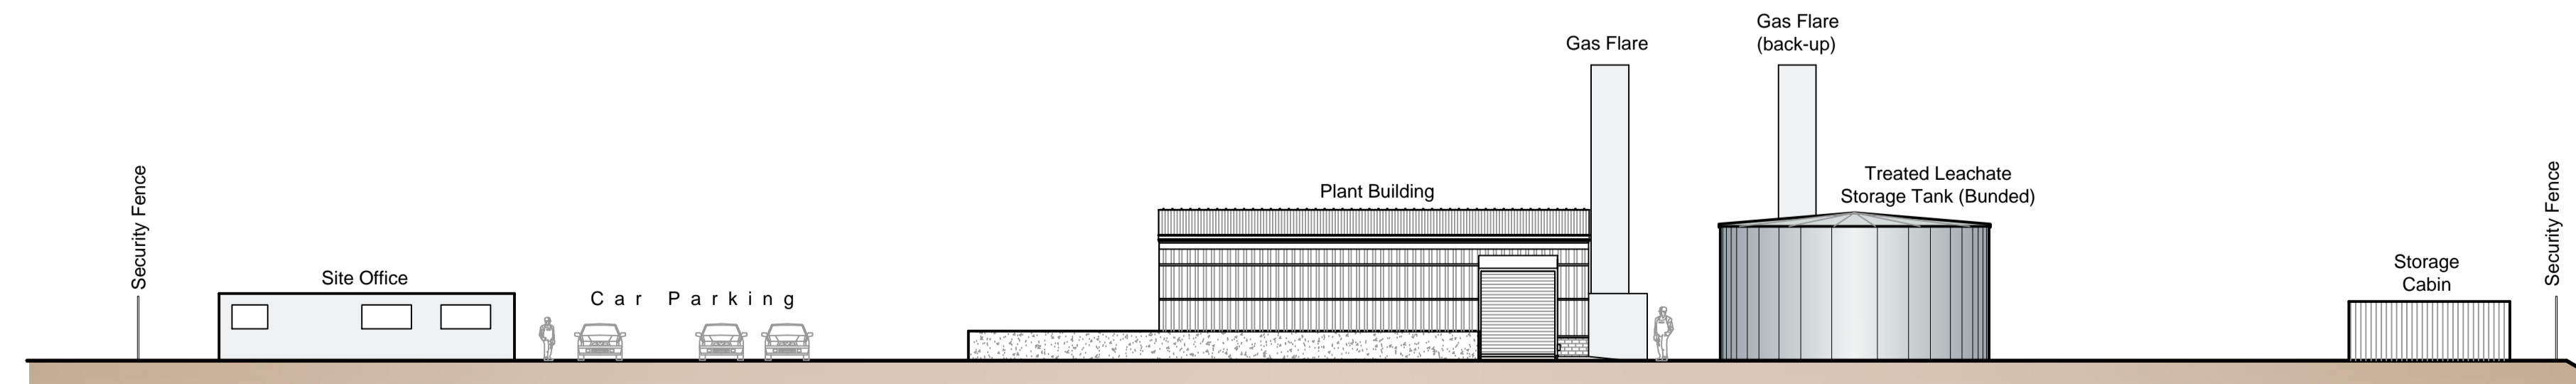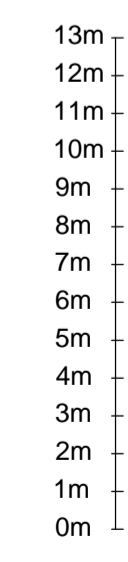

ELEVATION