

- Legend:
- Proposed Site Boundary
  - ==== Proposed Road

© Ordnance Survey Ireland. All Rights Reserved.  
Licence Number 2010/26/CCMA/Kildare County Council.

ID	Date	By	Chkd	Appd
101	03/06/14	KJ	SOS	EAM
Issue	Date	By	Chkd	Appd

Kildare County Council  
Comhairle Contae Chill Dara

Naas Town Council  
Comhairle Baile an Náis

An Roinn Iompair  
Turasoireacht agus Spóirt  
Department of Transport,  
Tourism and Sport

NDP  
NATIONAL DEVELOPMENT PLAN

Job Title  
M7 Osberstown Interchange  
& R407 Sallins Bypass

Scale at A3  
1:500

Date:  
June 2014

Consultant  
**ARUP**

Arup, 50 Ringsend Road  
Dublin 4  
Tel +353(0)1 233 4455 Fax +353(0)1 668 3169  
www.arup.ie

Drawing Title  
Landscape Mitigation Detail 1  
Castlesize Green Area &  
Ciaran O'Neill ( R29 )


Drawing Status  
**For Information**

Job No  
227136-00

Drawing No  
CSK-151

Issue  
**101**

Do not scale

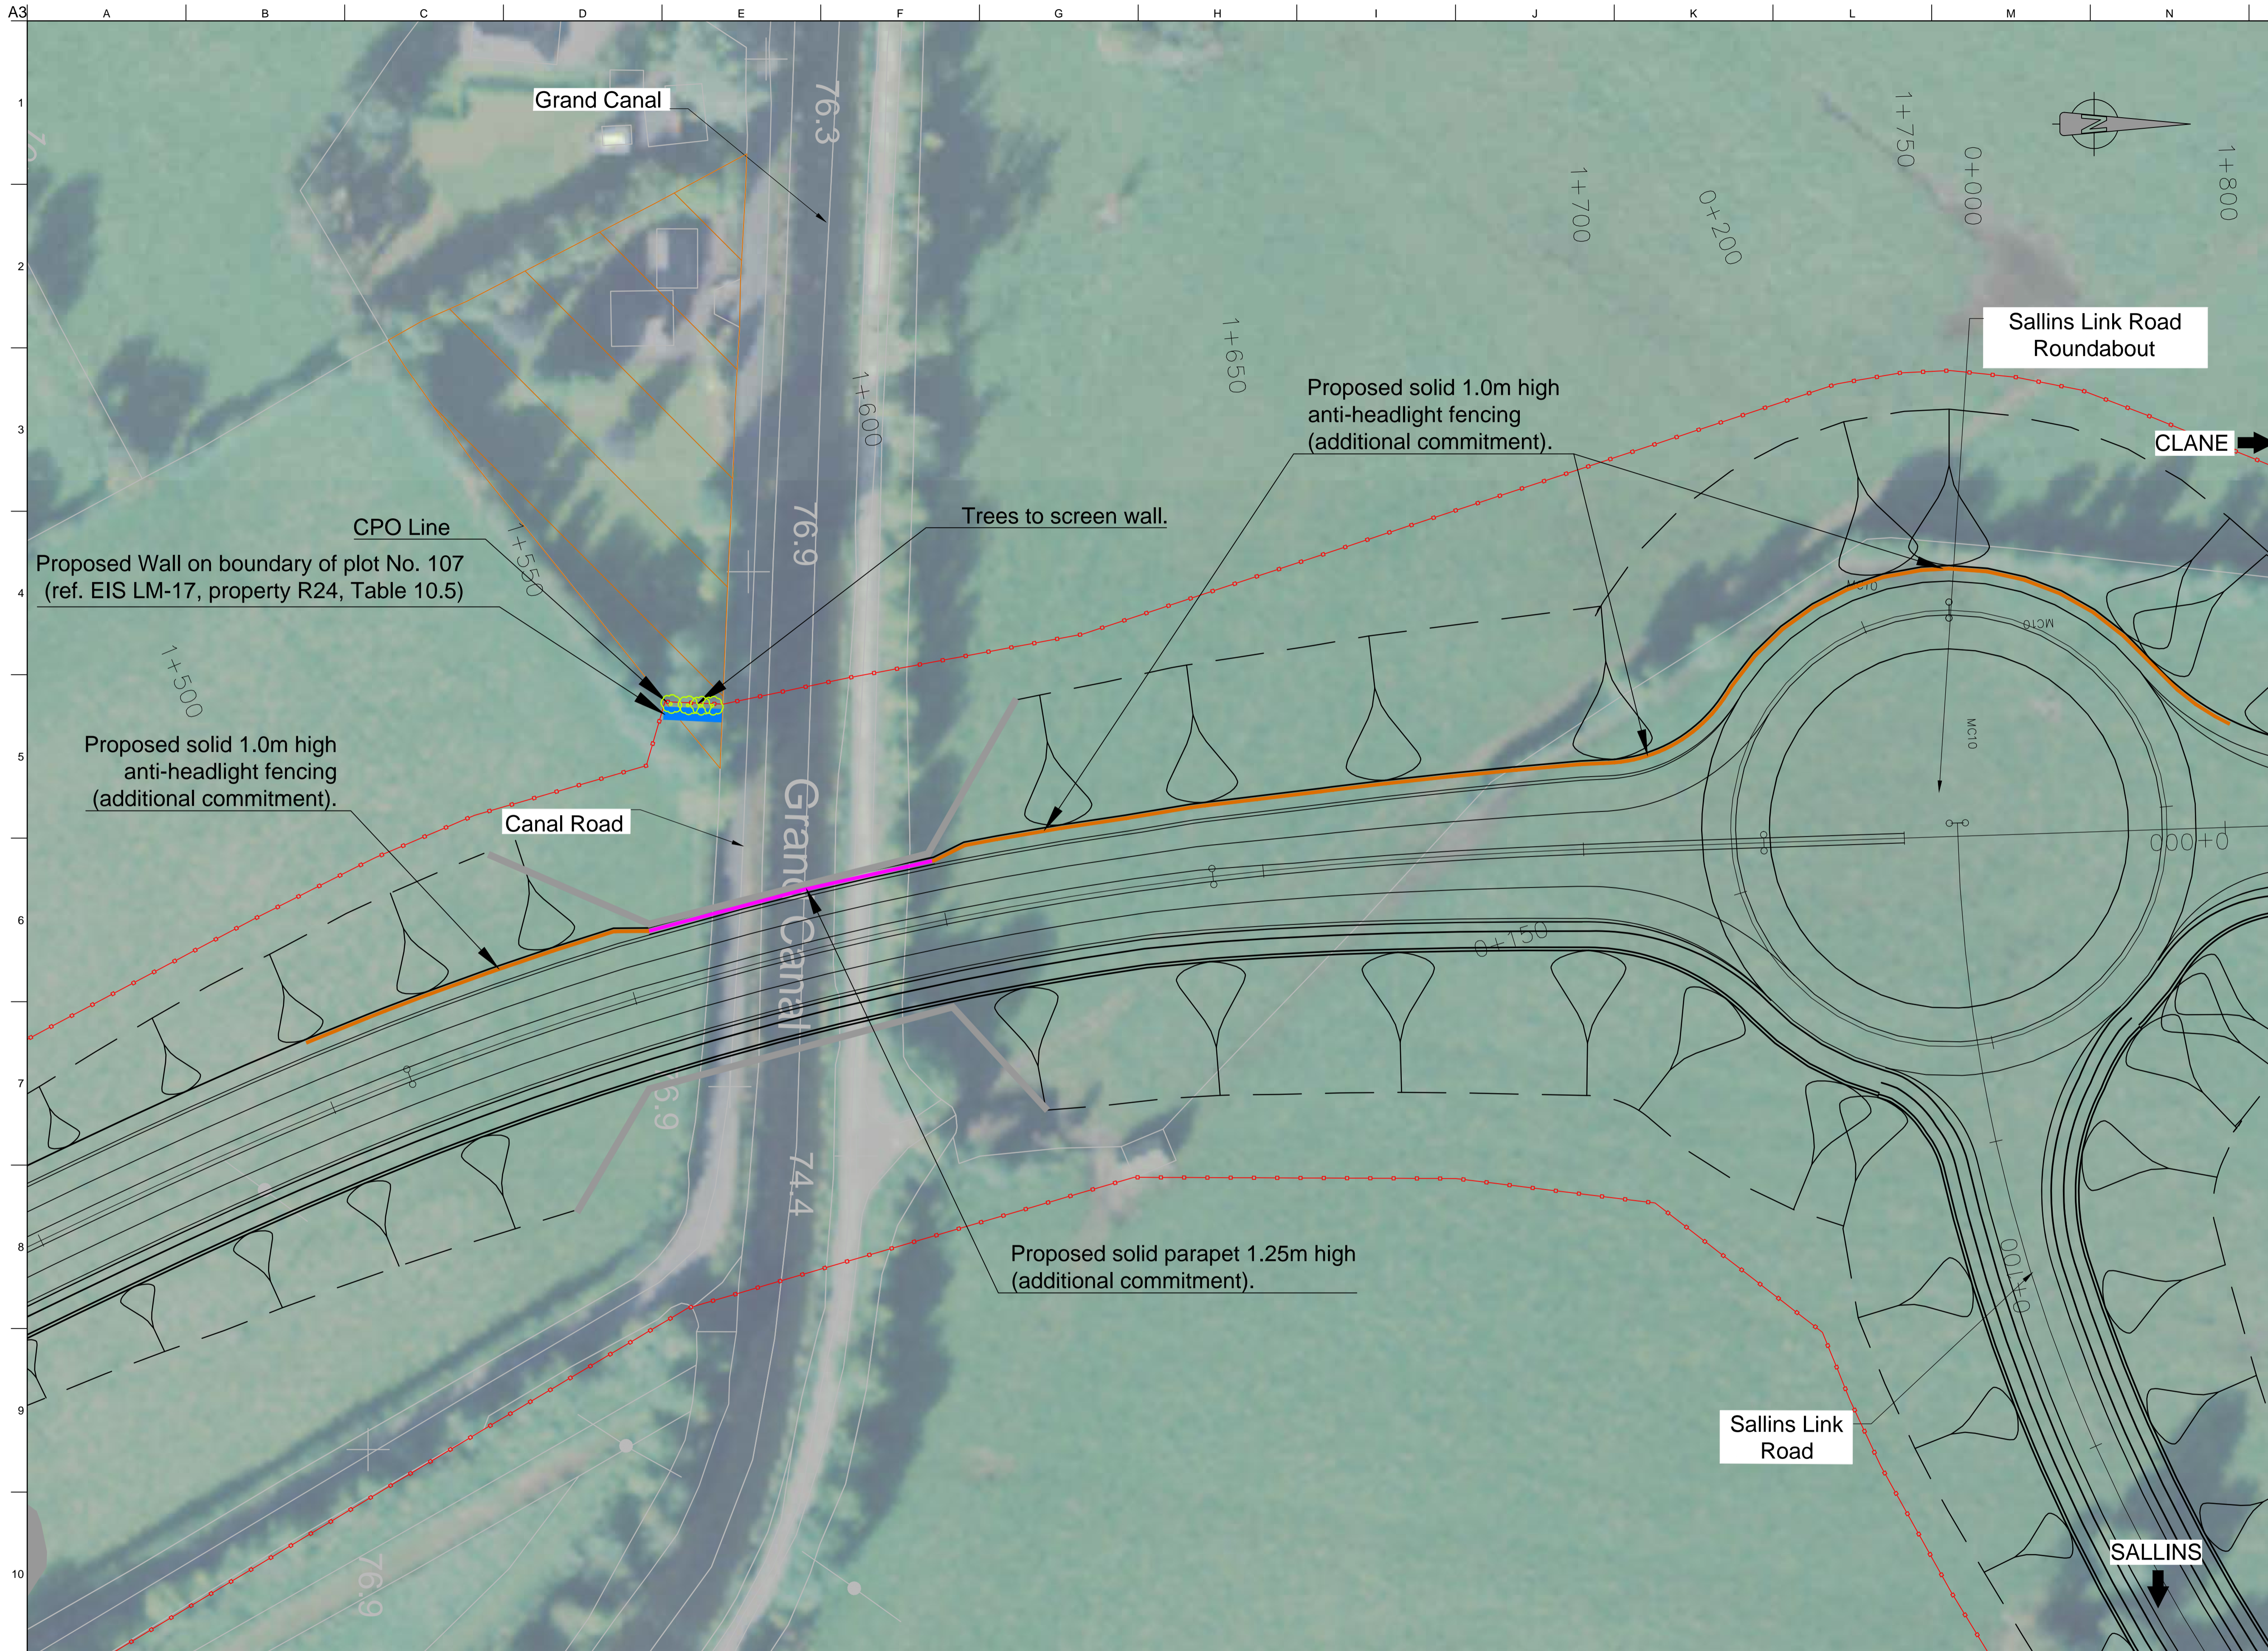

Sallins Link Road Roundabout

CLANE

Proposed solid 1.0m high anti-headlight fencing (additional commitment).

Trees to screen wall.

CPO Line

Proposed Wall on boundary of plot No. 107 (ref. EIS LM-17, property R24, Table 10.5)

Proposed solid 1.0m high anti-headlight fencing (additional commitment).

Canal Road

Proposed solid parapet 1.25m high (additional commitment).

Sallins Link Road

SALLINS

Legend:

- Proposed Site Boundary
- Proposed Road

© Ordnance Survey Ireland. All Rights Reserved. Licence Number 2010/26/CCMA/Kildare County Council.

101	03/06/14	KJ	SCS	EAM
Issue	Date	By	Chkd	Appd



Job Title  
M7 Osberstown Interchange & R407 Sallins Bypass

Scale at A3  
1:1000

Date:  
June 2014


Consultant  
**ARUP**  
Arup, 50 Ringsend Road  
Dublin 4  
Tel +353(0)1 233 4455 Fax +353(0)1 668 3169  
www.arup.ie

Drawing Title  
Landscape Mitigation Detail 2  
Canal Cottages  
Canal Road

Drawing Status  
**For Information**


Job No <b>227136-00</b>	Drawing No <b>CSK - 152</b>	Issue <b>101</b>
----------------------------	--------------------------------	---------------------

FOR INFORMATION

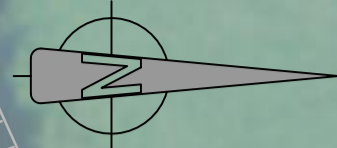

CLANE →

↓ SALLINS

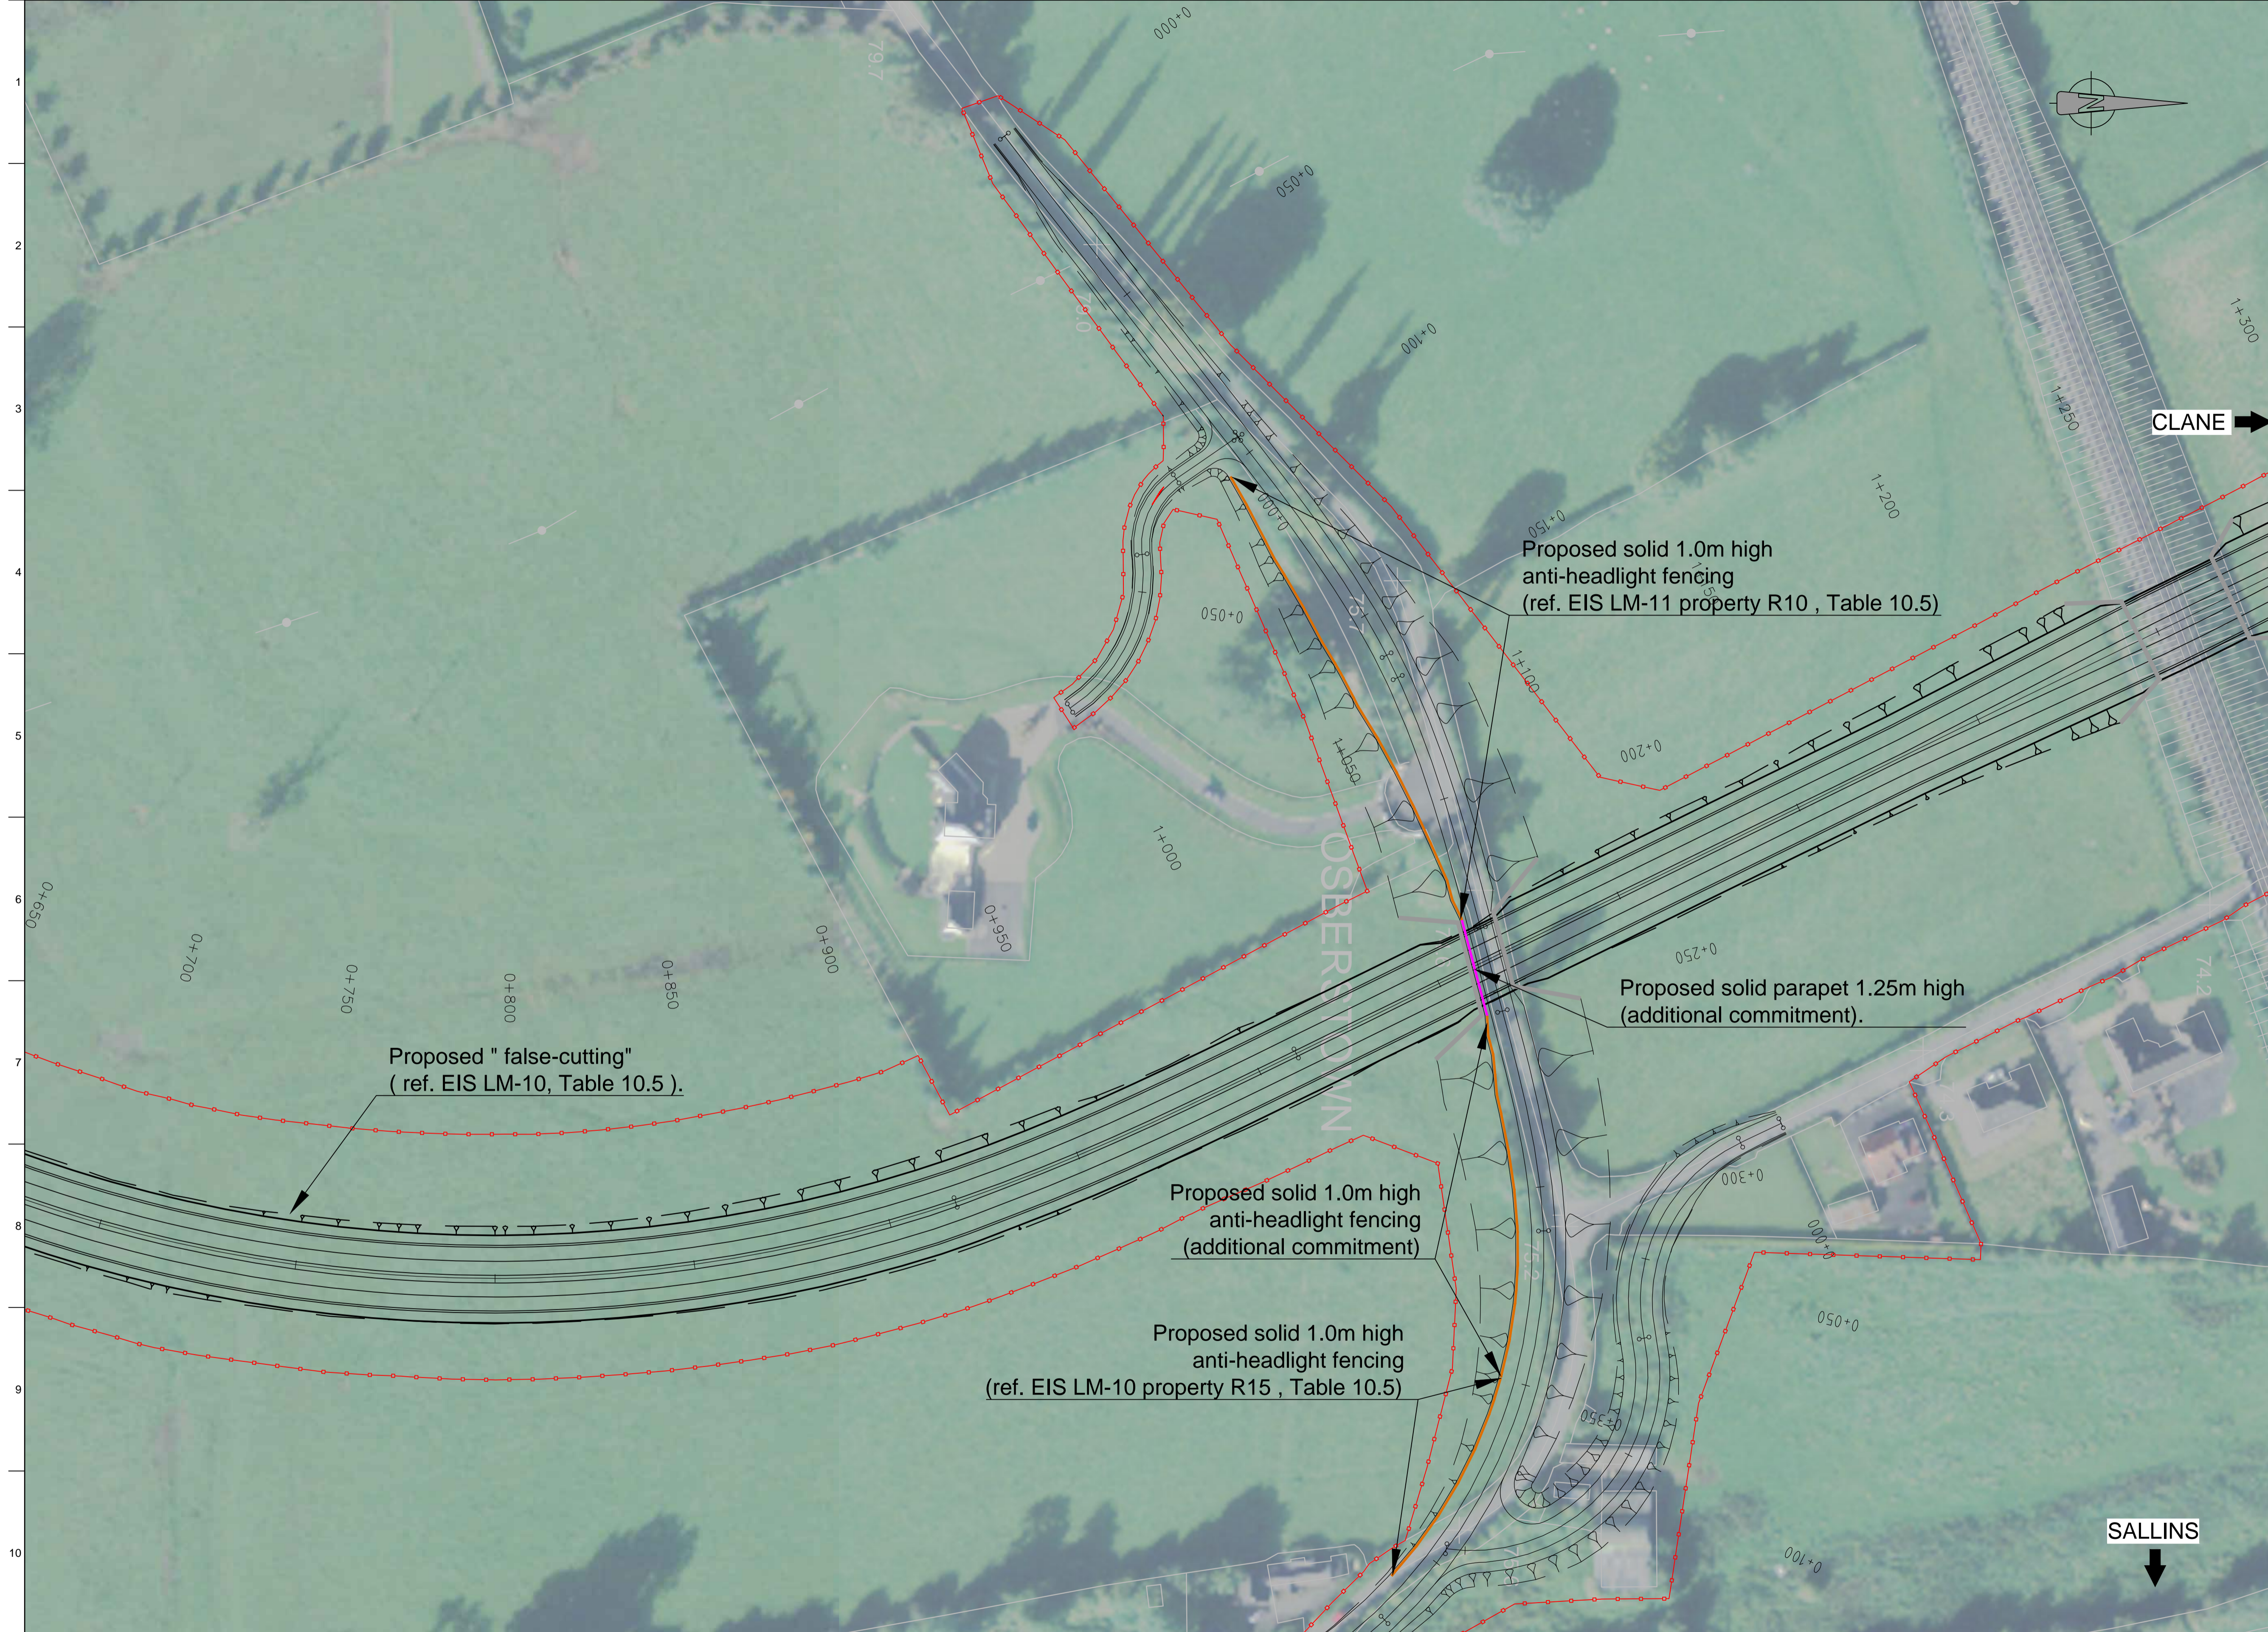

Legend:

- Proposed Site Boundary
- Proposed Road

© Ordnance Survey Ireland. All Rights Reserved. Licence Number 2010/26/CCMA/Kildare County Council.

Issue	Date	By	Chkd	Appd
101	03/06/14	KJ	SCS	EAM



Kildare County Council  
Comhairle Contae Chill Dara



Naas Town Council  
Comhairle Baile an Naís



Job Title  
M7 Osberstown Interchange  
& R407 Sallins Bypass

Scale at A3  
1:1000  
Date: June 2014

Consultant  
**ARUP**  
Arup, 50 Ringsend Road  
Dublin 4  
Tel +353(0)1 233 4455 Fax +353(0)1 668 3169  
www.arup.ie

Drawing Title  
Landscape Mitigation Detail 3  
Osberstown Road

Drawing Status		
<b>For Information</b>		
Job No <b>227136-00</b>	Drawing No <b>CSK - 153</b>	Issue <b>101</b>

FOR INFORMATION



	03/06/2014	KJ	SW	EMC
Issue	Date	By	Chkd	Appd



Job Title  
**M7 Osberstown Interchange & R407 Sallins Bypass EIS**

Scale at A3  
 N.T.S.

Date:  
 June 2014

Consultant  
**ARUP**  
 Arup, 50 Ringsend Road  
 Dublin 4  
 Tel +353(0)1 233 4455 Fax +353(0)1 668 3169  
 www.arup.ie


Drawing Title  
 Landscape and Visual

View V07 As Existing

Drawing Status  
**For Information**

Job No	Drawing No	Issue
<b>227136-00</b>	<b>Figure V07 Ex</b>	-

FOR INFORMATION

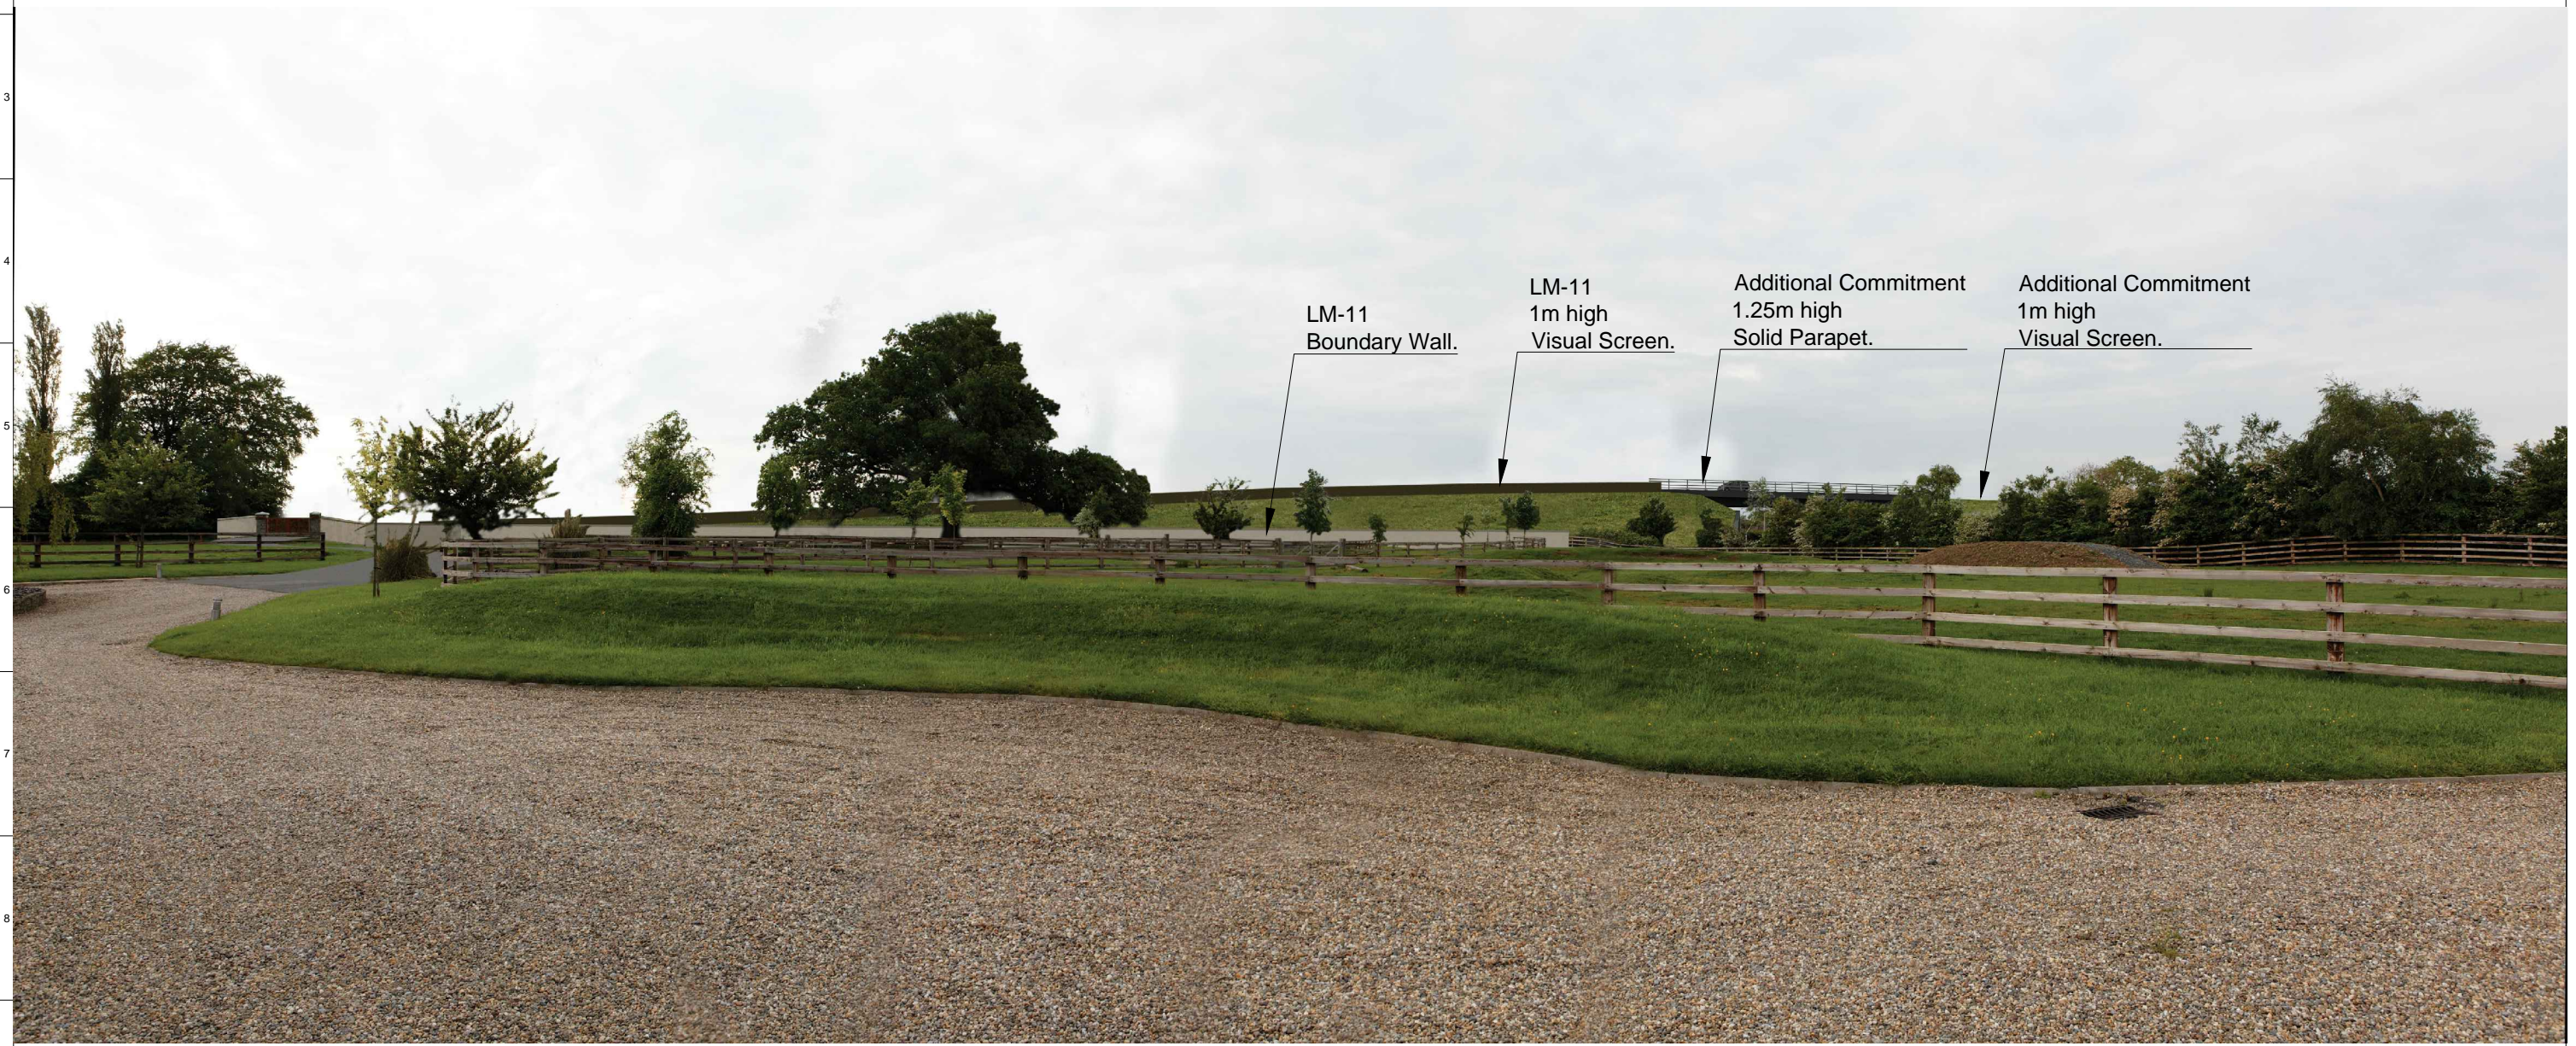

Issue	Date	By	Chkd	Appd
-	03/06/2014	KJ	SW	EMC



Job Title  
M7 Osberstown Interchange  
& R407 Sallins Bypass EIS

Scale at A3  
N.T.S.

Date:  
June 2014

Consultant  
**ARUP**  
Arup, 50 Ringsend Road  
Dublin 4  
Tel +353(0)1 233 4455 Fax +353(0)1 668 3169  
www.arup.ie

Drawing Title  
Landscape and Visual  
View V07 Post Establishment

Drawing Status  
**For Information**

Job No	Drawing No	Issue
227136-00	Figure V07 PO	-

FOR INFORMATION



LM-11  
Boundary Wall.

LM-11  
1m high  
Visual Screen.

Additional Commitment  
1.25m high  
Solid Parapet.

Additional Commitment  
1m high  
Visual Screen.

Issue	Date	By	Chkd	Appd
-	03/06/2014	KJ	SW	EMC



Kildare County Council  
Comhairle Contae Chill Dara



Naas Town Council  
Comhairle Baile an Náis



Ar Roinn Iompair  
Turasoireachta agus Spóirt  
Department of Transport,  
Tourism and Sport



NDP  
NATIONAL DEVELOPMENT PLAN

Job Title  
**M7 Osberstown Interchange  
& R407 Sallins Bypass EIS**

Scale at A3  
N.T.S.

Date:  
June 2014

Consultant



Arup, 50 Ringsend Road  
Dublin 4  
Tel +353(0)1 233 4455 Fax +353(0)1 668 3169  
www.arup.ie

Drawing Title  
**Landscape and Visual  
With landscaping + 5years  
View V07 PR Establishment**

Drawing Status  
**For Information**

Job No	Drawing No	Issue
<b>227136-00</b>	<b>Figure V07 PR</b>	-