
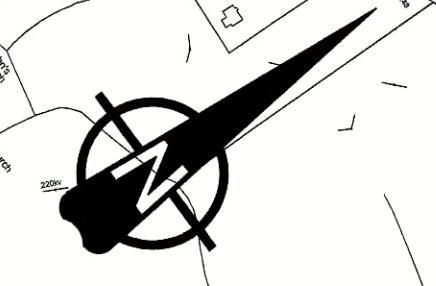


Route & Junction locations shown are indicative only and are subject to change

BALLYMORE EUSTATE

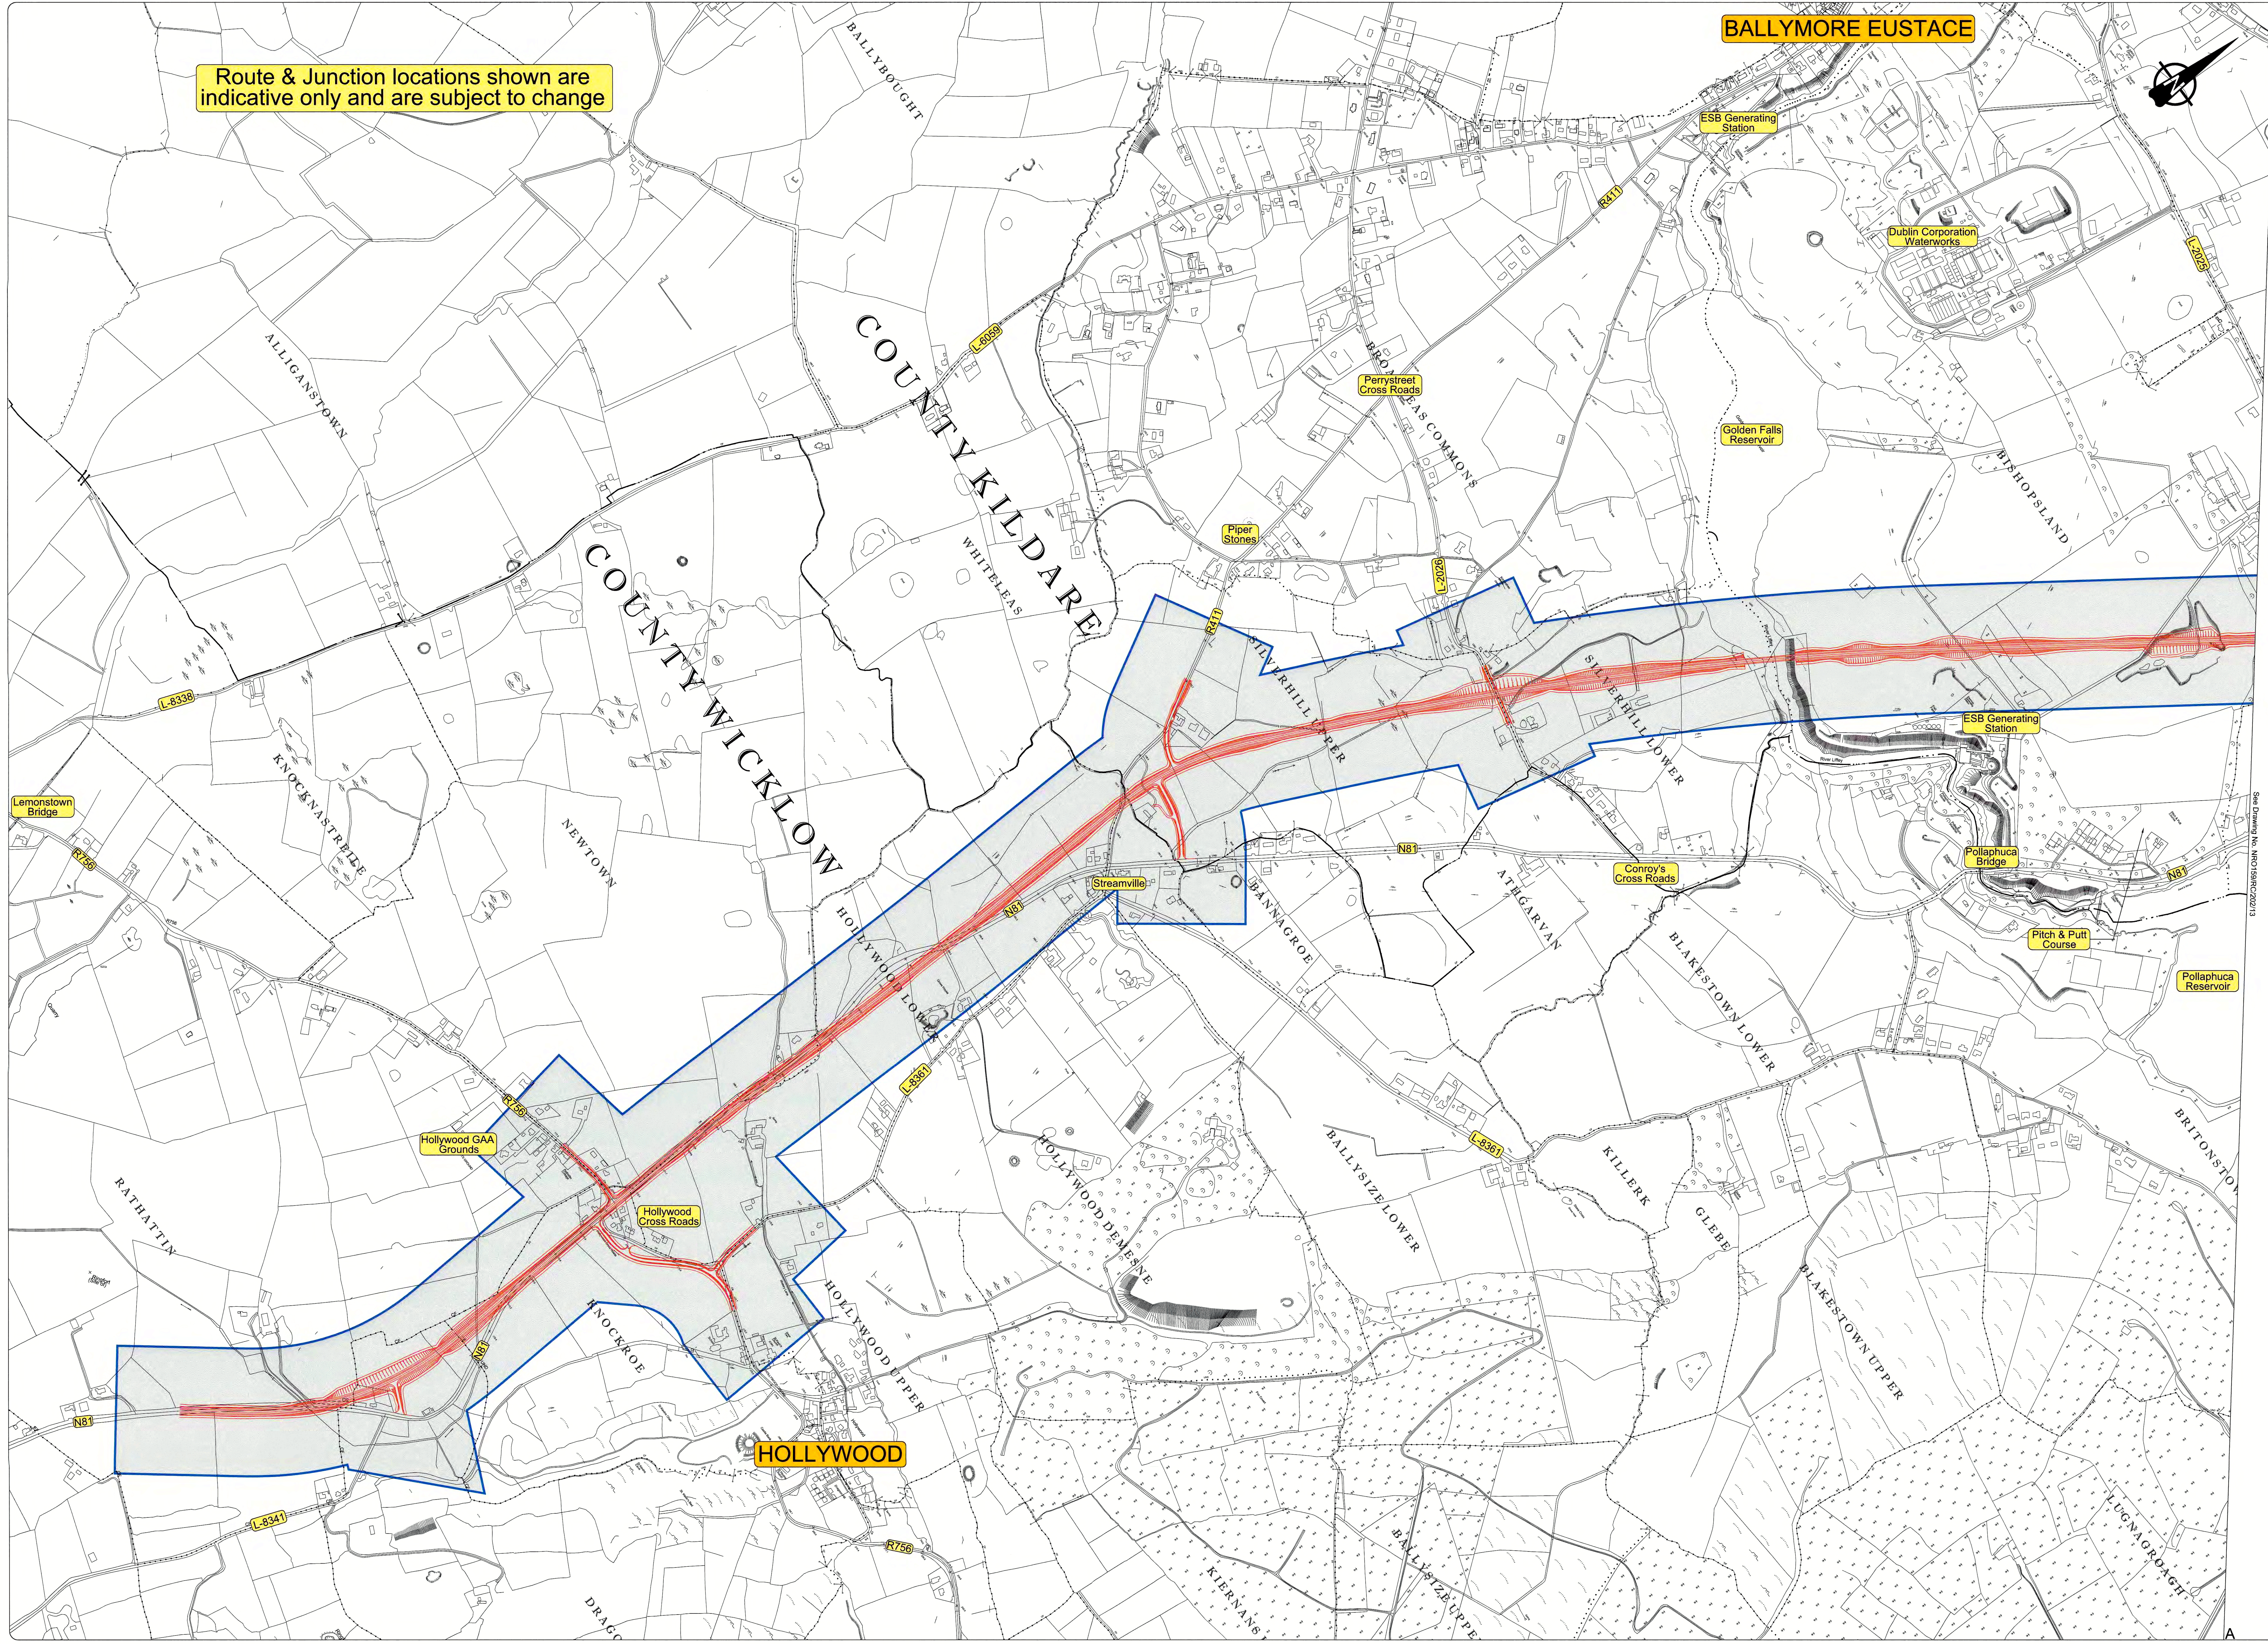

Plan

Legend:

Preferred Route Corridor

©Ordnance Survey Ireland. All rights reserved.
Licence Number 2016/26/CCMA/Kildare County Council.



NALL MORRISSEY
DIRECTOR of SERVICES
Roads, Transportation & Public Safety

DAVID O'GRADY BE MSc HDip CEng MEl
ACTING SENIOR ENGINEER

1	2	3	4	5	6	7
Surfix	Initials	Date	Published	Description	Route Corridor	REVISIONS

STAGE
PRELIMINARY
N.R.A. APPROVAL
TENDER
CONTRACT

PROJECT: N81Hollywood Cross to Tallaght Road Improvement Scheme
DRAWING: Preferred Route Corridor OSI Vector Mapping
SHEET 1-6

Scale: 1:5,000 @ A0
Date: May, 2016
Drawn By: B.K.
Checked: A.K.
Revision: 0