


Routes shown are indicative only and are subject to change
Treatment of all roads and junction locations to be decided as part of Stage 2

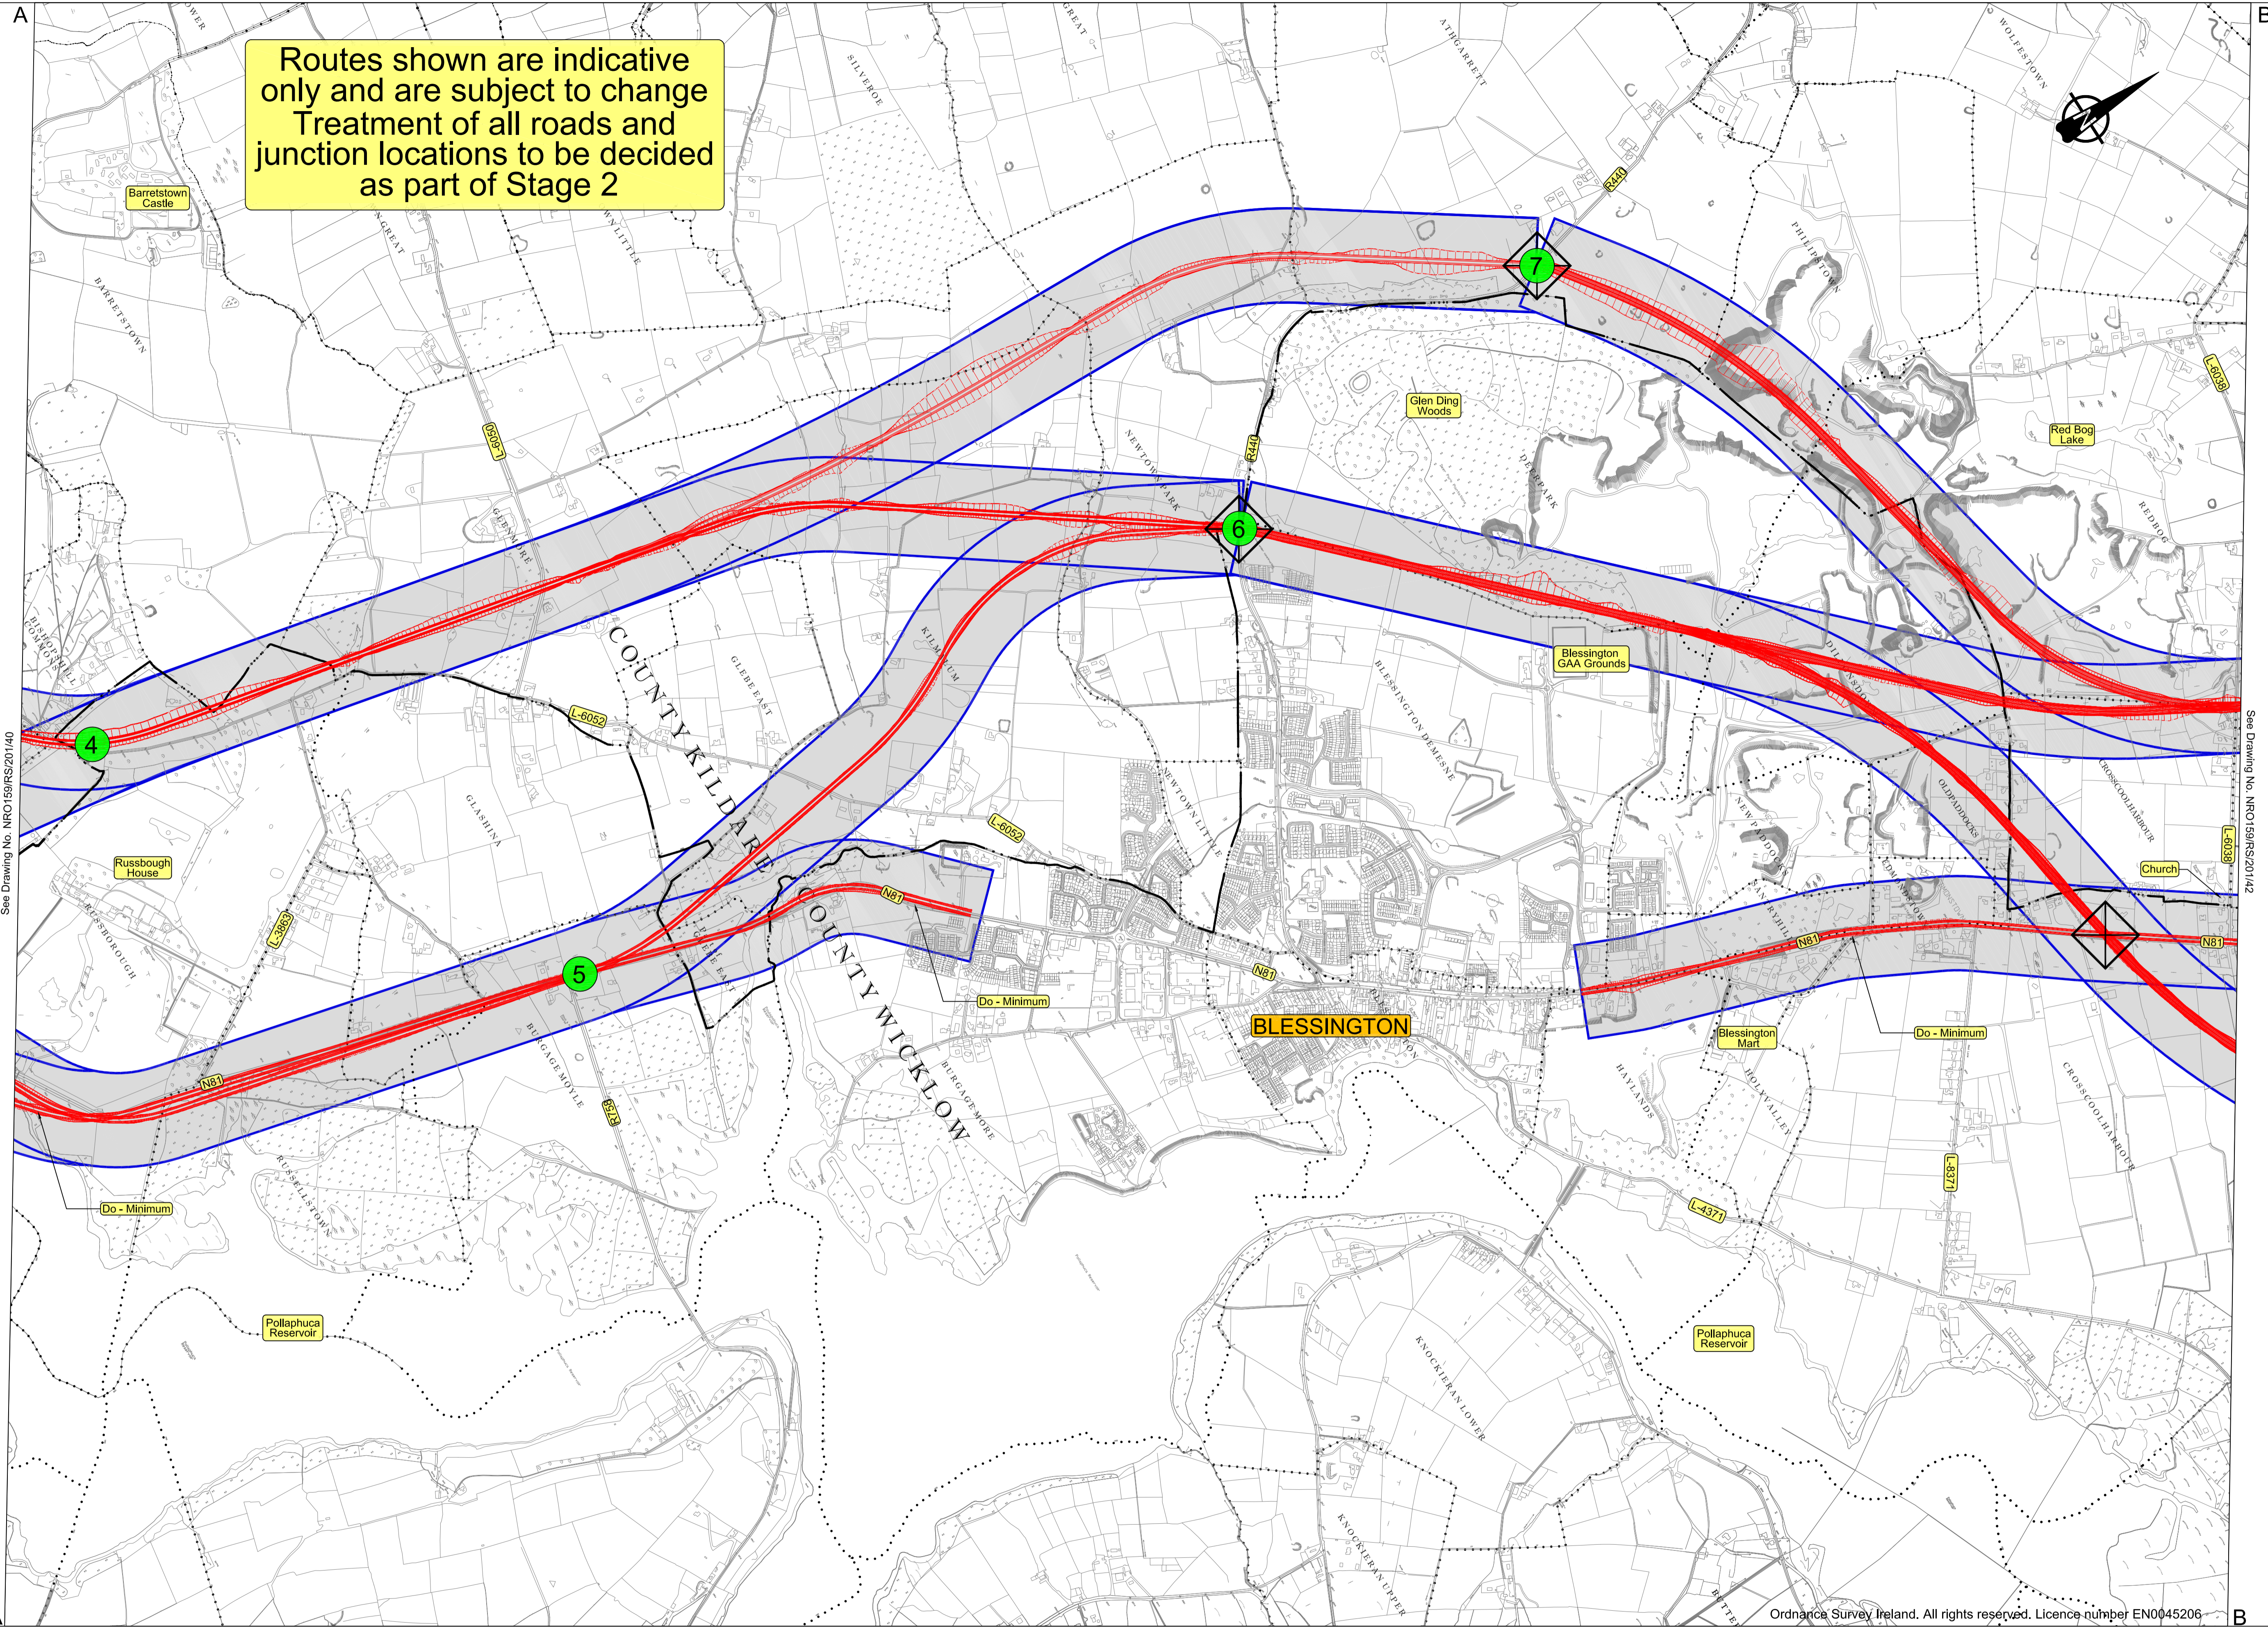

See Drawing No. NRO159/RS/201/40

See Drawing No. NRO159/RS/201/42

Ordnance Survey Ireland. All rights reserved. Licence number EN0045206

Plan

Legend:

- ◆ Route Corridor Node
- Stage 2 Route Corridors
- Proposed Strategic Junction Location

Kildare County Council

National Roads Design Office

Maudlins, Naas, Co. Kildare, Ireland
Tel: +353-45-898199, Fax: +353-45-875845, e-mail: kcc@kildaremo.com

MICHAEL O' LEARY
ACTING DIRECTOR OF SERVICES
Transportation & Public Safety

DAVID O' GRADY BE MSc HDip CEng MEl
ACTING SENIOR ENGINEER

Suffix	Initials	Date	Description
1		July '11	Initial Issue
REVISIONS			

STAGE

- PRELIMINARY
- N.R.A. APPROVAL
- TENDER
- CONTRACT

PROJECT N81Hollywood Cross to Tallaght Road Improvement Scheme

DRAWING Public Consultation Stage 2 Route Corridor Options | **SHEET 2 - 4**

Filename: N:\Projects\NRO159\Drawing\200RS\201 Dwg.No. NRO159/RS/201/41

Scale: 1: 10,000 @ A1

Date: July, 2011

Drawn by: B.K.

Checked: *[Signature]*

Revision