
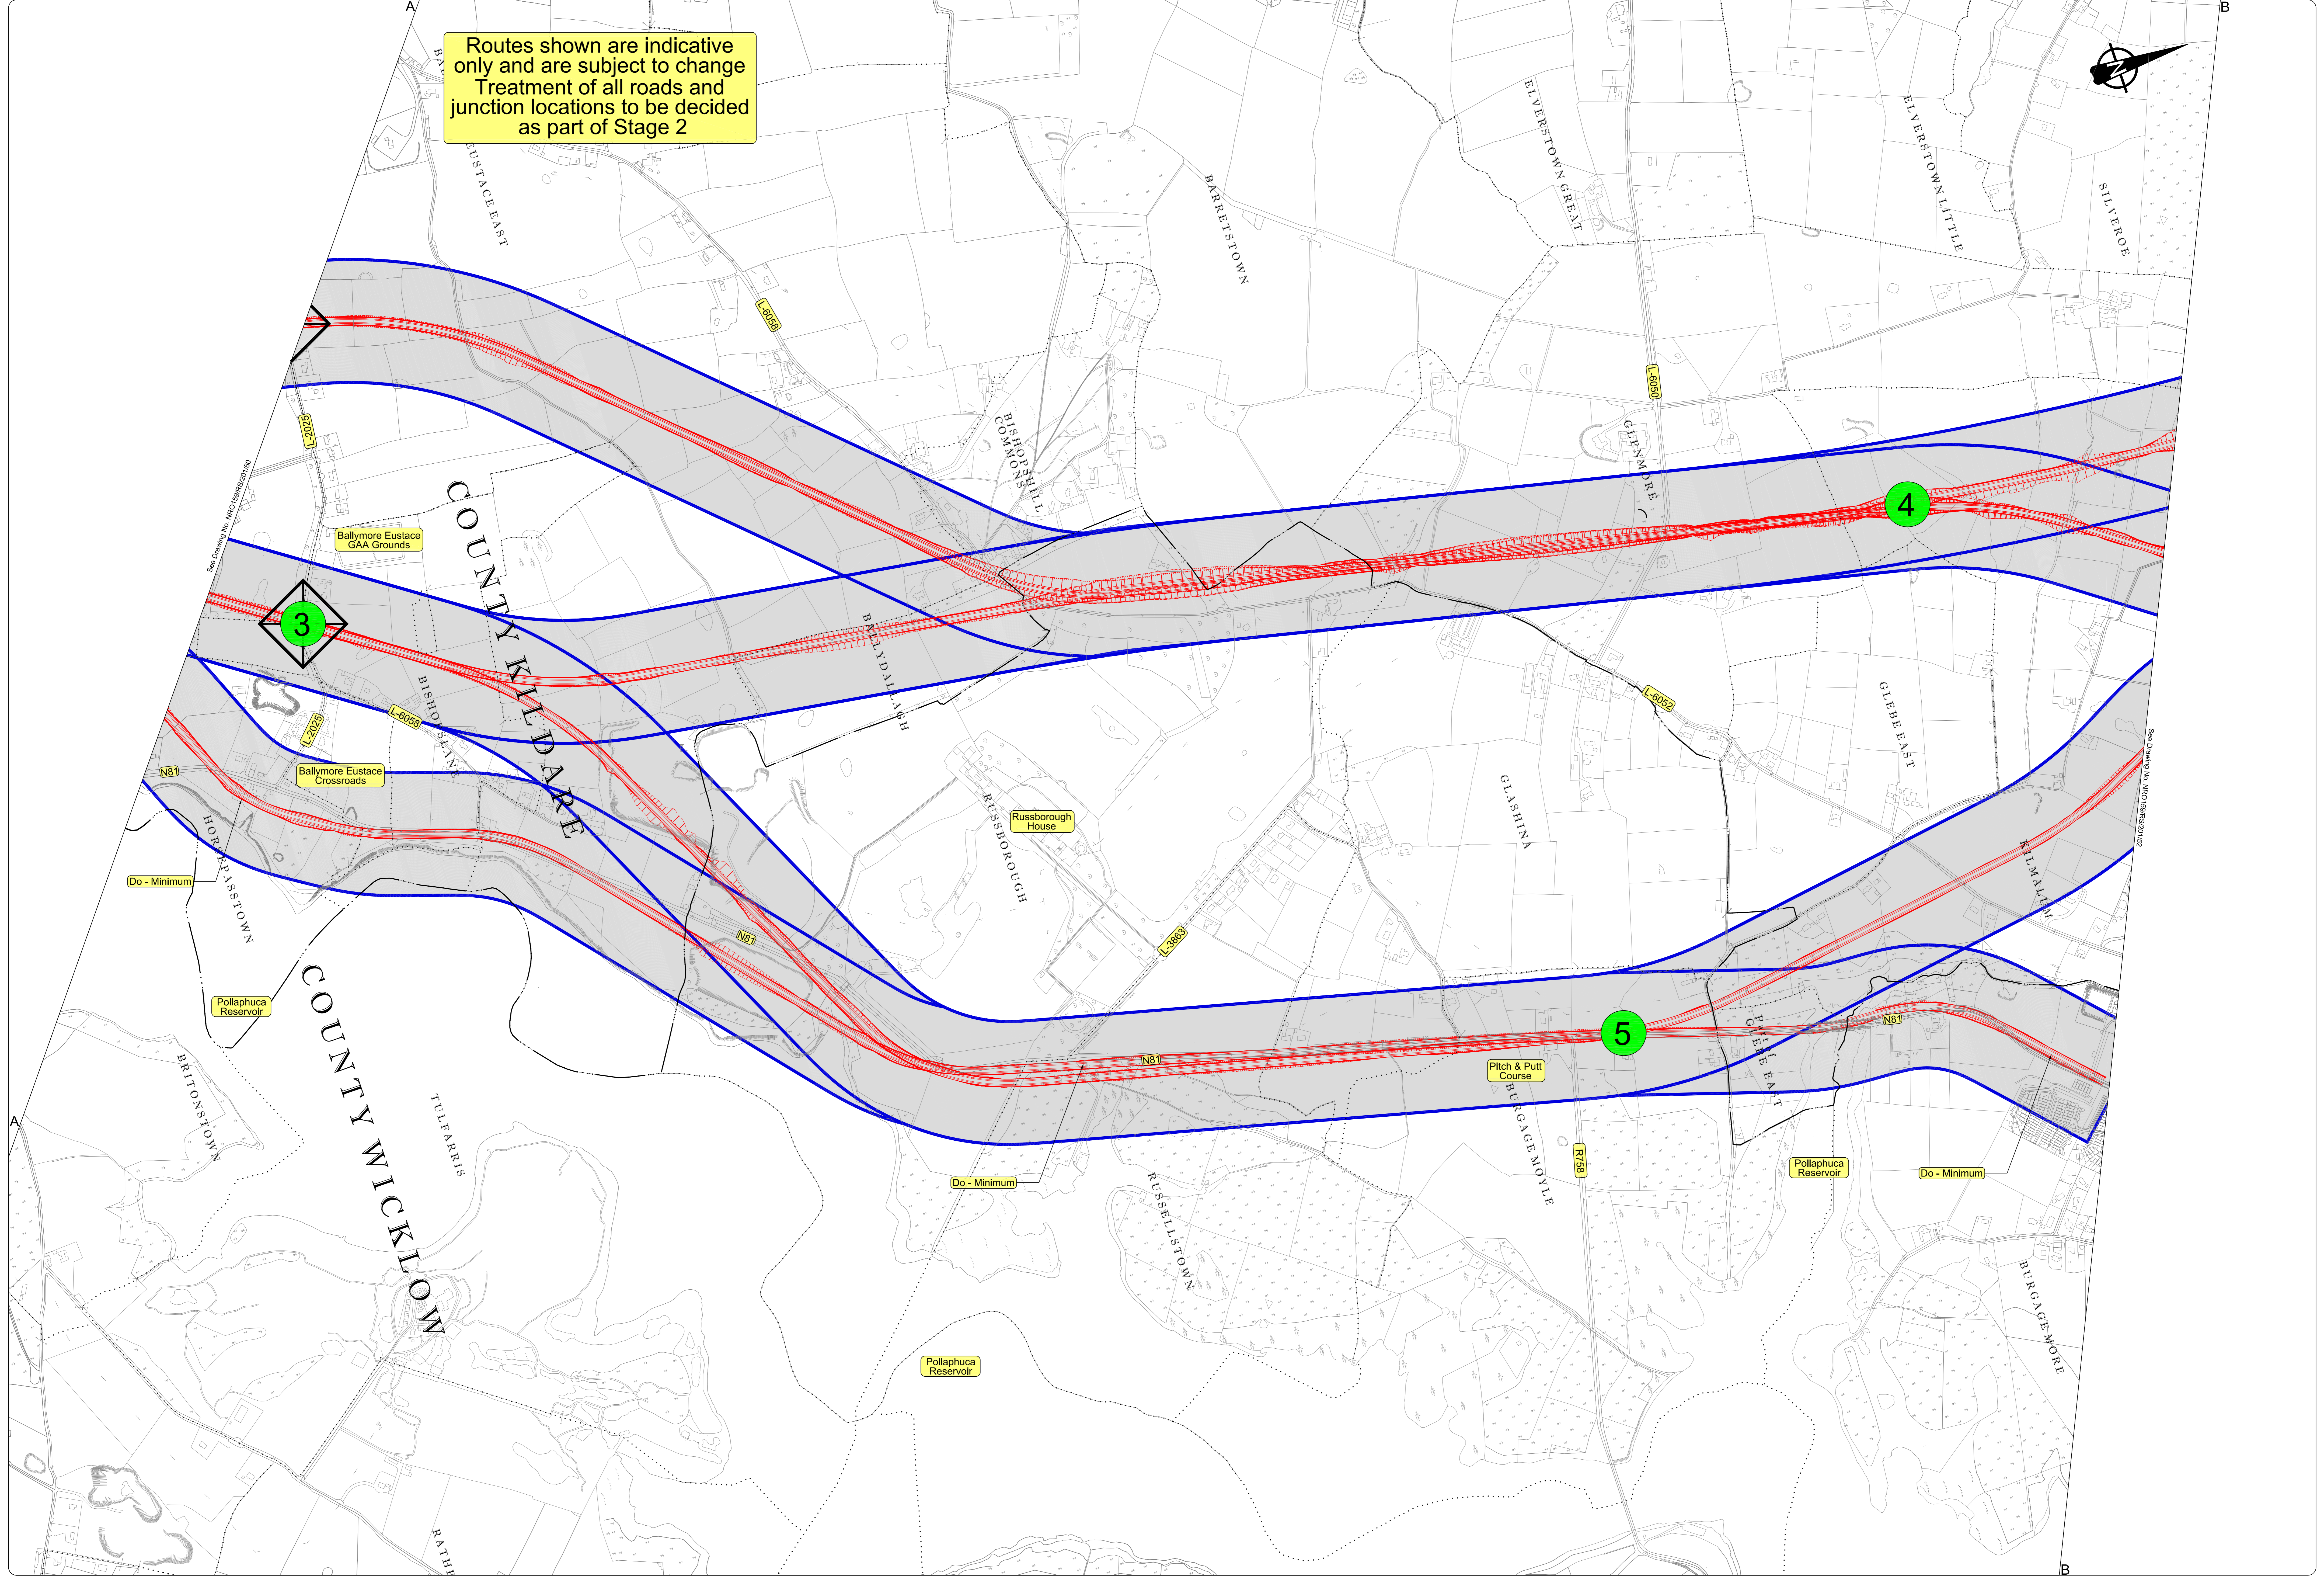


Routes shown are indicative only and are subject to change  
Treatment of all roads and junction locations to be decided as part of Stage 2

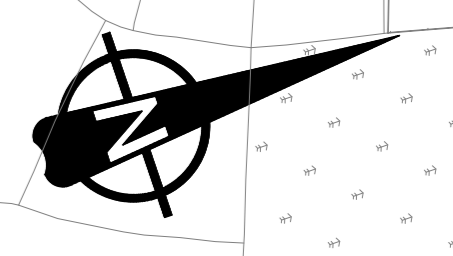

Plan

**Legend:**

- Route Corridor Node
- Stage 2 Route Corridors
- Proposed Strategic Junction Location

Ordnance Survey Ireland. All rights reserved. Licence number EN0045206

**Kildare County Council**  
National Roads Design Office  
Mandins, Nans Co. Kildare, Ireland  
Tel: +353-45-898199 Fax: +353-45-817585 email: kcc@kildaremo.com

**MICHAEL O'LEARY**  
ACTING DIRECTOR OF SERVICES  
Transportation & Public Safety

**DAVID O'GRADY BE MSc HDip CEng MIEI**  
ACTING SENIOR ENGINEER

| REV | Initials | Date     | Description   |
|-----|----------|----------|---------------|
| 1   |          | July, 11 | Initial Issue |
|     |          |          |               |
|     |          |          |               |
|     |          |          |               |

**STAGE**

- PRELIMINARY
- N.R.A. APPROVAL
- TENDER
- CONTRACT

**PROJECT** N81 Hollywood Cross to Tallaght Road Improvement Scheme  
**DRAWING** Public Consultation Stage 2 Route Corridor Options | **SHEET** 2 - 6  
File Name: N:\Projects\NRO159\Drawing\200RS\201 [Drawn by: B.K.]  
NRO159/RS/201/51

Scale: 1:5,000 @ A0  
Date: July, 2011  
Drawn by: B.K.  
Checked: [Signature]  
Reviewed: [Signature]