


Routes shown are indicative only and are subject to change
Treatment of all roads and junction locations to be decided as part of Stage 2

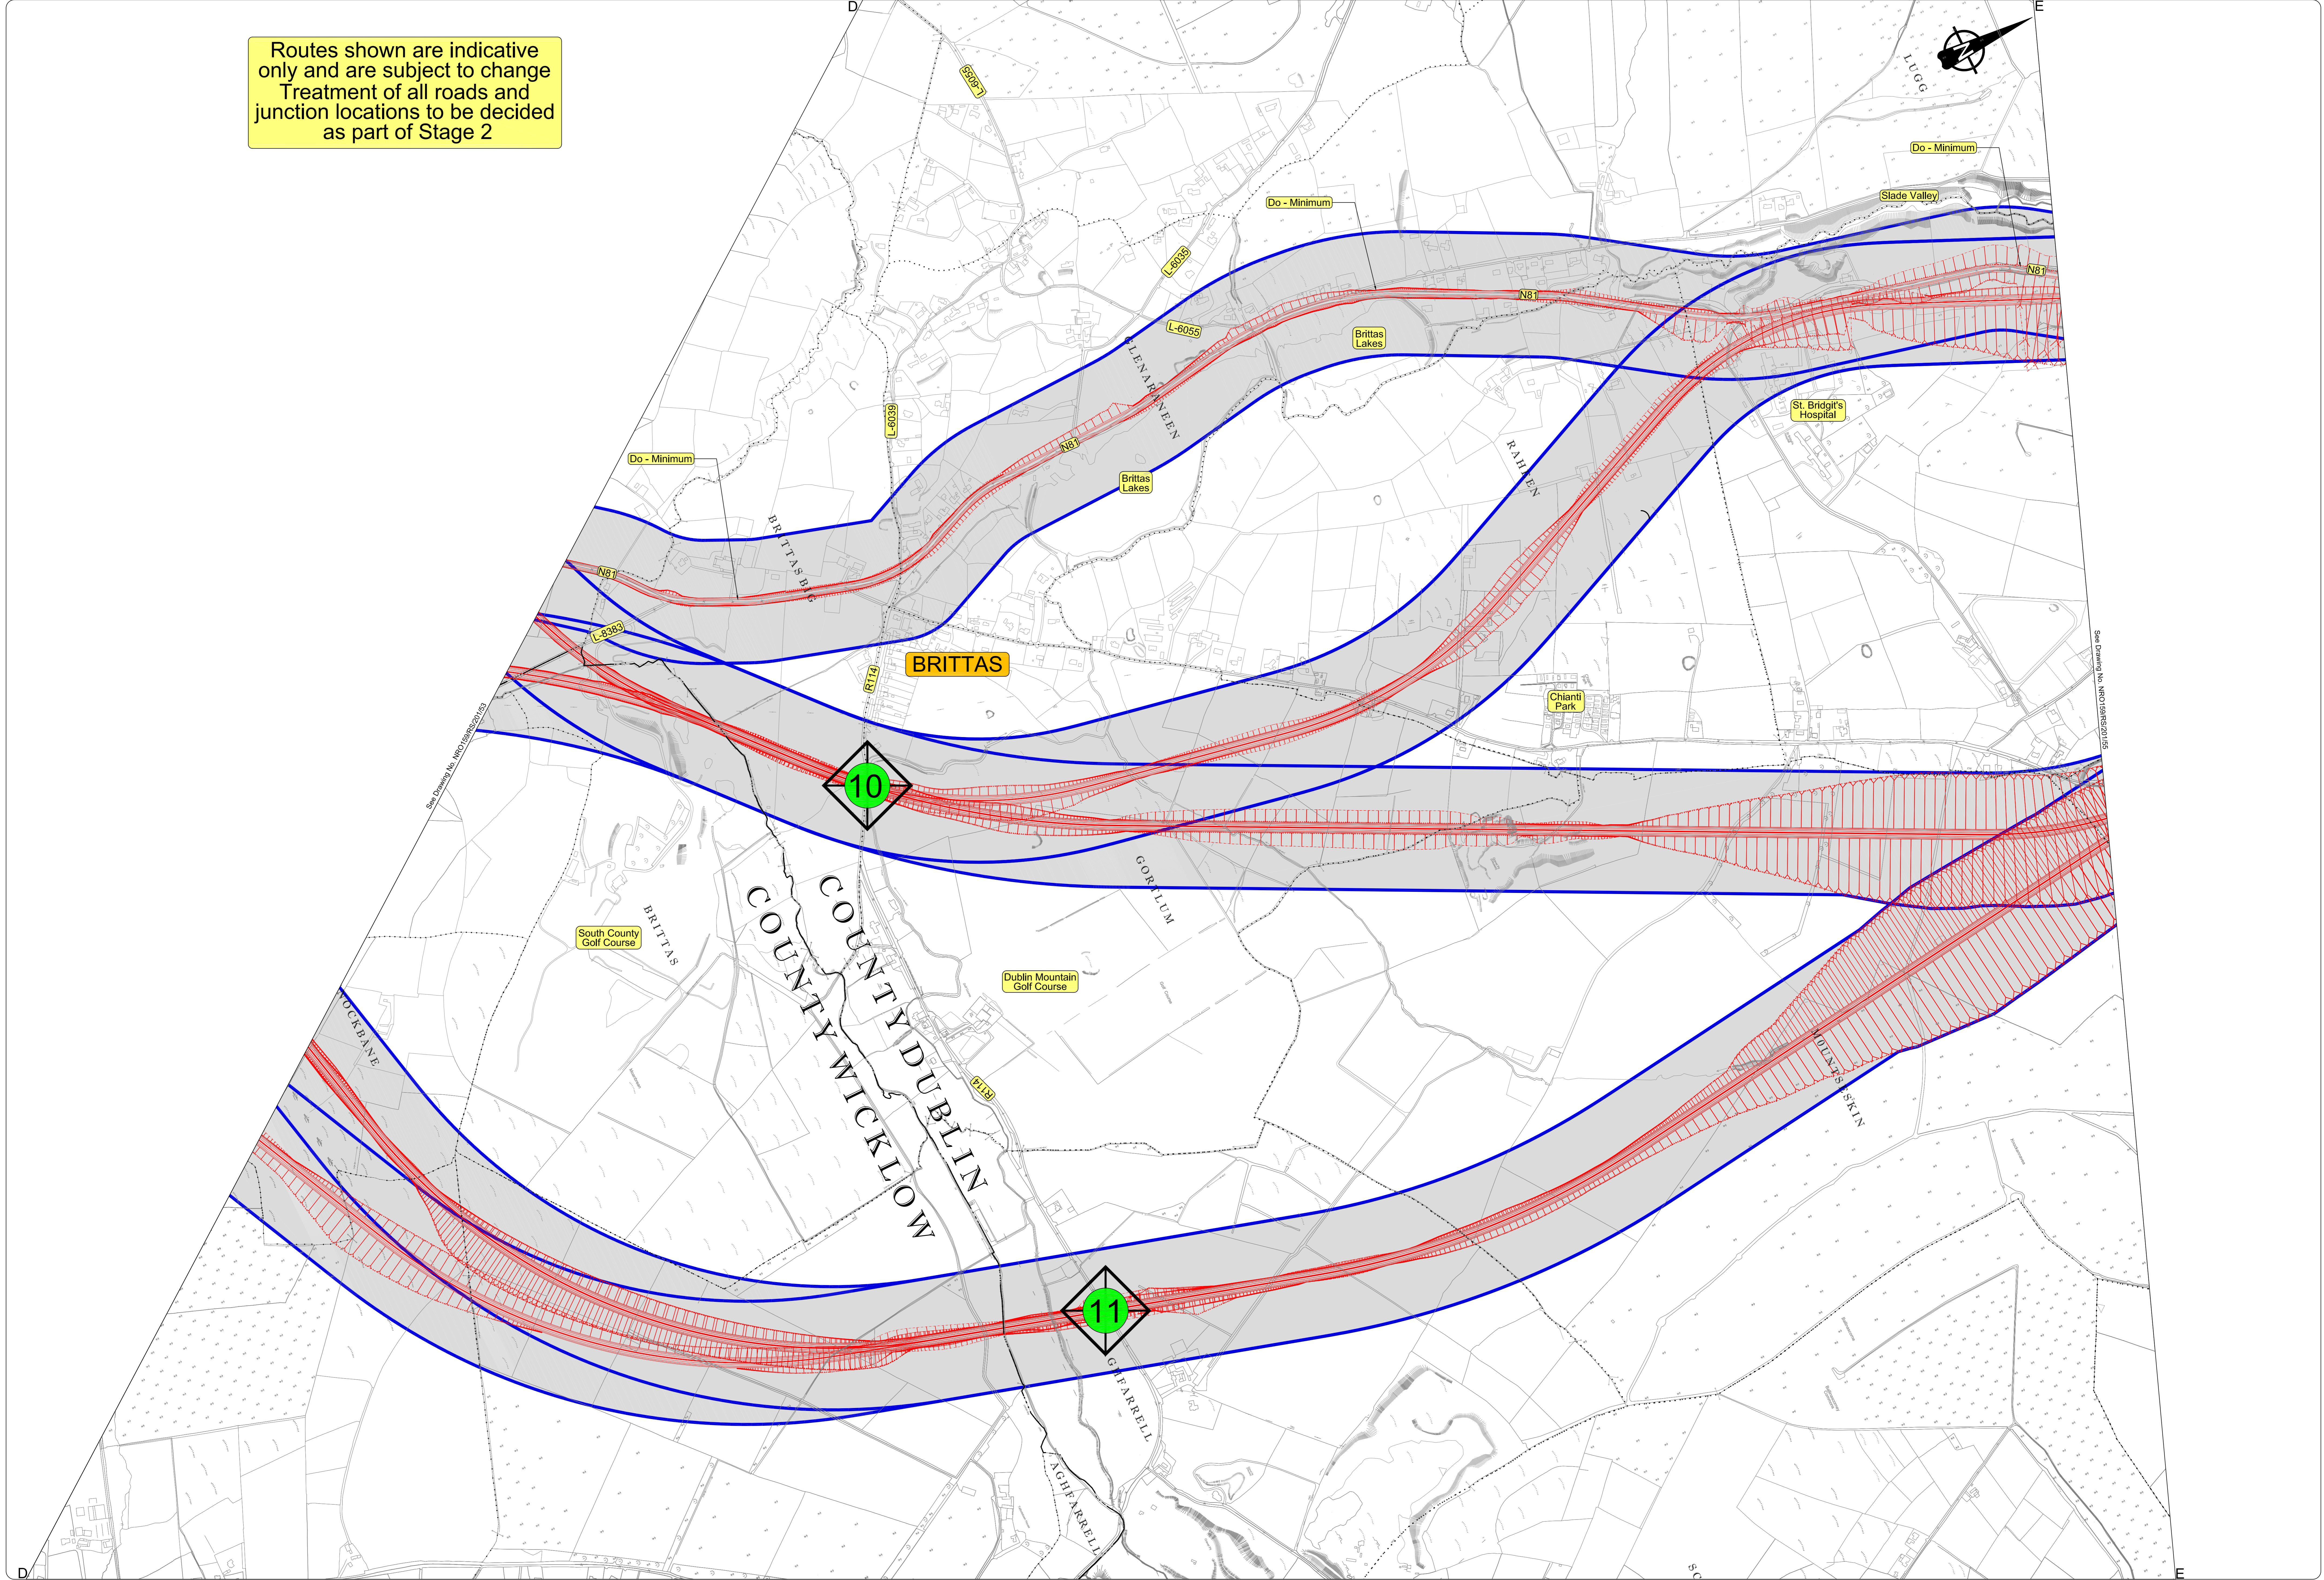

D
Plan

Route Corridor Node
 Stage 2 Route Corridors
 Proposed Strategic Junction Location

Ordnance Survey Ireland. All rights reserved. Licence number EN0045206

Kildare
 County Council
 National Roads Design Office
Mandlins, Nans Co. Kildare, Ireland
 Tel: 0353-45-809399 Fax: 0353-45-475845 e-mail: kcc@kildaremo.com

MICHAEL O'LEARY
 ACTING DIRECTOR of SERVICES
 Transportation & Public Safety

DAVID O'GRADY BE MSc HDip CEng MIEI
 ACTING SENIOR ENGINEER

1	Suffix	Initials	Date	Initial Issue	Description

STAGE
 PRELIMINARY
 N.R.A. APPROVAL
 TENDER
 CONTRACT

PROJECT **N81 Hollywood Cross to Tallaght Road Improvement Scheme**
 DRAWING **Public Consultation Stage 2 Route Corridor Options** | SHEET **5 - 6**
File Name: N:\Projects\NRO159\Drawing\200RS\201 Dwg No: NRO159/RS/201/54

Scale: 1:5,000 @ A0
 Date: July, 2011
 Drawn by: B.K.
 Checked:
 Revision: