
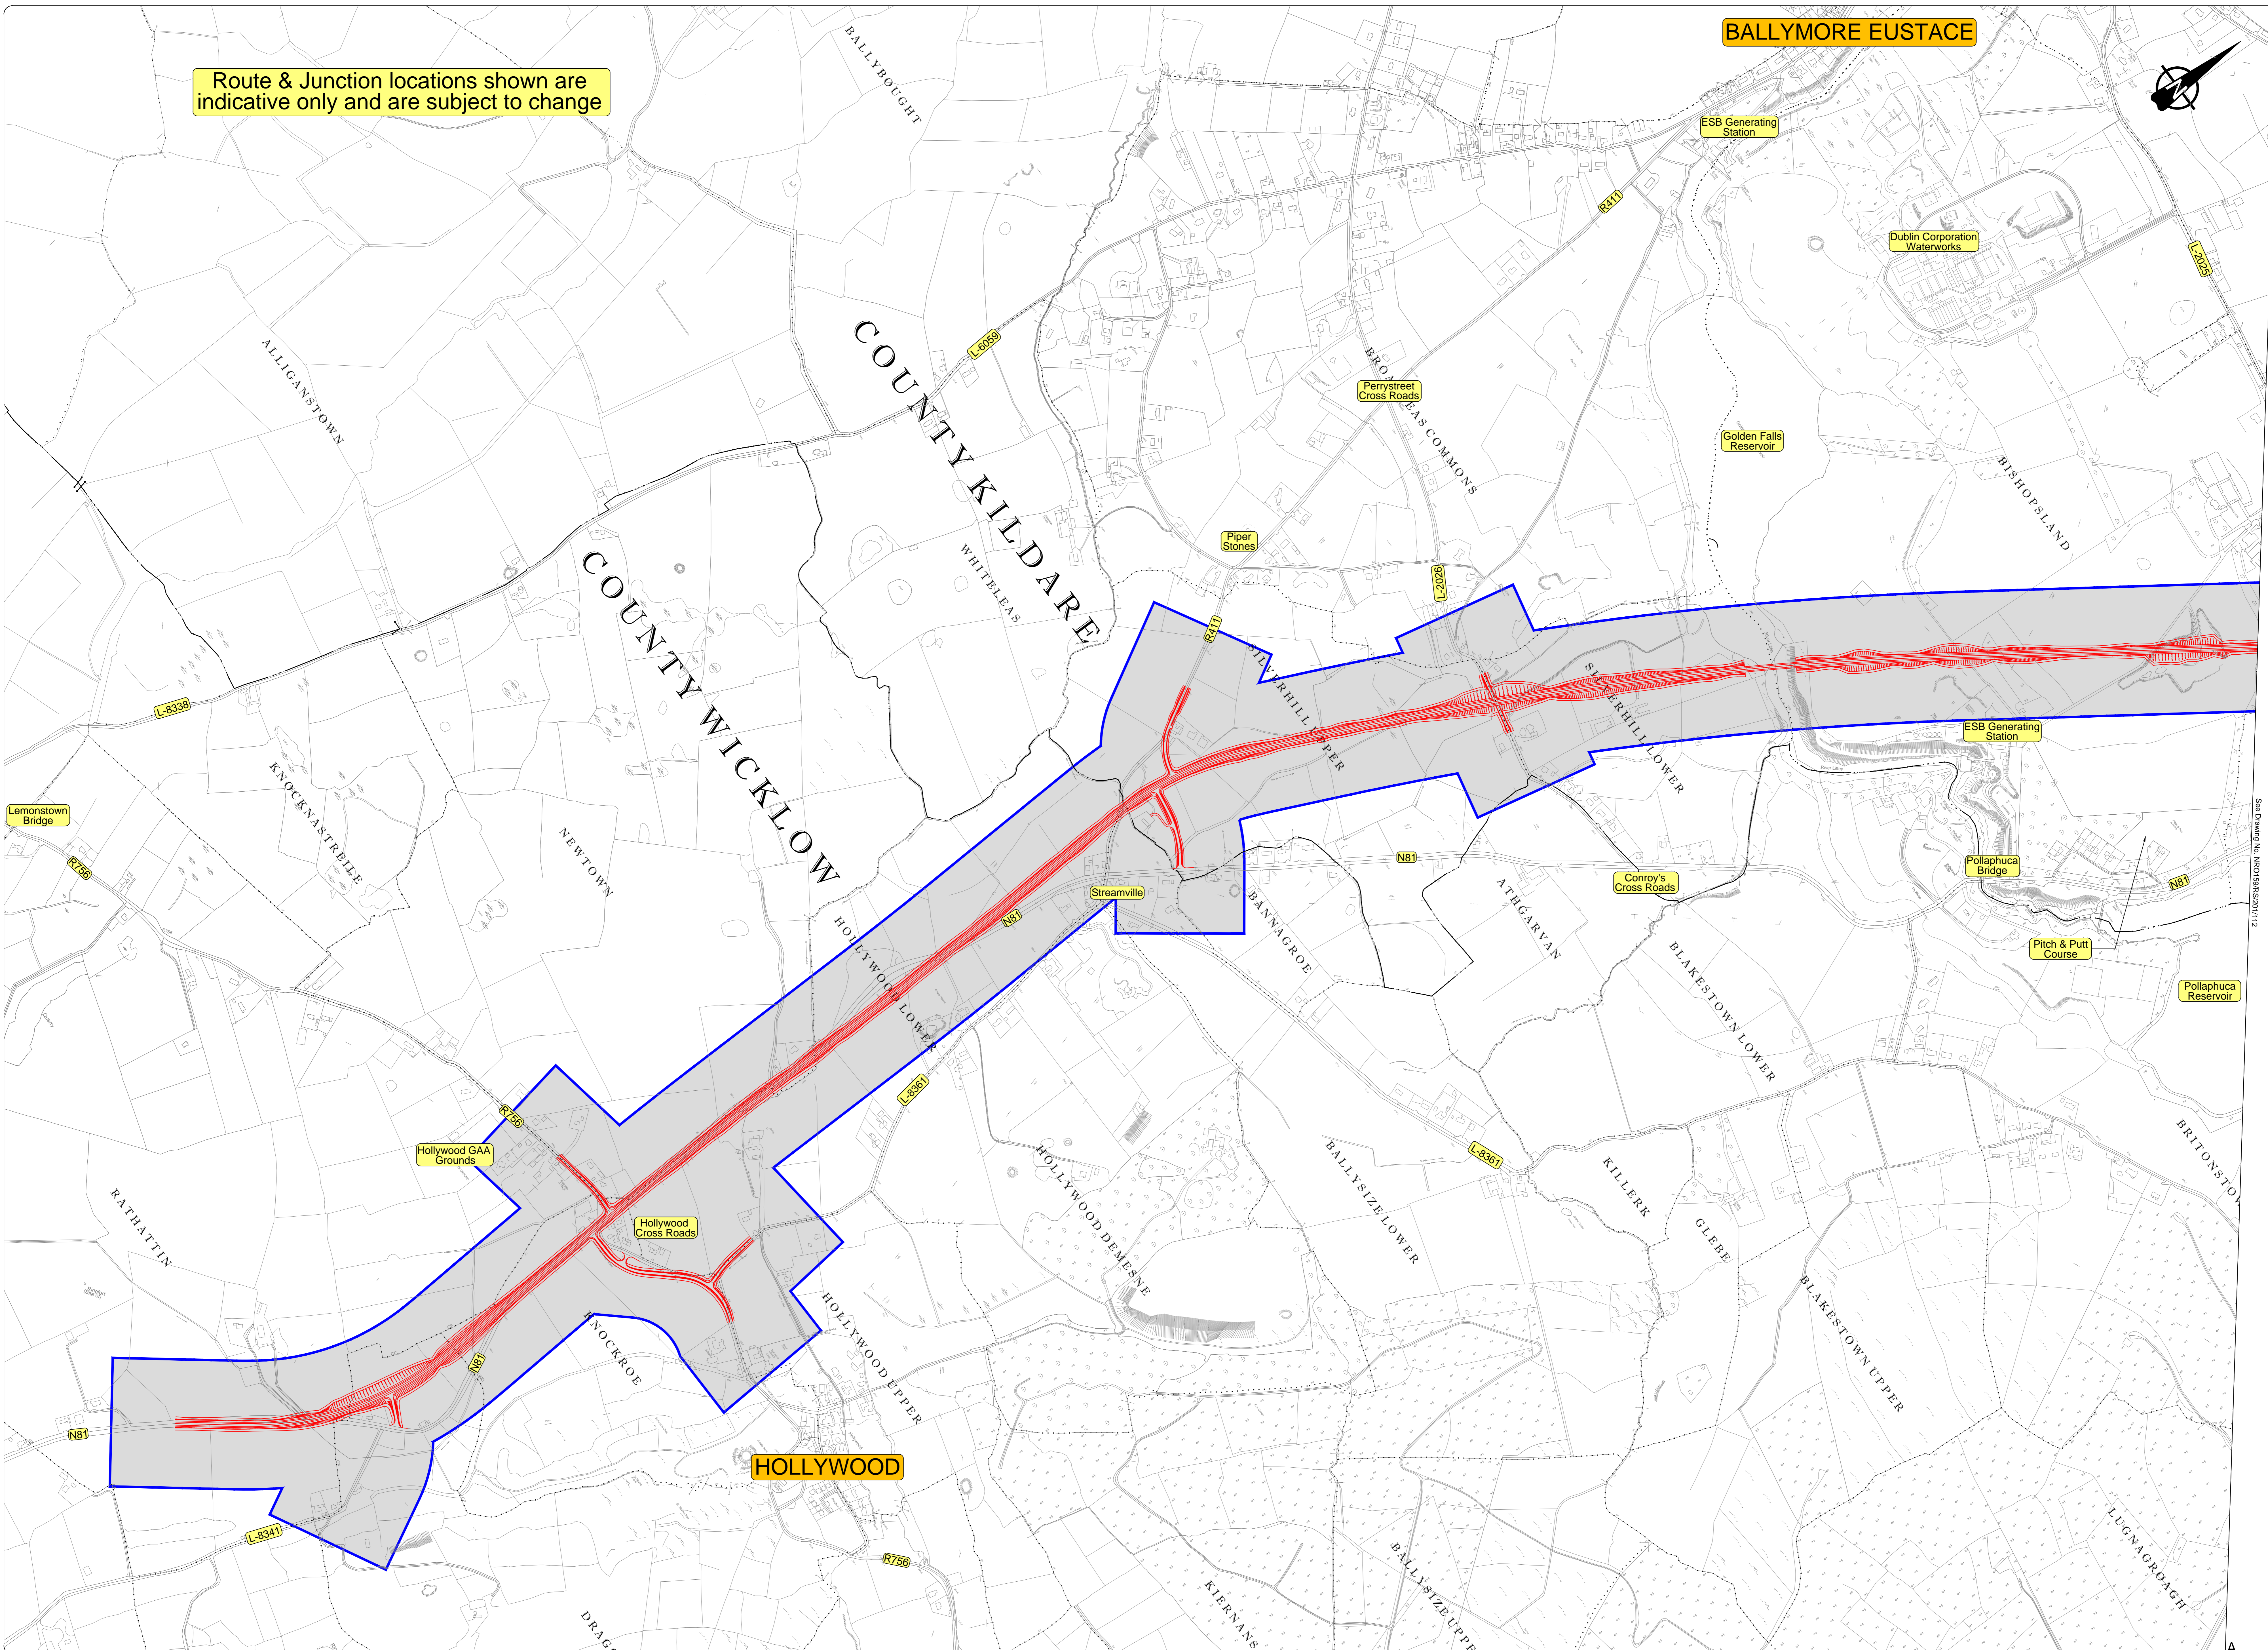



Route & Junction locations shown are indicative only and are subject to change

BALLYMORE EUSTACE

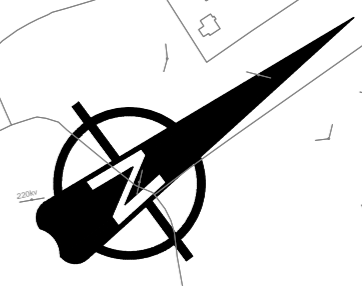

See Drawing No. NRO159/RS/2011/12

Plan

Legend:
 Preferred Route Corridor

Ordnance Survey Ireland. All rights reserved. Licence number EN0045206



MICHAEL O' LEARY
 ACTIVE DIRECTOR OF SERVICES
 Transportation & Public Safety

DAVID O' GRADY BE MSc Hdip CEng MEd
 ACTING SENIOR ENGINEER

Suffix	Initials	Date	Description
1		Feb '12	Initial Issue
REVISIONS			

STAGE
PRELIMINARY
N.R.A. APPROVAL
TENDER
CONTRACT

PROJECT: N81Hollywood Cross to Tallaght Road Improvement Scheme
 DRAWING: Public Consultation Preferred Route Corridor
 SHEET 1 - 6
 File Name: N:\Projects\NRO159\Drawing\200RS201112.dwg
 Drawing No: NRO159/RS/2011/11

Scale: 1:5,000 @ A0
 Date: Feb. 2012
 Drawn by: B.K.
 Checked by: A.K.
 Revision: