




SECTION C-C'

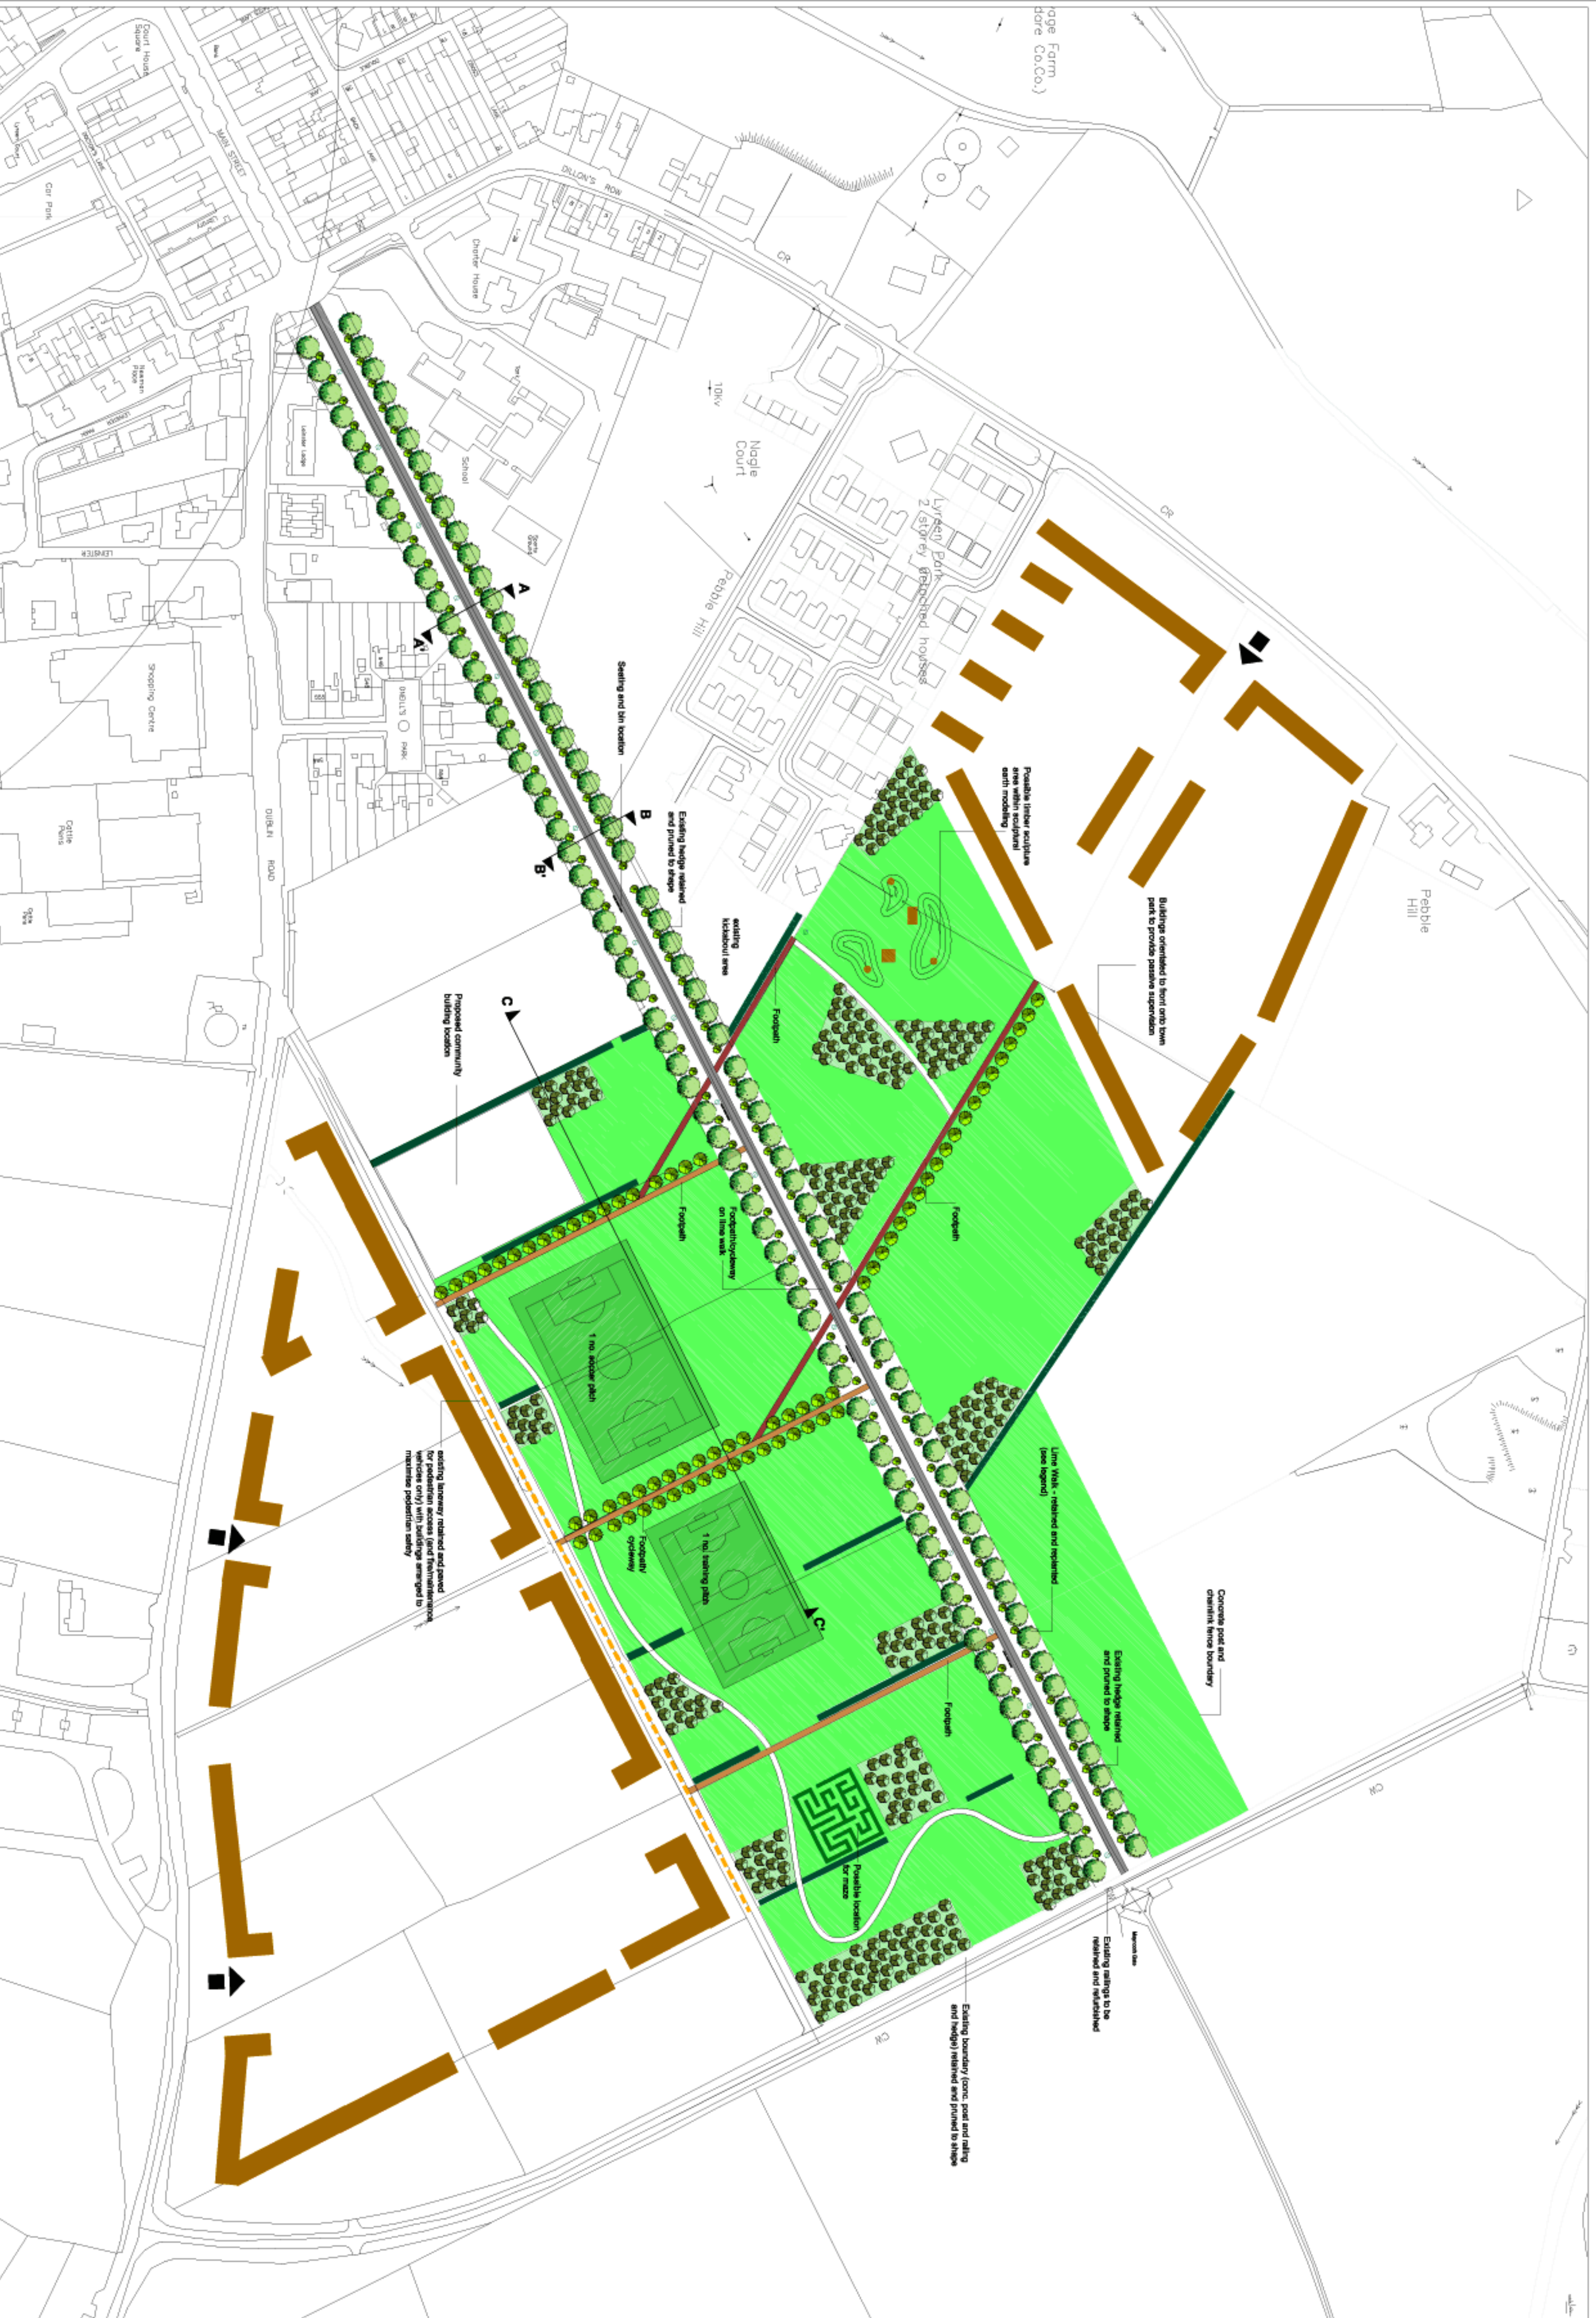


LEGEND

- Existing Lime Walk Avenue of the sunken new tree planting (Tilia spp.) to the sides of mature specimen to replace avenue in future
- Avenue replacement trees Tilia spp.
- New avenue tree planting, such as Quercus robur or similar
- Beds of structural woodland planting
- Mix of species including:
 - Arcutia hypocisternum
 - Fraxinus excelsior
 - Fraxinus saxatilis
 - Quercus robur
 - Quercus ilex
 - Prunus spinosa
- No shrub understorey to be provided
- Existing hedgerows primarily retained with some sections removed to provide visual spatial structure
- Mix of maintained farm uses and local meadow
- New pedestrian walkway/cycleway
- New pedestrian walkway/cycleway
- New pedestrian walk
- Existing footpath along Lime Walk with proposed cycleway and seating
- Possible lighting locations on Lime Walk

NOTE ON EXISTING HEDGEROWS:
 - Hedgerows to be retained to shape
 - Existing gaps to be maintained to provide visual links and spatial connections within the park

AFTERCARE:
 The park will be maintained by a competent landscape contractor for a period of two years following completion of the park

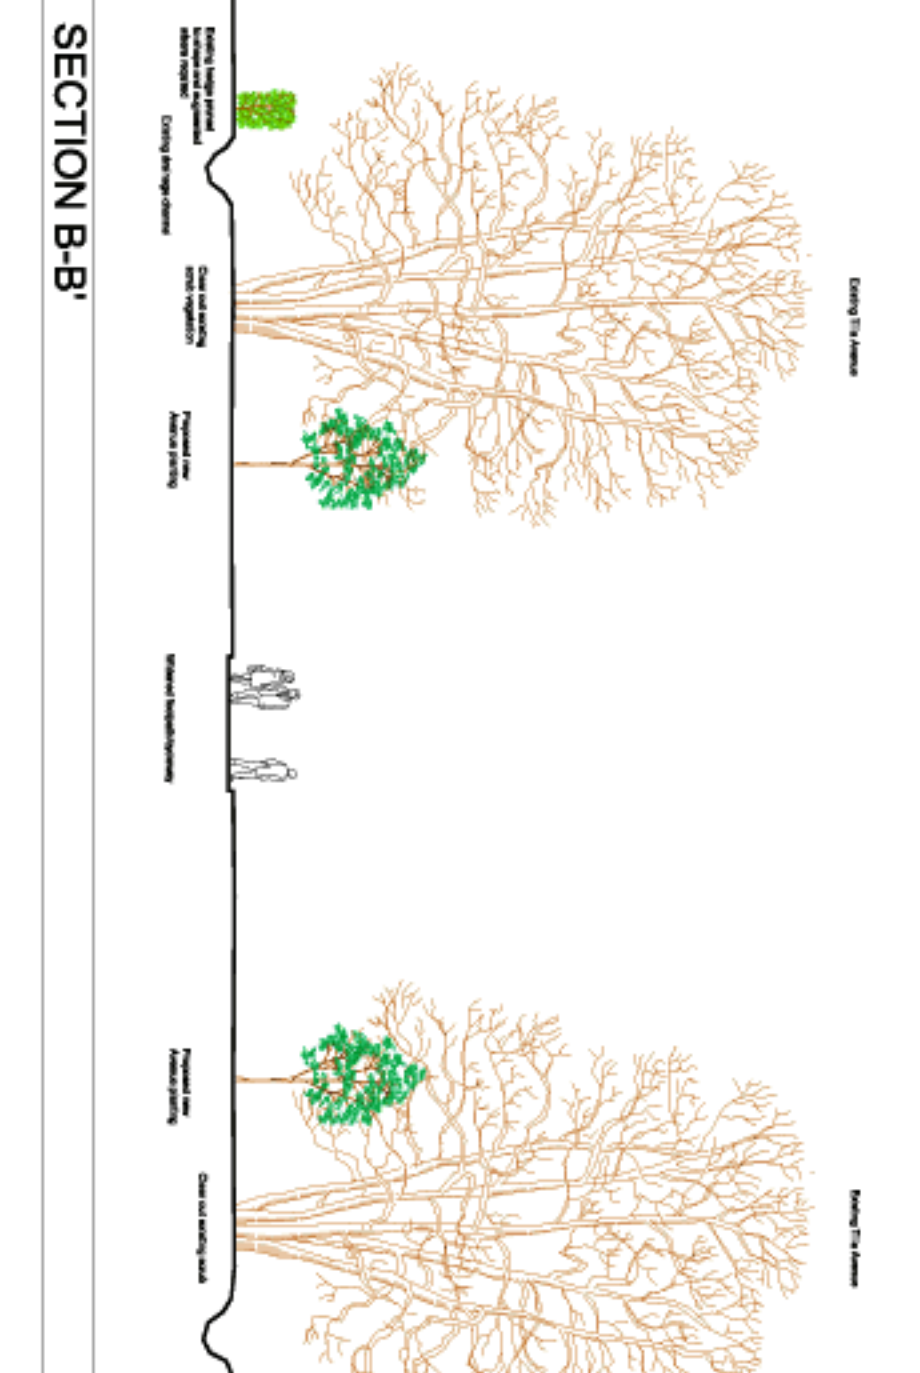

the big space

FOR MAYNOOTH LOCAL AREA PLAN
 LANDSCAPE MASTERPLAN
 FOR PROPOSED TOWN PARK

Scale: 1:2000
 Date: Oct 2005
 Job No: 1051

Stage: Planning
 On: AC
 By: DE
 Checked: DE
 Drawn: DE
 No: 300

Landscape Architects & Environmental Planners
 The Courtyard, Streamstown, Mallick, Co. Dublin
 Tel: +353 (0) 1 856 1566 Fax: +353 (0) 1 856 1615 email: info@bigspace.com

THIS DRAWING IS COPYRIGHT ©
 DO NOT SCALE (ground dimensions only to be taken from this drawing)

name: DO NOT SCALE (ground dimensions only to be taken from this drawing)

date: 10/10/05

scale: 1:2000

stage: Planning

on: AC

by: DE

checked: DE

drawn: DE

no: 300