


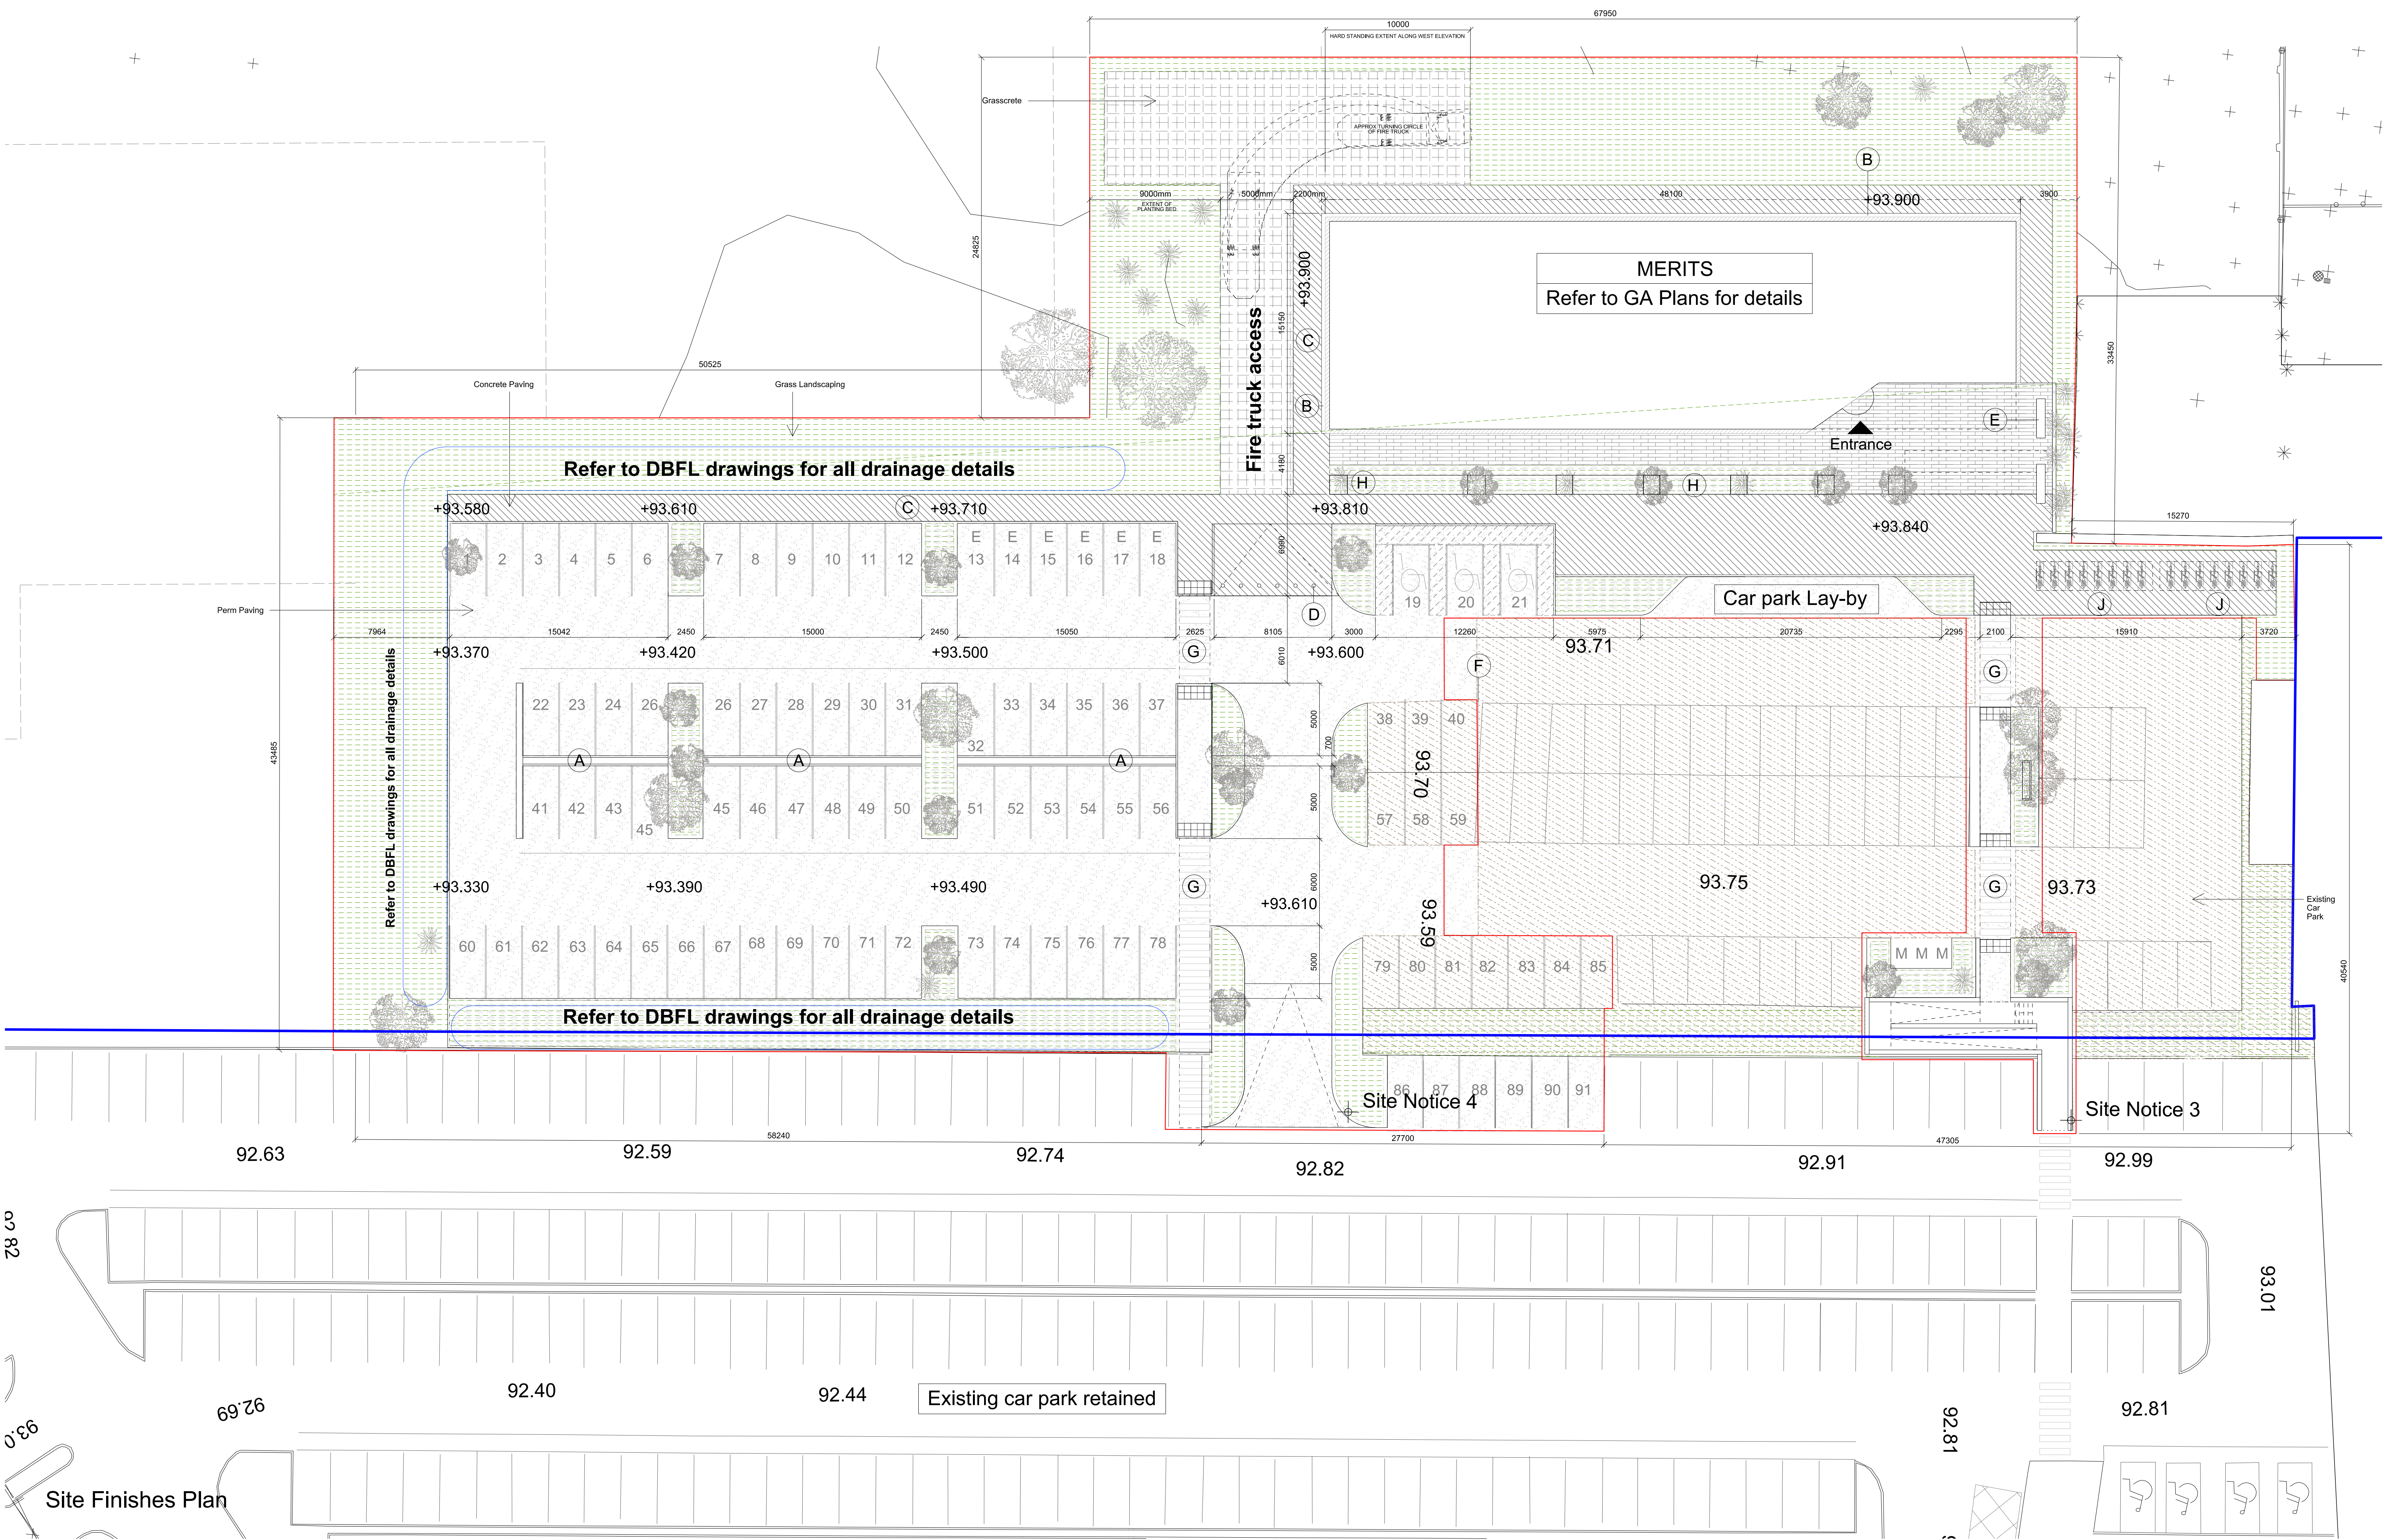

Revision	Date	Description
00	12.02.18	PART 8 SUBMISSION

By
RF

Check
BG

Client logo

PART 8 SUBMISSION

Ordnance Survey Ireland
Licence No. 2016/26/CCMA/KildareCountyCouncil
©Ordnance Survey Ireland and Government of Ireland

Notes

Do not scale drawings. All dimensions should be checked on site. Errors to be reported to architect. To be read in conjunction with all relevant architects services and engineers drawings.

Contractors, sub-contractors and suppliers must verify any critical dimensions on site prior to fabrication of any building element. Any discrepancies are to be reported to the architect.

This drawing should be read in conjunction with all relevant specifications, engineers and specialists consultants information. Any discrepancies must be reported prior to installation.

Key

- Grasscrete
- Grass Landscaping
- Perm Paving
- Stone paving
- Concrete Paving
- Approx Existing Car Park Surface Retained

- Site Boundary
- SITE AREA (approx)
6238 sqm
(0.62 Ha)

- A Concrete Kerb - to concrete island
- B 300 mm Stone Drain
- C Concrete Foot path
- D Removable Bollard
- E External Bench
- F Painted Road Markings
- G Pedestrian Crossing
- H Concrete Planter
- J Bike Shelter

0 2m 4m 6m 8m 10m

KCC Boundary

Site Notice 4

Site Notice 3

CAR PARKING SPACES	
TOTAL NUMBER OF SPACES WITHIN SITE BOUNDARY	91
TOTAL NUMBER OF SPACES OUTSIDE OF SITE BOUNDARY	344
TOTAL NUMBER OF SPACES	435

Metropolitan Workshop

14-16 Cowcross Street
London, EC1M 6DG

+44 (0) 20 7566 0450
www.metwork.co.uk

Project:	1711 MERITS Building				
Client:	Kildare County Council				
Location:	Naas, County Kildare				
Title:	Site Layout Plan				
Date:	12 February 18				
Scale:	1:200 @ A1				
Drawing Number:	Job No.	Status	Package	Reference	Revision
	1711	PL	101	004	00