


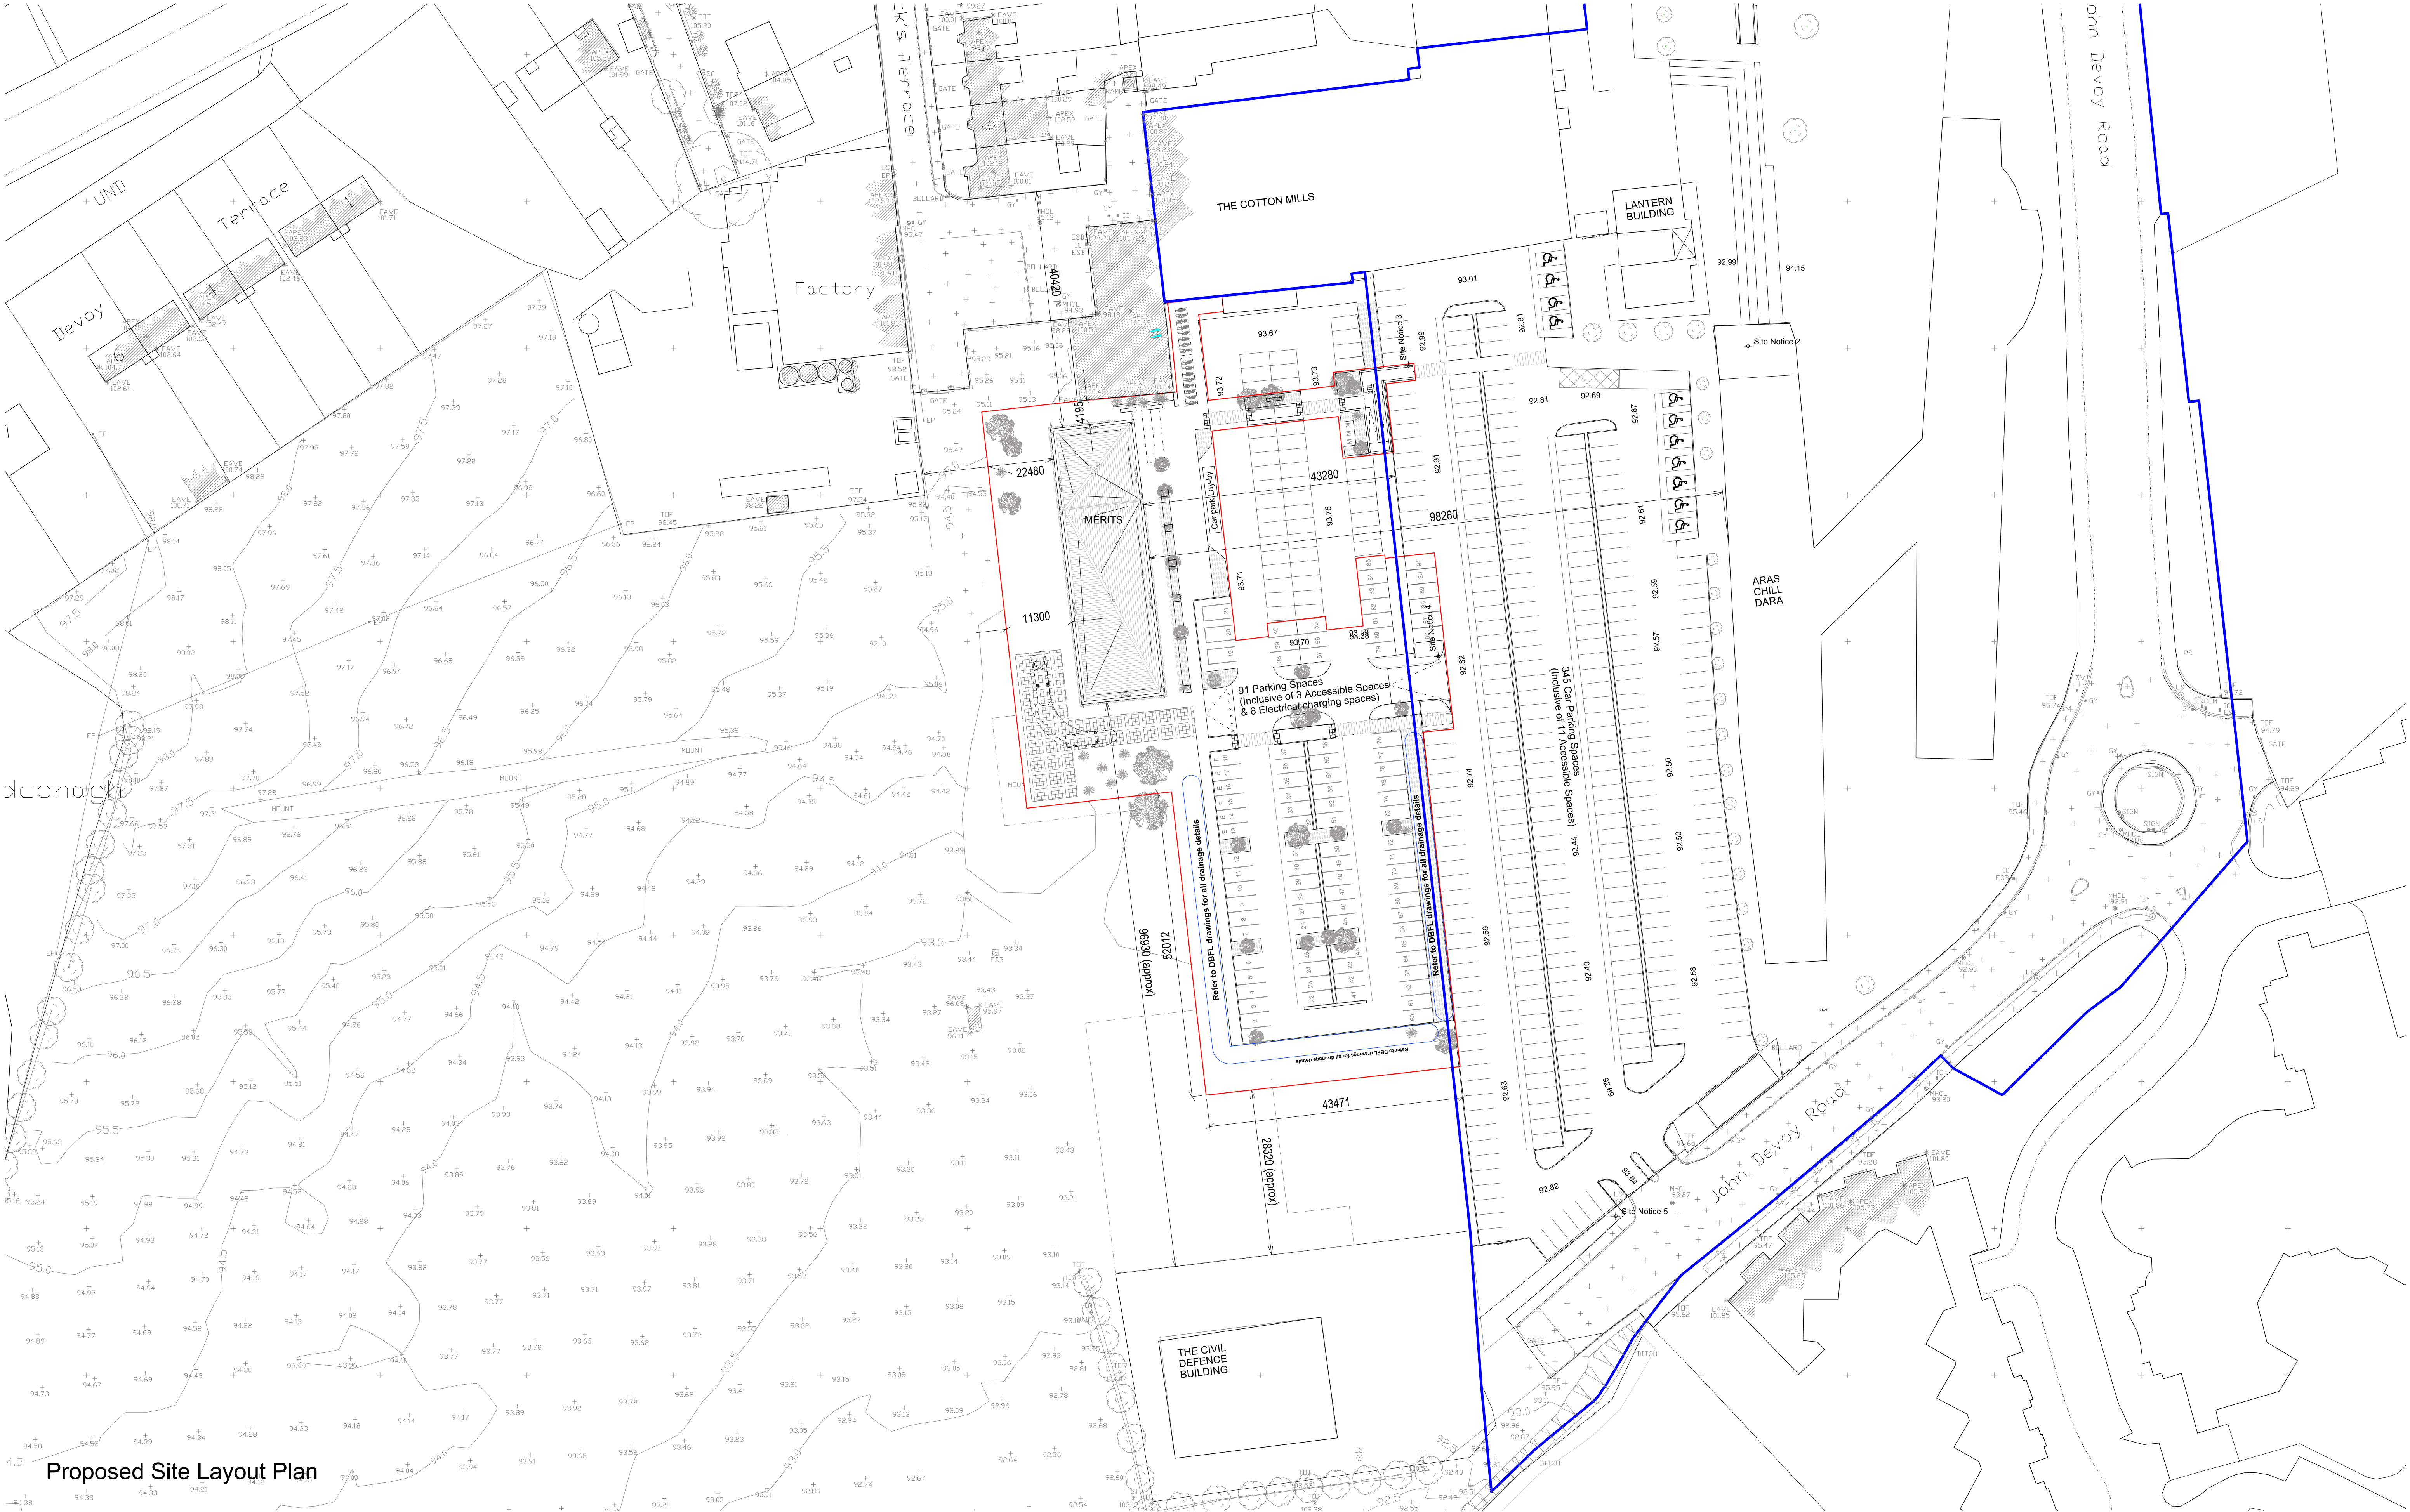

|          |          |                   |    |       |             |
|----------|----------|-------------------|----|-------|-------------|
| Revision | Date     | Description       | By | Check | Client logo |
| 00       | 12.02.18 | PART 8 SUBMISSION | RF | BG    |             |



Ordnance Survey Ireland  
Licence No. 2016/26/CMA/KildareCountyCouncil  
©Ordnance Survey Ireland and Government of Ireland

**PART 8 SUBMISSION**

Notes

Do not scale drawings. All dimensions should be checked on site. Errors to be reported to architect. To be read in conjunction with all relevant architects services and engineers drawings.

Contractors, sub-contractors and suppliers must verify any critical dimensions on site prior to fabrication of any building element. Any discrepancies are to be reported to the architect.

This drawing should be read in conjunction with all relevant specifications, engineers and specialists consultants information. Any discrepancies must be reported prior to installation.

Key

- Red line: Site Boundary
- Blue line: KCC Boundary

SITE AREA (approx)  
6238 sqm  
(0.62 Ha)

0 5m 10m 15m 20m 25m

| CAR PARKING SPACES                              |     |
|-------------------------------------------------|-----|
| TOTAL NUMBER OF SPACES WITHIN SITE BOUNDARY     | 91  |
| TOTAL NUMBER OF SPACES OUTSIDE OF SITE BOUNDARY | 344 |
| TOTAL NUMBER OF SPACES                          | 435 |

Metropolitan Workshop

14-16 Cowcross Street  
London, EC1M 6DG  
+44 (0) 20 7566 0450  
www.metwork.co.uk

|                 |                                           |
|-----------------|-------------------------------------------|
| Project:        | 1711 MERITS Building                      |
| Client:         | Kildare County Council                    |
| Location:       | Naas, County Kildare                      |
| Title:          | Proposed Site Layout Plan                 |
| Date:           | 12 February 18                            |
| Scale:          | 1:500 @ A1                                |
| Drawing Number: | Job No. Status Package Reference Revision |
|                 | 1711 PL 101 003 00                        |