



DO NOT SCALE FROM THIS DRAWING. USE FIGURED DIMENSIONS IN ALL CASES. VERIFY DIMENSIONS ON SITE AND REPORT ANY DISCREPANCIES TO THE ARCHITECTS IMMEDIATELY. THIS DRAWING TO BE READ IN CONJUNCTION WITH THE ARCHITECTS SPECIFICATION. © THIS DRAWING IS COPYRIGHT AND MAY ONLY BE REPRODUCED WITH THE ARCHITECTS PERMISSION.


- NOTES
- Wall to be demolished /
ope to be created or widened
 - Stairs/ ramp/ lift
to be demolished

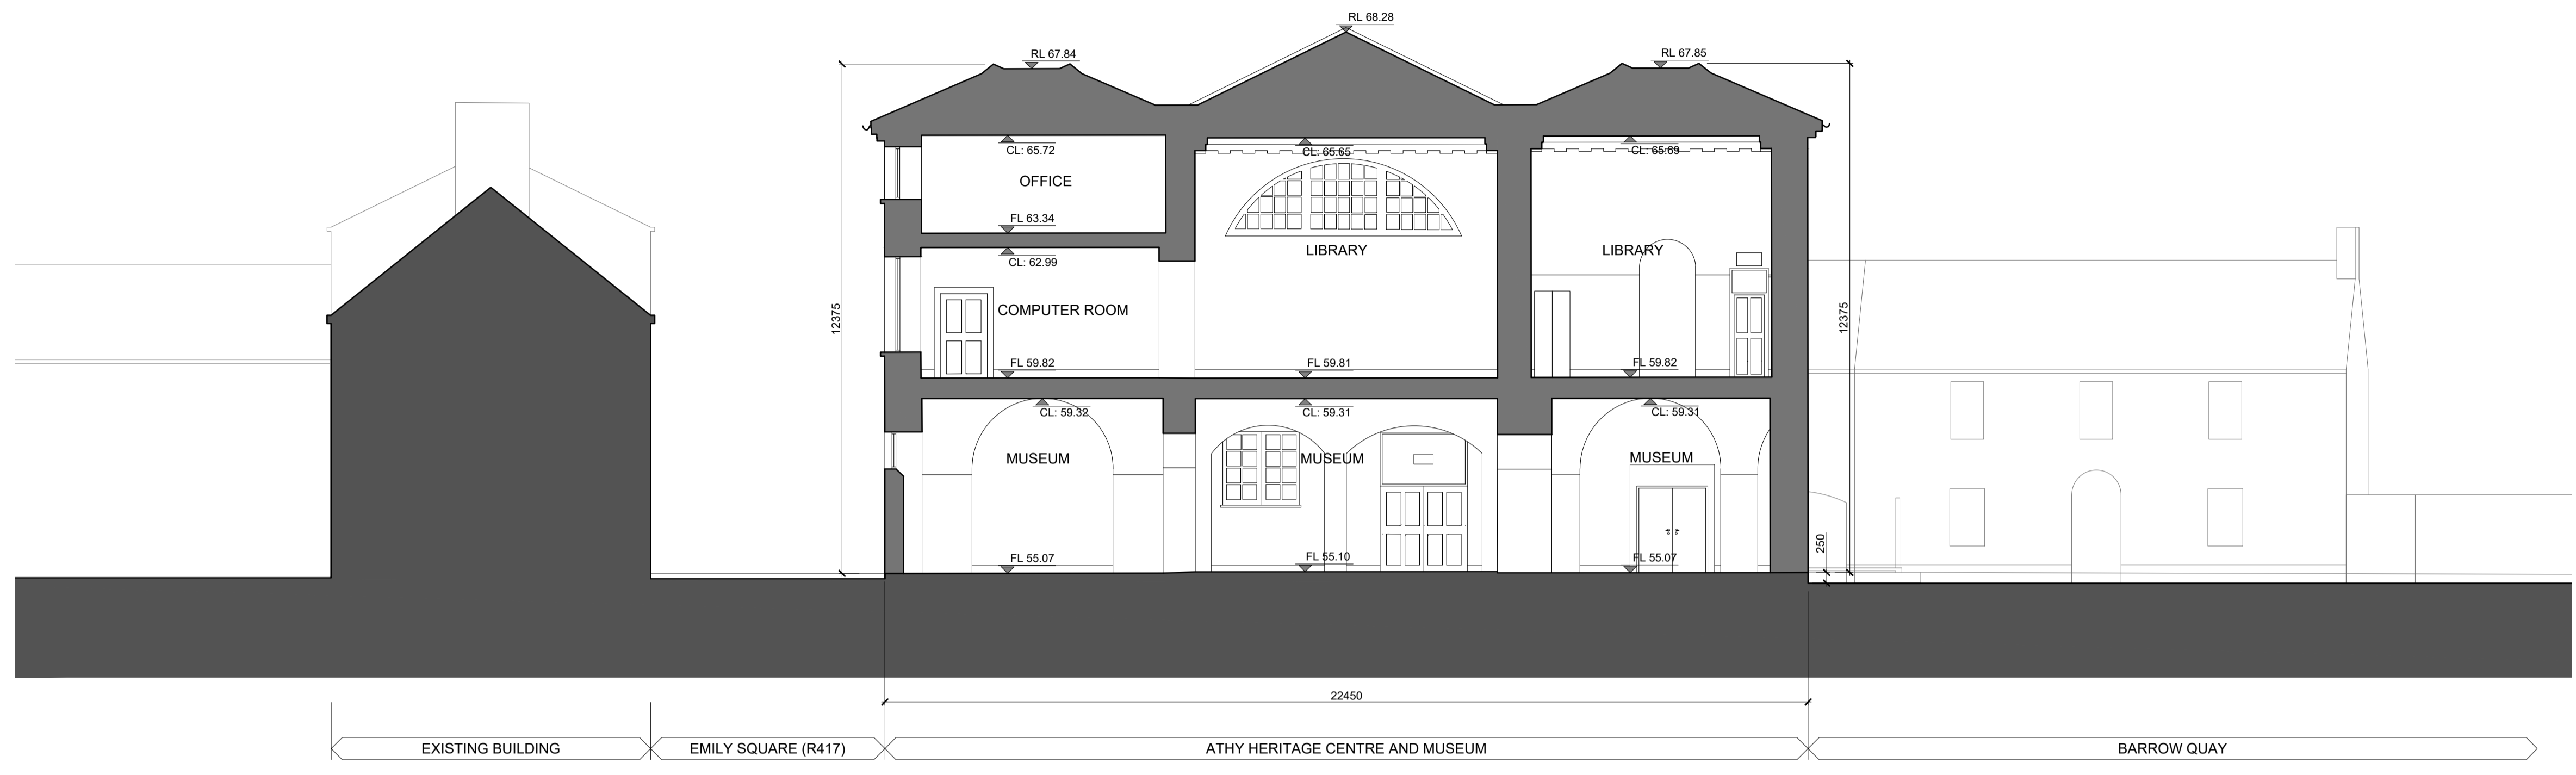

1 EXISTING SECTION A-A
1:100QA1, 1:200QA3

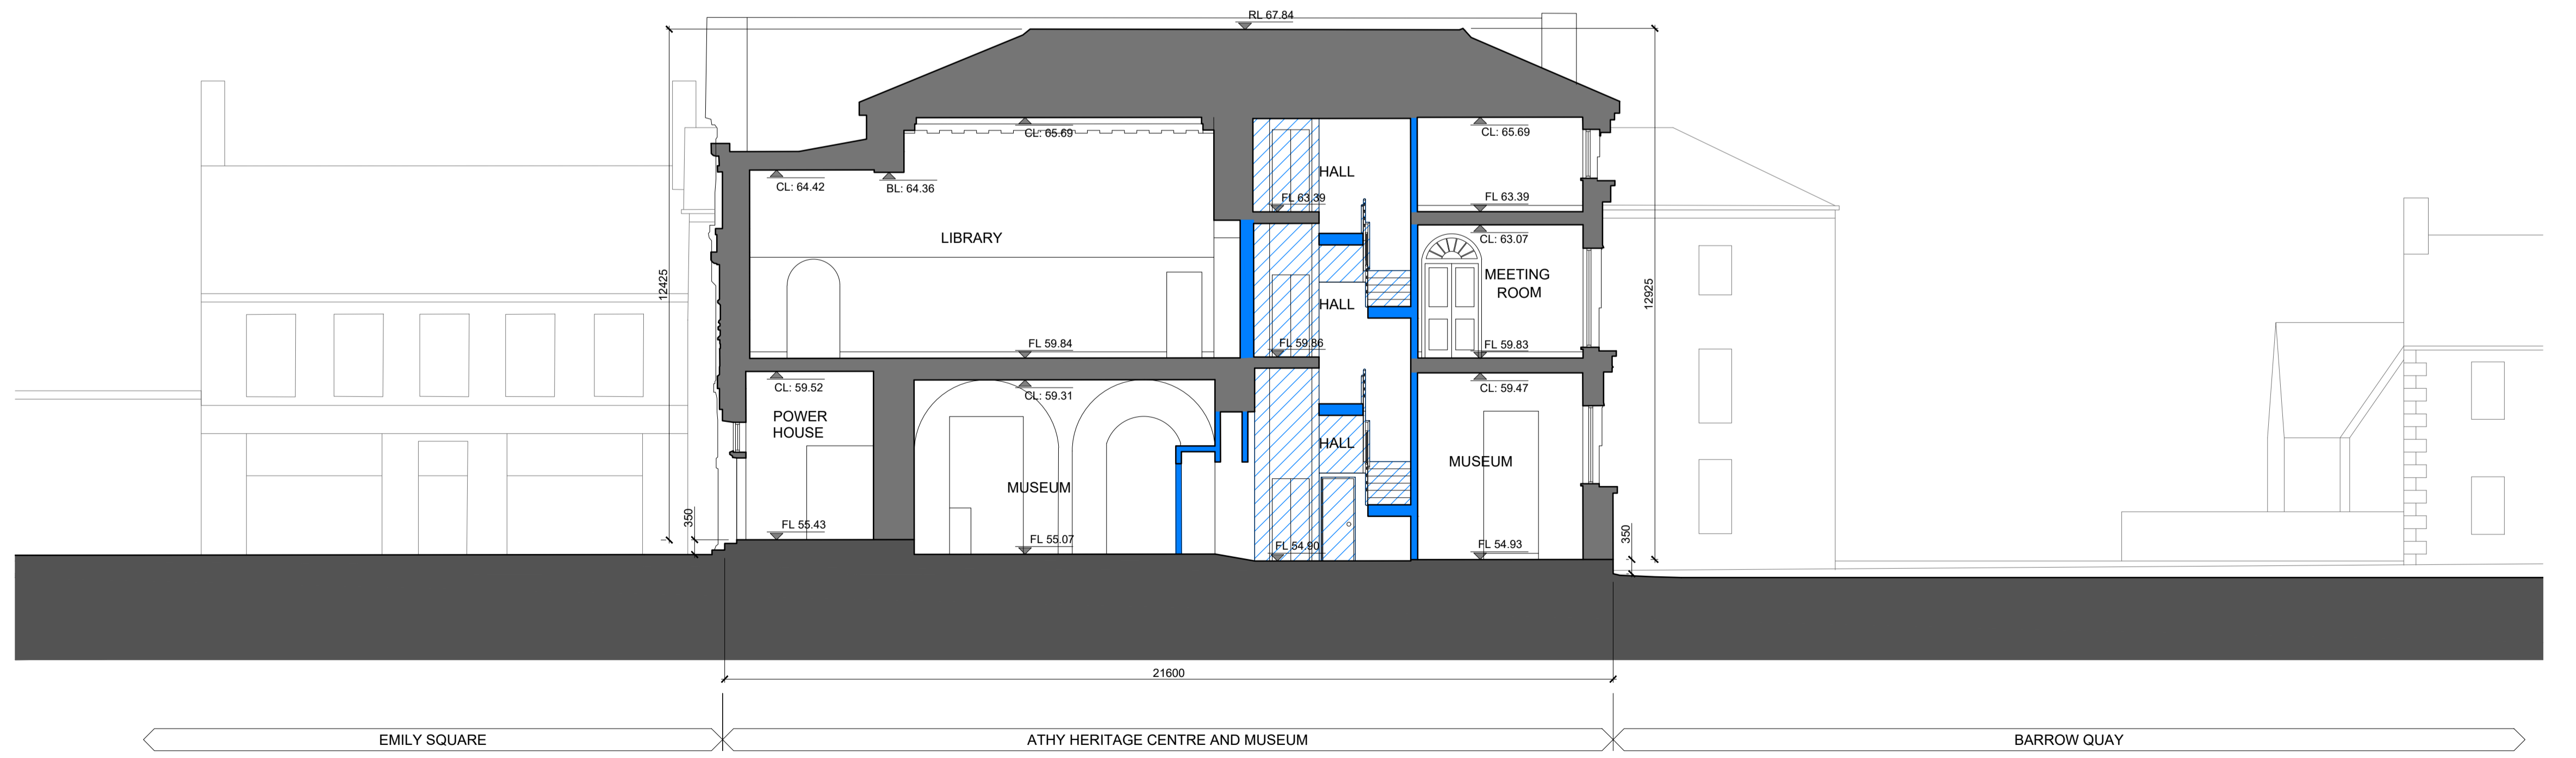

2 EXISTING SECTION B-B
1:100QA1, 1:200QA3

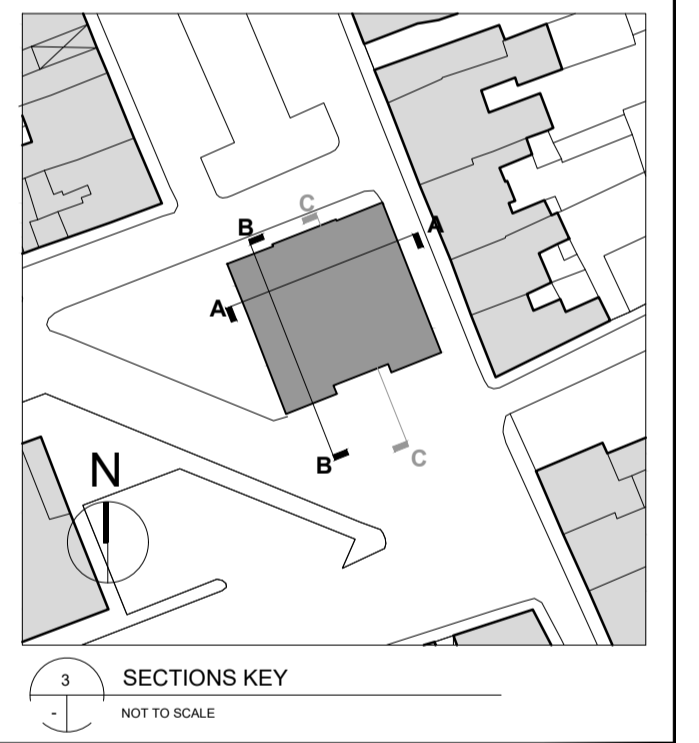

3 SECTIONS KEY
NOT TO SCALE

REV	DTE	DRN	ISSUE

reddyarchitecture+urbanism

Reddy Architecture + Urbanism
Dublin Office,
Dartry Mills, Dartry Road, Dublin 6.
T: +353 (0)1 4987000
W: www.reddyarchitecture.com
E: info@reddyarchitecture.com

3.0 PLANNING

JOB
SHACKLETON MUSUEM
ATHY HERITAGE CENTRE

CLIENT
KILDARE COUNTY COUNCIL

DRAWING
Existing Section AA & BB

DATE	SCALE
14.01.2019	1:100 @ A1
DRN. LK	CHECKED MK

JOB NO.	DWG NO.	REVISION
P16-232K-RAU-XX-XX-DR-A-33001	P03.01	

ORIGINAL SHEET SIZE = A1