



DO NOT SCALE FROM THIS DRAWING. USE FIGURED DIMENSIONS IN ALL CASES.  
 VERIFY DIMENSIONS ON SITE AND REPORT ANY DISCREPANCIES TO THE ARCHITECTS IMMEDIATELY. THIS DRAWING TO BE READ IN CONJUNCTION WITH THE ARCHITECTS SPECIFICATION. © THIS DRAWING IS COPYRIGHT AND MAY ONLY BE REPRODUCED WITH THE ARCHITECTS PERMISSION.

- NOTES
- Wall to be demolished /  
 ope to be created or widened
  - Stairs/ ramp/ lift  
 to be demolished

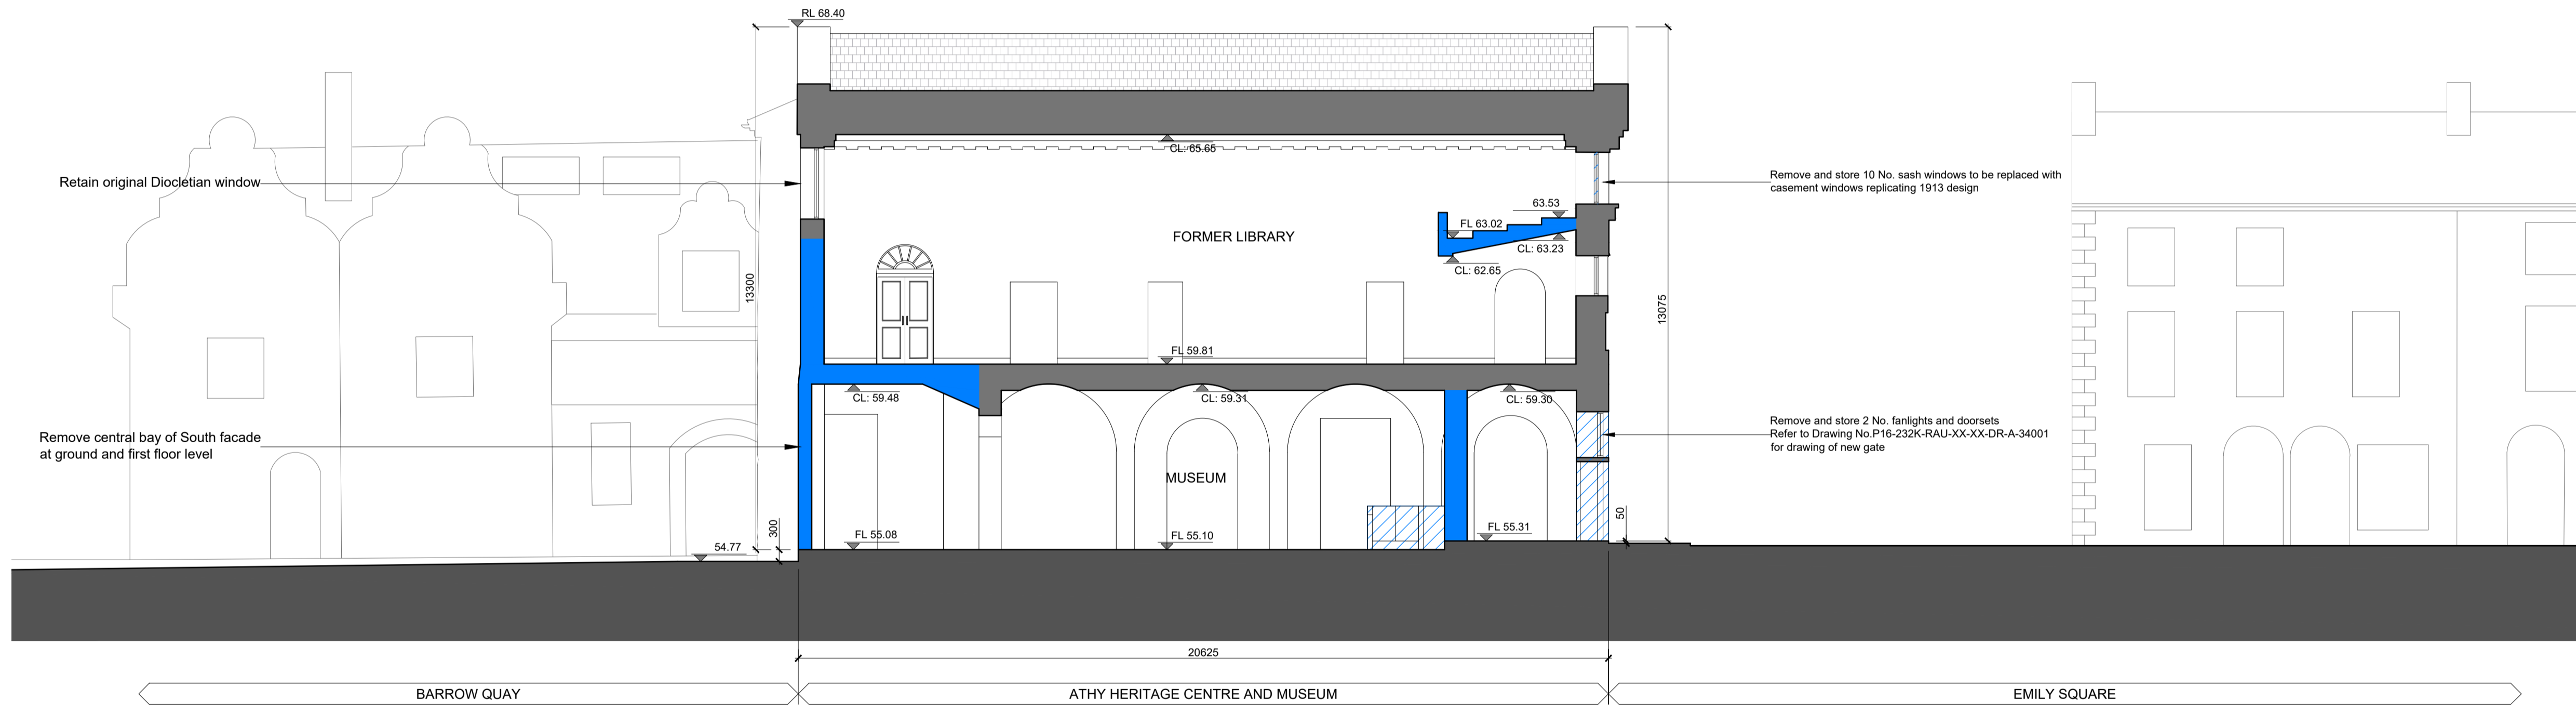

1 EXISTING SECTION C-C  
 1:100@A1 1:200@A3

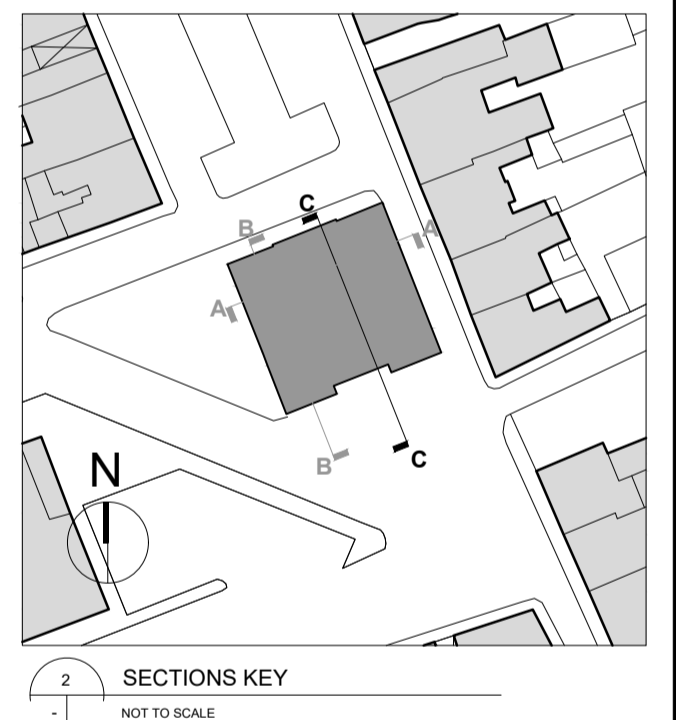

REV	DTE	DRN	ISSUE

**reddy**architecture+urbanism

Reddy Architecture + Urbanism  
 Dublin Office  
 Dartry Mills, Dartry Road, Dublin 6.  
 T: +353 (0)1 4887000  
 W: www.reddyarchitecture.com  
 E: info@reddyarchitecture.com

<b>3.0 PLANNING</b>	
JOB SHACKLETON MUSEUM ATHY HERITAGE CENTRE	
CLIENT KILDARE COUNTY COUNCIL	
DRAWING Existing Section CC	
DATE 14.01.2019	SCALE 1:100 @ A1
DRN. LK	CHECKED MK
JOB NO. P16-232K-RAU-XX-XX-DR-A-33002	REVISION P03.01

ORIGINAL SHEET SIZE = A1