


DO NOT SCALE FROM THIS DRAWING. USE FIGURED DIMENSIONS IN ALL CASES.  
 VERIFY DIMENSIONS ON SITE AND REPORT ANY DISCREPANCIES TO THE ARCHITECT IMMEDIATELY. THIS DRAWING TO BE READ IN CONJUNCTION WITH THE ARCHITECT'S SPECIFICATION. © THIS DRAWING IS COPYRIGHT AND MAY ONLY BE REPRODUCED WITH THE ARCHITECT'S PERMISSION.

NOTES

**EXTERNAL ENVELOPE: EXISTING BUILDING**  
 Repair roof and replace roof tiles as required  
 Re-point and repair parapets  
 Overhaul and repair existing doors  
 Replace/repair existing windows throughout  
 Re-point and clean existing masonry and brickwork  
 Redress lead linings  
 Repair or replace gutters and down-pipes as required  
 Remove wiring and associated fixings

**INTERNAL WORKS**  
 Provision of new floors where lift and 2 No. stairs have been removed  
 Complete internal redecoration  
 Repair existing doors  
 Level floor levels throughout  
 New lighting and electrics throughout

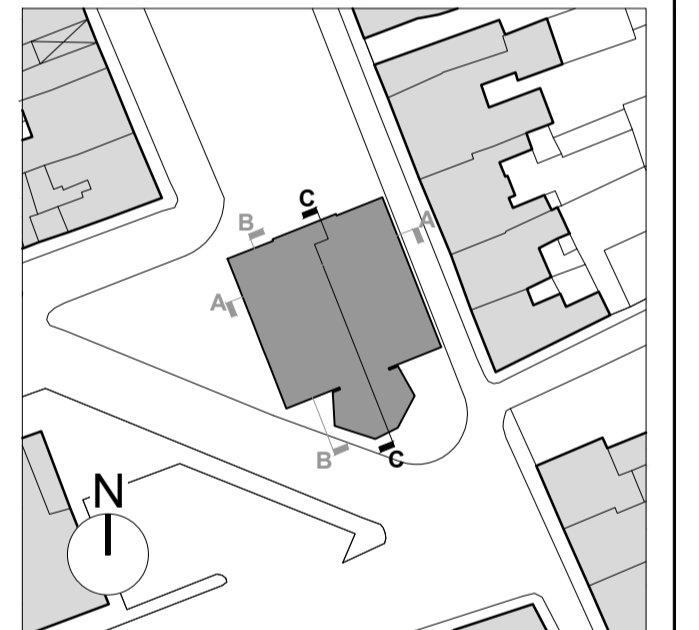

SECTIONS KEY  
 NOT TO SCALE

REV	DTE	DRN	ISSUE

Reddy Architecture + Urbanism  
 Dublin Office  
 Dartry Mills, Dartry Road, Dublin 6.  
 T: +353 (0)1 4887000  
 W: www.reddyarchitecture.com  
 E: info@reddyarchitecture.com

3.0 PLANNING


JOB  
**SHACKLETON MUSEUM  
 ATHY HERITAGE CENTRE**

CLIENT  
**KILDARE COUNTY COUNCIL**

DRAWING  
**Proposed Section CC**

DATE	14.01.2019	SCALE	1:100 @ A1
DRN.	LK	CHECKED	MK

JOB NO.	DWG NO.	REVISION
P16-232K-RAU-XX-XX-DR-A-33004	P03.01	

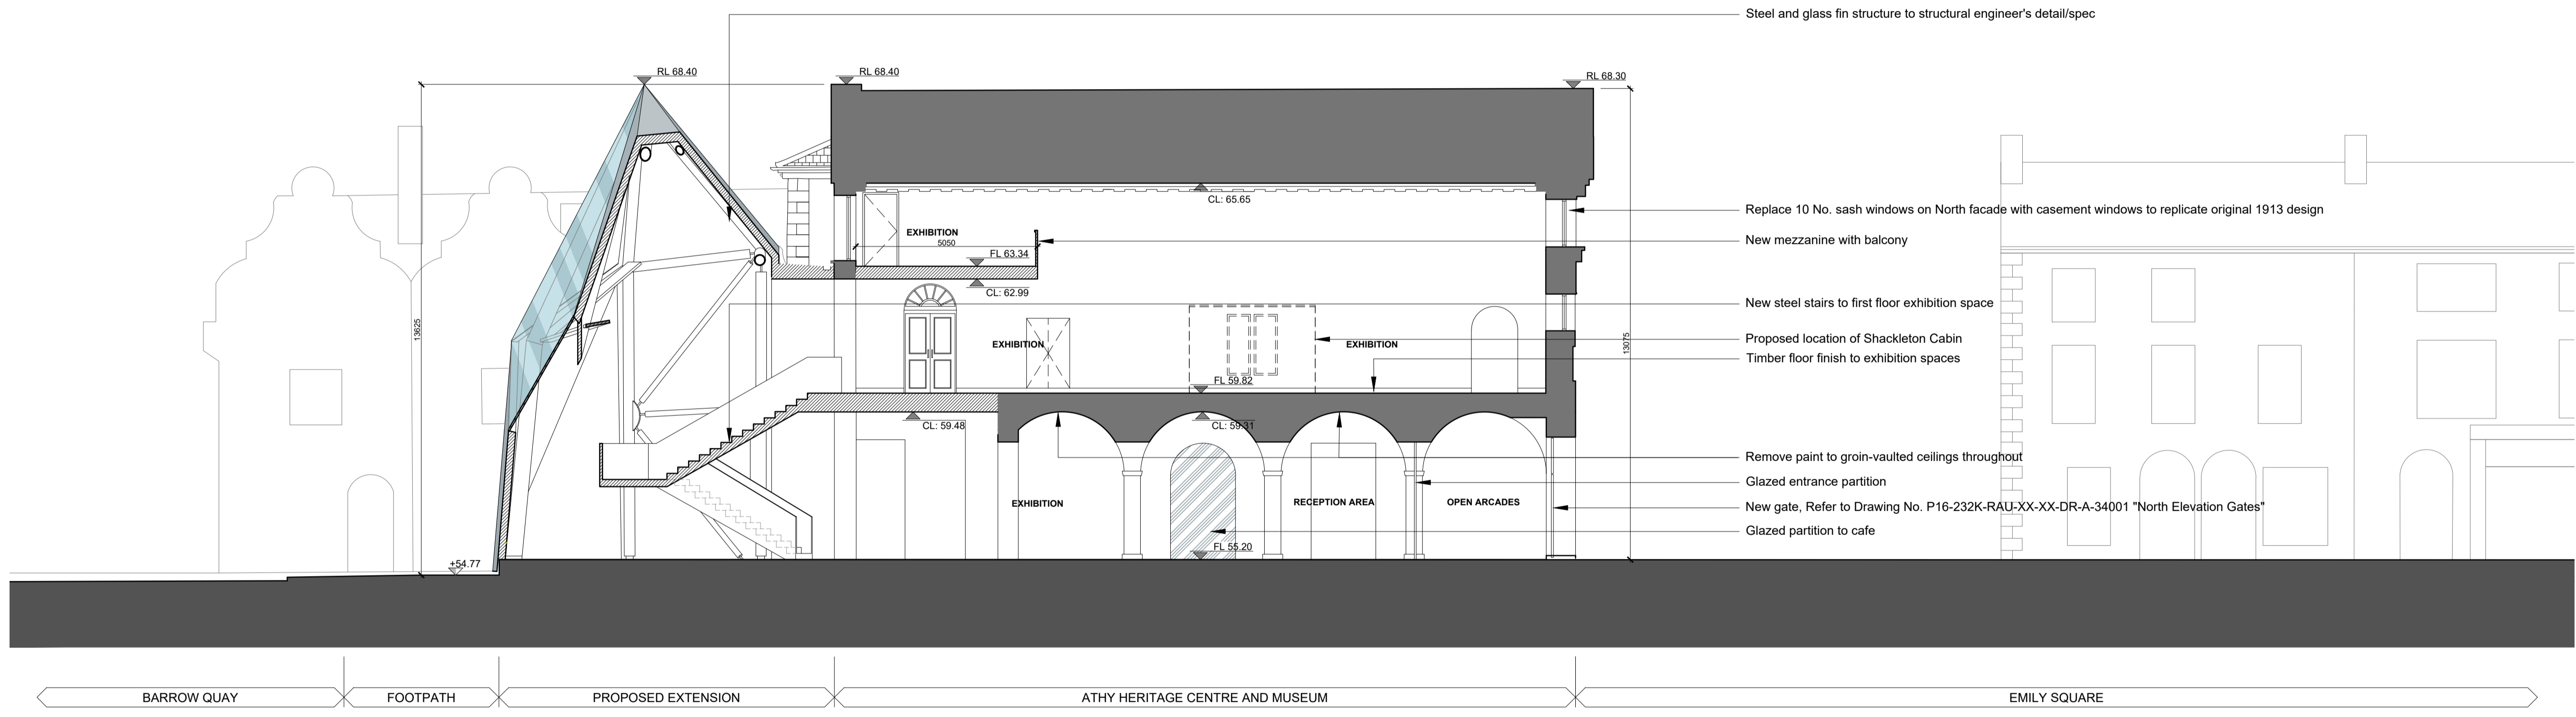

PROPOSED SECTION C-C  
 1:100@A1, 1:200@A3

ORIGINAL SHEET SIZE = A1