


Note: Refer to Keyplan for North Point and Orientation/Location of Units

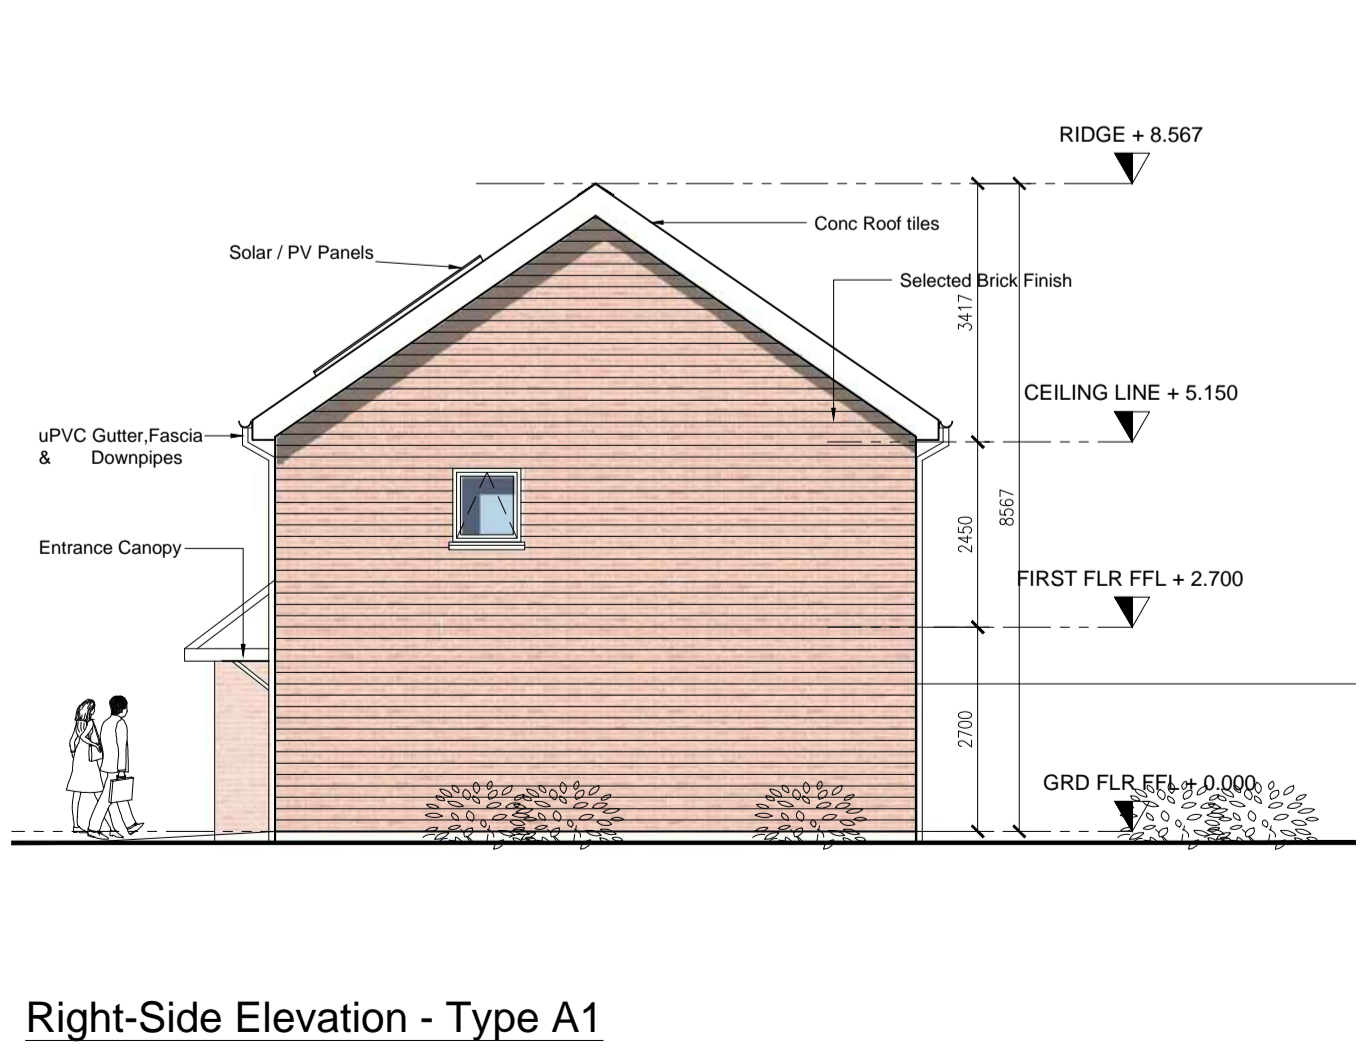

TYPE A1 & A2 - 2 Bed
 Ground Floor = 42.50
 First Floor = 42.50
 Total Area = 85.0sqm
 min required = 80 sqm

TYPE A3- 2 Bed - Corner
 Ground Floor = 44.38
 First Floor = 42.50
 Total Area = 86.88sqm
 min required = 80 sqm

REVISION	DRN	DATE	DRG STATUS
WORK TO FIGURED DIMENSIONS ONLY			1 PRELIMINARY
DO NOT SCALE FROM DRAWINGS			2 PLANNING
ALL DIMENSIONS TO BE CHECKED ON SITE			3 FIRE CERT
REFER ALL DISCREPANCIES TO ARCHITECT FOR DIRECTION			4 TENDER
REFER TO CONSULTANTS DRAWINGS WHERE APPROPRIATE			5 CONSTRUCTION
			6 AS BUILT

Respond Housing Association
 HIGH PARK CONVNT,
 GRACE PARK ROAD, DUBLIN 9
 Telephone : 01 818 35790 Facsimile: 01-8087740
 E-mail: info@respond.ie

JOB TITLE
Proposed Development at Flinters Field Athy, Co. Kildare

DRG TITLE
Unit Types A1- 2 Bed End Terrace, A2 Mid Terrace, & A3 Corner End Terrace Proposed Plans, Sections & Elevations

CLIENT
 Kildare County Council

SCALE	DATE	DRN. BY.	CHECKED
1:100@A1	Feb 2017	CB/aa	PJ
1:200@A3			

CAD. REF. P1609-2bed DRG. NO. P16/09/P06 REV. 0