

REV.	DATE	AMENDMENT	DRN	APPD

STATUS **FOR PLANNING (PART 8)**

Waterman Moylan
Engineering Consultants

MARINE HOUSE, CLANWILLIAM PLACE, DUBLIN D02 FY24.
Tel: (01) 664 8900 Fax: (01) 661 3618
Email: info@waterman-moylan.ie www.waterman-moylan.ie

CLIENT **KILDARE COUNTY COUNCIL**

ARCHITECT **DEATON LYSAGHT ARCHITECTS**


PROJECT **BEECHGROVE, RATHANAGEN
KILDARE**

TITLE **PROPOSED ROAD & WATERMAIN LAYOUT**

DRAWN	DESIGNED	APPROVED	DATE
PJD	BW	IW	APR 17
SCALE	JOB NO.	DRG. NO.	REVISION
1:250 @ A1	16-124	P002	

© 2016. This drawing is copyright. No part of this document may be reproduced or transmitted in any form or stored in any retrieval system of any nature without the written permission of the consulting engineer or copyright holder except as agreed for use on the project for which the document was originally issued.

Ordnance Survey Ireland Licence No. EN 0006016
© Ordnance Survey Ireland/Government of Ireland.


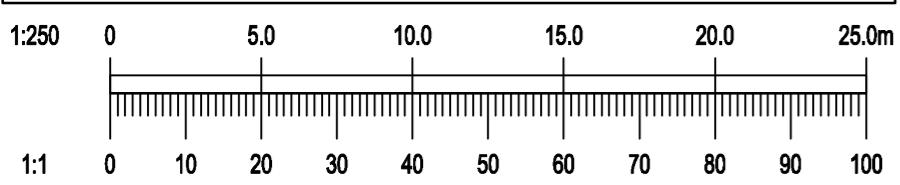


LEGEND:

— WM — WM —	EXISTING WATERMAIN
XXXmm Ø	PROPOSED WATERMAIN WITH PIPE SIZE
SV	PROPOSED SLUICE VALVE
H	PROPOSED HYDRANT
BWM	PROPOSED BULK WATER METER
BB	PROPOSED BOUNDARY BOX & CONNECTION
CH40	PROPOSED CHAINAGE
⊕ 116.315	PROPOSED ROAD LEVEL
1/30	PROPOSED ROAD GRADIENT
FFL	PROPOSED FINISHED FLOOR LEVEL

NOTES:

- DO NOT SCALE. USE FIGURED DIMENSIONS ONLY.
- THIS DRAWING IS TO BE READ IN CONJUNCTION WITH ALL OTHER RELEVANT ARCHITECTURAL AND ENGINEERING DRAWINGS.

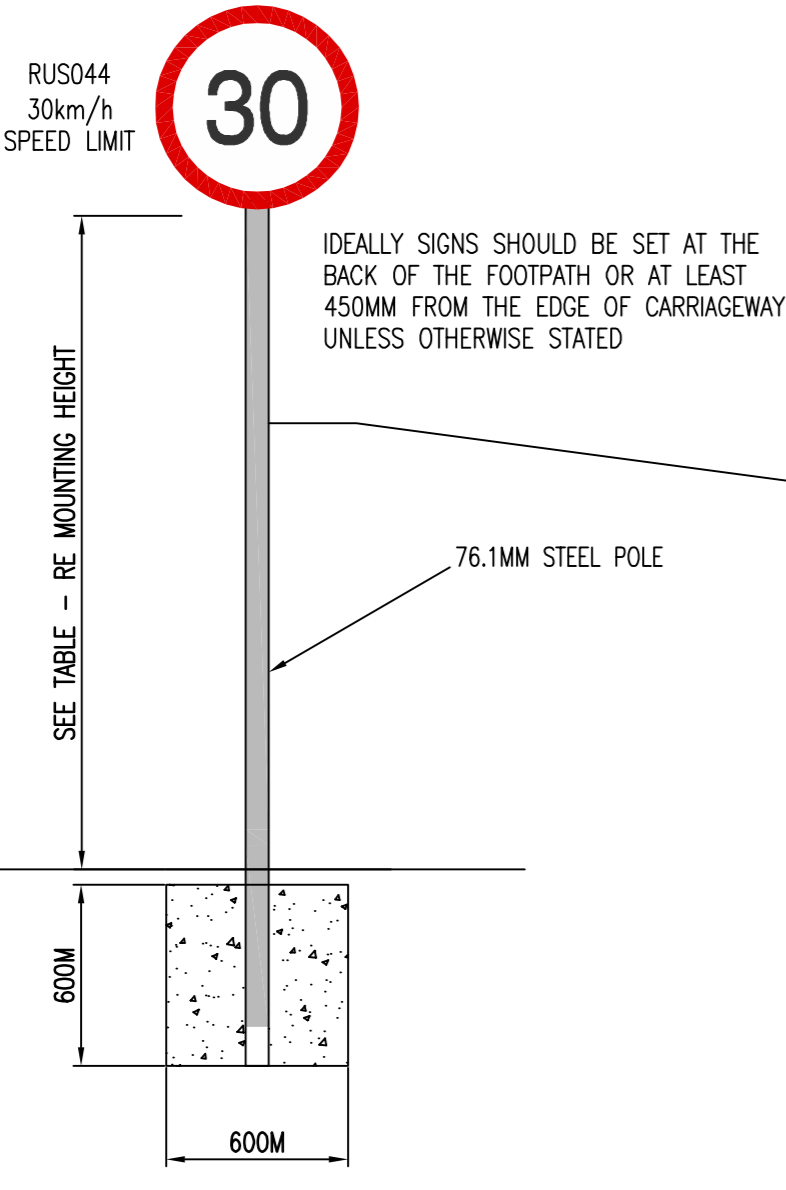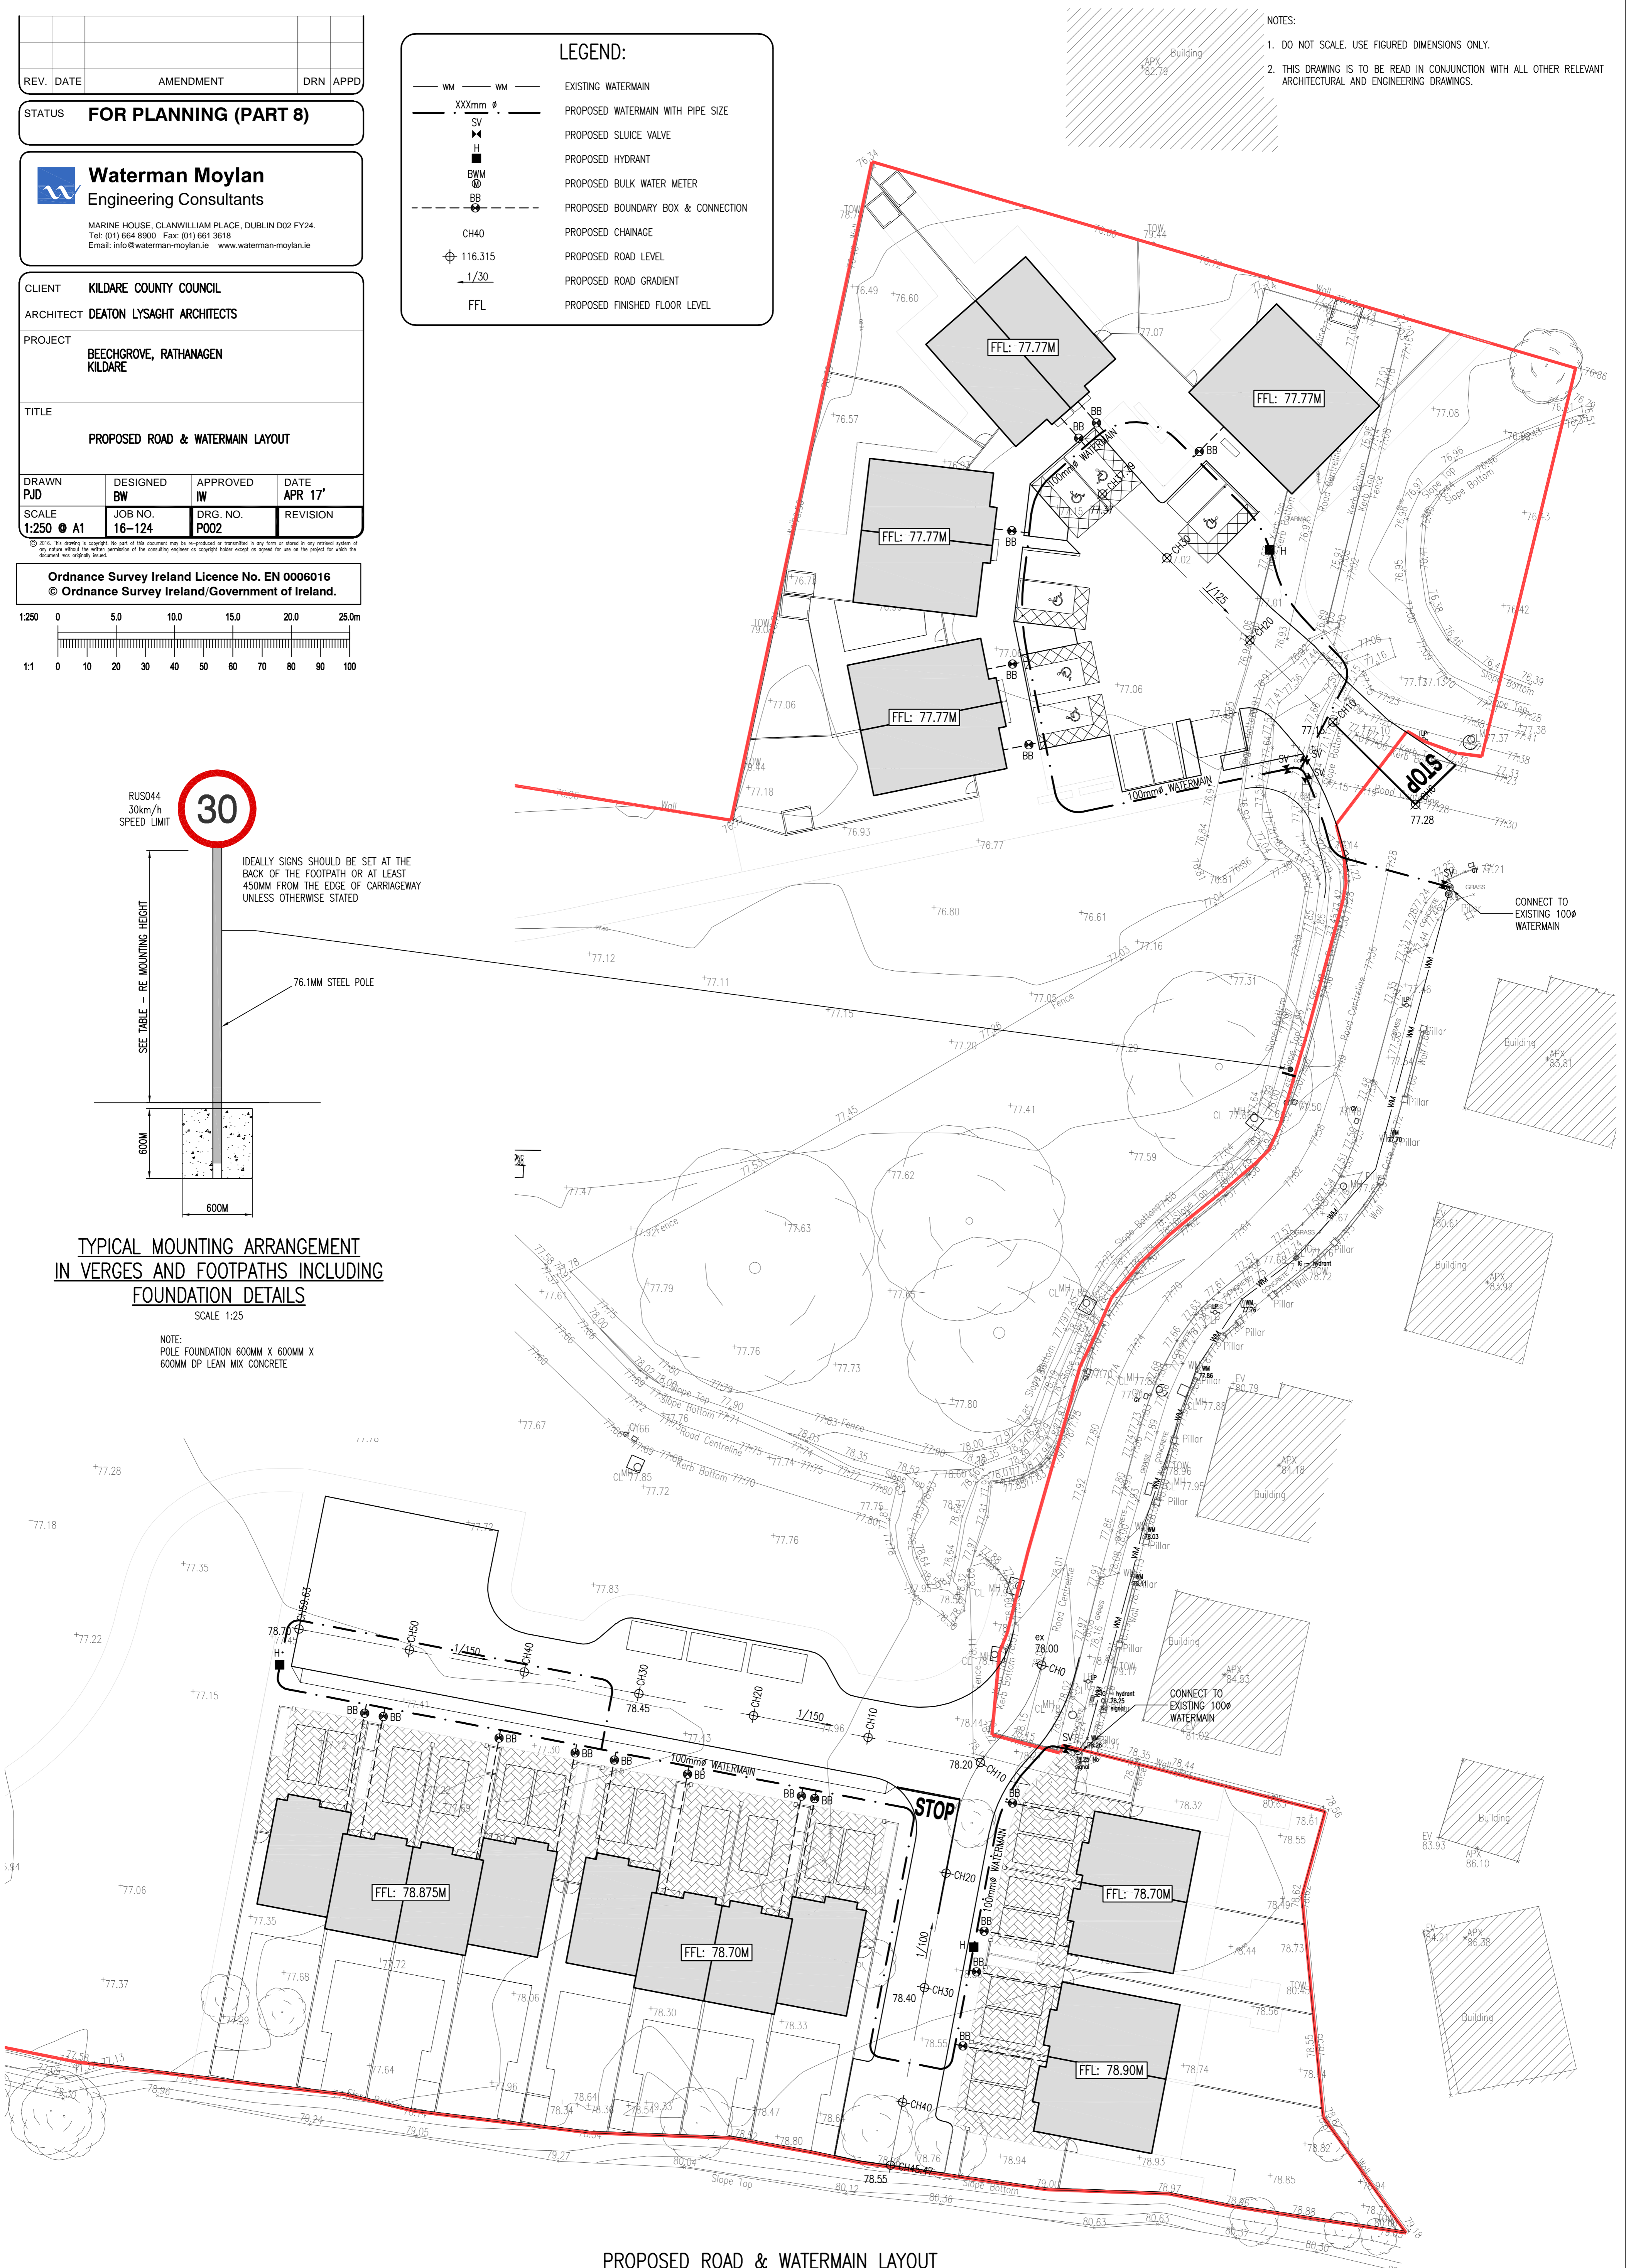

PROPOSED ROAD & WATERMAIN LAYOUT

SCALE 1:250