



NOTES:

1. DO NOT SCALE. USE FIGURED DIMENSIONS ONLY.
2. THIS DRAWING IS TO BE READ IN CONJUNCTION WITH ALL OTHER RELEVANT ARCHITECTURAL AND ENGINEERING DRAWINGS.

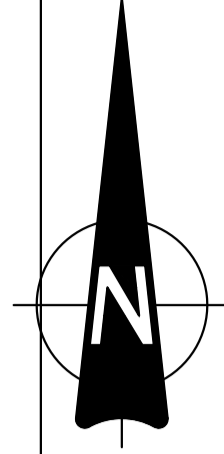

TOPOGRAPHICAL LAYOUT COLOURED GREEN FOR CLARITY

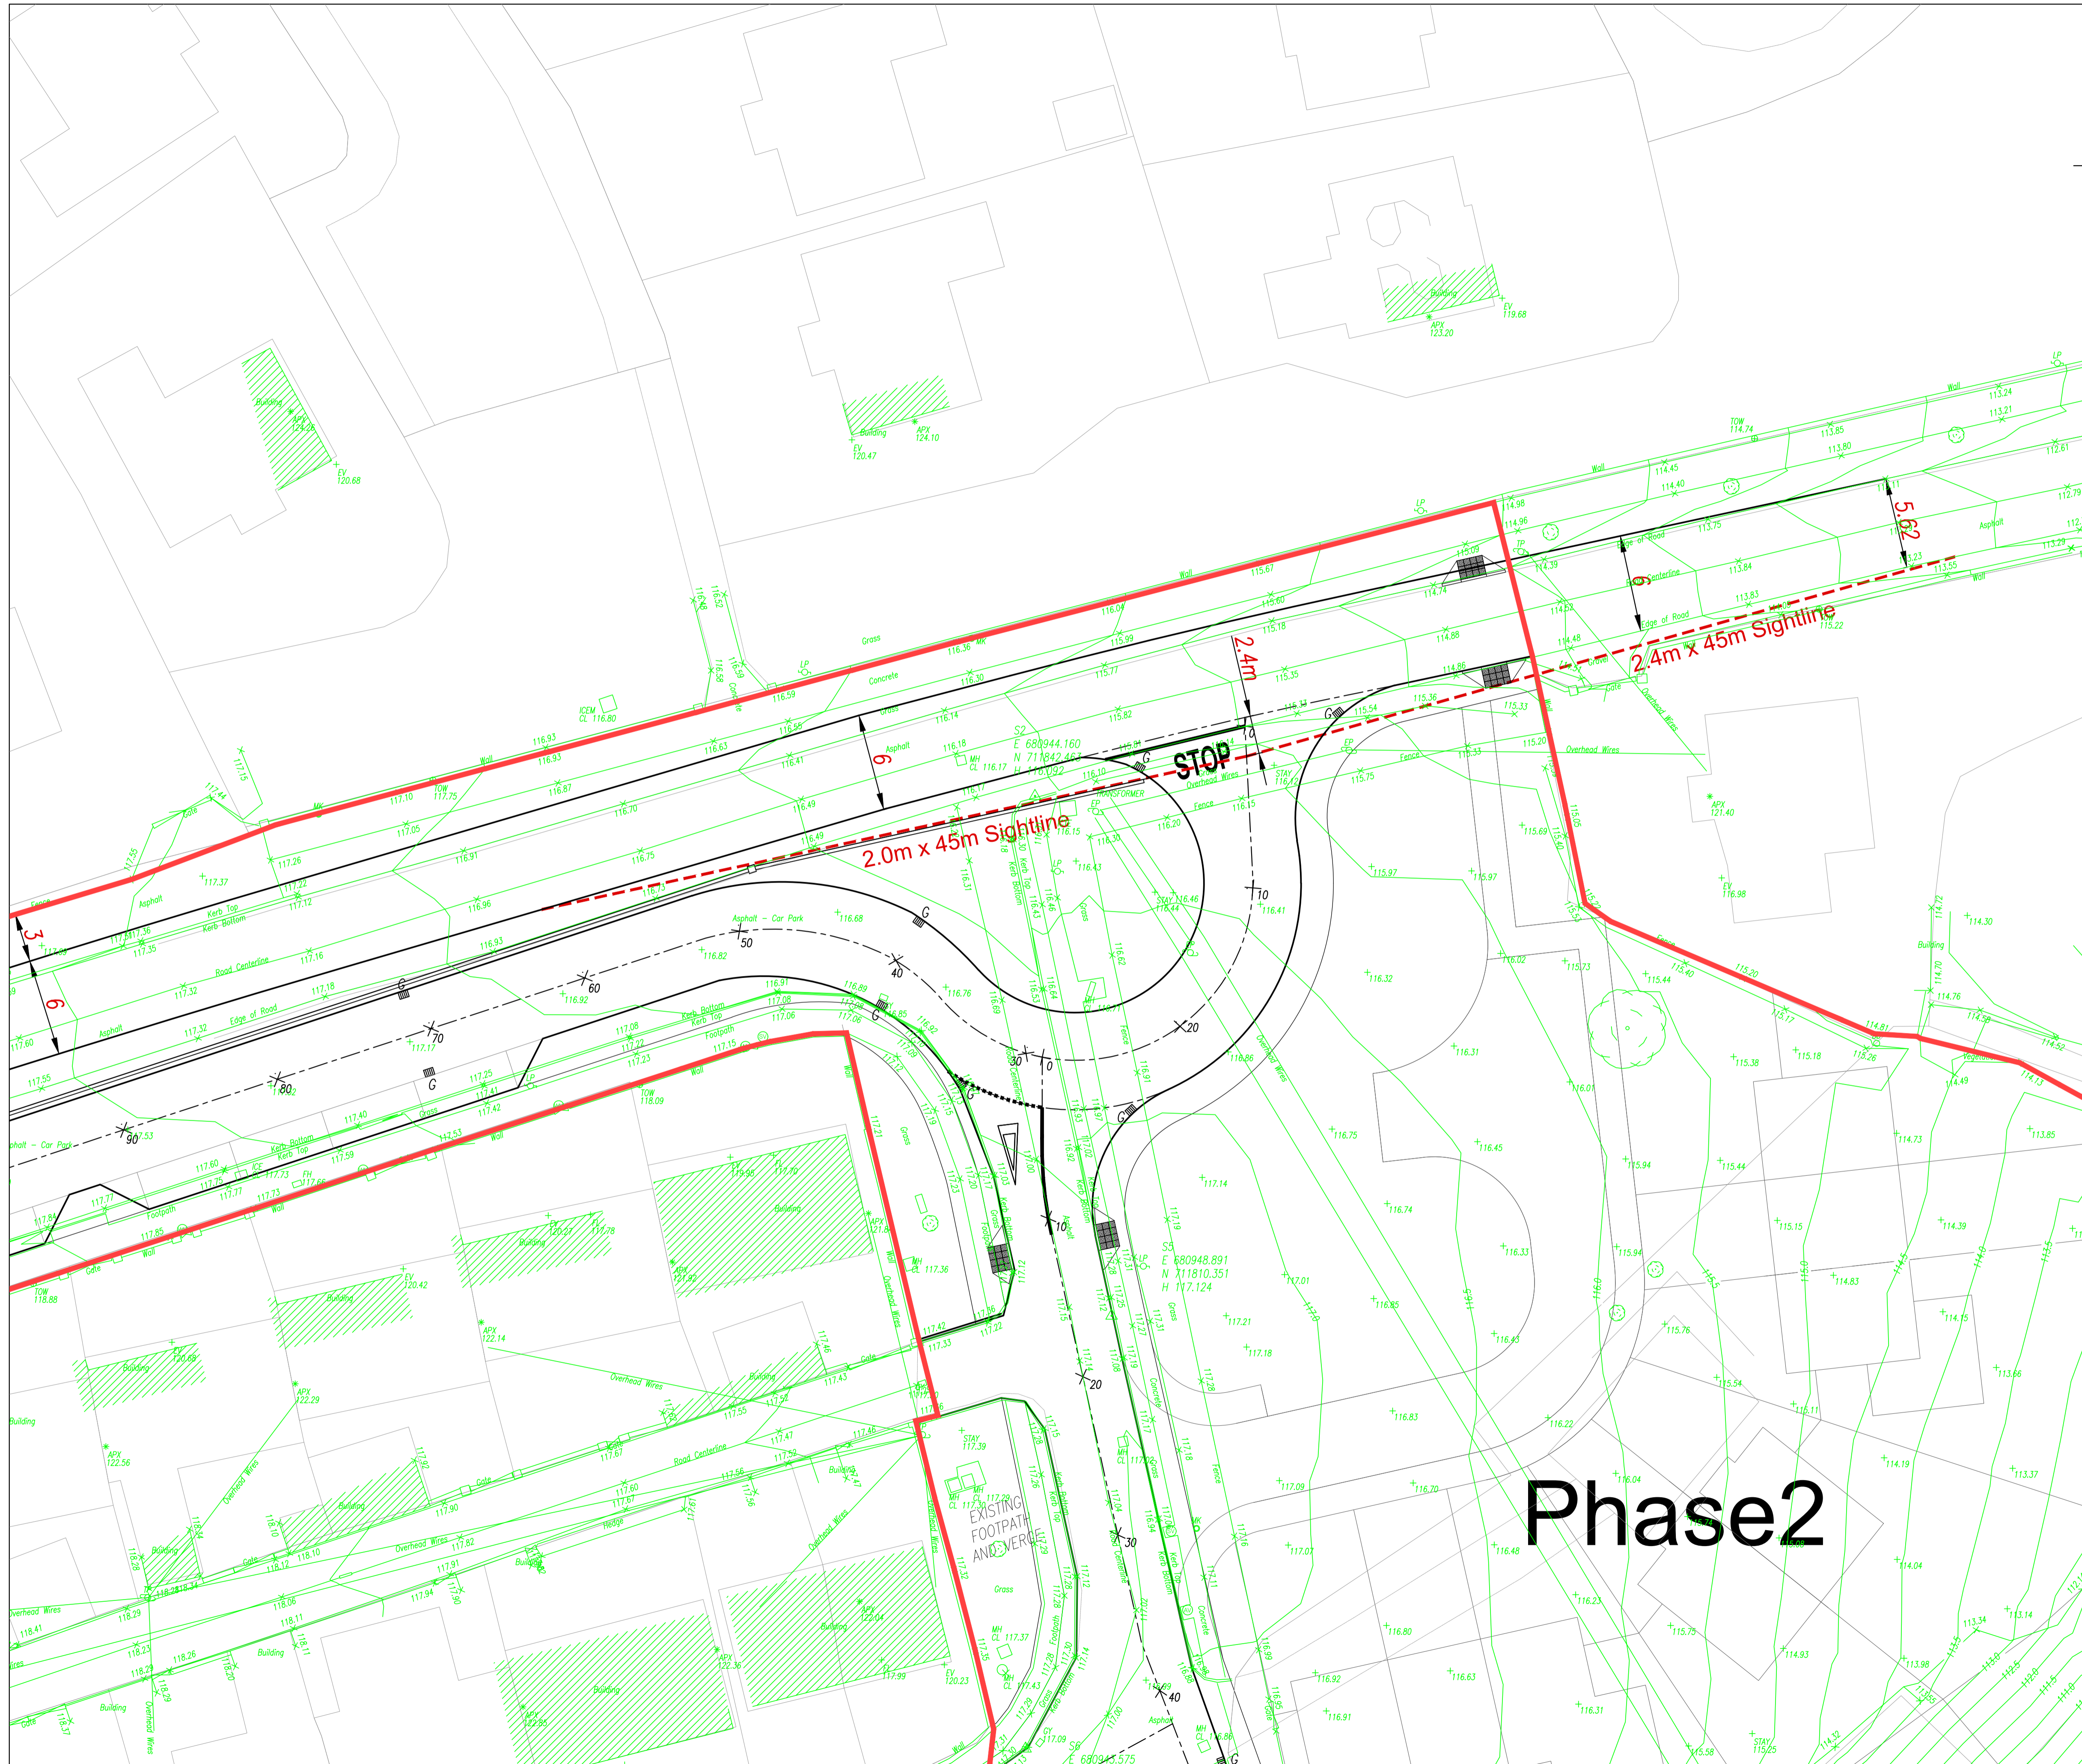

COMHAIRLE CONAE CHILL DARA
KILDARE COUNTY COUNCIL
Devoy Park, Nass, Co. Kildare
Phone (045) 980200 Fax (045) 980240



C	10/08/18	AMENDMENT TO RED LINE	PW	BW
B	30/07/18	UPDATED LAYOUT	PW	BW
A	24/07/18	UPDATED LAYOUT	PW	BW
REV.	DATE	AMENDMENT	DRN	APPD

STATUS **FOR PLANNING (PART 8)**

 **Waterman Moylan**
Engineering Consultants
BLOCK 5, EASTPOINT BUSINESS PARK, ALFIE BYRNE ROAD,
DUBLIN D03 H3F4 IRELAND. Tel: (01) 664 8900
Email: info@waterman-moylan.ie www.waterman-moylan.ie

CLIENT **KILDARE COUNTY COUNCIL**
ARCHITECT **DEATON LYSAGHT ARCHITECTS**

PROJECT
**HOUSING UNITS IN
ATHGARVAN VILLAGE, CO. KILDARE**

TITLE
PROPOSED ENTRANCE SIGHTLINES

DRAWN G.Byrne	DESIGNED B.W.	APPROVED I.W.	DATE JULY '18
SCALE 1:200	JOB NO. 17-028	DRG. NO. P005	REVISION C