

NOTES:

- GENERAL NOTES:**
1. THIS DRAWING TO BE READ IN CONJUNCTION WITH ALL RELEVANT ARCHITECTS' SERVICE ENGINEERS DRAWINGS & SPECIFICATIONS.
 2. ALL LEVELS ARE STRUCTURAL UNLESS NOTED OTHERWISE.
 3. ALL WORKS TO BE CARRIED OUT IN ACCORDANCE WITH THE RELEVANT BUILDING REGULATIONS.
 4. DO NOT SCALE - WORK TO FIGURE DIMENSIONS ONLY.

QUALITY
ISO 9001:2000
Ireland Certified

ENGINEERS IRELAND
cpd ACCREDITED COMPANY

Rev.	Date	Description	Drawn	Checked	Approved
01	24.11.17	PROGRESS ISSUE	CPD	CPD	CPD
02	04.12.17	PROGRESS ISSUE	CPD	CPD	CPD
03	04.12.17	PROGRESS ISSUE	CPD	CPD	CPD
04	12.01.18	PART 8 ISSUE	CPD	CPD	CPD

Rev.	Date	Description	Drawn	Checked	Approved

Client: KILDARE COUNTY COUNCIL

Job Description: SOCIAL HOUSING UNITS CASTLEFIN, SALINS, CO. KILDARE

Scale: PART 8 ISSUE


Drawn Title: PROPOSED TRAFFIC SIGNS & ROAD MARKINGS LAYOUT

Project No: 16KK042	Drawing Ref: C-005	Rev: PL1
Date: 10.10.17	Scale: A1 - 1:500 / A3 - 1:1000	
Drawn By: CZUCCO	Checked By: P.FLUNCHERON	Approved By: N.PATTERSON

Hayes Higgins Partnership

Gar House Lane, Kildenny,
Co. Wick, Ireland

051 770471 (050 772333) info@hayeshiggins.com
017 653232 (017 652624) www.hayeshiggins.com

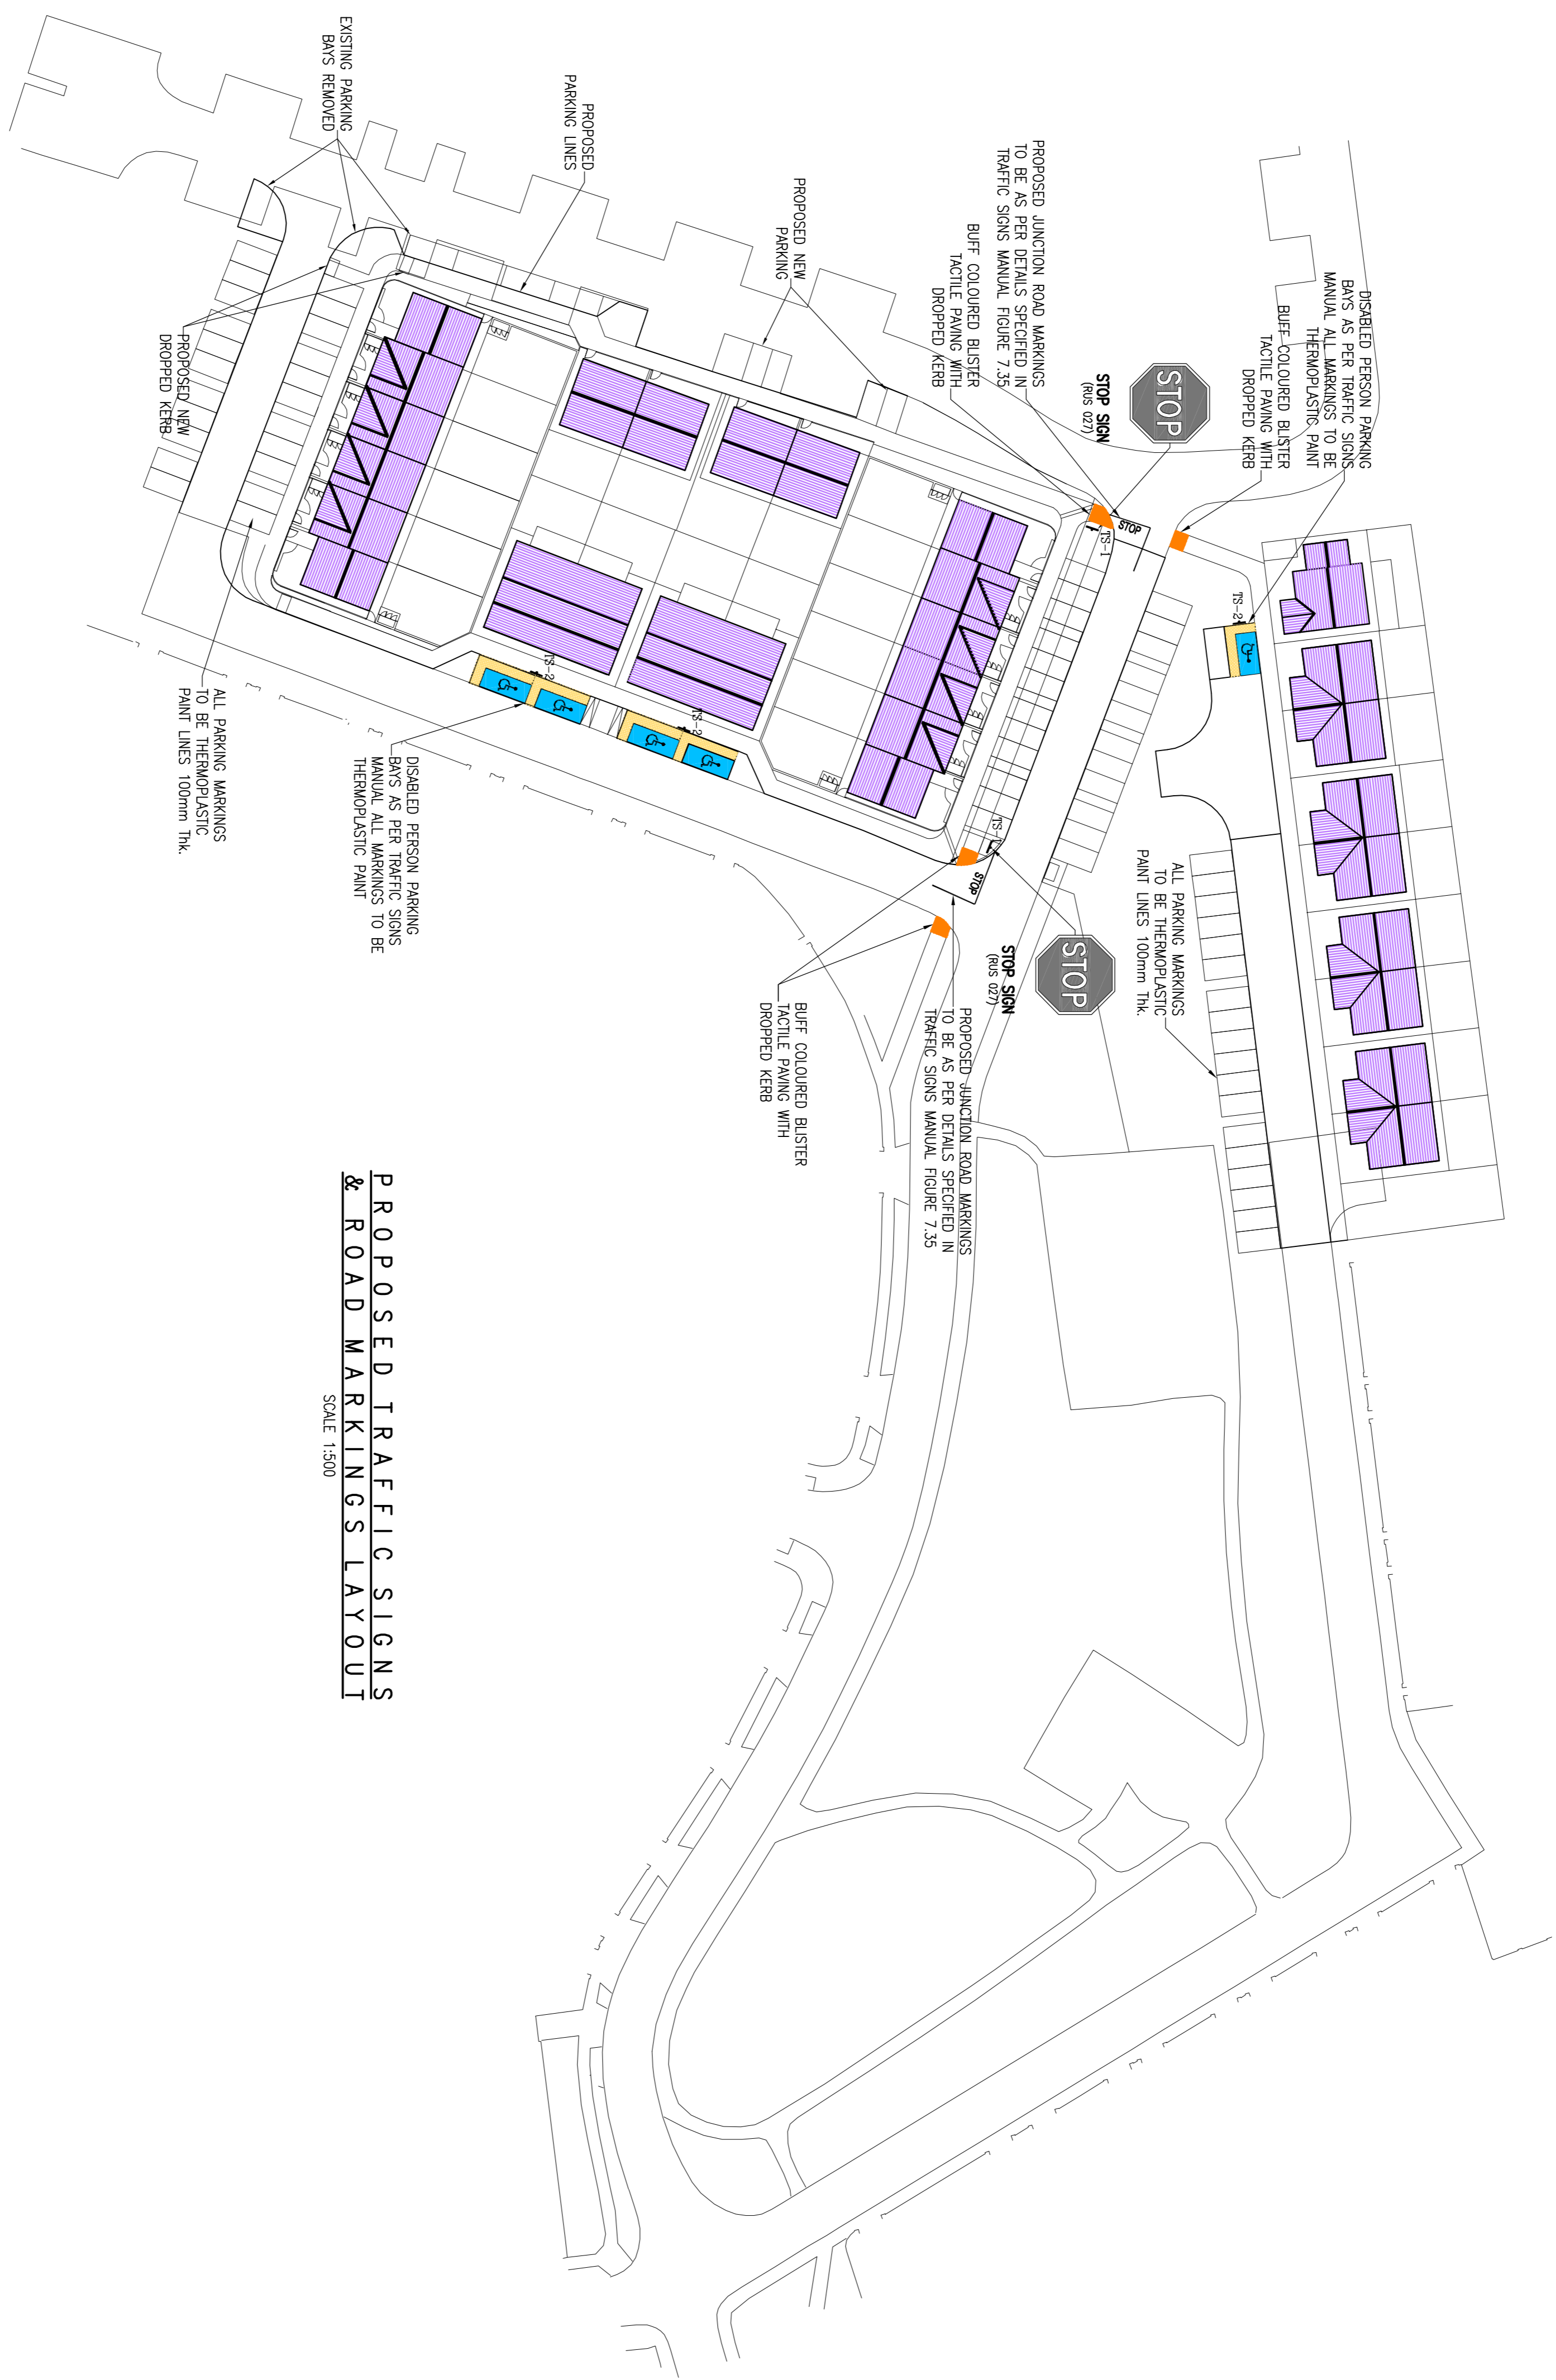

PROPOSED TRAFFIC SIGNS & ROAD MARKINGS LAYOUT
SCALE 1:500

TRAFFIC SIGNS REFERENCE NOTES:

TS-1
STOP SIGN (RIS 027)

TS-2
DISABLED PERSON PARKING BAY SIGN (RIS 027)

ALL TRAFFIC SIGNS AND ROAD MARKINGS TO BE INSTALLED IN ACCORDANCE WITH TRAFFIC SIGNS MANUAL