


2 LINE OF SIGHT - NORTHERN SIDE OF SITE
1 : 200

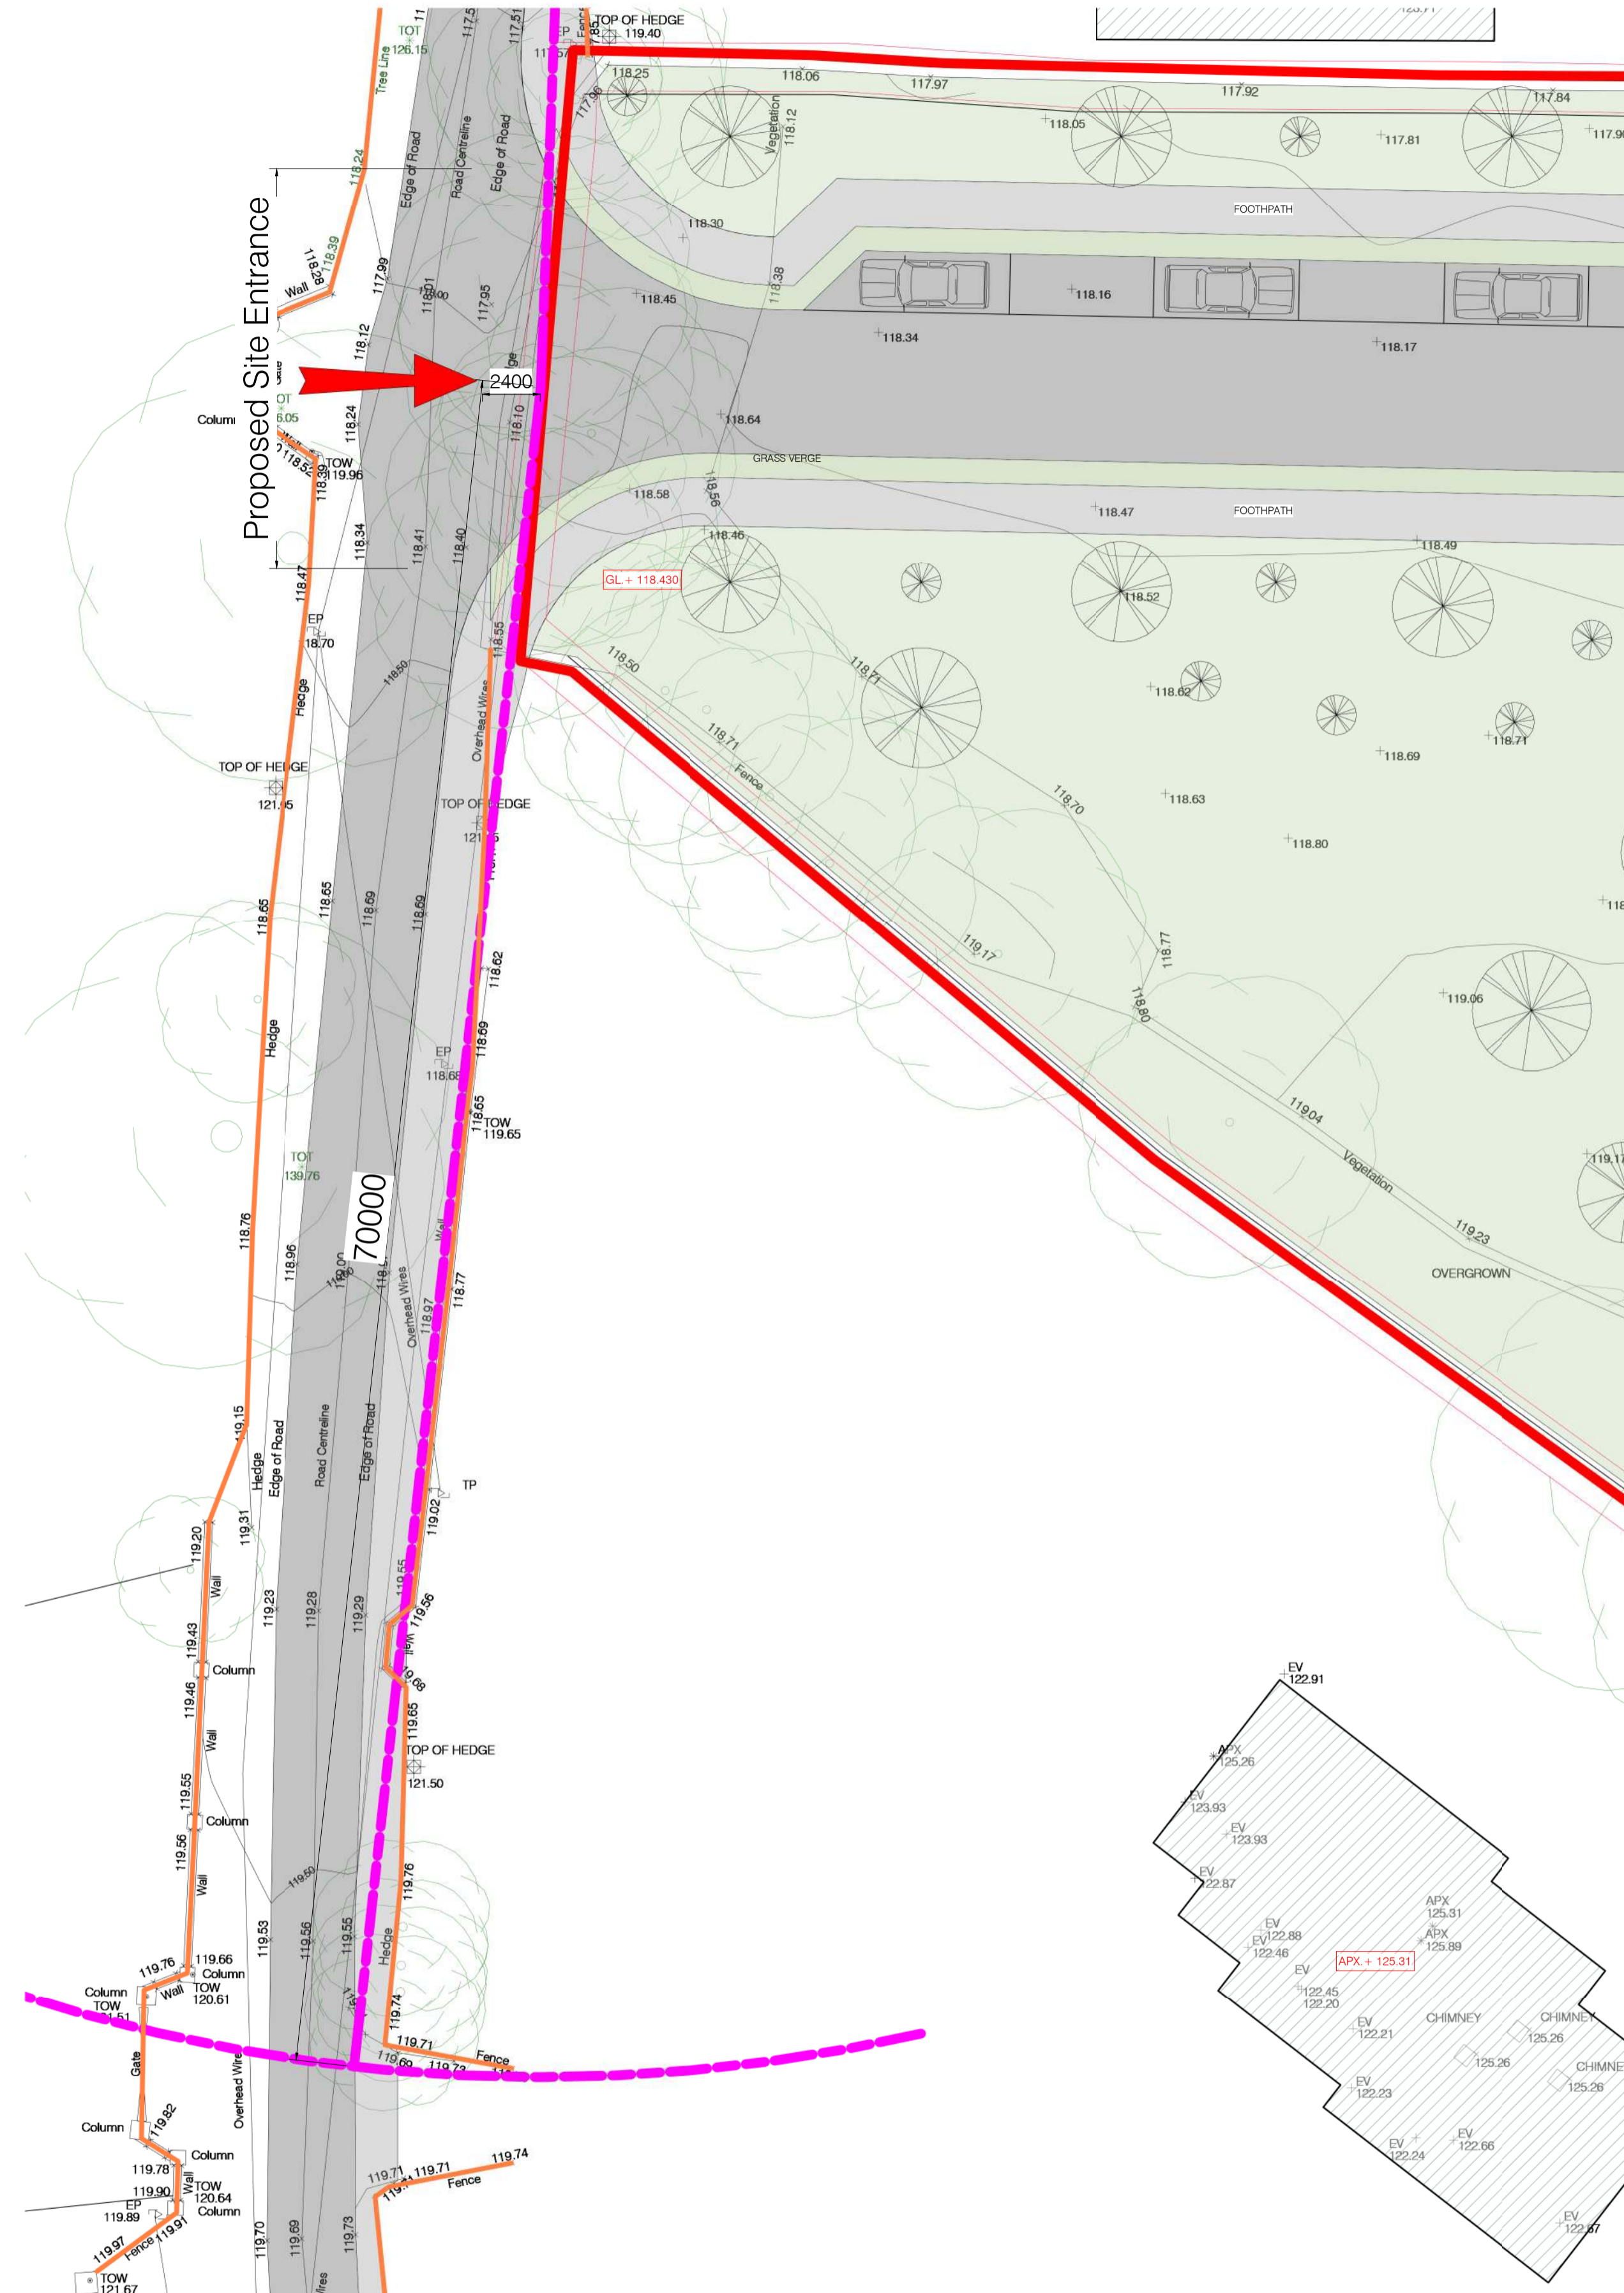

1 LINE OF SIGHT - SOUTHERN SIDE OF SITE
1 : 200

PART 8 SUBMISSION REF.
NO. P82020.06



SITE LEGEND

PROPOSED SITE BOUNDARY INDICATED THUS ———

PROPOSED LINE OF SIGHT INDICATED THUS. LINE OF SIGHT IS MEASURED FROM 2.4m BACK FROM THE EDGE OF THE PUBLIC ROAD AT THE PROPOSED ENTRANCE AND TO 70.0m TO THE NEAREST EDGE OF THE PUBLIC ROAD IN ACCORDANCE WITH THE DESIGN MANUAL FOR ROADS AND BRIDGES - - - - -

EXISTING WALL/FENCE/HEDGE/TREE LINE INDICATED THUS ———

Rev. Description : Date :



Unit 4B, Elm House, Millennium Park, Naas, Co. Kildare, Ireland.
Telephone : (045) 854900 Fax : (045) 854994 e-mail : info@mcarchitecture.ie

Client : KARE
Project : KARE, Craddockstown, Naas, Co. Kildare
Drawing Title : Line Of Sight Drawing
Drawing No. : PLN - 002
Scale : 1:200 Project No. : 15 59
Drawn By : Konrad Polawski Date : 11-03-20

THIS DRAWING IS COPYRIGHT. USE DIMENSIONS ONLY - DO NOT SCALE CONTRACTORS MUST VERIFY DIMENSIONS ON SITE PRIOR TO STARTING WORK. **A1**