
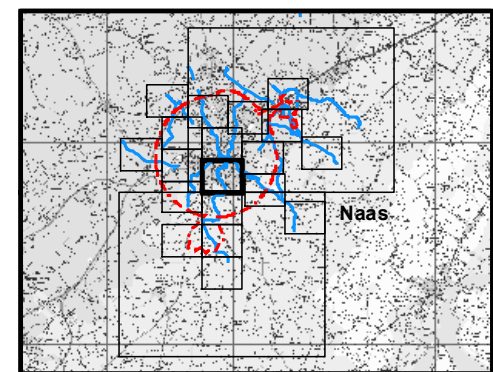


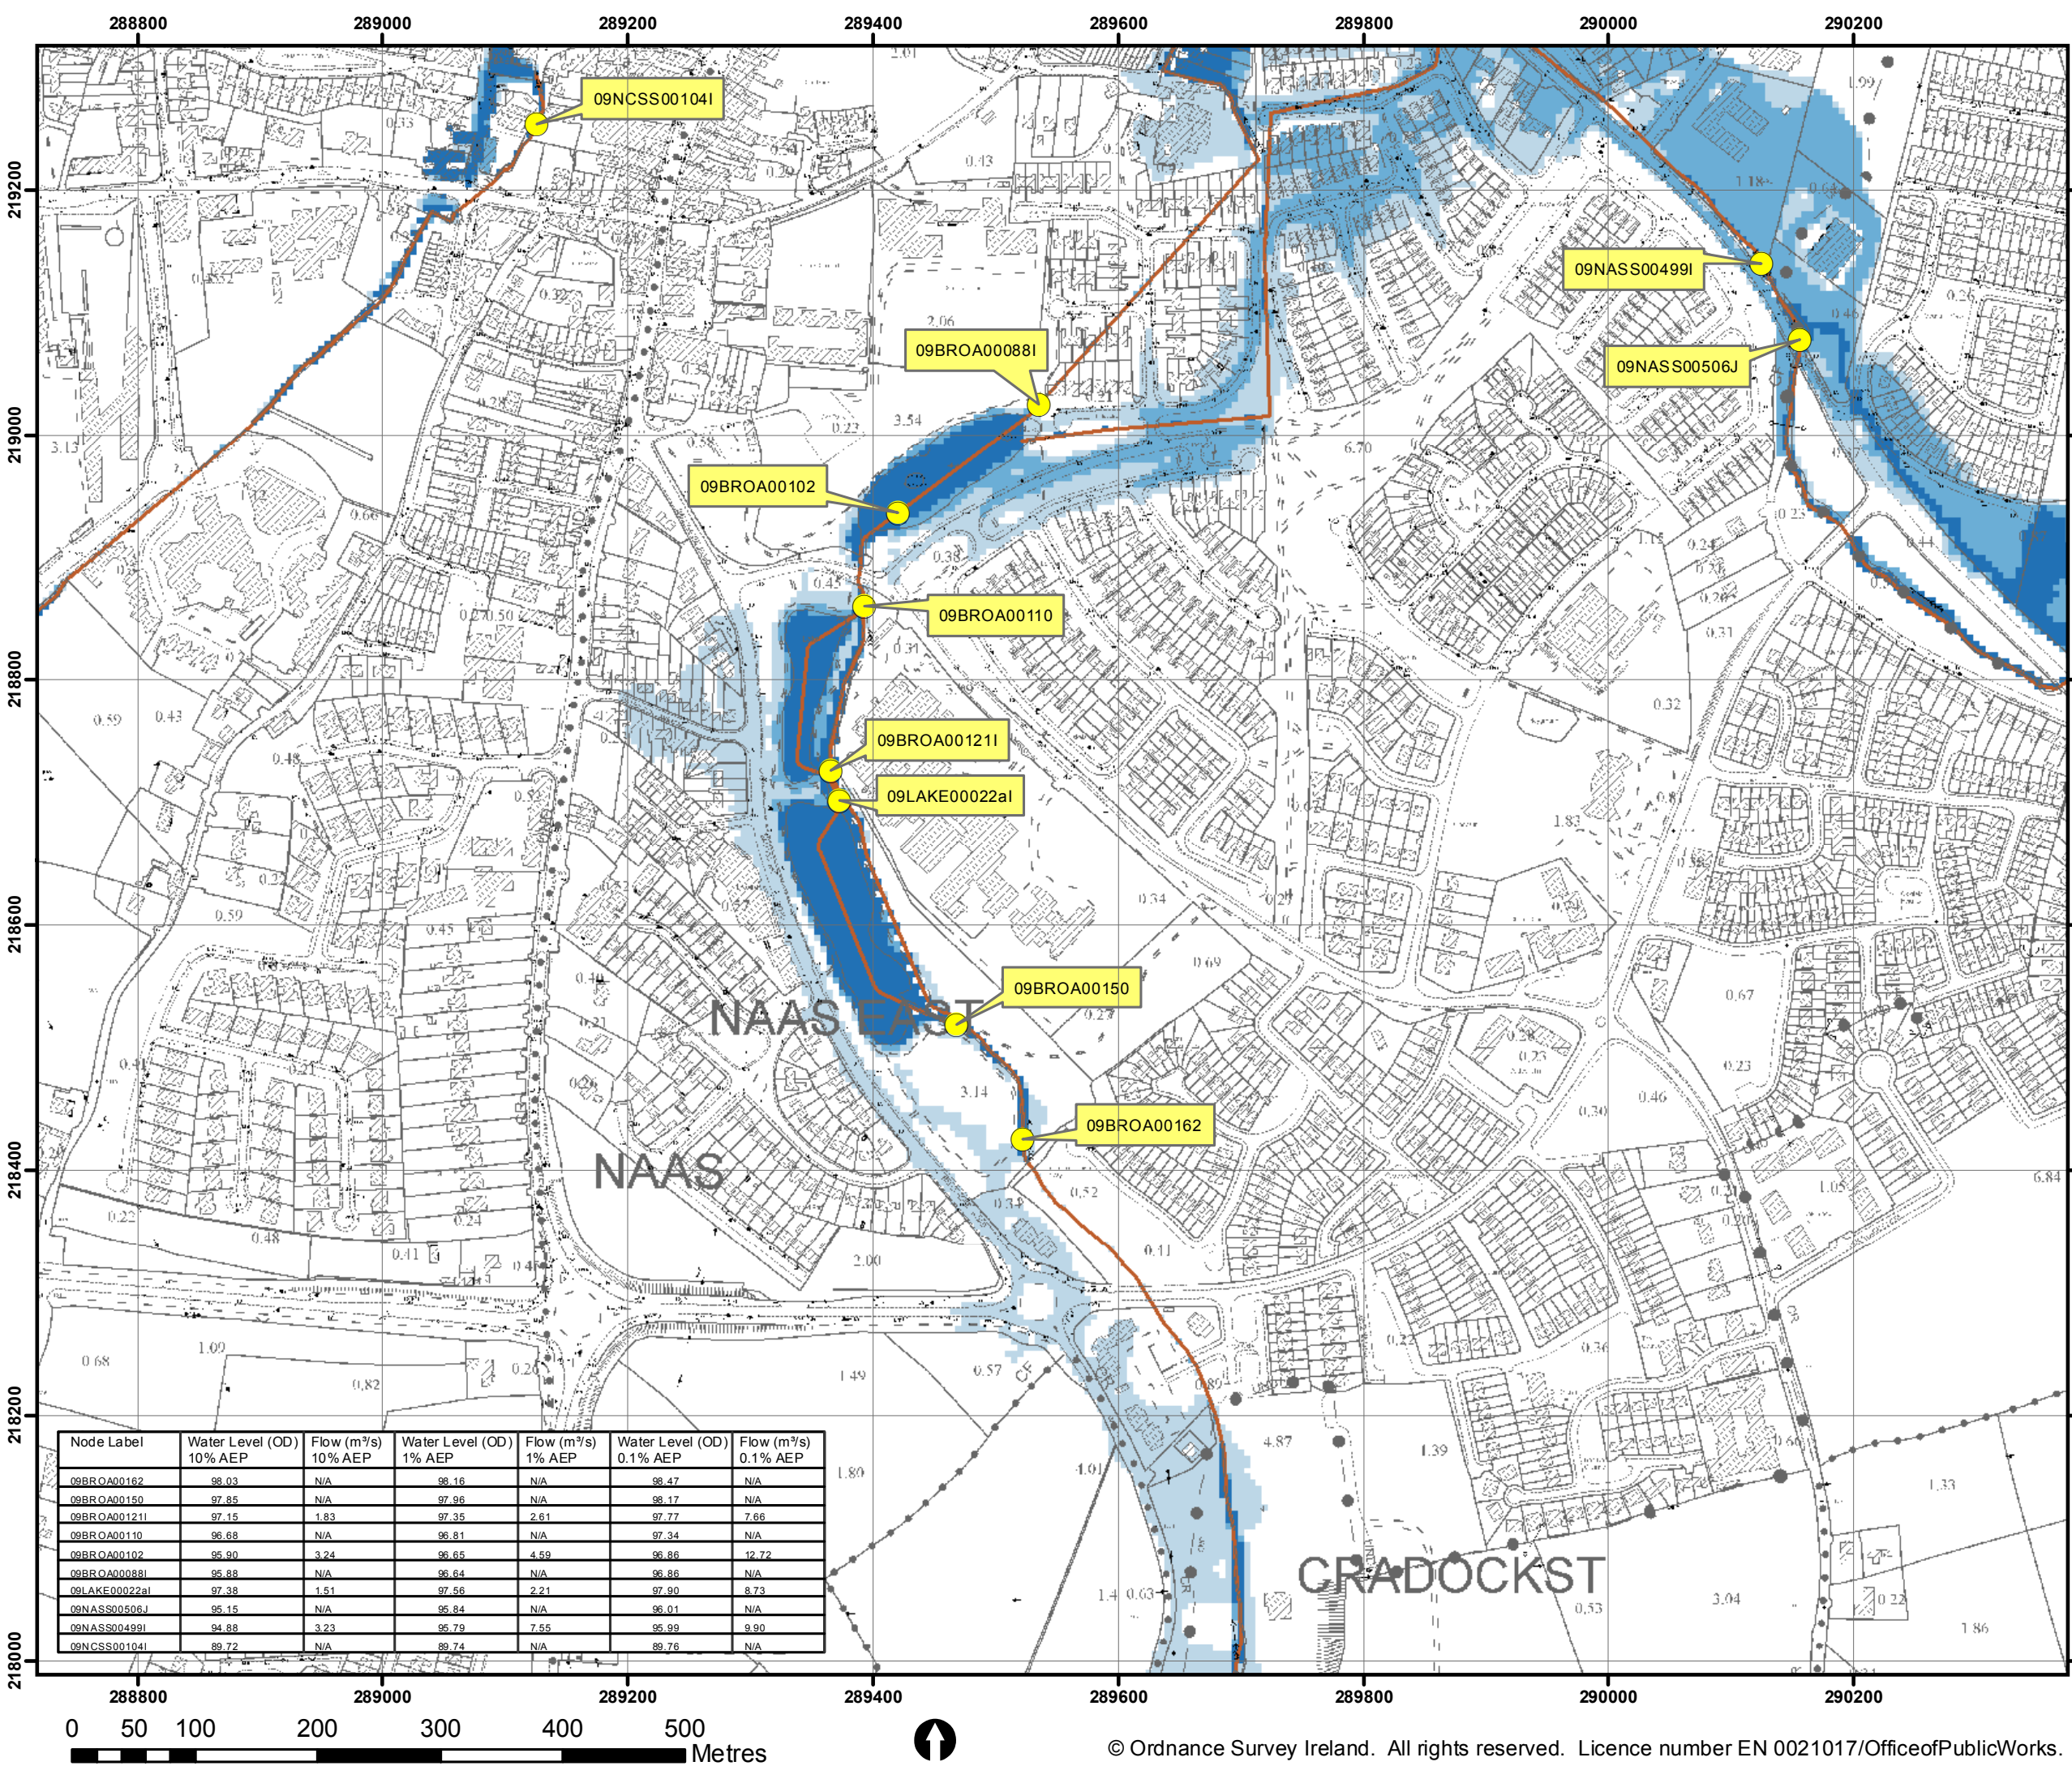

IMPORTANT USER NOTE:
THE VIEWER OF THIS MAP SHOULD REFER
TO THE DISCLAIMER, GUIDANCE NOTES
AND CONDITIONS OF USE THAT
ACCOMPANY THIS MAP.

- Legend**
- 10% Fluvial AEP Event
 - 1% Fluvial AEP Event
 - 0.1% Fluvial AEP Event
 - Modelled River Centreline
 - AFA Extents
 - Embankment
 - Wall
 - Defended Area
 - Standard of Protection of Flood Defence (Walls / Embankments)
 - Node Point
 - Node ID

FINAL

REV: 03	NOTE: Addition of Def. Area (Pg 20)	DATE: 15/11/17
REV: 02	NOTE: Amendments made to Naas/ Turnings crossover, SH07	DATE: 31/05/17
REV: 01	NOTE: Amendments made to wire grid.	DATE: 20/09/16





The Office of Public Works
Jonathan Swift Street
Trim
Co Meath

Elmwood House
74 Boucher Road
Belfast
BT12 6RZ

T +44(0) 28 90 667914
F +44(0) 28 90 668286
W www.rpsgroup.com
E ireland@rpsgroup.com

Node Label	Water Level (OD) 10% AEP	Flow (m³/s) 10% AEP	Water Level (OD) 1% AEP	Flow (m³/s) 1% AEP	Water Level (OD) 0.1% AEP	Flow (m³/s) 0.1% AEP
09BROA00162	98.03	N/A	98.16	N/A	98.47	N/A
09BROA00150	97.85	N/A	97.96	N/A	98.17	N/A
09BROA001211	97.15	1.83	97.35	2.61	97.77	7.66
09BROA00110	96.68	N/A	96.81	N/A	97.34	N/A
09BROA00102	95.90	3.24	96.65	4.59	96.86	12.72
09BROA000881	95.88	N/A	96.64	N/A	96.86	N/A
09LAKE00022a1	97.38	1.51	97.56	2.21	97.90	8.73
09NASS00506J	95.15	N/A	95.84	N/A	96.01	N/A
09NASS004991	94.88	3.23	95.79	7.55	95.99	9.90
09NCSS001041	89.72	N/A	89.74	N/A	89.76	N/A

Map: Naas Fluvial Flood Extents	
Map Type: EXTENT	
Source: FLUVIAL	
Map Area: HPW	
Scenario: CURRENT	
Drawn By : C.C.	Date : 16 November 2017
Checked By : T.D.	Date : 16 November 2017
Approved By : G.G.	Date : 16 November 2017
Drawing No. : E09NAA_EXFCD_F3_06	
Map Series : Page 6 of 21	
Drawing Scale : 1:5,000 @ A3	