


Legend

- Site Ownership
- Site Outlined in Red

Site Area

Area of Site Ownership: 1.5171 Ha (15171.23m²)
 Area of Site: ##### Ha (#####m²)
 Land Reserved: 0.3699 Ha (3699.47m²)
 Percentage Ownership to Site: ##### %

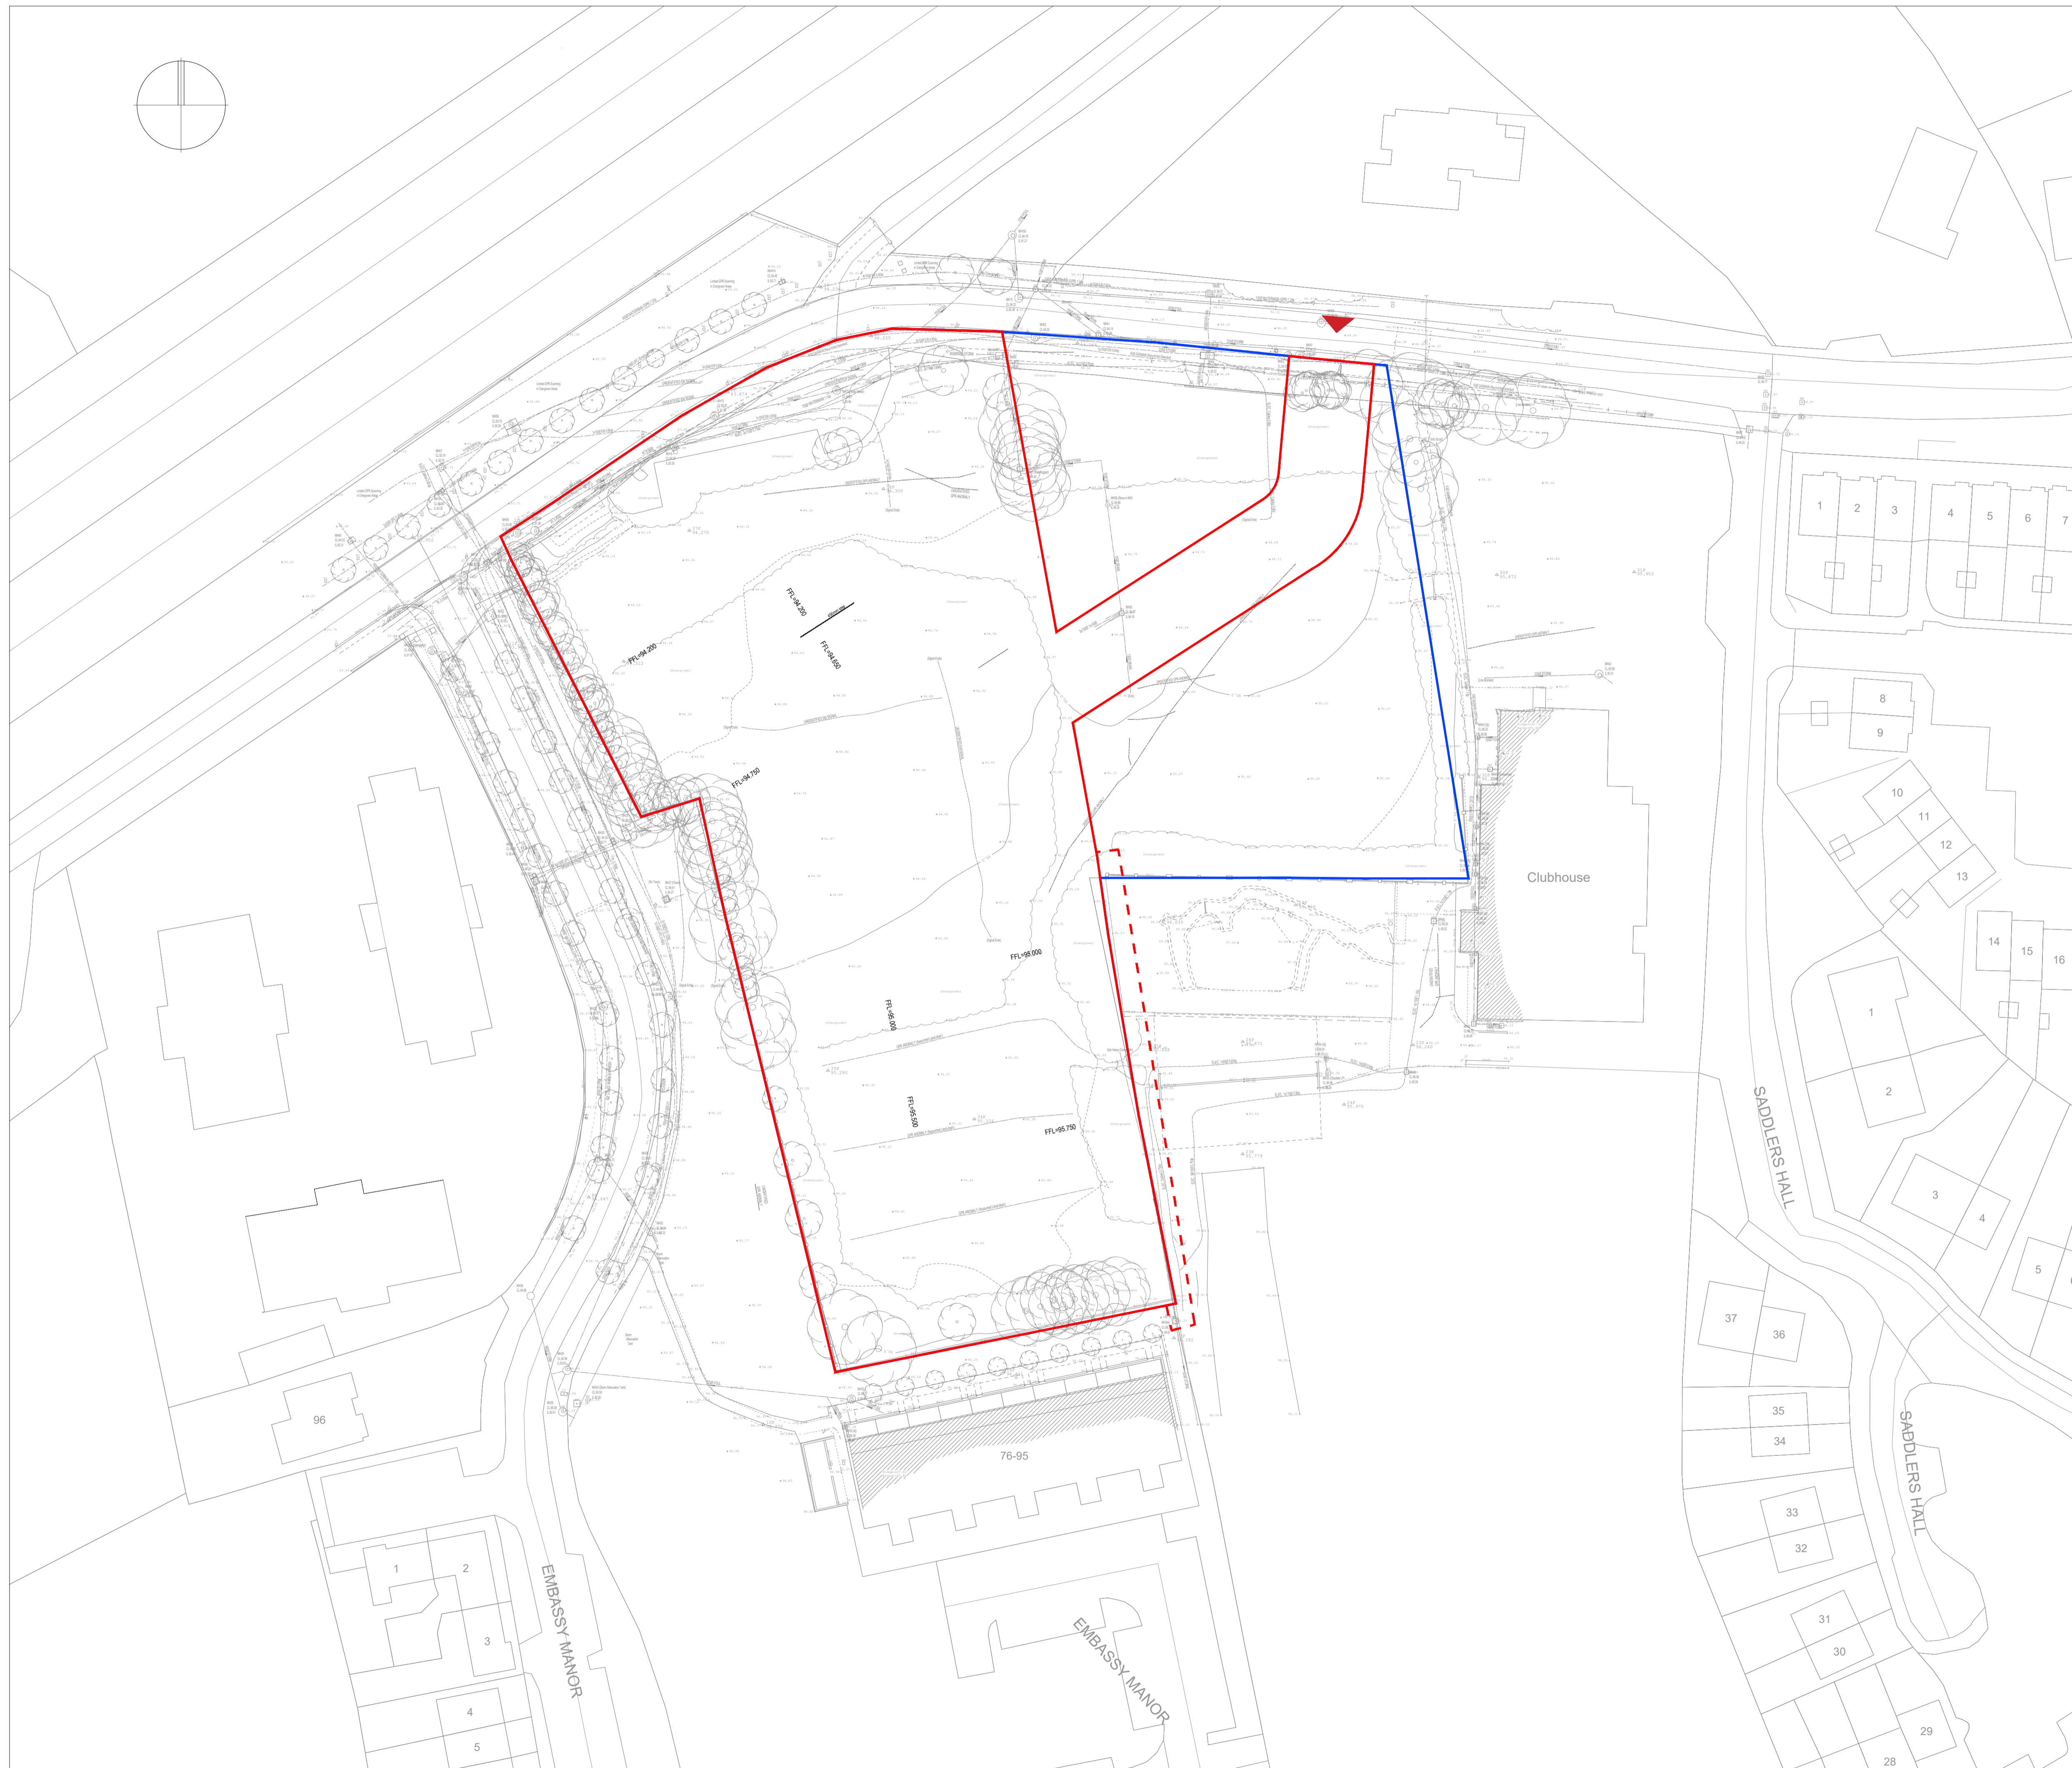

Rev.	By	Date	Description
A	KH	2021	Issue for Planning



Mill House, Mill Street, Dundalk, Co. Louth info@vandijkarchitects.com
 +353 (0) 42 935 4466 www.vandijkarchitects.com

Drawing Title: Site Topographic Survey

Scale	1:500	Drawing Number	2104-PA-002	Job	Ambassador Site Housing, Kill
Revision	A	Sheet	PA1	Client	Kildare Co. Co.
Revised by	MS	Drawn by	KH	Date	July 2021

All works to be carried out using proper materials which are fit for the use they are intended and for the condition in which they are to be used. All materials used in connection with the works to comply with the construction products regulation (EU) no. 305/2011 and the harmonised technical specification/standards that fall within the remit of the CPR no. 305/2011.
 Figured dimensions must be used in preference to scaled dimensions. Any dimensional discrepancies must be reported to the Architect immediately. This drawing remains the copyright of van Dijk Architects. It must not be used for any purpose building or otherwise without the written permission of the architect. Do not copy or redistribute these drawings or any additional information without the expressed approval of van Dijk Architects.