

**GENERAL NOTES**

THIS DRAWING TO BE READ IN CONJUNCTION WITH ARCHITECT'S DRAWINGS, CONSULTANT ENGINEER'S DRAWINGS AND SPECIFICATIONS, CONSERVATION ARCHITECT'S REPORTS AND METHOD STATEMENT, AND LANDSCAPE ARCHITECT'S DRAWINGS AND SPECIFICATIONS.


**LEGEND**

- SITE BOUNDARY OF PLANNING APPLICATION
- EXCLUDED FROM SITE AND NOT SUBJECT TO PART 8
- LOCATION OF SITE NOTICES - TOTAL NO. 2

O.S. Map Ref: 3554-A, 3553-B  
 Reproduced under Licence No. CVAL50250518  
 Copyright Ordnance Survey Ireland.




House to be demolished

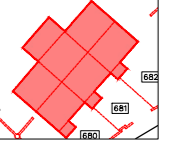

SITE AREA: 30,706 Sqm

PLEASE REFER TO DESIGN STATEMENT FOR FURTHER INFORMATION ON UNITS PROPOSED FOR DEMOLITION

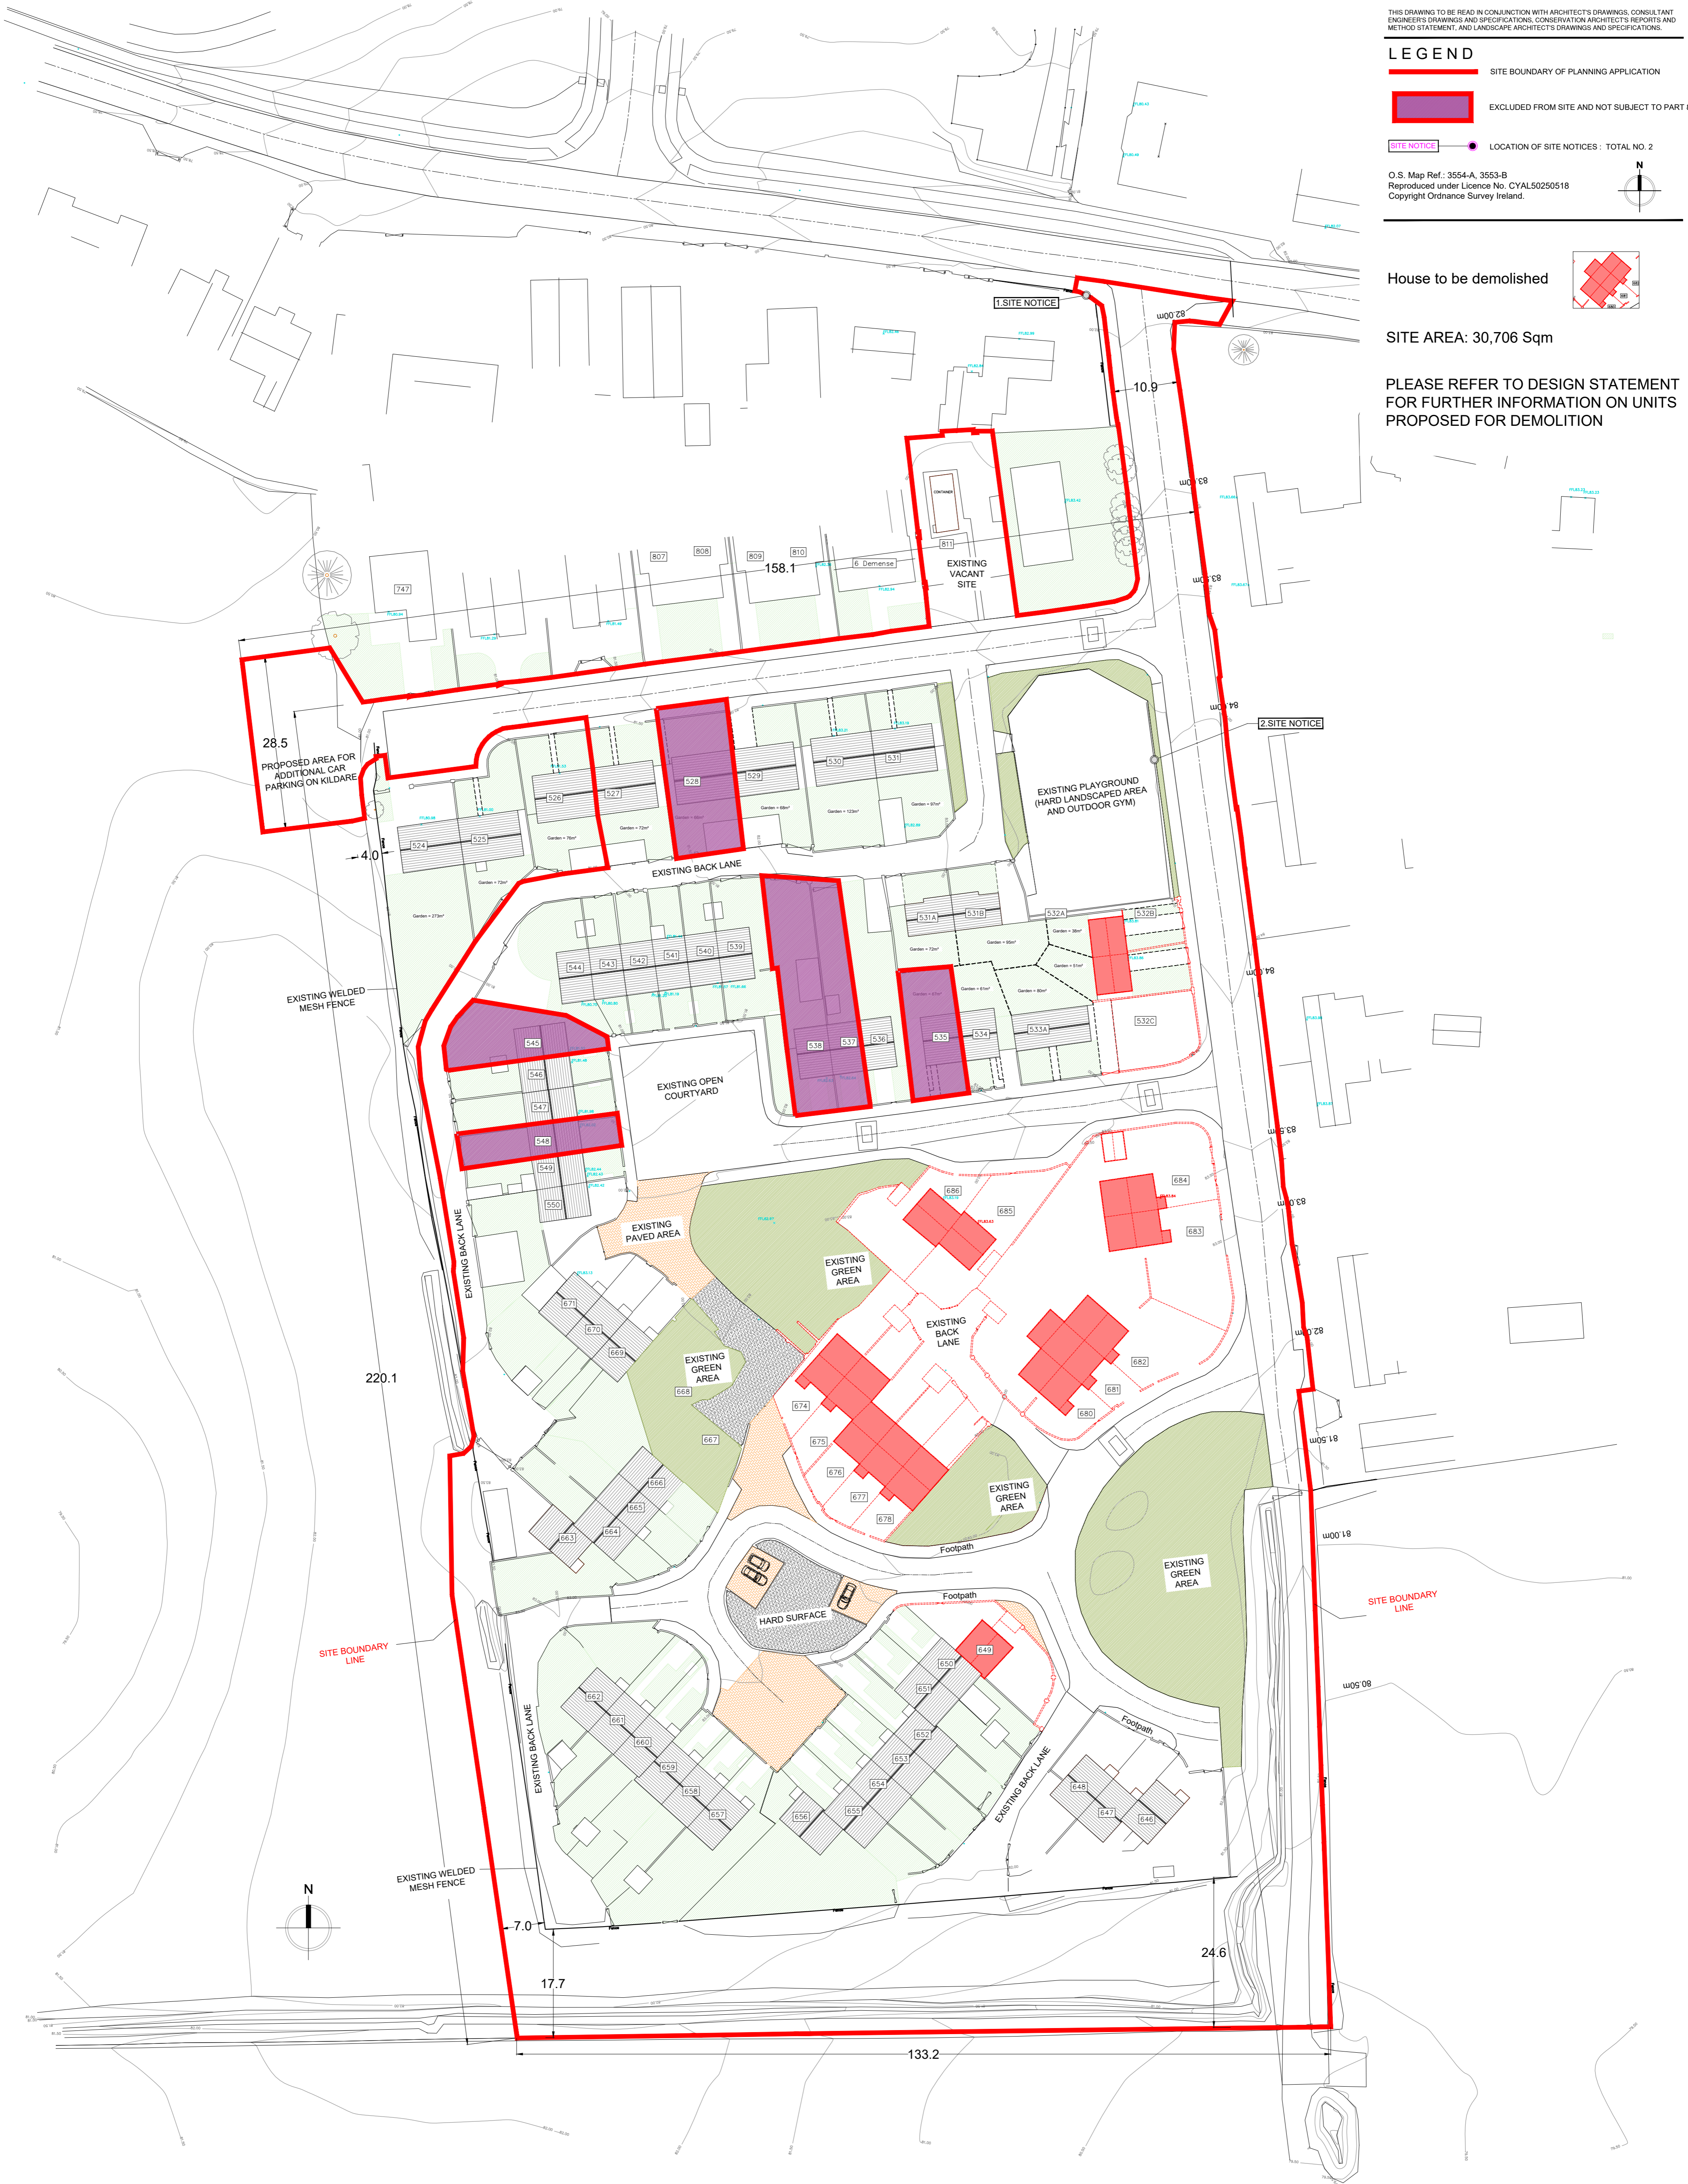

**NOTES:**  
 DO NOT SCALE FROM DRAWINGS. WORK TO FIGURED DIMENSIONS ONLY. ARCHITECT TO BE NOTIFIED OF ALL DISCREPANCIES.

REVISIONS		
DATE	DESCRIPTION	No.

M. CROSSAN O'ROURKE MANNING ARCHITECTS

PROJECT TITLE:  
**St Patrick's Park**

DRAWING TITLE:  
**SITE PALN - DEMOLITION**

DATE:  
Oct'22

SCALE:  
1:500@A

JOB NO.:  
16019.1

DRAWN BY:  
DMcC

REVISION:

DRAWING NO:  
PL004