





SECTION A-A 1:200 SCALE

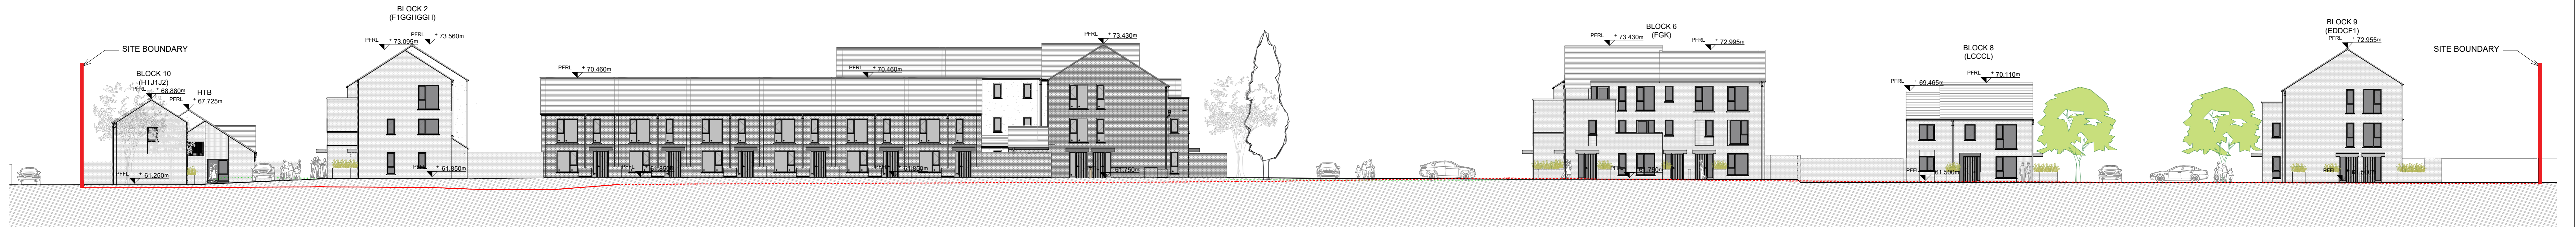



SECTION B-B 1:200 SCALE

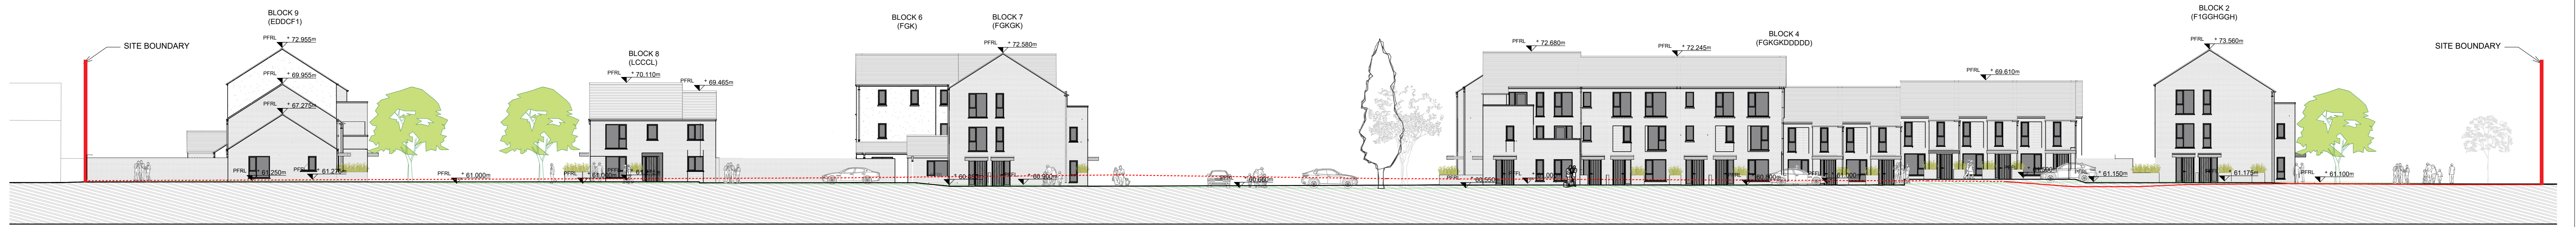

SECTION C-C 1:200 SCALE



SECTION D-D 1:200 SCALE

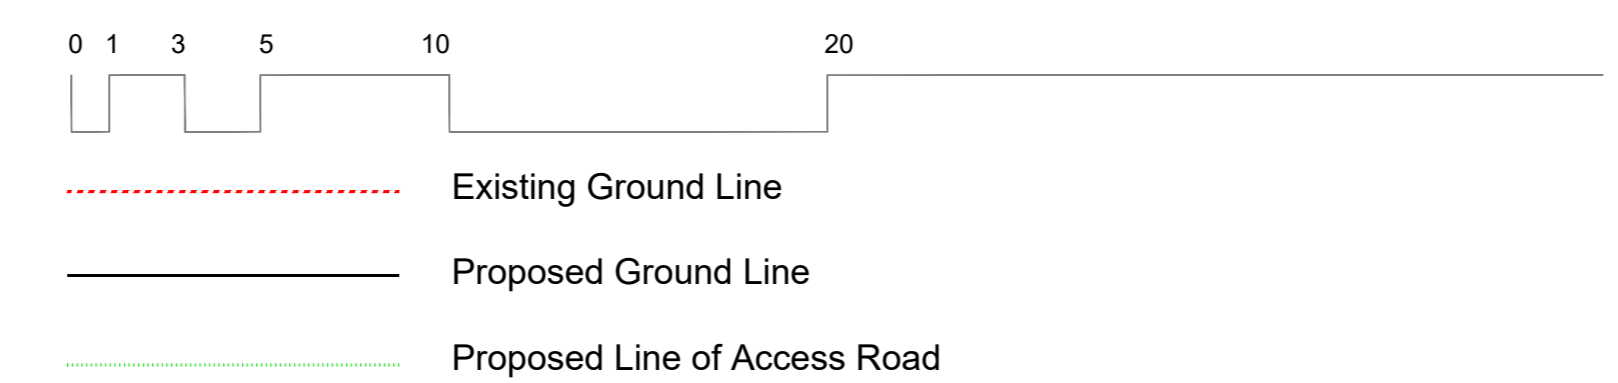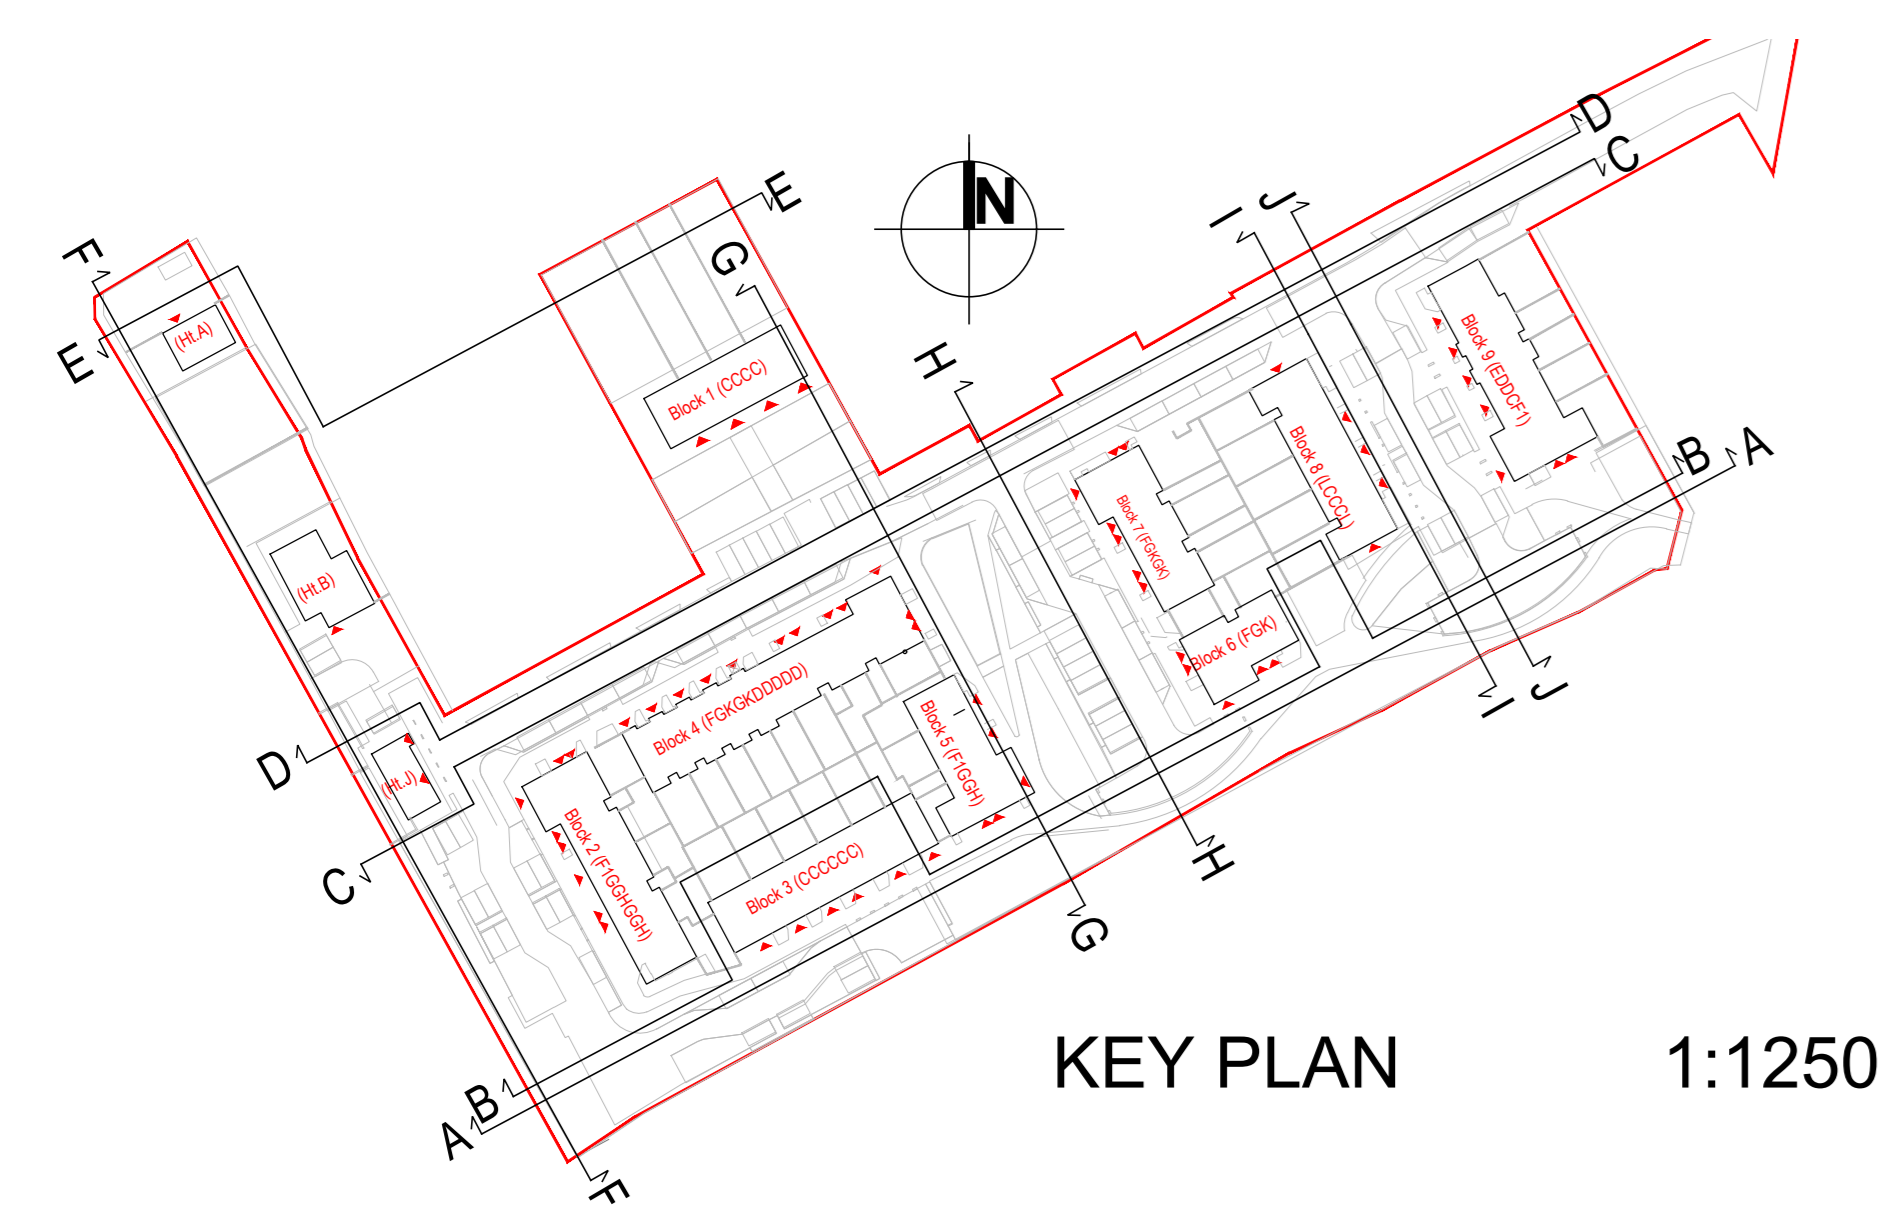

Note: For proposed Finished Floor Levels (FFLs) and road levels, please refer to engineer's drawings. Levels indicated for guidance only; engineer's drawings take precedence for levels.

Rev.	By	Date	Description
C	AS	17/08/2022	Part 8 Issue Updated following client's comments
D	CS	01/09/2022	Block 7 Revisions
C	CS	11/09/2022	Part 8 Issue
B	CS	09/04/2022	Updated to include revised blocks 2, 5, 8 & 9



Mil House, Mill Street, Dundalk, Co. Louth  
 +353 (0) 42 858 4465  
 info@vandijkarchitects.com  
 www.vandijkarchitects.com

Project Name: Site Sections A-A, B-B, C-C & D-D (Sheet 1)

Scale	Project No.	Client
1:200	2043-PA-008	Greenfields Maynooth
D AD	2043-PA-006.008	Kildare County Council
DC	VF	17/08/2022

