



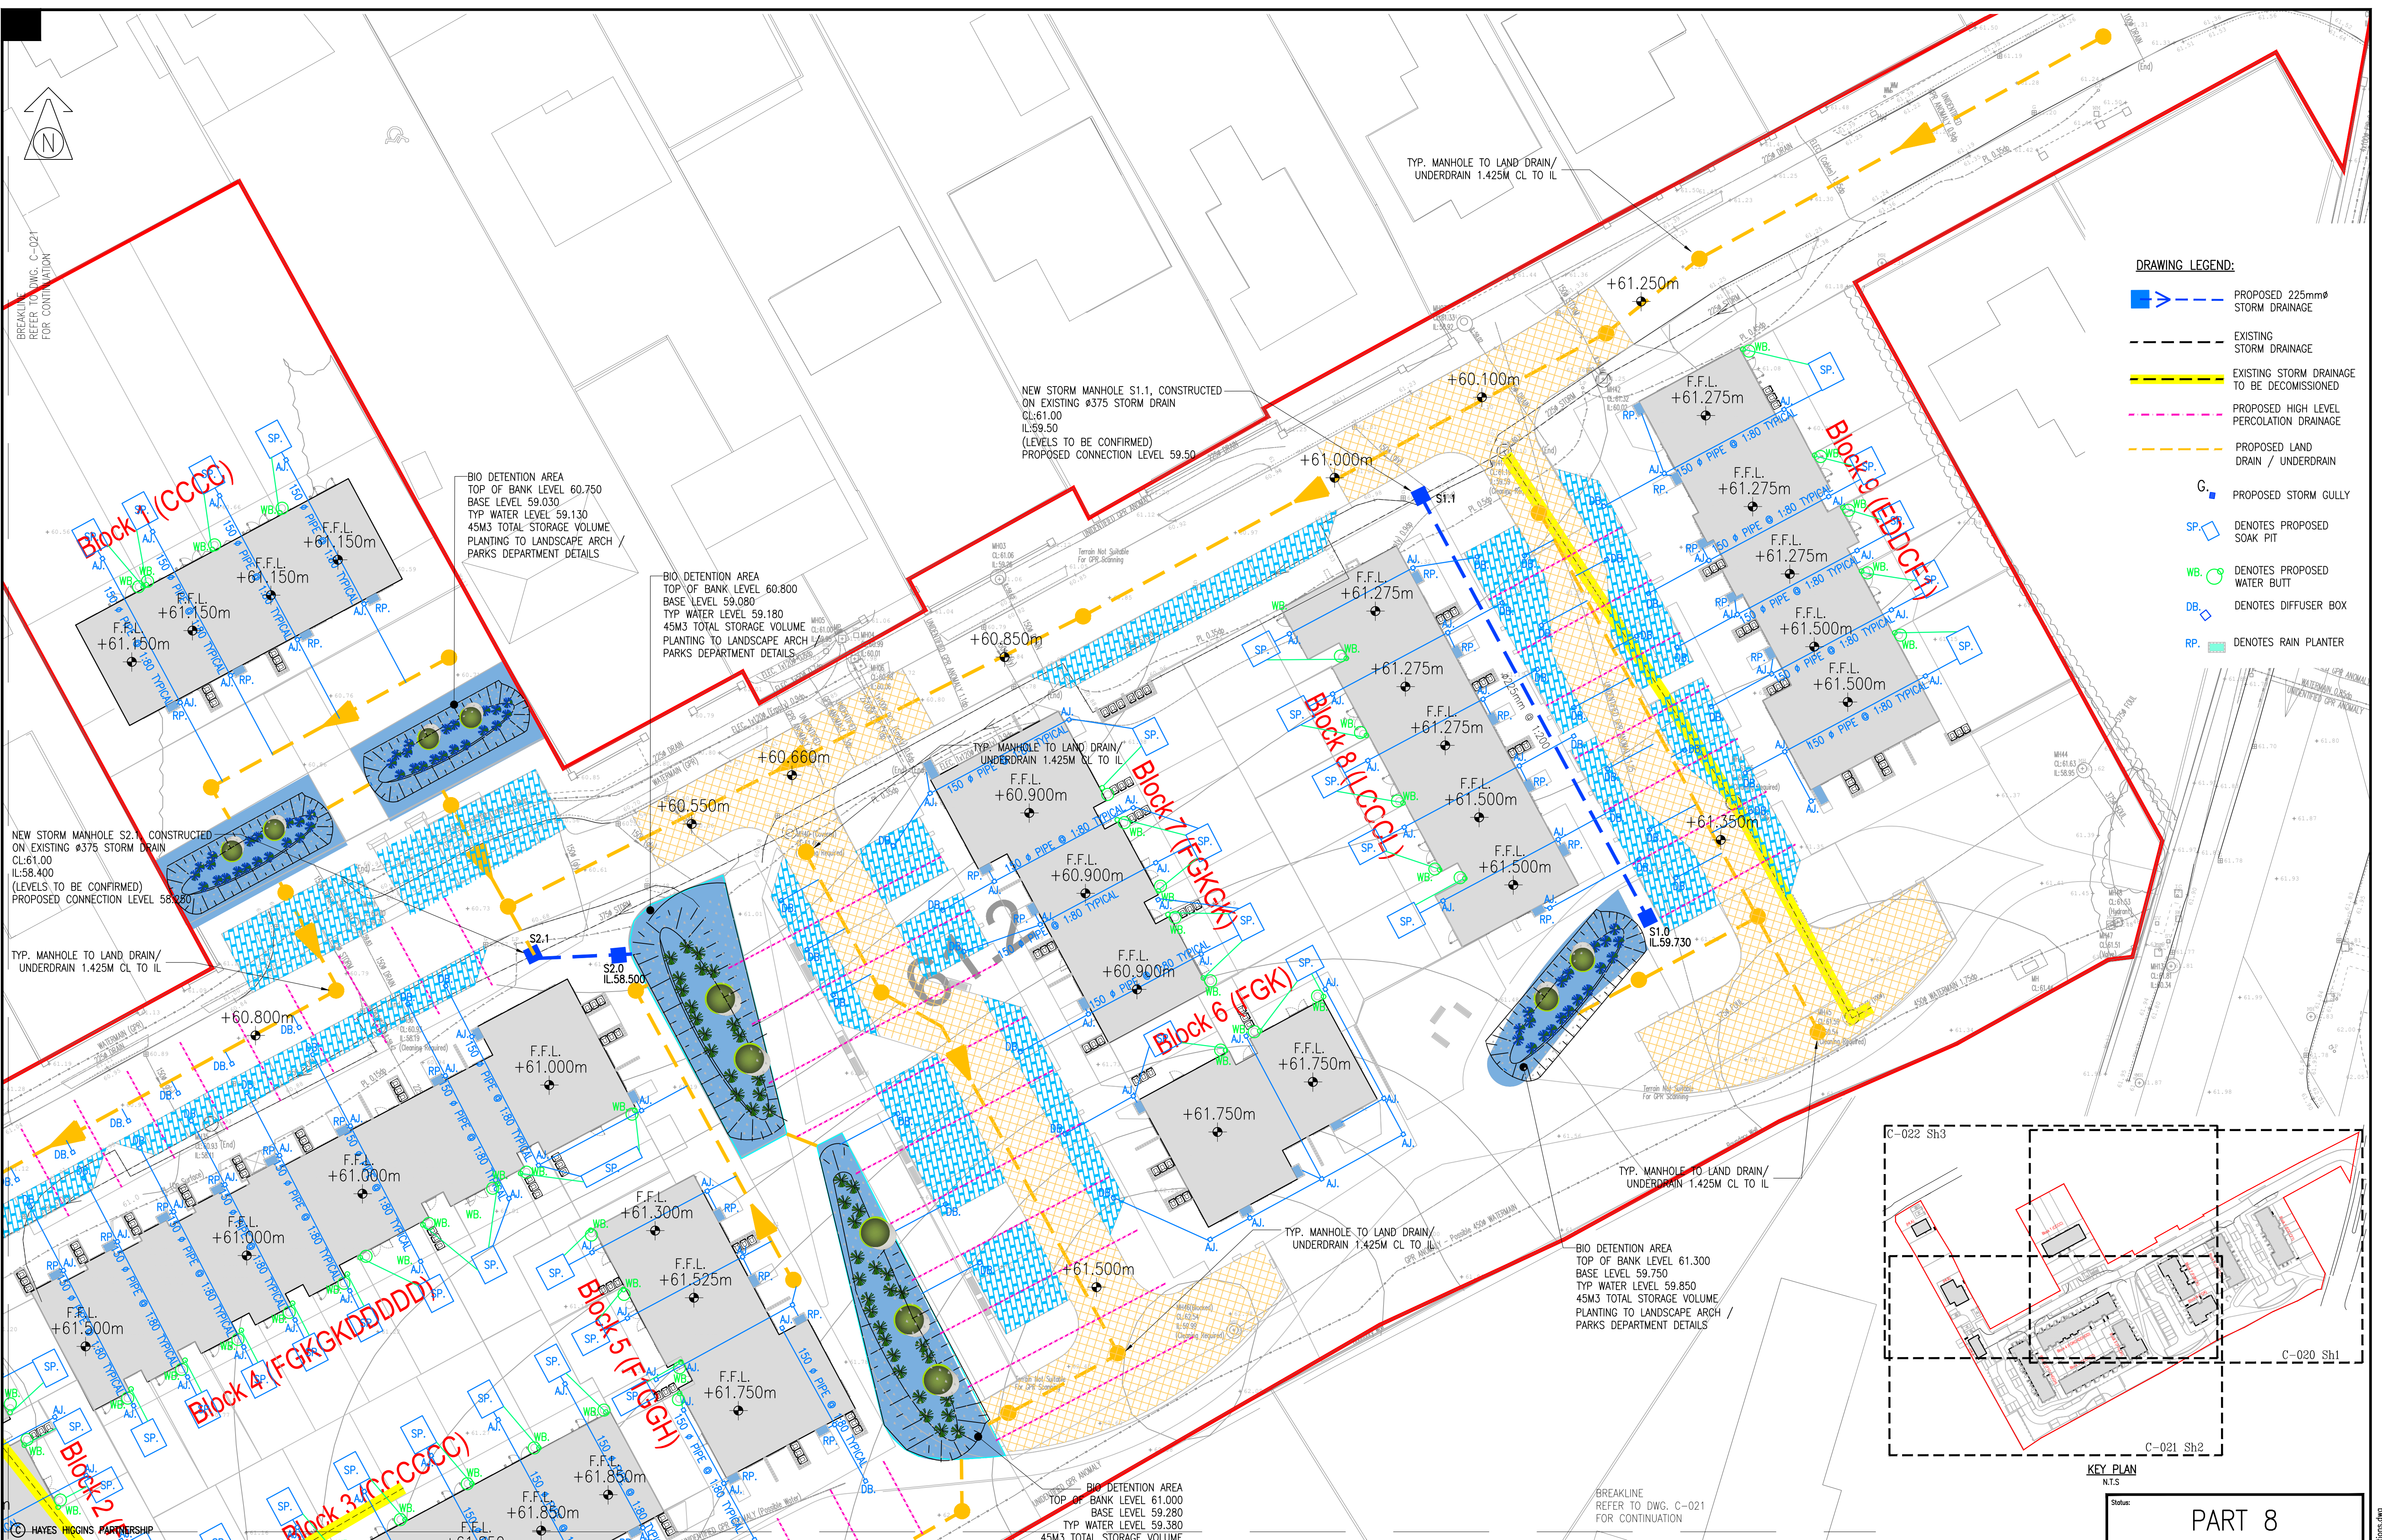

- DRAWING LEGEND:**
- PROPOSED 225mmØ STORM DRAINAGE
 - EXISTING STORM DRAINAGE
 - EXISTING STORM DRAINAGE TO BE DECOMMISSIONED
 - PROPOSED HIGH LEVEL PERCOLATION DRAINAGE
 - PROPOSED LAND DRAIN / UNDERDRAIN
 - G. PROPOSED STORM GULLY
 - SP. DENOTES PROPOSED SOAK PIT
 - WB. DENOTES PROPOSED WATER BUTT
 - DB. DENOTES DIFFUSER BOX
 - RP. DENOTES RAIN PLANTER

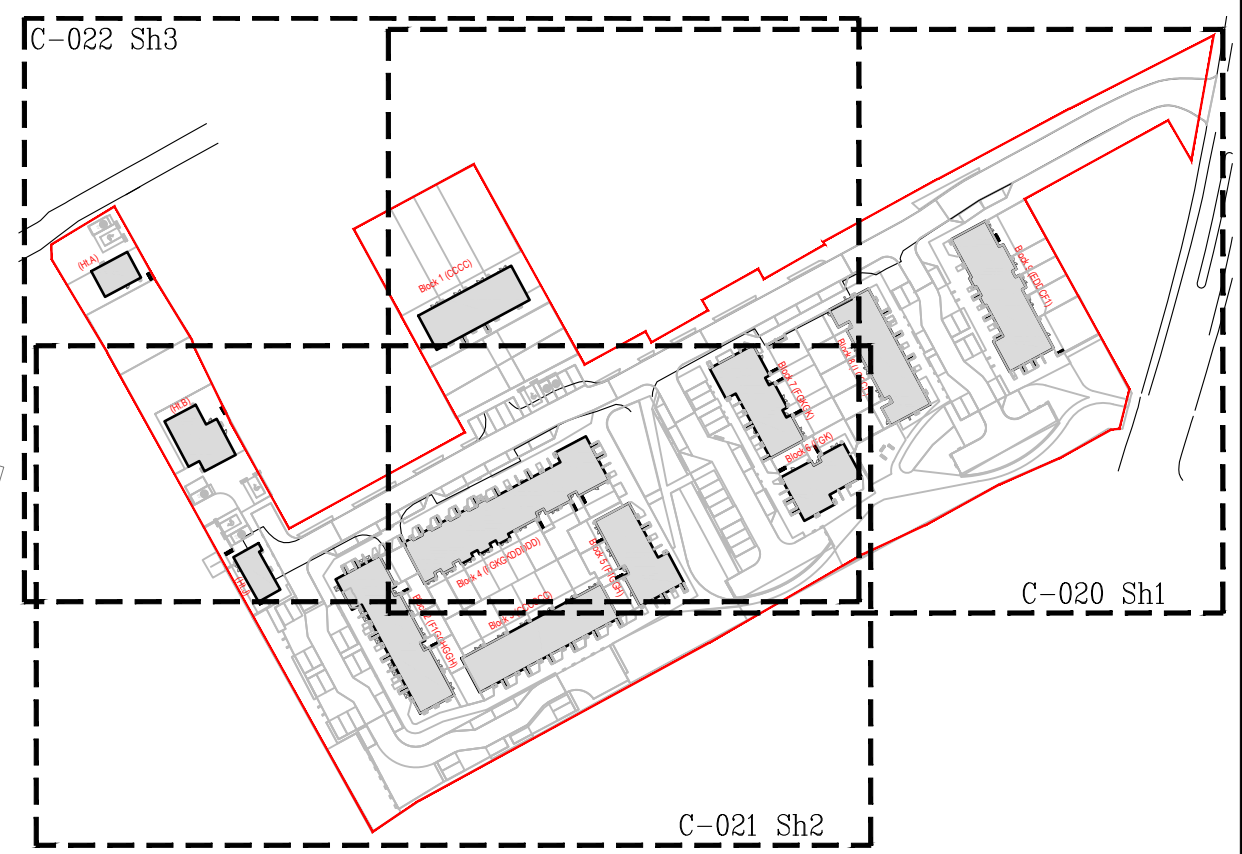

KEY PLAN
N.T.S.

STATUS: **PART 8**

Hayes Higgins Partnership
Gas House Lane, Kilkenny.

The Architect, Gas House Lane, Kilkenny.
Tel: 051 8612321 (10 lines)
Fax: 051 8612322 (10 lines)
Email: info@hayeshiggins.ie

Client: KILDARE CO. CO.

Job Description: HOUSING DEVELOPMENT AT GREENSFIELDS, MAYNOOTH, Co. KILDARE

Project No: 21KK001 **Drawing Ref:** C-020 **Rev:** PL1

Drawing Title: NATURAL BASE SOLUTIONS SH1 OF SH3

Date: 02.12.21 **Scale:** A1 - 1:250, A3 - 1:500

Drawn By: E.HOARE **Checked By:** M.CARR **Approved By:** N.PATTERSON

IHEEM
Qualitas Veritas
ISO 9001:2015

ENGINEERS IRELAND
cpd ACCREDITED COMPANY

- NOTES:**
1. THIS DRAWING TO BE READ IN CONJUNCTION WITH ALL RELEVANT ARCHITECTS, SERVICE ENGINEERS DRAWINGS & SPECIFICATIONS.
 2. ALL LEVELS ARE STRUCTURAL UNLESS NOTED OTHERWISE.
 3. ALL WORKS TO BE CARRIED OUT IN ACCORDANCE WITH THE RELEVANT BUILDING REGULATIONS.
 4. DO NOT SCALE - WORK TO FIGURE DIMENSIONS ONLY.

Referenced drawings		Issue register				
Dwg No.	Dwg Title	Rev.	Date	Description	Dwn.	Chkd.
PL1	08.04.22			PART 8	TD	MC