


NOTES


GENERAL

- 1.) THESE DRAWINGS TO BE READ IN CONJUNCTION WITH ALL RELEVANT HAYES HIGGINS ENGINEERING DRAWINGS AND SPECIFICATIONS.
- 2.) DO NOT SCALE. USE FIGURED DIMENSIONS ONLY.

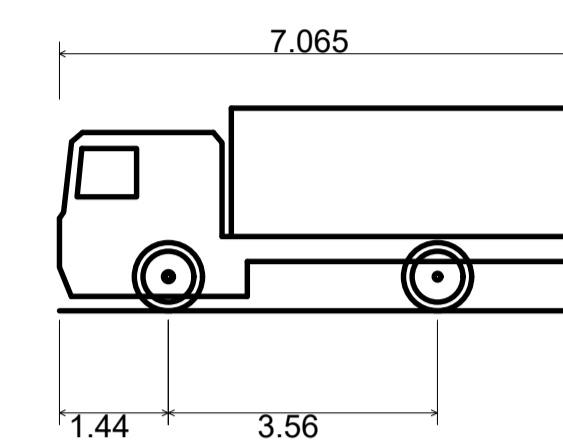

Mercedes Atego 4x2 Rigid Truck 1518
 Overall Length 7.065m
 Overall Width 2.321m
 Overall Body Height 2.679m
 Min Body Ground Clearance 0.192m
 Track Width 2.321m
 Lock-to-lock time 5.00s
 Wall to Wall Turning Radius 7.000m

7.065m
 2.321m
 2.679m
 0.192m
 2.321m
 5.00s
 7.000m

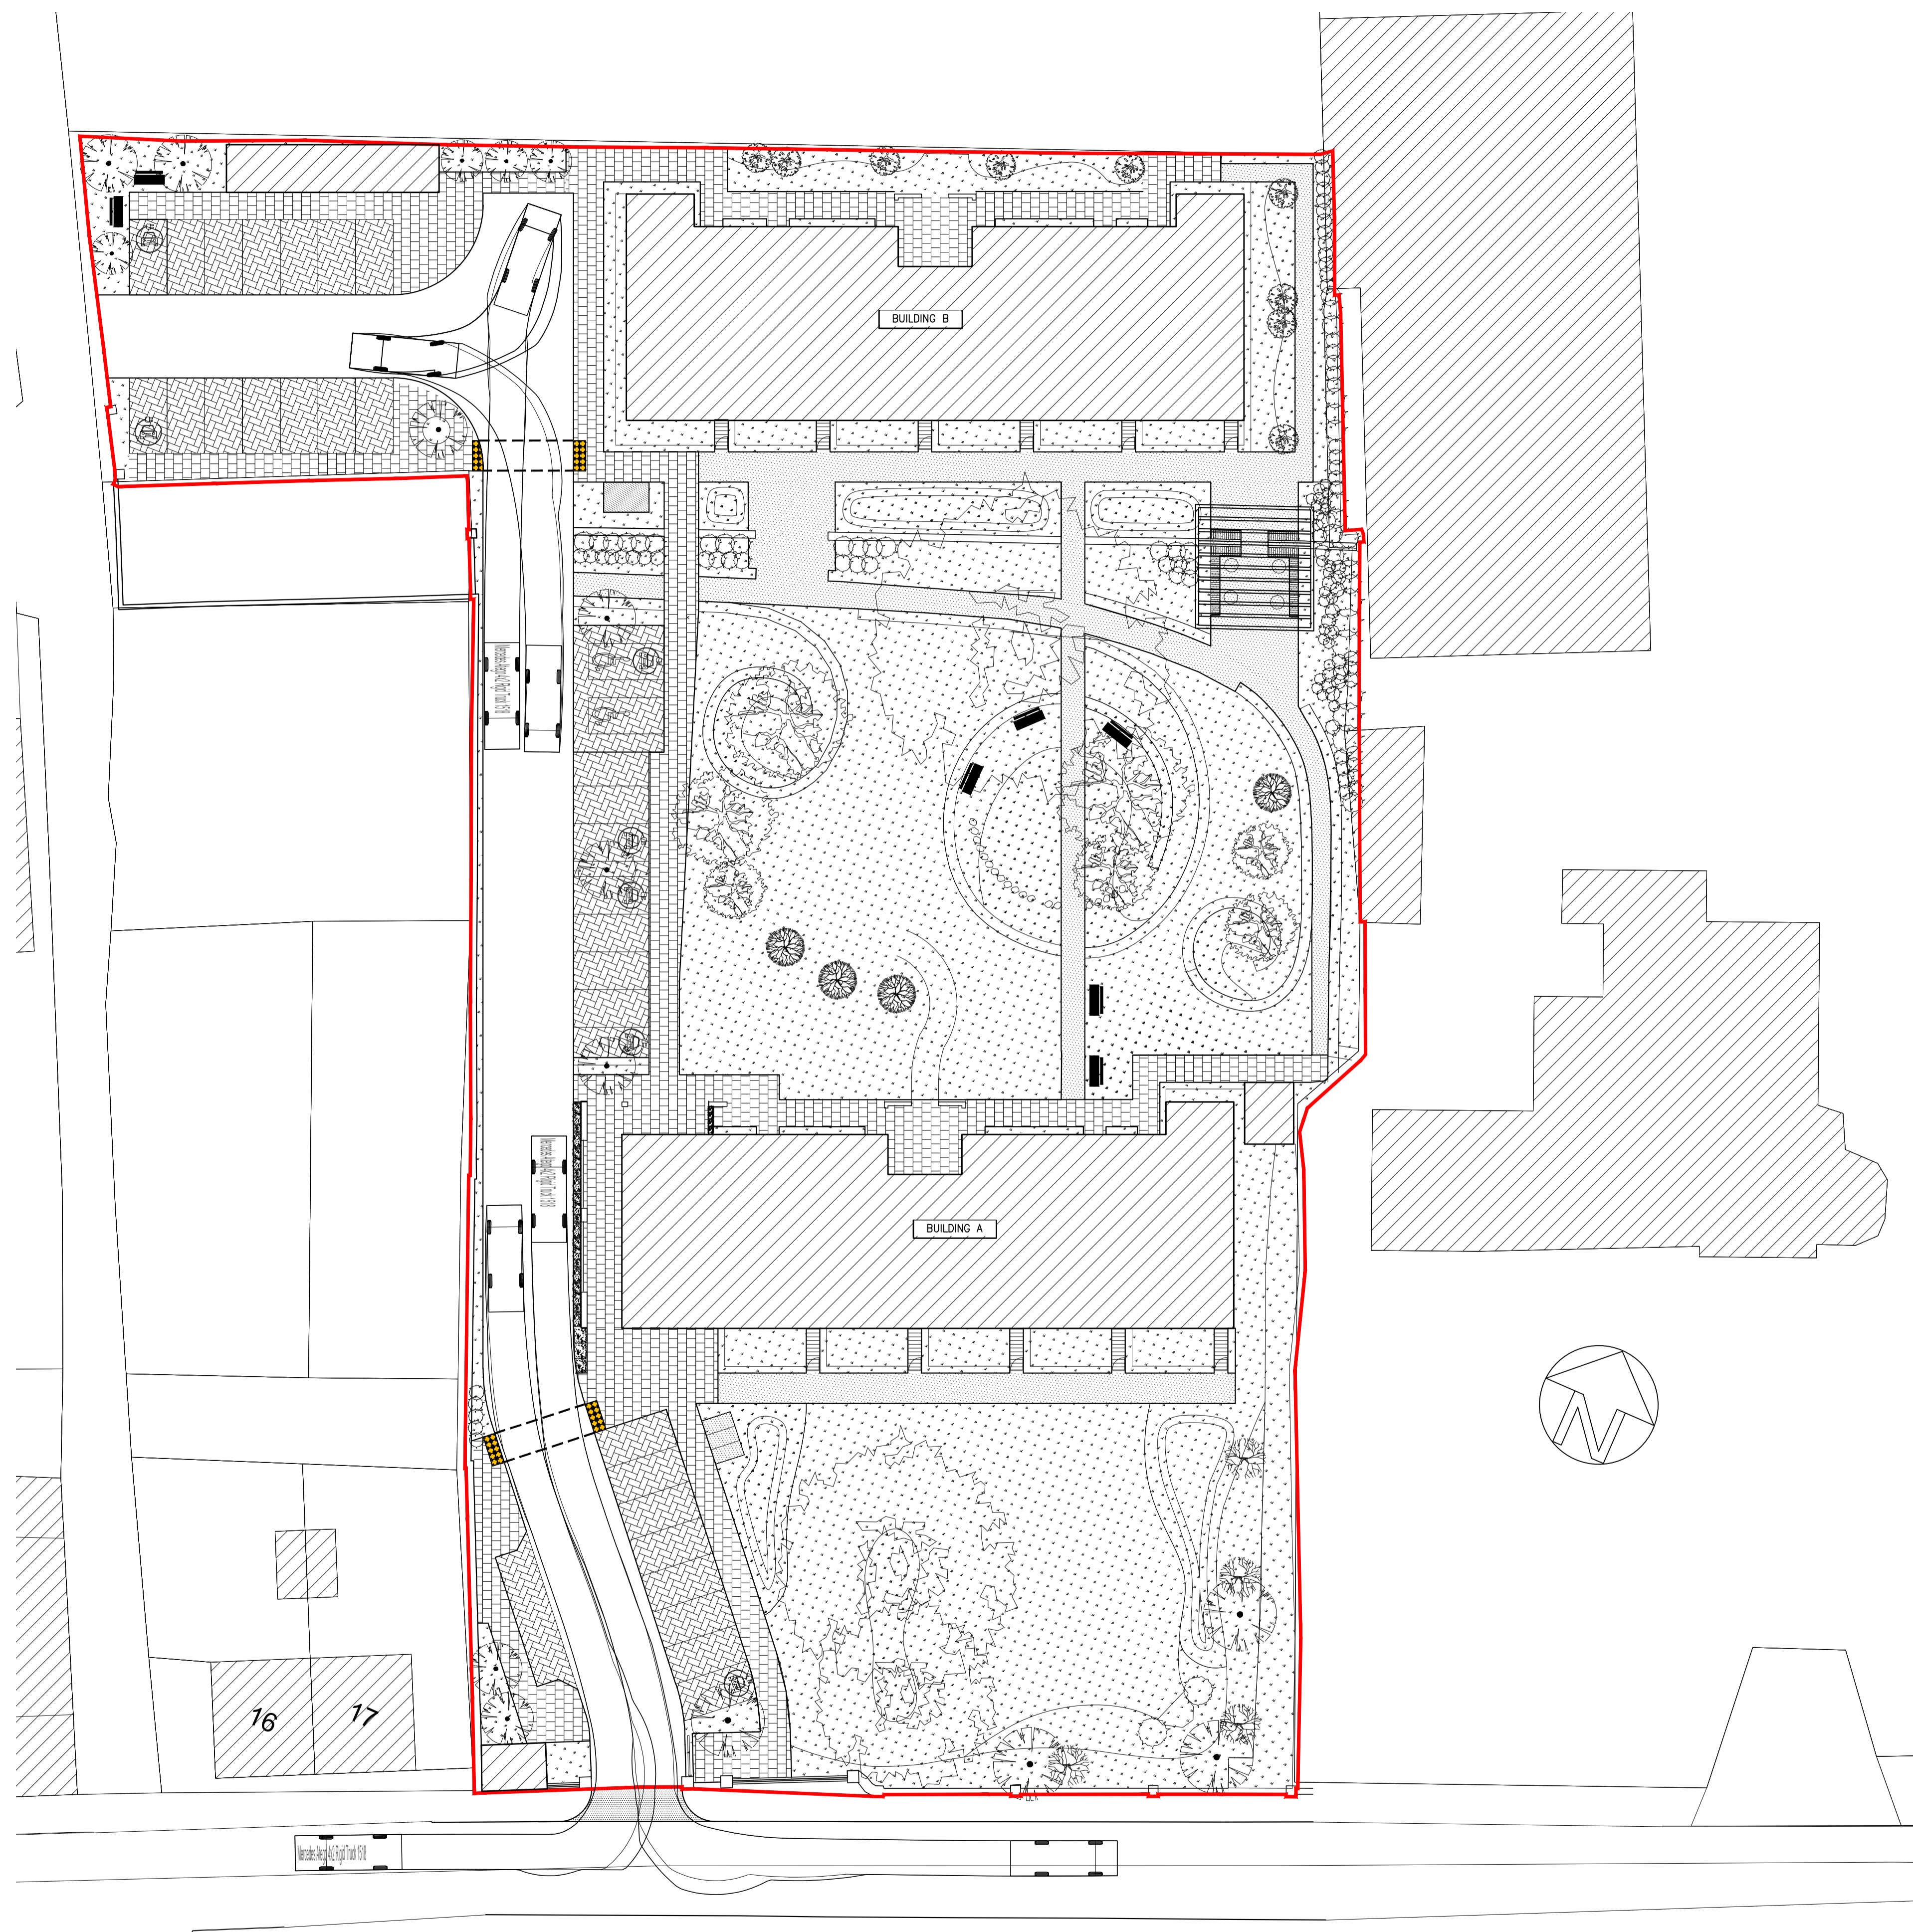

P	10.08.23	ISSUED FOR PLANNING	FS	LM
REV	DATE	DESCRIPTION	DWG BY	APPR BY
ISSUED				
PLANNING				
CLIENT				
SOPHIA HOUSING				
PROJECT NAME				
ST JOHN'S CONVENT RATHANGAN				
DRAWING NAME				
PROPOSED SWEEP PATH ANALYSIS – HGV SHEET 2 OF 3				
PROJECT No.				
20D004				
DRAWING No.		REVISION		
06B		P		
SCALE		DRAWN DATE		
1:250		10.08.23		
CAD DRAWN BY	CHECKED BY	APPROVED BY		
F.S.	L.M.	D.H.		
HAYES HIGGINS PARTNERSHIP				
The Glass House, 11 Coke Lane Smithfield, Dublin 7. Tel: 01 6612321 E-mail: admin@hayeshiggins.ie Gas House Lane, Kilkenny. Tel: (056) 7764710 Email: info@hhp.ie				