


NOTES


GENERAL

- 1.) THESE DRAWINGS TO BE READ IN CONJUNCTION WITH ALL RELEVANT HAYES HIGGINS ENGINEERING DRAWINGS AND SPECIFICATIONS.
- 2.) DO NOT SCALE. USE FIGURED DIMENSIONS ONLY.

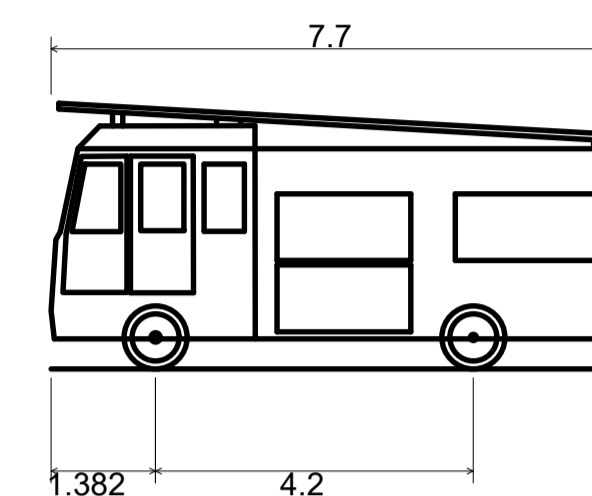

Dennis Sabre Fire Tender (LWB)
 Overall Length 7.700m
 Overall Width 2.430m
 Overall Body Height 3.512m
 Min Body Ground Clearance 0.397m
 Track Width 2.380m
 Lock-to-lock time 5.00s
 Curb to Curb Turning Radius 7.400m

7.700m
 2.430m
 3.512m
 0.397m
 2.380m
 5.00s
 7.400m

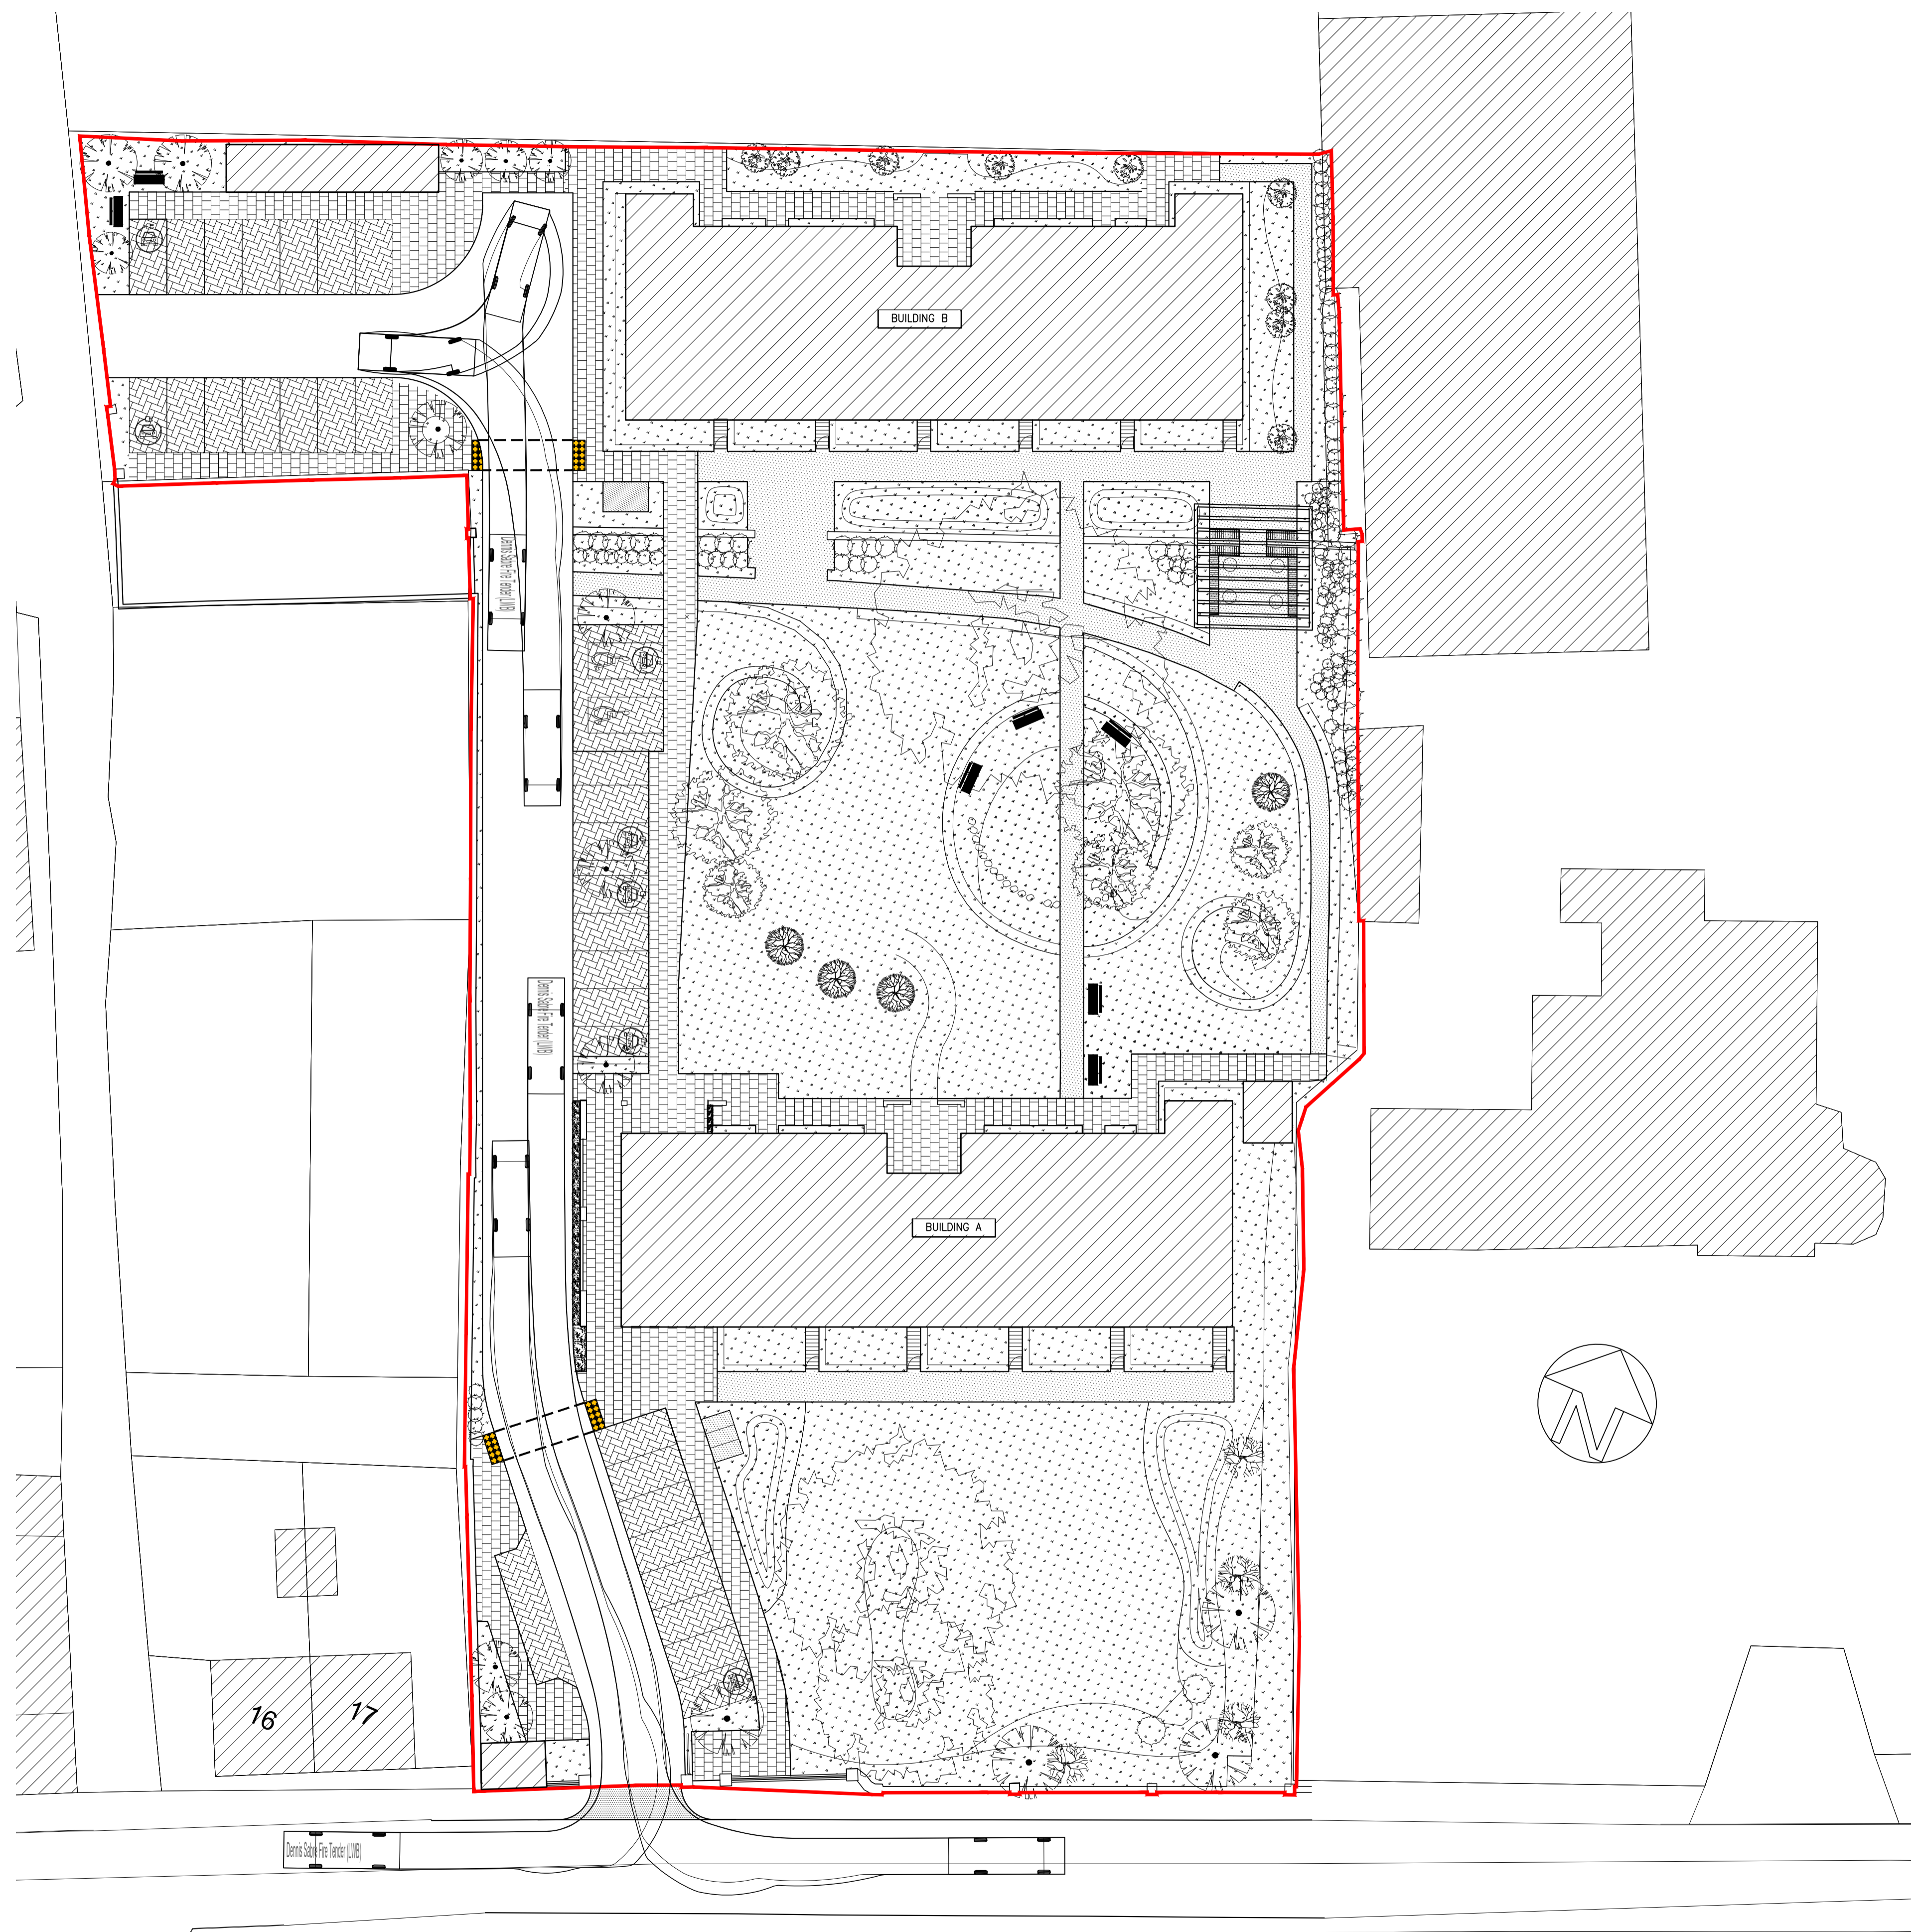

P	10.08.23	ISSUED FOR PLANNING	FS	LM
REV	DATE	DESCRIPTION	DWG BY	APPR BY
ISSUED				
PLANNING				
CLIENT				
SOPHIA HOUSING				
PROJECT NAME				
ST JOHN'S CONVENT RATHANGAN				
DRAWING NAME				
PROPOSED SWEEP PATH ANALYSIS—FIRE TRUCK SHEET 1 OF 3				
PROJECT No.				
20D004				
DRAWING No.		REVISION		
06A		P		
SCALE		DRAWN DATE		
1:250		10.08.23		
CAD DRAWN BY	CHECKED BY	APPROVED BY		
F.S.	L.M.	D.H.		

HAYES HIGGINS PARTNERSHIP
 The Glass House, 11 Coke Lane
 Smithfield, Dublin 7. Tel: 01 6612321
 E-mail: admin@hayeshiggins.ie
 Gas House Lane, Kilkenny. Tel: (056) 7764710
 Email: info@hhp.ie