

**RURAL/NATURAL FEATURES :**

BUSH	
SAPLING	
TREE	
HEDGE	
TROUGH	
CATTLE GRID	
GRID	

**LINEWORK:**

EMBANKMENT TOP	+101.50
DRAIN	+101.50
BREAKLINE	+101.50
BUILDING	+101.50
KERB BOTTOM	+101.50
WALL	+101.50
PATH/CHANGE SURFACE	+101.50
O/HEAD ELECTRICITY	+101.50
O/HEAD TELECOM	+101.50

**STREET FURNITURE :**

BOLLARDS	BD •
BORE HOLE	BH +
BUS STOP	BS •
CRASH BARRIER	CB
ELECTRICITY POLE	EP •
EARTHING ROD	ER +
GATE	—
GROUND LIGHT	LT •
ILLUMINATED BOLLARD	BOL □
LAMP POST	LP
MARKER POST	MKR +
POST	POST •
POST BOX +	RS •
ROADSIGN	RS •
SIGN POST	SP •
TELEPHONE BOX	TB
TELEPHONE POLE	TP •
TRAFFIC LIGHT	TL •
TRIAL PIT	TPIT +

**SERVICES :**

AIR VALVE	AV +
ARMSTRONG JUNCTION	AJ
CABLE TV IC	CATV □
COVER LEVEL	CL
EIRCOM COVER	EIRCOM □
EIRCOM JUNCTION BOX	EIRCOM BOX □
ELECTRICAL CABLE PIT	ECP □
ESAT COVER	ESAT □
ESB COVER	ESB □
ESB JUNCTION BOX	ESB BOX □
FIRE HYDRANT	FH +
GAS VALVE	GV □
GULLY	G □
INSPECTION COVER	IC □
MANHOLE	MH □
SEPTIC TANK	SEPTIC □
SLUICE VALVE	SV •
STOPCOCK	ST •

**SERVICES :**

SERVICE BOX ( UNKNOWN )	BOX □
TRAFFIC COVER	TLIC □
VENT	VENT •
WATER METER	WM •
UNABLE TO LIFT	UTO

**LEVELS :**

BED LEVEL	+BED101.50
EAVE LEVEL	+E101.50
FLOOR LEVEL	+FL101.50
INVERT LEVEL	+IL101.50
ROAD LEVEL	+R101.50
RIDGE LEVEL	+R101.50
SOFFIT LEVEL	+SL101.50
SPOT LEVEL	+101.50
TOP OF FENCE LEVEL	+TOP101.50
TOP OF WALL LEVEL	+TOW101.50
WATER LEVEL	+WL101.50
SURVEY CONTROL STATION	⊗

**SHEET LAYOUT :**

PLAN PRODUCED BY:

**APEX SURVEYS**

CONTACT INFORMATION:

Apex Surveys  
Unit 78 Dunboyne Business Park  
Dunboyne, Co. Meath, Ireland  
www.apexsurveys.ie  
info@apexsurveys.ie  
00353 1 691 0156

CLIENT:

de Siún Architects

GRID SYSTEM: Irish Transverse Mercator  
DATUM: Main Head (OSGM15)  
NOTES: Drawing Contains Scale Factor

REVISIONS:

No.	Date	Description
001	N/A	Original Drawing

PROJECT:

Carbury  
Co. Kildare

SCALE : 1/200 A1

DATE : 12/06/2023

DRG No: 5739

SHEET: 1 of 2



DESCRIPTION : 2D Topographical

SURVEYED BY : S.E.

PROCESSED BY : T.O.

CHECKED BY : Alan Brady

2

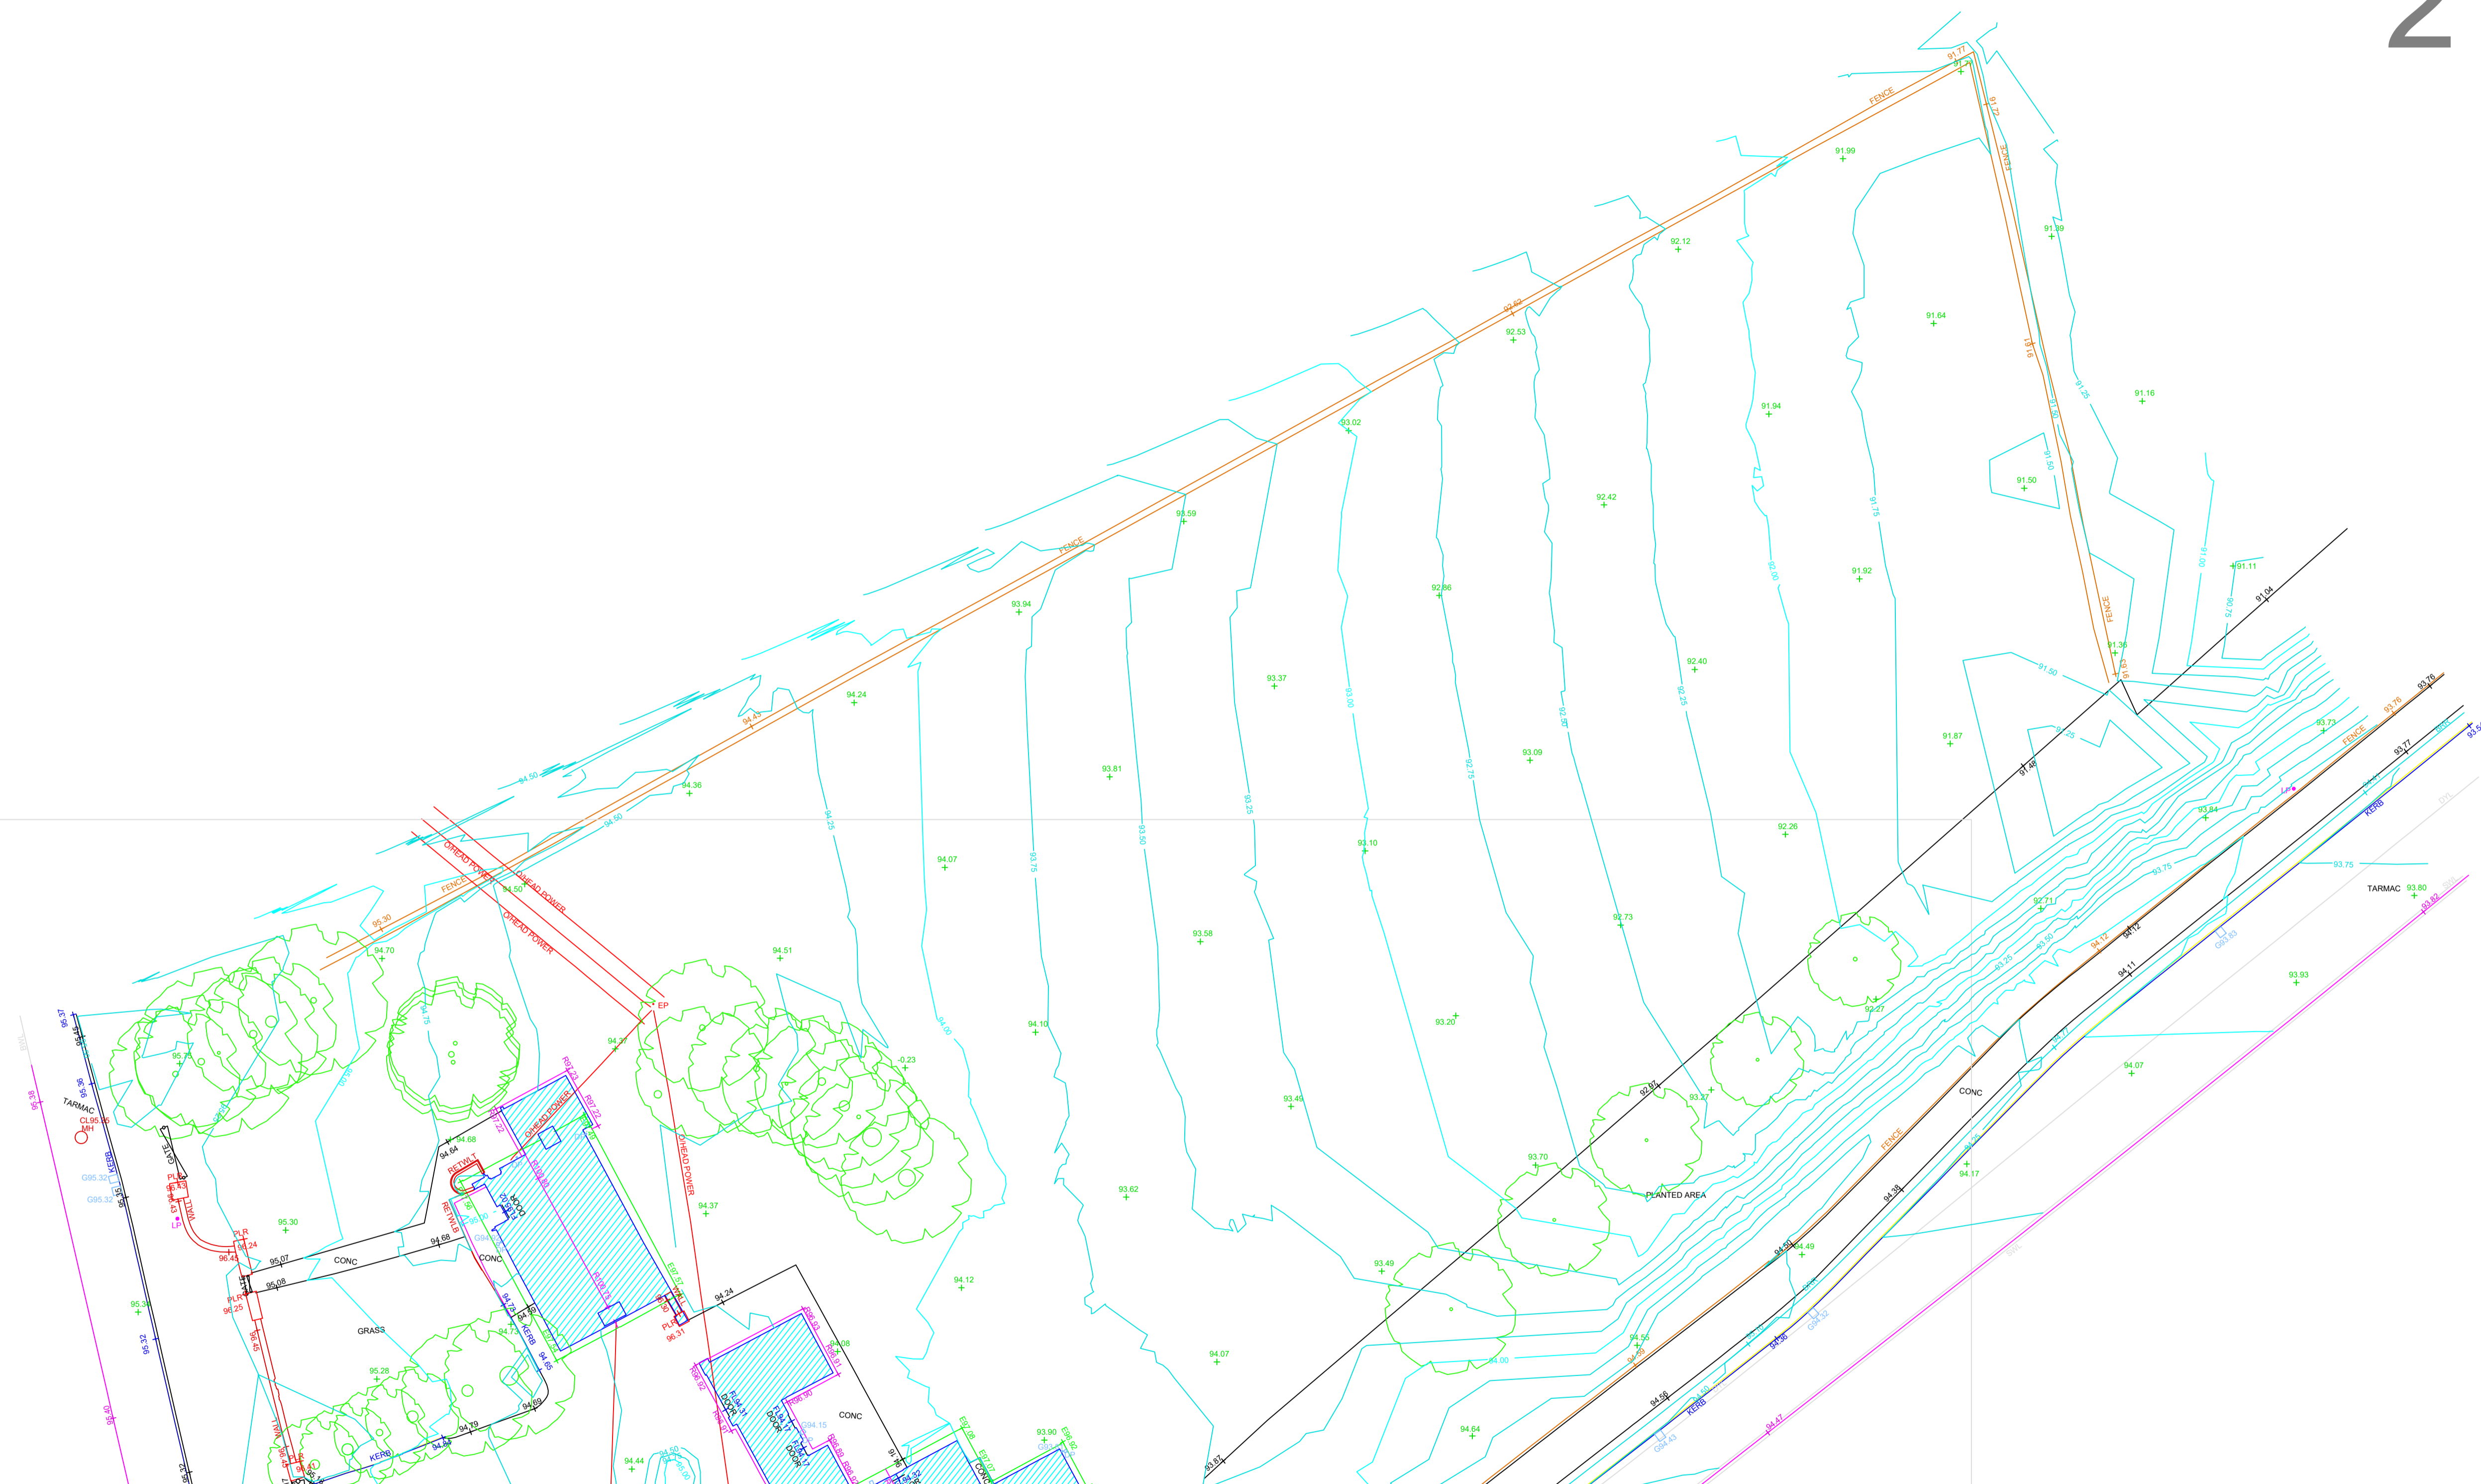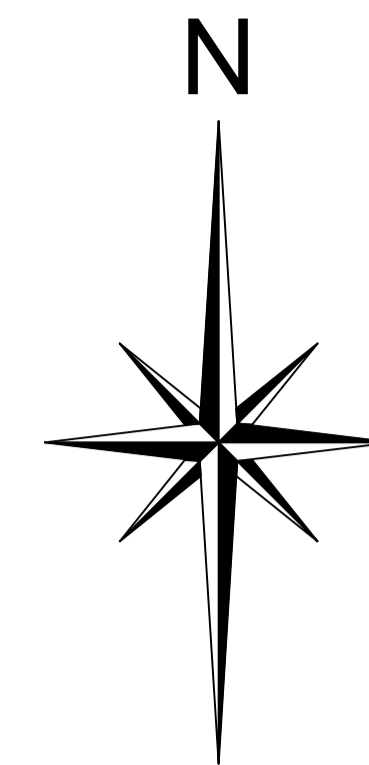

# APEX SURVEYS

www.apexsurveys.ie  
info@apexsurveys.ie  
00353 1 691 0156

**RURAL/NATURAL FEATURES :**

- BUSH
- SAPLING
- TREE
- HEDGE
- TROUGH
- CATTLE GRID
- LINEWORK:
- EMBANKMENT TOP +101.50
- DRAIN +101.50
- BREAKLINE +101.50
- BUILDING +101.50
- KERB BOTTOM +101.50
- WALL +101.50
- PATH/CHANGE SURFACE +101.50
- OHEAD ELECTRICITY
- OHEAD TELECOM

**STREET FURNITURE :**

- BOLLARDS RD+
- BORE HOLE BH+
- BUS STOP BS+
- CRASH BARRIER CB
- ELECTRICITY POLE EP+
- EARTHING ROD ER+
- GATE
- GROUND LIGHT
- ILLUMINATED BOLLARD
- LAMP POST LP
- MARKER POST MKR+
- POST POST
- POST BOX POST BOX+
- ROADSIGN RS+ RS-
- SIGN POST SIGN
- TELEPHONE BOX TB
- TELEPHONE POLE TP
- TRAFFIC LIGHT TL
- TRIAL PIT TPIT+

**SERVICES :**

- AIR VALVE AV+
- ARMSTRONG JUNCTION AJ
- CABLE TV IC CATV
- COVER LEVEL CL
- EIRCOM COVER EIRCOM
- EIRCOM JUNCTION BOX EIRCOM BOX
- ELECTRICAL CABLE PIT ECP
- ESAT COVER ESAT
- ESB COVER ESB
- ESB JUNCTION BOX ESB BOX
- FIRE HYDRANT FH+
- GAS VALVE GV
- GULLY G
- INSPECTION COVER IC
- MANHOLE MH
- SEPTIC TANK SEPTIC
- SLUICE VALVE SV
- STOPCOCK ST

**SERVICES :**

- SERVICE BOX ( UNKNOWN ) BOX
- TRAFFIC COVER TLIC
- VENT VENT
- WATER METER WM+
- UNABLE TO LIFT UTO

**LEVELS :**

- BED LEVEL +BED101.50
- EAVE LEVEL +E101.50
- FLOOR LEVEL +FL101.50
- INVERT LEVEL +IL101.50
- ROAD LEVEL +R101.50
- RIDGE LEVEL +R101.50
- SOFFIT LEVEL +SL101.50
- SPOT LEVEL +101.50
- TOP OF FENCE LEVEL +TOP101.50
- TOP OF WALL LEVEL +TOW101.50
- WATER LEVEL +WL101.50
- SURVEY CONTROL STATION

**PLAN PRODUCED BY:**

**APEX SURVEYS**

Apex Surveys  
Unit 78 Dunboyne Business Park  
Dunboyne, Co. Meath, Ireland  
www.apexsurveys.ie  
info@apexsurveys.ie  
00353 1 691 0156

**CLIENT:**

de Siún Architects

**PROJECT:**

Carbury  
Co. Kildare

GRID SYSTEM: Irish Transverse Mercator  
DATUM: Main Head (OSGM15)  
NOTES: Drawing Contains Scale Factor

**REVISIONS:**

No.	Date	Description
001	N/A	Original Drawing

SCALE : 1/200 A1

DATE : 12/06/2023

DRG No: 5739

DESCRIPTION : 2D Topographical

SHEET: 2 of 2

SURVEYED BY : S.E.

PROCESSED BY : T.O.

CHECKED BY : Alan Brady