



















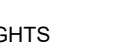


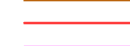
ADDRESS:  
Unit 78 Dunboyne Business Park  
Dunboyne, Co. Meath, Ireland

**LEGEND:**

- WINDOW OPENING 
- LEVEL 
- BUILDING 
- BUILDING DETAILS 
- BUILDING FEATURES 
- OPENING 
- DOOR 
- ROOF 
- ELECTRICAL ITEMS 
- SILL 
- CHIMNEY 
- PARAPET 
- DOWNPIPE 
- GROUND LEVEL 
- COLUMN 
- RAILINGS 
- STEPS 
- OBSCURED AREA 
- WALL 
- EXTRACTOR 
- VENT 
- WOOD PANEL 


**NOTES:**

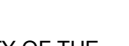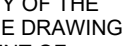VISIBLE FEATURES IN THE VICINITY OF THE BOUNDARIES, AS SHOWN ON THE DRAWING MAY NOT REPRESENT THE EXTENT OF LEGALLY CONVEYED OWNERSHIP.

CRITICAL DIMENSIONS AND HEIGHTS MUST BE CHECKED ON SITE PRIOR TO CONSTRUCTION.

ACCURACIES IMPLIED BY THE PLOTTING ARE EQUALLY APPLICABLE TO DIGITAL DATA SUPPLIED IN CAD FORMAT.

**INDEX MAP:**

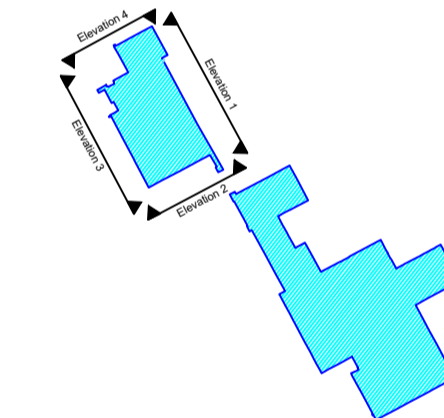

NOT TO SCALE

PLAN PRODUCED BY:



CLIENT:

de Siún Architects

PROJECT:

Carbury  
Co. Kildare

GRID SYSTEM: Irish Transverse Mercator  
DATUM: Malin Head (OSGM 15)

NOTES:


**REVISIONS:**

No.	Date	Description
001	N/A	Original Drawing

SCALE : 1/100 A1      DATE : 12/06/2023


DRG No: 5739      DESCRIPTION : 2D Elevation  
SURVEYED BY : S.E.

SHEET: 1 of 2      PROCESSED BY : T.O.  
CHECKED BY : Alan Brady

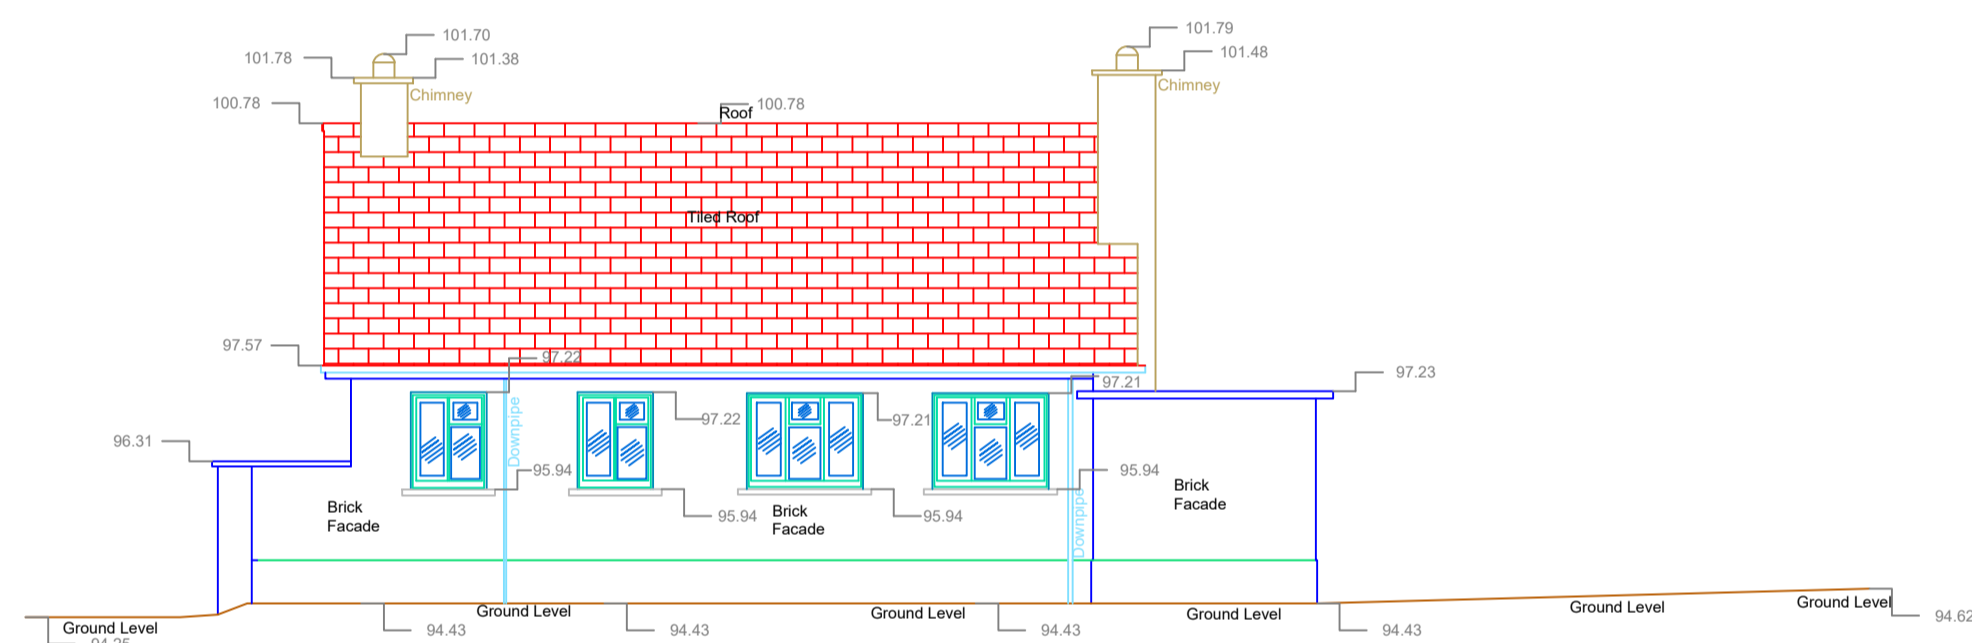

Datum 90m AOD

Elevation 1

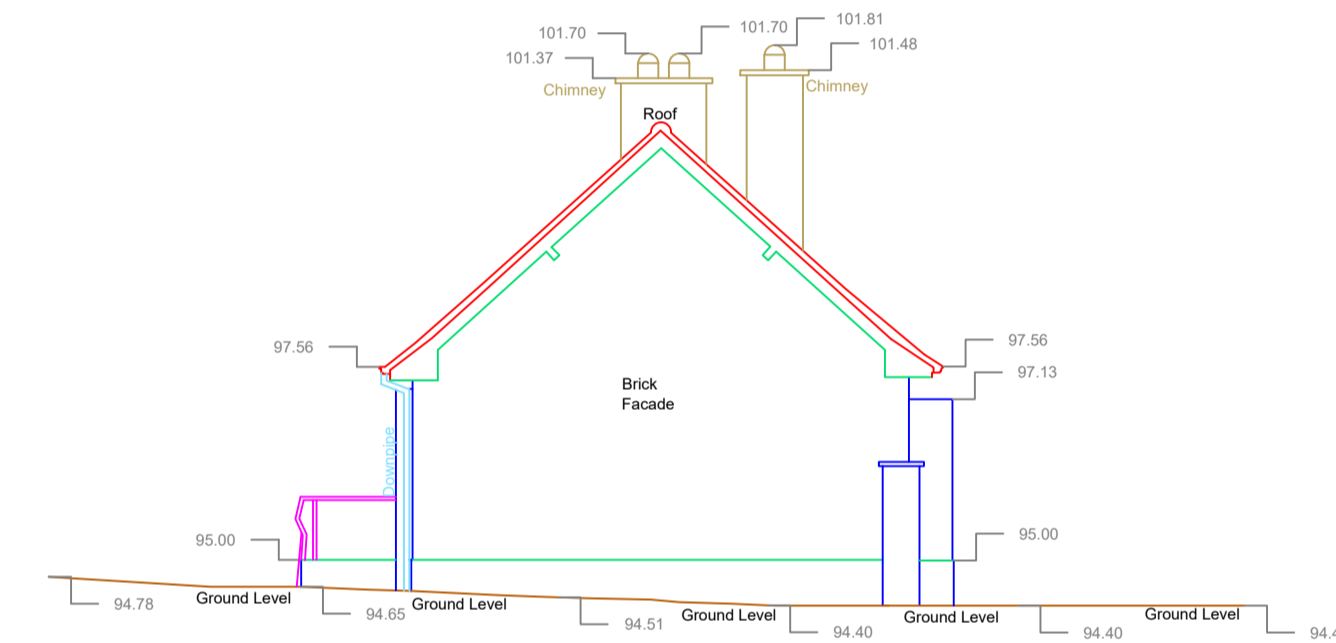








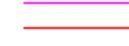







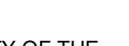
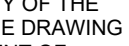

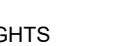



Elevation 2

Datum 90m AOD

ADDRESS:  
Unit 78 Dunboyne Business Park  
Dunboyne, Co. Meath, Ireland

**LEGEND:**

- WINDOW OPENING 
- LEVEL 
- BUILDING 
- BUILDING DETAILS 
- BUILDING FEATURES 
- OPENING 
- DOOR 
- ROOF 
- ELECTRICAL ITEMS 
- SILL 
- CHIMNEY 
- PARAPET 
- DOWNPIPE 
- GROUND LEVEL 
- COLUMN 
- RAILINGS 
- STEPS 
- OBSCURED AREA 
- WALL 
- EXTRACTOR 
- VENT 
- WOOD PANEL 


**NOTES:**

VISIBLE FEATURES IN THE VICINITY OF THE BOUNDARIES, AS SHOWN ON THE DRAWING MAY NOT REPRESENT THE EXTENT OF LEGALLY CONVEYED OWNERSHIP.

CRITICAL DIMENSIONS AND HEIGHTS MUST BE CHECKED ON SITE PRIOR TO CONSTRUCTION.

ACCURACIES IMPLIED BY THE PLOTTING ARE EQUALLY APPLICABLE TO DIGITAL DATA SUPPLIED IN CAD FORMAT.

**INDEX MAP:**

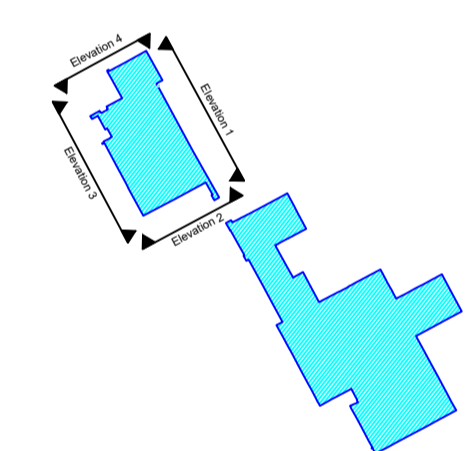

NOT TO SCALE

PLAN PRODUCED BY:



CLIENT:

de Siún Architects

PROJECT:

Carbury  
Co. Kildare

GRID SYSTEM: Irish Transverse Mercator

DATUM: Malin Head (OSGM 15)

NOTES:

**REVISIONS:**

No.	Date	Description
001	N/A	Original Drawing


SCALE : 1/100 A1      DATE : 12/06/2023

DRG No: 5739      DESCRIPTION : 2D Elevation

SHEET: 2 of 2      SURVEYED BY : S.E.

PROCESSED BY : T.O.

CHECKED BY : Alan Brady

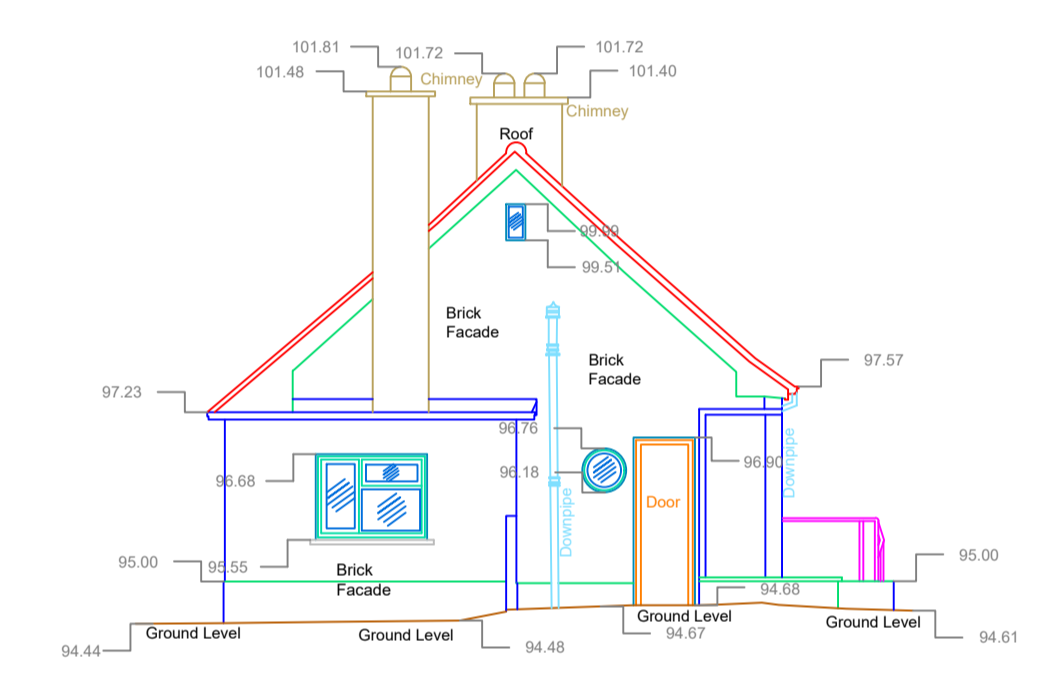

Datum 90m AOD

Elevation 3

Elevation 4

Datum 90m AOD