



REVISION SCHEDULE					
REV. NO.	REV. DESCRIPTION	REV. DATE	DRAWN	CHECKED	
WIP1	WORK IN PROGRESS	09/11/2023	BF	KOM	
WIP2	WORK IN PROGRESS-BACKGROUND UPDATED	15/12/2023	BF	KOM	
PL1	ISSUED FOR PLANNING	12/04/2024	FC	KOM	
PL2	ISSUED FOR PLANNING	24/05/2024	FC	KOM	


FIRE TRUCK PROFILE
NOT TO SCALE

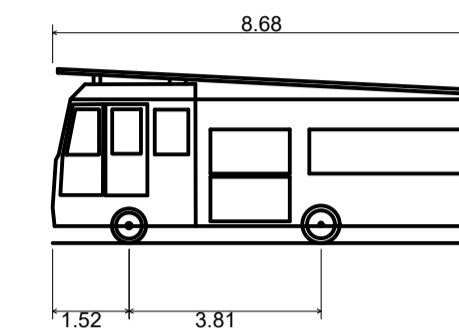

DB32 Fire Appliance
 Overall Length 8.680m
 Overall Width 2.180m
 Overall Body Height 3.452m
 Min Body Ground Clearance 0.337m
 Max Track Width 2.121m
 Lock to lock time 6.00s
 Kerb to Kerb Turning Radius 7.910m

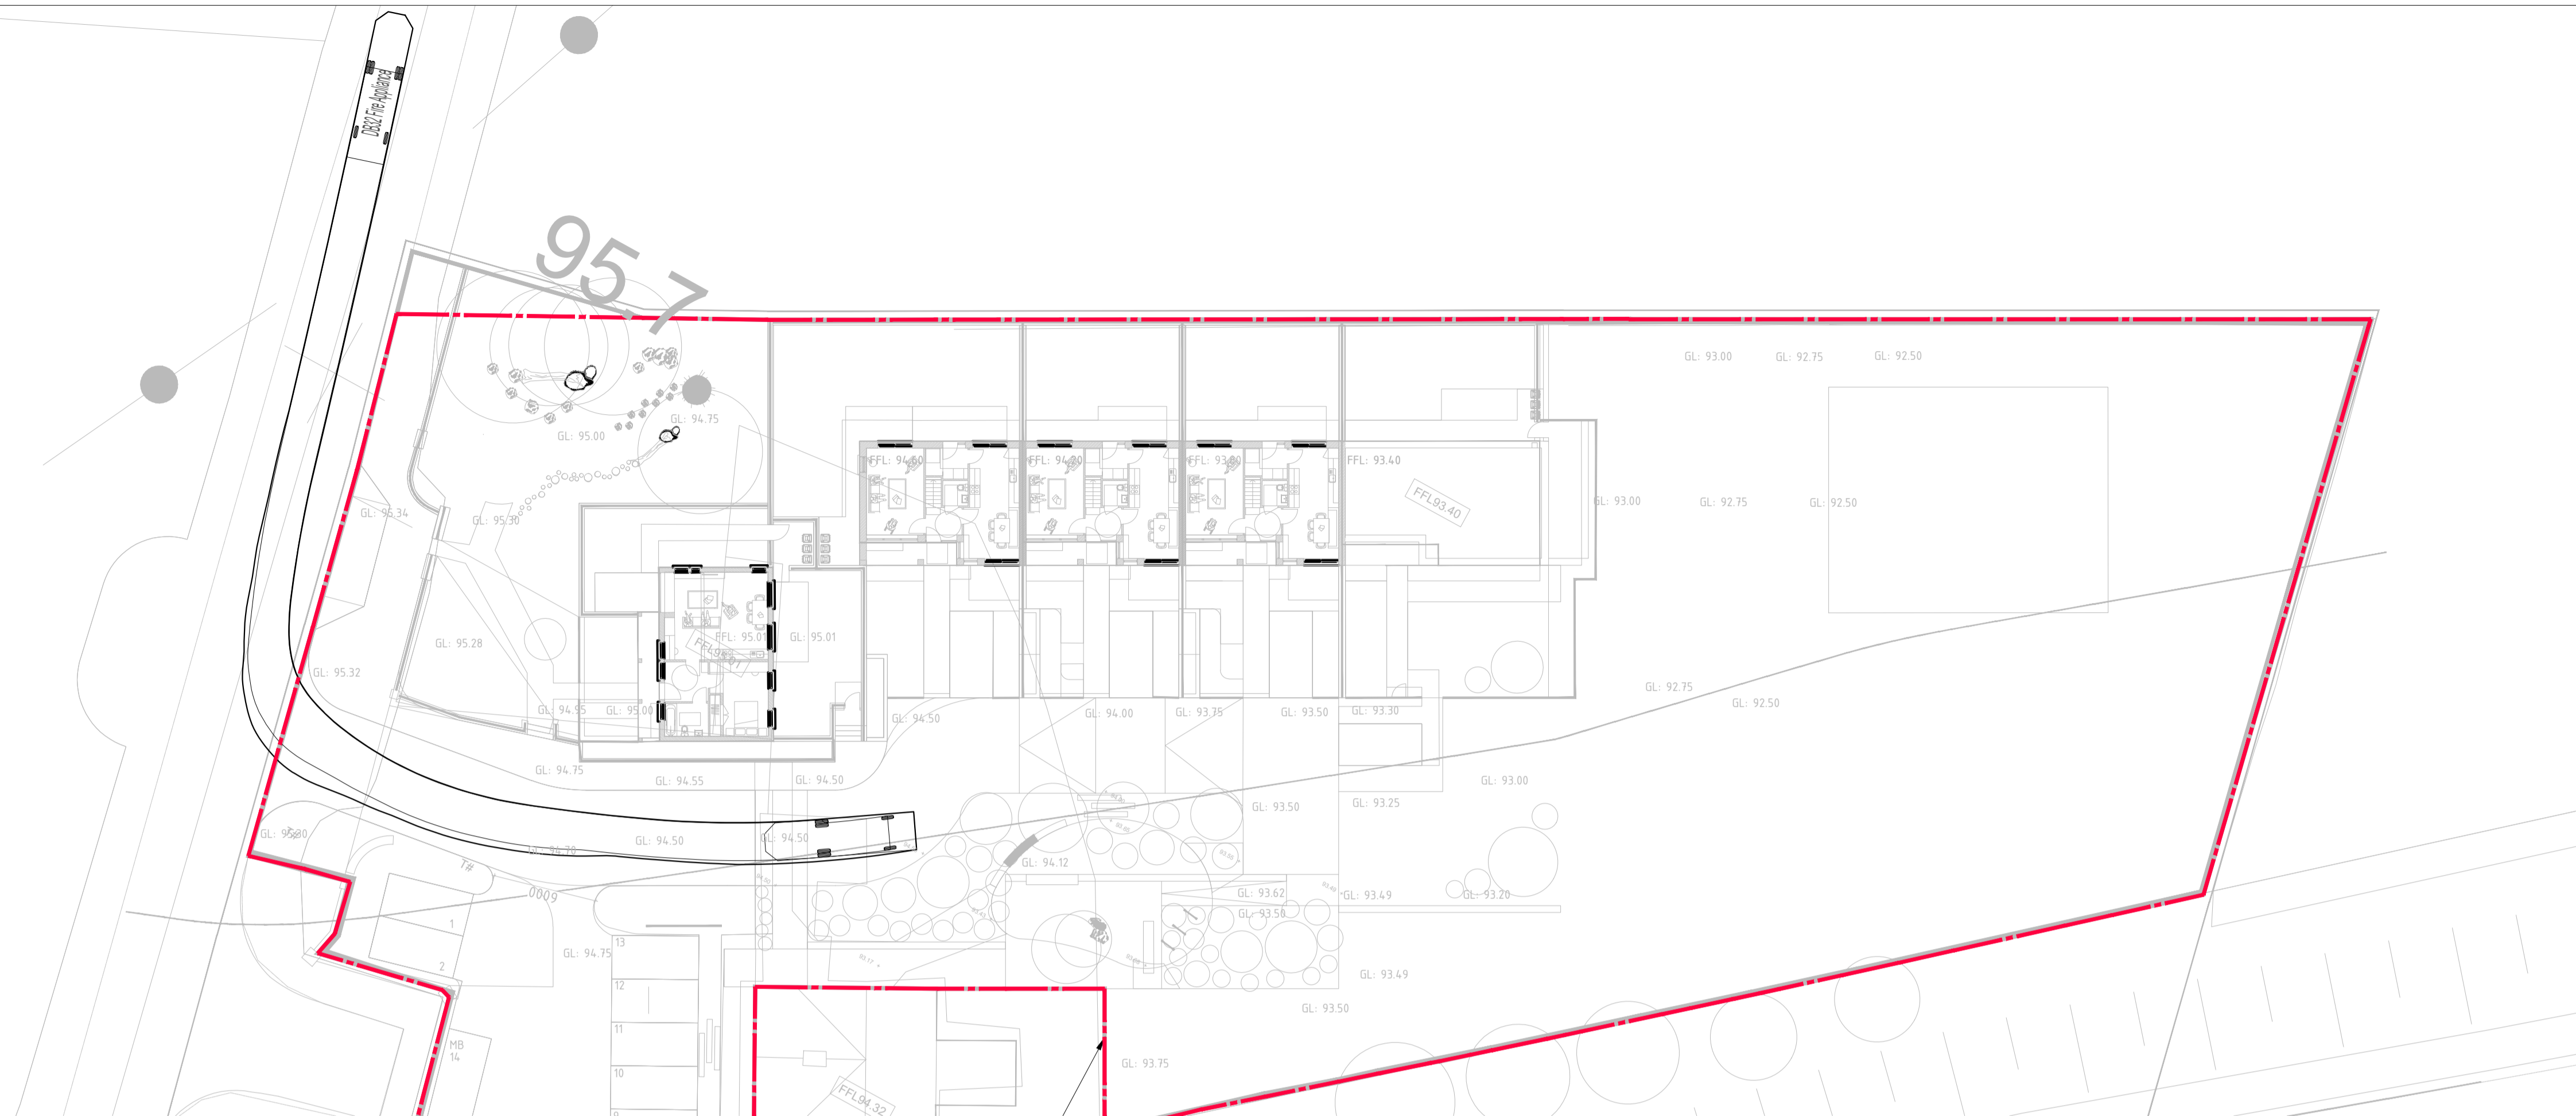


FIRE TRUCK ENTERING SITE
SCALE 1:250

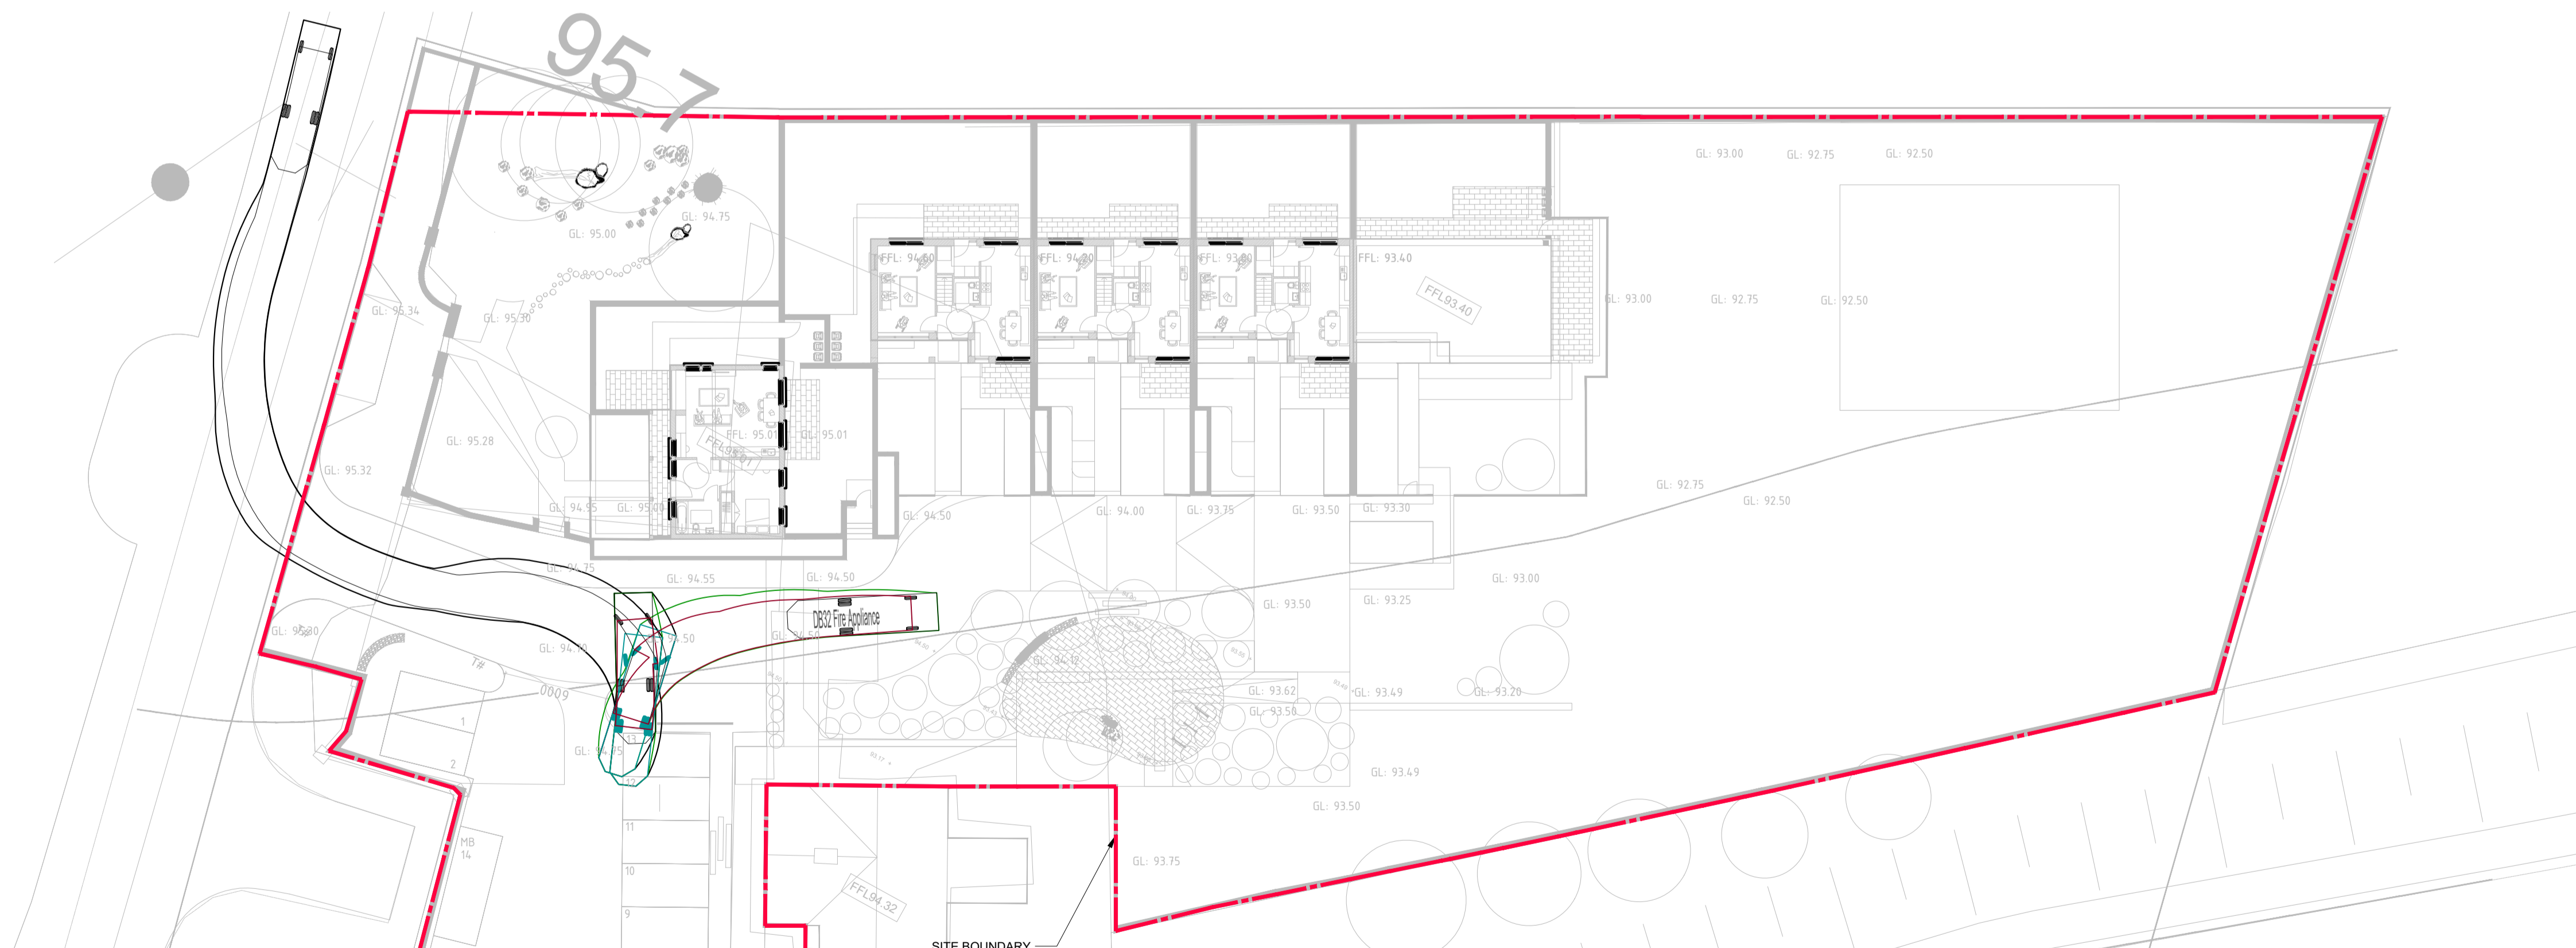

FIRE TRUCK LEAVING SITE
SCALE 1:250

Drawing Stage:
PLANNING

Project Details:	
Site Address:	CARBURY, Co. KILDARE
Client:	-
Architect:	DESA
M&E Designer:	-
Contractor:	-

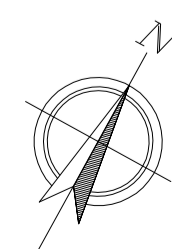

Notes

Drawn by:	Checked by:	Approved by:	Date:
BF	KO'M	KO'M	09/11/2023
Project Name:	Scale:	Project Number:	
CARBURY HOUSING	A.S. @ A1	2316	
Drawing Title:	Project:	Originator:	Zone:
AUTOTRACK SHEET 01	CAR	CORA	ZZ

CORA CONSULTING ENGINEERS

Behan House,
10 Lower Mount Street,
Dublin 2. D02 HT71
Tel: +353 1 661 1100
e-mail: info@cora.ie
Web: www.cora.ie

Level:	Type:	Discipline:	Drawing No:	Stage:	Revision:
XX	DR	C	0021	PL	2