



- NOTES:**
- FOR STANDARD DOBA NOTES REFER TO DRAWING 2305-DOB-XX-SI-DR-S-001 & S-002
 - REFER TO ARCHITECT'S DRAWINGS FOR ALL SITE & APPLICATION BOUNDARIES
 - THIS DRAWING IS TO BE READ IN CONJUNCTION WITH ALL OTHER RELEVANT ARCHITECT'S & ENGINEER'S DRAWINGS AND SPECIFICATIONS
 - USE FIGURED DIMENSIONS ONLY. DO NOT SCALE
 - REFER TO SURVEY DRAWINGS FOR EXISTING SERVICES LAYOUTS AND MANHOLE INFORMATION
 - ALL EXISTING SURFACES TO BE RENOVATED FOLLOWING DIVERSION OF SERVICES/CONSTRUCTION OF NEW SERVICES
 - THE CONTRACTOR SHALL VERIFY ALL DIMENSIONS AND LEVELS WITH ARCHITECTURAL DRAWINGS PRIOR TO START OF CONSTRUCTION. ANY DISCREPANCIES TO BE NOTIFIED TO THE ENGINEER & ARCHITECT FOR RESOLUTION
 - CONTRACTOR TO ENSURE ALL WATER & WASTEWATER RELATED WORKS ARE IN ACCORDANCE WITH THE IRISH WATER WATER INFRASTRUCTURE & WASTEWATER INFRASTRUCTURE CODE OF PRACTICE & STANDARD DETAILS DOCUMENTS
 - TESTING OF ALL GRAVITY SEWERS AND MANHOLES TO BE IN ACCORDANCE WITH IRISH WATER CODE OF PRACTICE FOR WASTEWATER INFRASTRUCTURE SECTION 4.10 TESTING OF GRAVITY SEWERS & MANHOLES

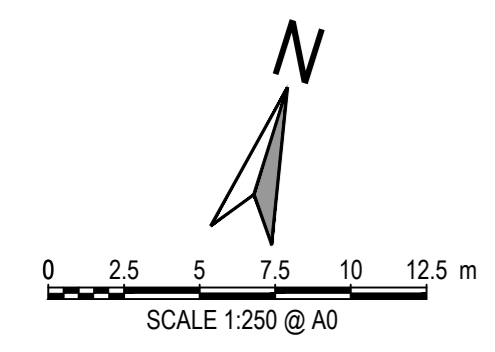

GENERAL LEGEND:

- EXISTING ROADWAY
- PROPOSED INTERNAL ROADWAY AS PER TYP DETAILS
- PROPOSED SHARED SURFACE / TABLETOP PEDESTRIAN CROSSING
- PROPOSED NEW FOOTPATH (CONC)
- EXISTING FOOTPATH
- PROPOSED SPOT LEVELS
- PROPOSED ROAD FALLS
- PROPOSED ROAD CONTOURS
- PROPOSED PARKING BAYS (PERMEABLE SURFACING)
- PROPOSED EV CHARGING BAY
- PROPOSED DISABLED PARKING

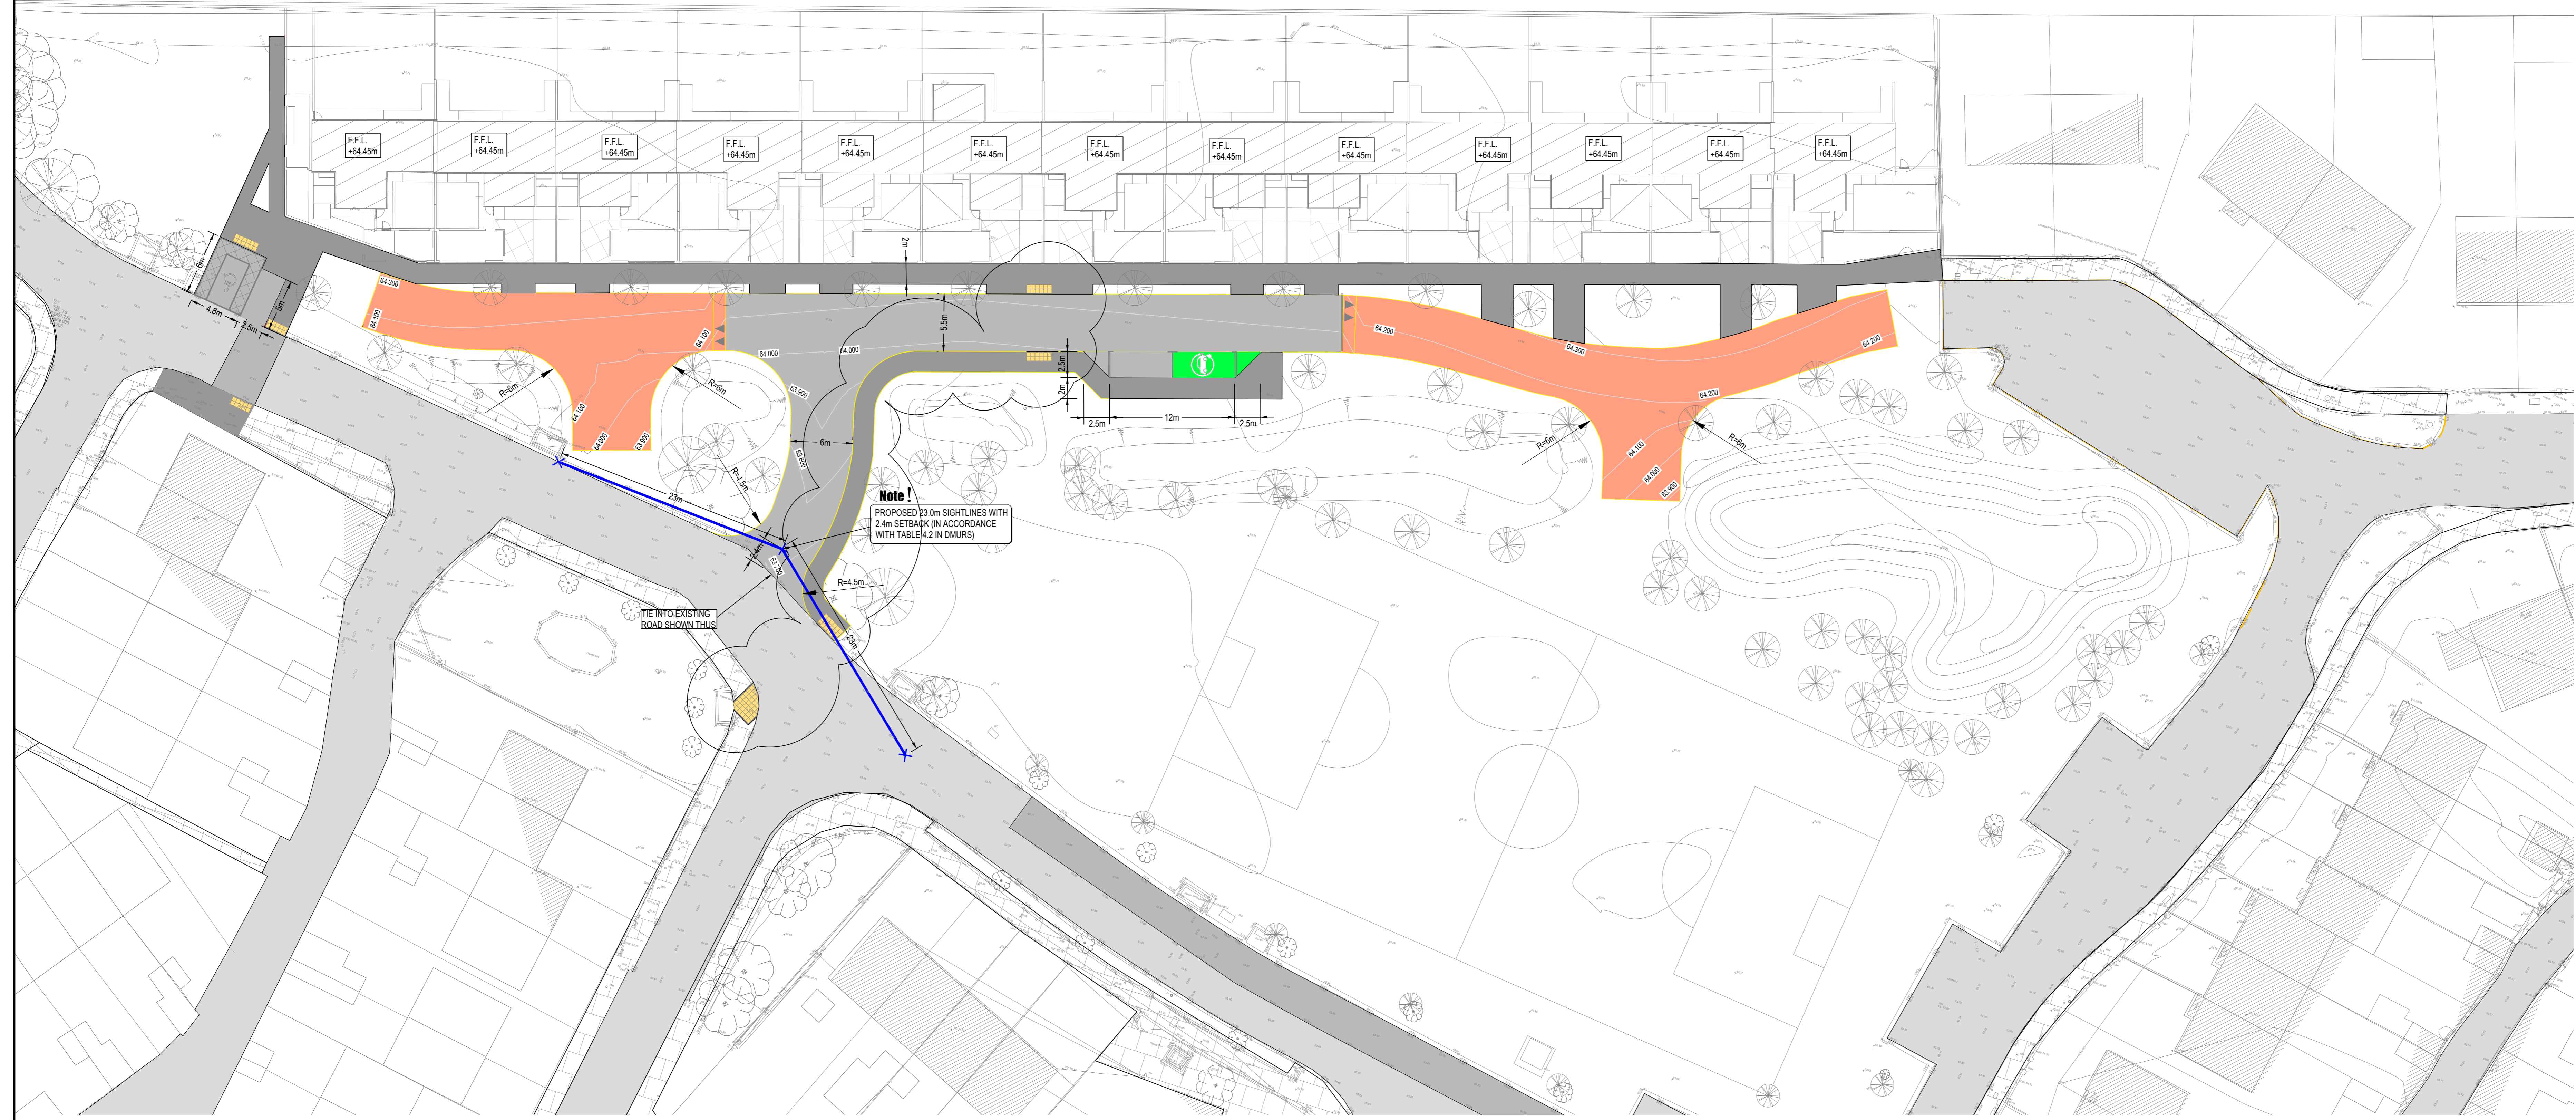

ISSUED FOR PLANNING

S2.P05	REVISIONS CLOUDED	25.11.2024	BB	PD
S2.P04	ISSUED FOR PLANNING	26.09.2023	BB	PD
S2.P03	ISSUE UPDATED TO LANDSCAPE PLAN	08.09.2023	BB	PD
S2.P02	ISSUED FOR INFORMATION	11.07.2023	BB	PD
S2.P01	ISSUED FOR INFORMATION	29.06.2023	BB	PD
Rev.	Note	Date	Drawn	Check

DONNACHADH O'BRIEN & ASSOCIATES CONSULTING ENGINEERS

UNIT 5C
ELM HOUSE
MILLENSTOWN PARK
NAAS
CO. KILDARE


PHONE: +353 45 964 042
INFO@DOBRIENENGINEERS.IE
WWW.DOBRIENENGINEERS.IE

Client: KILDARE COUNTY COUNCIL ARCHITECTURAL SERVICES



Project: ST EVINS PARK, MONASTEREVIN, CO. KILDARE

Drawing Title: PROPOSED SITE LAYOUT PLAN

Drawn By: BB	Checked By: PD	Approved By: DOB	Date: JUNE 2023	Scale: 1:250	Sheet Size: A0
Project Number: DOBA2305	Drawing Number: 2305-DOB-XX-SI-DR-C-0050	Status Code: S2	Rev Number: P05		

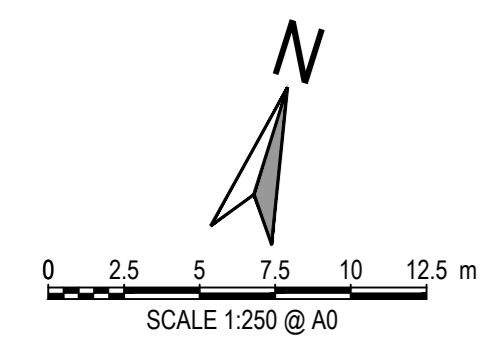


- NOTES:**
- FOR STANDARD DOBA NOTES REFER TO DRAWING 2305-DOB-XX-SI-DR-C-001 & S-002
 - REFER TO ARCHITECTS DRAWINGS FOR ALL SITE & APPLICATION BOUNDARIES
 - THIS DRAWING IS TO BE READ IN CONJUNCTION WITH ALL OTHER RELEVANT ARCHITECTS & ENGINEER'S DRAWINGS AND SPECIFICATIONS
 - USE FIGURED DIMENSIONS ONLY. DO NOT SCALE
 - REFER TO SURVEY DRAWINGS FOR EXISTING SERVICES LAYOUTS AND MANHOLE INFORMATION
 - ALL EXISTING SURFACES TO BE RENAISSATED FOLLOWING DIVERSION OF SERVICES/CONSTRUCTION OF NEW SERVICES
 - THE CONTRACTOR SHALL VERIFY ALL DIMENSIONS AND LEVELS WITH ARCHITECTURAL DRAWINGS PRIOR TO START OF CONSTRUCTION. ANY DISCREPANCIES TO BE NOTIFIED TO THE ENGINEER & ARCHITECT FOR RESOLUTION
 - CONTRACTOR TO ENSURE ALL WATER & WASTEWATER RELATED WORKS ARE IN ACCORDANCE WITH THE IRISH WATER WATER INFRASTRUCTURE & WASTEWATER INFRASTRUCTURE CODE OF PRACTICE & STANDARD DETAILS DOCUMENTS
 - TESTING OF ALL GRAVITY SEWERS AND MANHOLES TO BE IN ACCORDANCE WITH IRISH WATER CODE OF PRACTICE FOR WASTEWATER INFRASTRUCTURE SECTION 4.10 TESTING OF GRAVITY SEWERS & MANHOLES

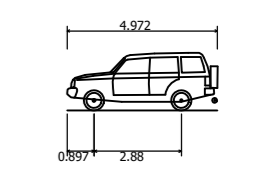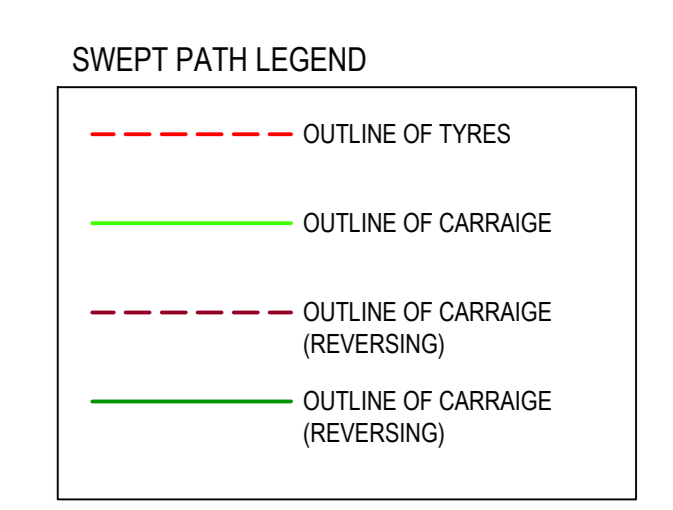

Luxury 4x4 (2006)
 Overall Length: 4.972m
 Overall Width: 2.034m
 Overall Body Height: 1.905m
 Max Body Ground Clearance: 1.742m
 Max Track Width: 1.600m
 Lock-to-lock Turn: 4.000m
 Curb-to-Curb Turning Radius: 5.850m

VEHICLE DETAILS

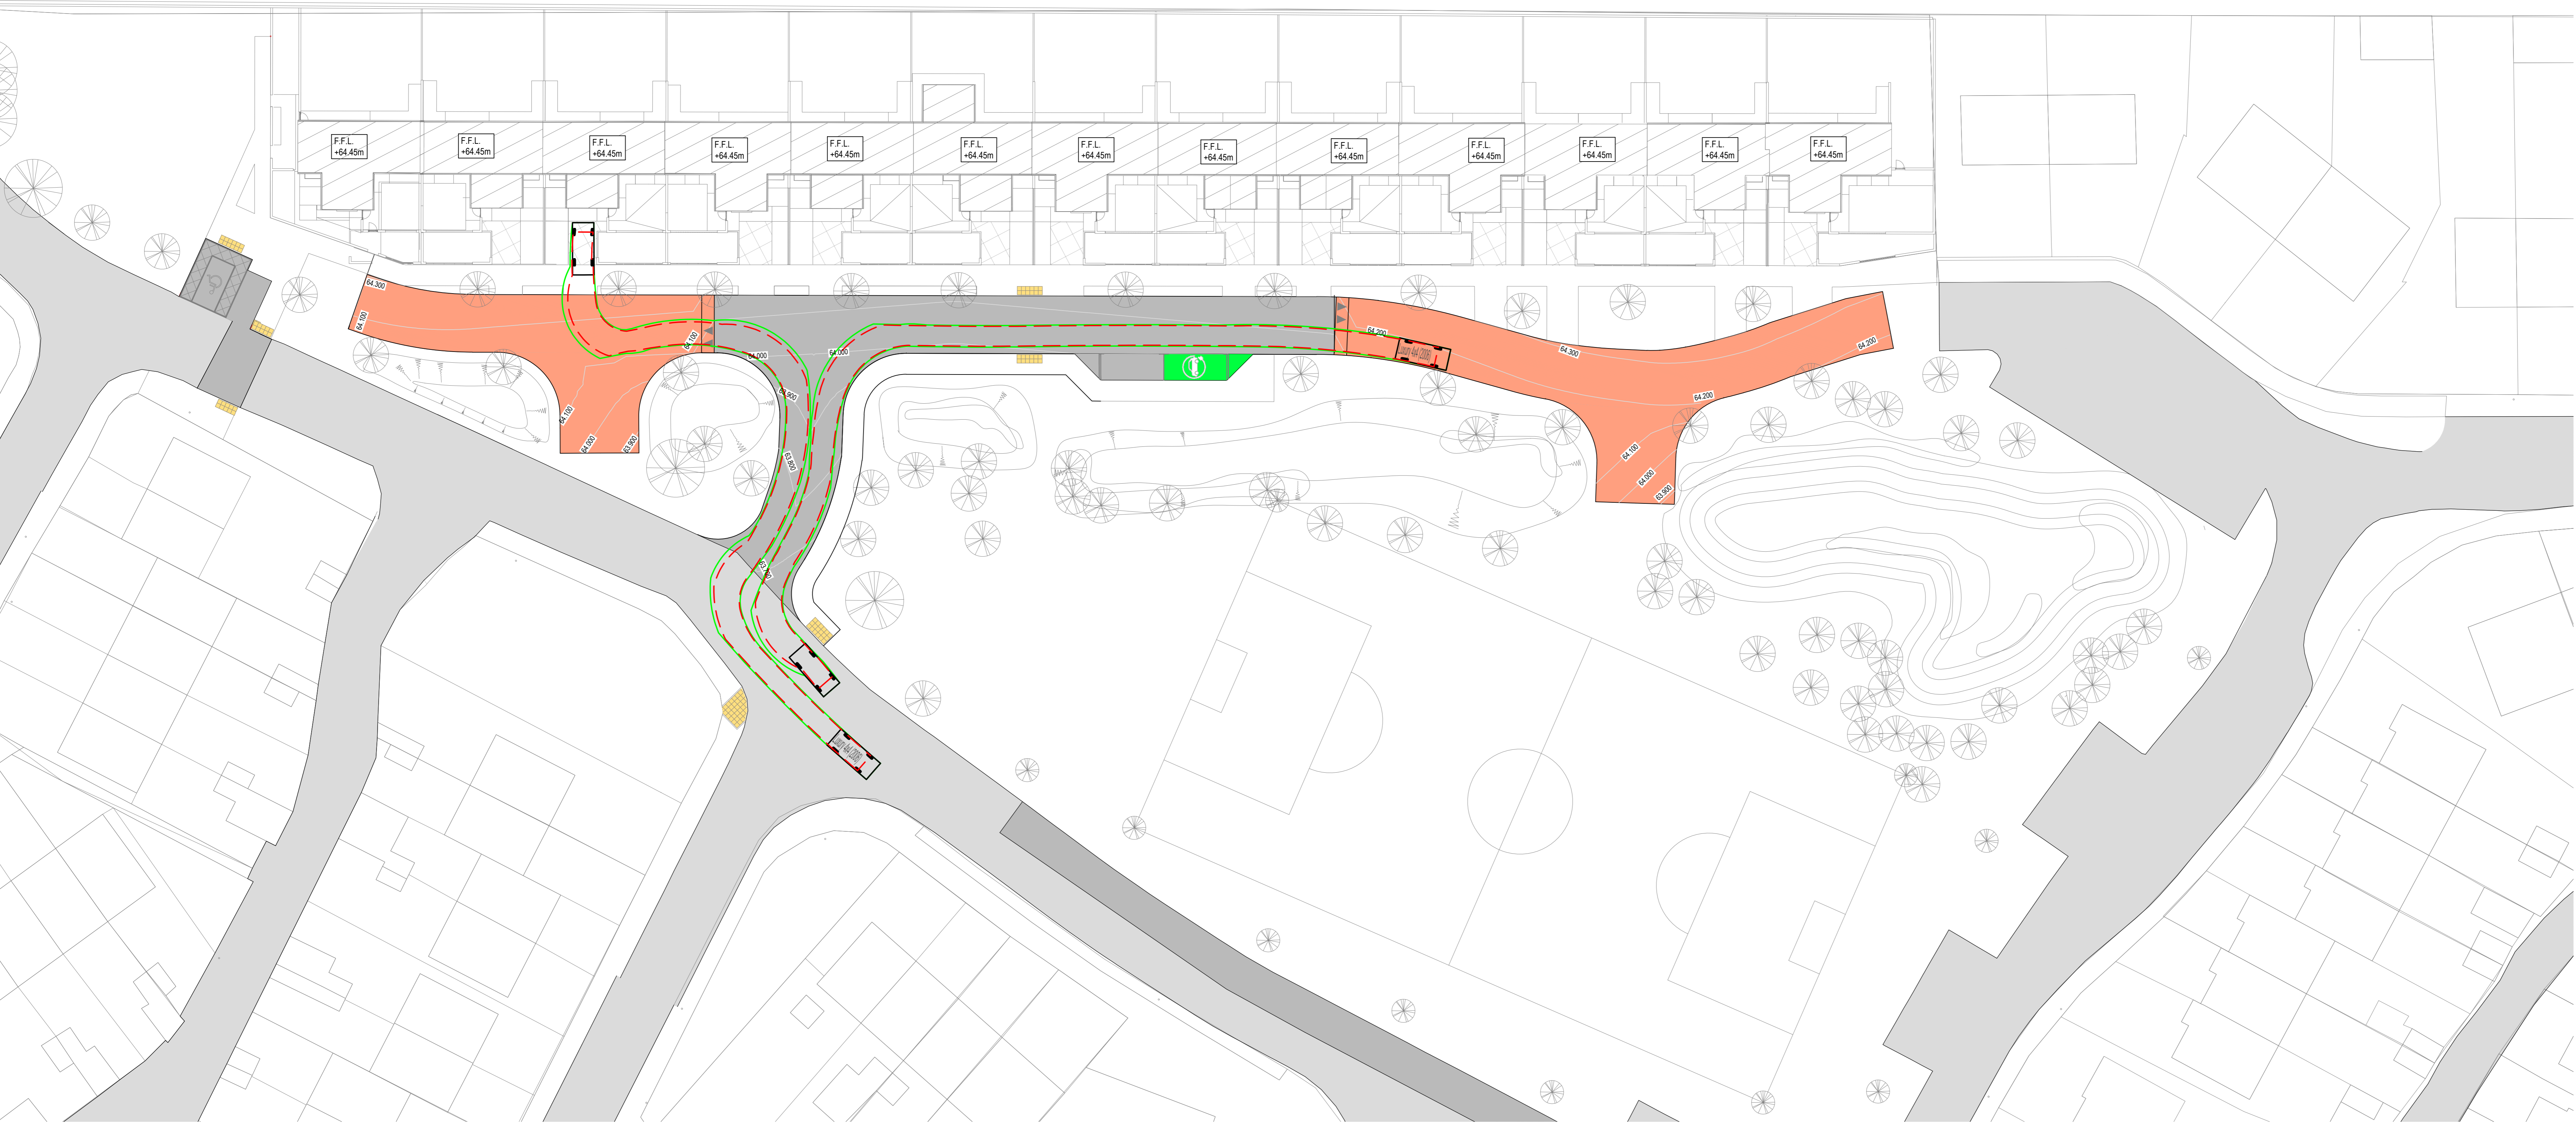

LUXURY 4X4 SWEPT PATH ANALYSIS
 SCALE 1:250

ISSUED FOR PLANNING

S2.P04	ISSUE FOR PLANNING	25.11.2024	BB	PD
S2.P03	ISSUE UPDATED TO LANDSCAPE PLAN	26.09.2023	BB	PD
S2.P02	ISSUE UPDATED TO LANDSCAPE PLAN	08.09.2023	BB	PD
S2.P01	ISSUED FOR INFORMATION	11.07.2023	BB	PD

Rev.	Note	Date	Drawn	Check

DONNACHADH O'BRIEN & ASSOCIATES CONSULTING ENGINEERS

UNIT 5C
 ELM HOUSE
 MILLENSTIME PARK
 NAAS
 CO. KILDARE

PHONE: +353 45 964 042
 INFO@DOBRIENENGINEERS.IE
 WWW.DOBRIENENGINEERS.IE

Client: KILDARE COUNTY COUNCIL ARCHITECTURAL SERVICES
 Project: ST EVINS PARK, MONASTEREVIN, CO. KILDARE
 Drawing Title: PROPOSED VEHICLE AUTOTRACKS - 4X4 PASSENGER VEHICLE


Drawn By: BB	Checked By: PD	Approved By: DOB	Date: JUNE 2023	Scale: 1:250	Sheet Size: A0
Project Number: DOBA2305	Drawing Number: 2305-DOB-XX-SI-DR-C-0070	Status Code: S2	Rev Number: P04		

NOTES:

- FOR STANDARD DOBA NOTES REFER TO DRAWING 2305-DOB-XX-SI-DR-S-001 & S-002
- REFER TO ARCHITECTS DRAWINGS FOR ALL SITE & APPLICATION BOUNDARIES
- THIS DRAWING IS TO BE READ IN CONJUNCTION WITH ALL OTHER RELEVANT ARCHITECTS & ENGINEER'S DRAWINGS AND SPECIFICATIONS
- USE FIGURED DIMENSIONS ONLY. DO NOT SCALE
- REFER TO SURVEY DRAWINGS FOR EXISTING SERVICES LAYOUTS AND MANHOLE INFORMATION
- ALL EXISTING SURFACES TO BE RENAISSATED FOLLOWING DIVERSION OF SERVICES/CONSTRUCTION OF NEW SERVICES
- THE CONTRACTOR SHALL VERIFY ALL DIMENSIONS AND LEVELS WITH ARCHITECTURAL DRAWINGS PRIOR TO START OF CONSTRUCTION. ANY DISCREPANCIES TO BE NOTIFIED TO THE ENGINEER & ARCHITECT FOR RESOLUTION
- CONTRACTOR TO ENSURE ALL WATER & WASTEWATER RELATED WORKS ARE IN ACCORDANCE WITH THE IRISH WATER WATER INFRASTRUCTURE & WASTEWATER INFRASTRUCTURE CODE OF PRACTICE & STANDARD DETAILS DOCUMENTS
- TESTING OF ALL GRAVITY SEWERS AND MANHOLES TO BE IN ACCORDANCE WITH IRISH WATER CODE OF PRACTICE FOR WASTEWATER INFRASTRUCTURE SECTION 4.10 TESTING OF GRAVITY SEWERS & MANHOLES



SWEPT PATH LEGEND

- OUTLINE OF TYRES
- OUTLINE OF CARRIAGE
- OUTLINE OF CARRIAGE (REVERSING)
- OUTLINE OF CARRIAGE (REVERSING)

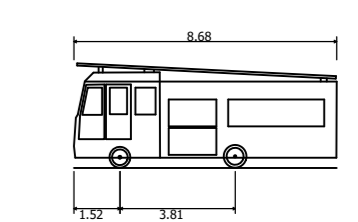

0832 Fire Appliance
 Overall Length: 8.60m
 Overall Width: 2.10m
 Overall Height: 3.10m
 Max. Wheel Height: 1.10m
 Max. Tyre Width: 0.31m
 Curb to Curb: 2.50m
 Curb to Curb Turning Radius: 7.30m

VEHICLE DETAILS

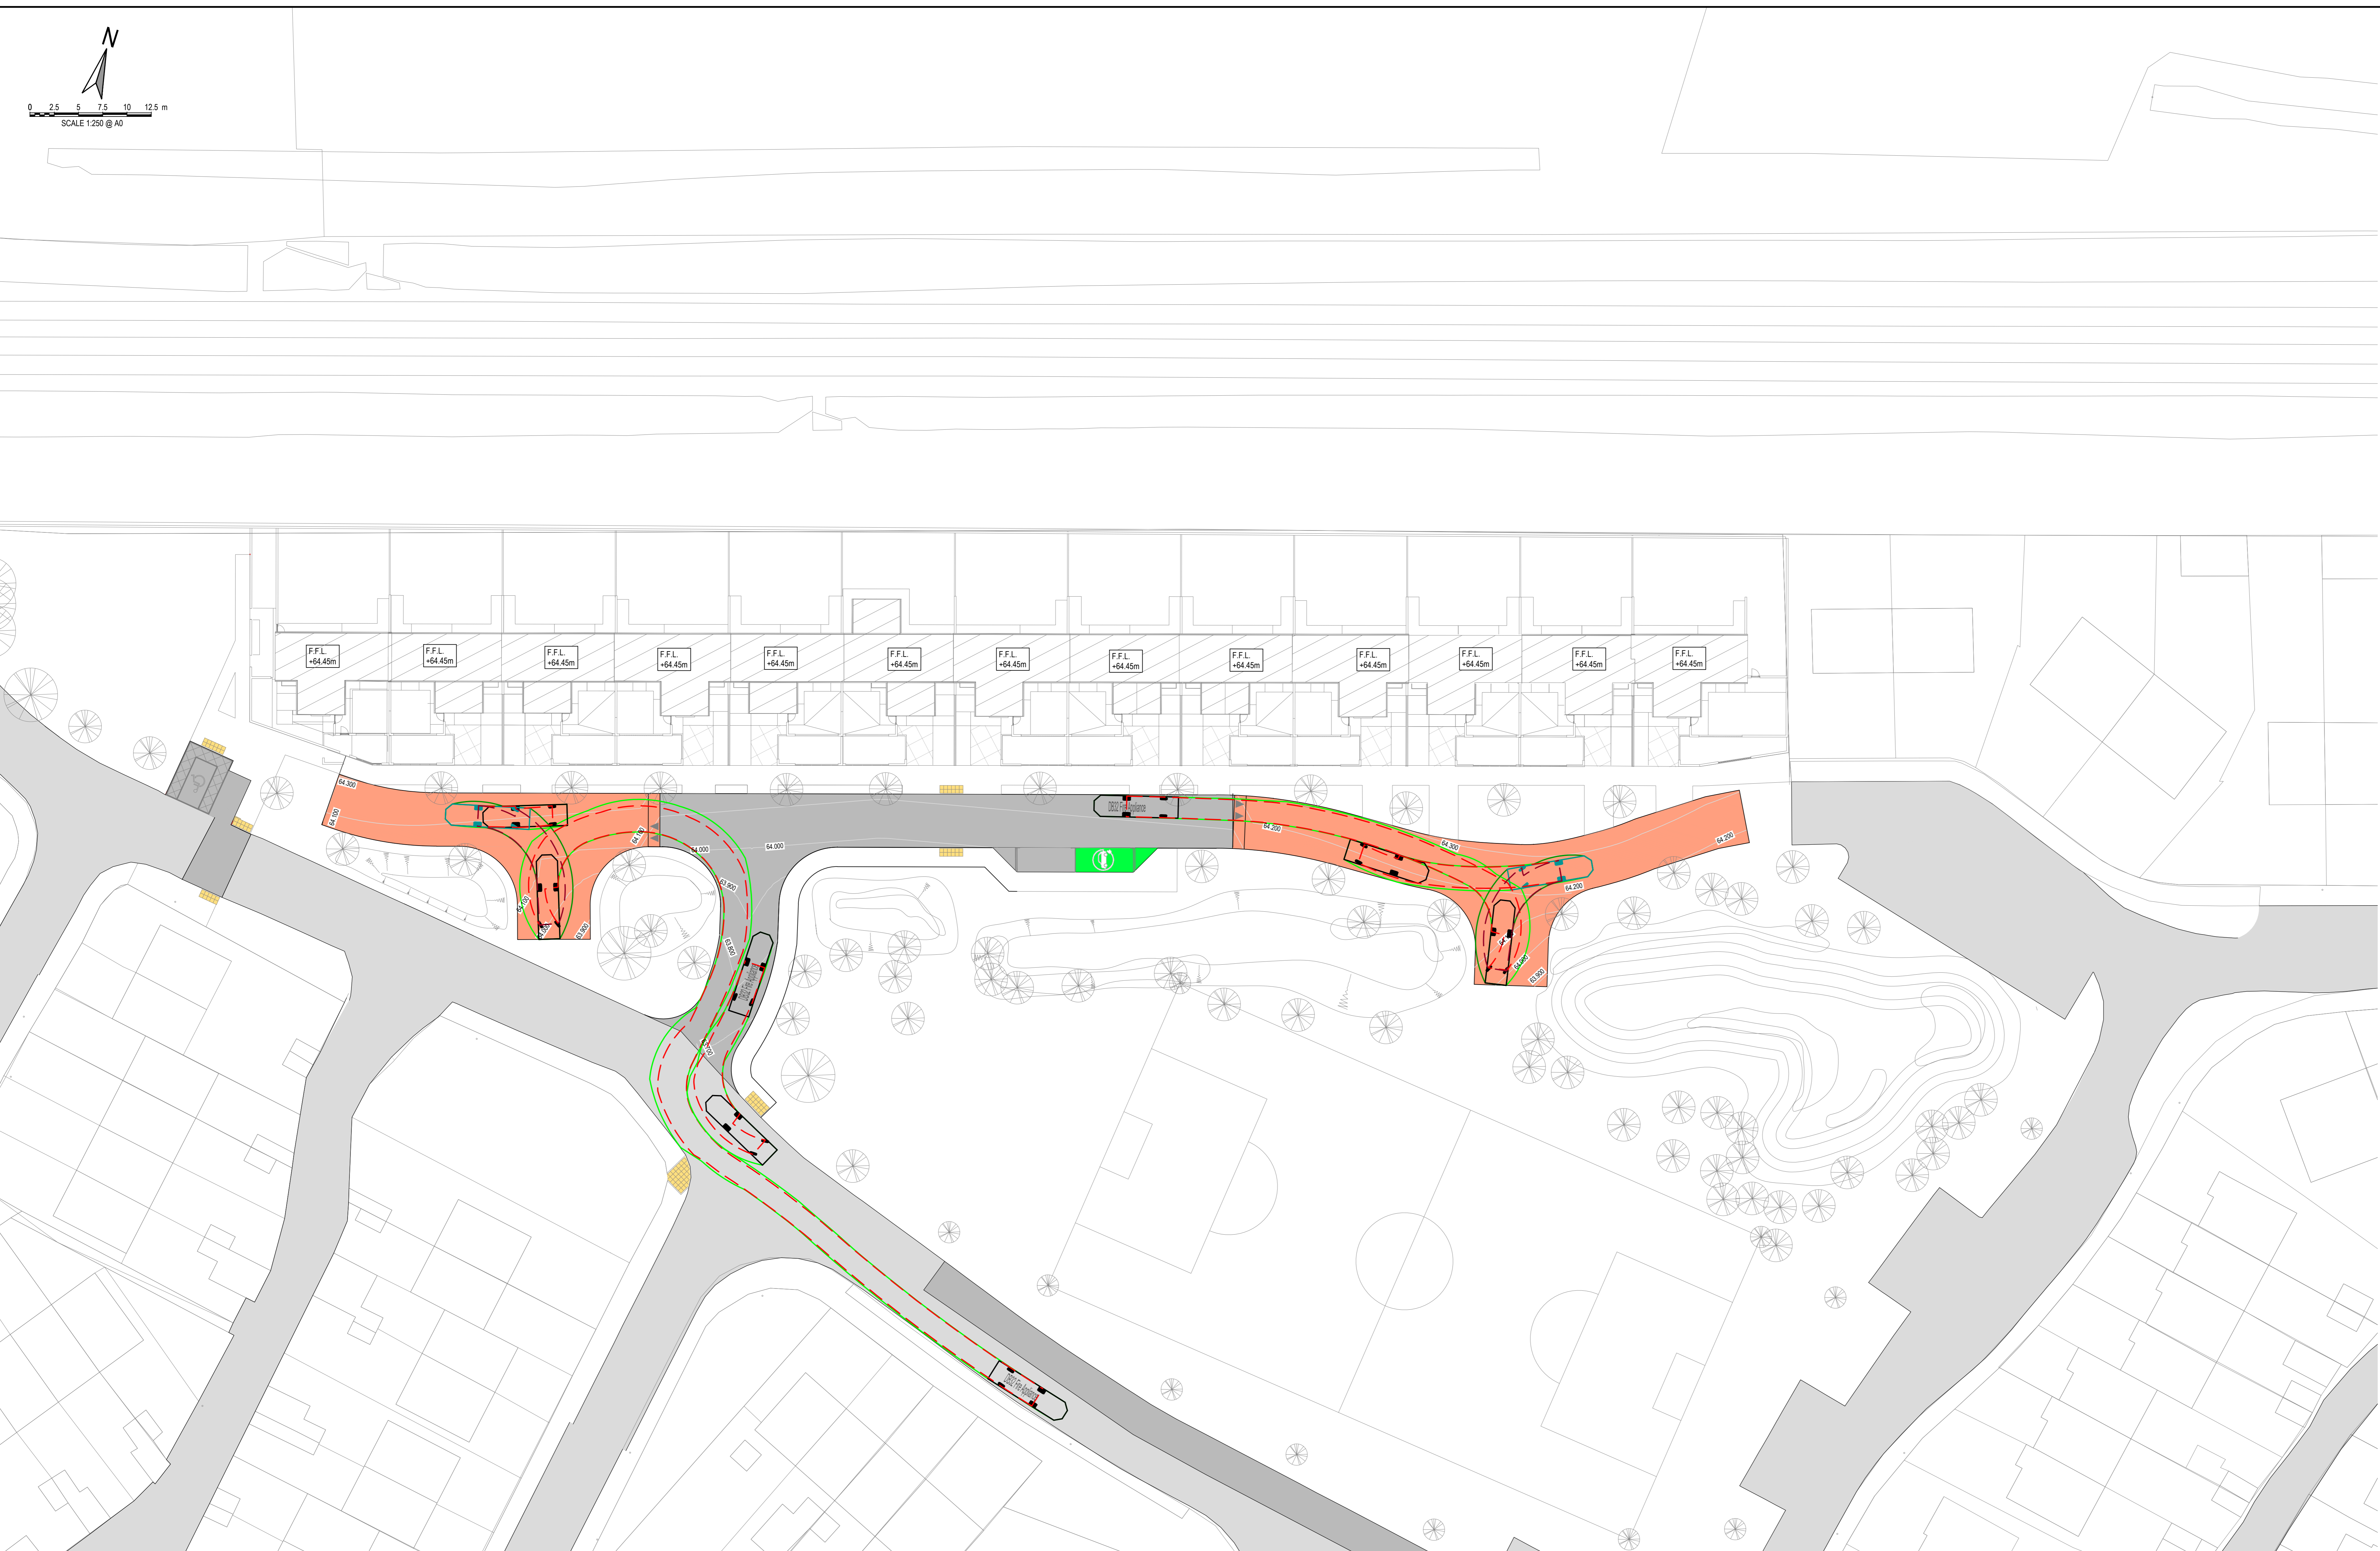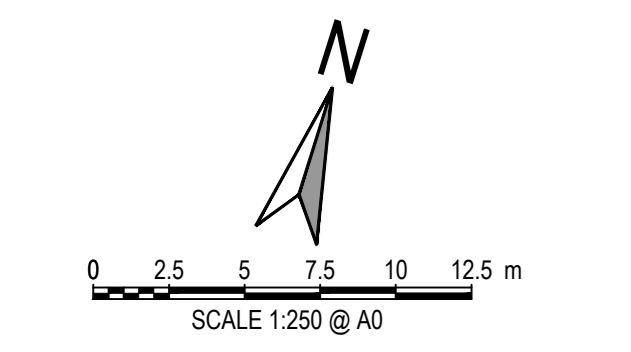

FIRE TENDER SWEPT PATH ANALYSIS
 SCALE 1:250

ISSUED FOR PLANNING


Rev.	Note	Date	Drawn	Check
S2.P04	ISSUE FOR PLANNING	25.11.2024	BB	PD
S2.P03	ISSUE UPDATED TO LANDSCAPE PLAN	26.09.2023	BB	PD
S2.P02	ISSUE UPDATED TO LANDSCAPE PLAN	08.09.2023	BB	PD
S2.P01	ISSUED FOR INFORMATION	11.07.2023	BB	PD

DONNACHADH O'BRIEN & ASSOCIATES CONSULTING ENGINEERS
 UNIT 5/C
 ELM HOUSE
 MILLENNIUM PARK
 NAAS
 CO. KILDARE
 PHONE: +353 45 964 042
 INFO@DOBRIENENGINEERS.IE
 WWW.DOBRIENENGINEERS.IE


Client:		KILDARE COUNTY COUNCIL ARCHITECTURAL SERVICES			
Project:		ST EVINS PARK, MONASTEREVIN, CO. KILDARE			
Drawing Title:		PROPOSED VEHICLE AUTOTRACKS - FIRE TENDER			
Drawn By:	Checked By:	Approved By:	Date:	Scale:	Sheet Size:
BB	PD	DOB	JUNE 2023	1:250	A0
Project Number:	Drawing Number:	Status Code:	Rev Number:		
DOBA2305	2305-DOB-XX-SI-DR-C-0071	S2	P04		

NOTES:

1. FOR STANDARD DOBA NOTES REFER TO DRAWING 2305-DOB-XX-SI-DR-S-0011 & S-0022
2. REFER TO ARCHITECT'S DRAWINGS FOR ALL SITE & APPLICATION BOUNDARIES
3. THIS DRAWING IS TO BE READ IN CONJUNCTION WITH ALL OTHER RELEVANT ARCHITECT'S & ENGINEER'S DRAWINGS AND SPECIFICATIONS
4. USE FIGURED DIMENSIONS ONLY. DO NOT SCALE
5. REFER TO SURVEY DRAWINGS FOR EXISTING SERVICES LAYOUTS AND MANHOLE INFORMATION
6. ALL EXISTING SURFACES TO BE RENAISSATED FOLLOWING DIVERSION OF SERVICES/CONSTRUCTION OF NEW SERVICES
7. THE CONTRACTOR SHALL VERIFY ALL DIMENSIONS AND LEVELS WITH ARCHITECTURAL DRAWINGS PRIOR TO START OF CONSTRUCTION. ANY DISCREPANCIES TO BE NOTIFIED TO THE ENGINEER & ARCHITECT FOR RESOLUTION
8. CONTRACTOR TO ENSURE ALL WATER & WASTEWATER RELATED WORKS ARE IN ACCORDANCE WITH THE IRISH WATER WATER INFRASTRUCTURE & WASTEWATER INFRASTRUCTURE CODE OF PRACTICE & STANDARD DETAILS DOCUMENTS
9. TESTING OF ALL GRAVITY SEWERS AND MANHOLES TO BE IN ACCORDANCE WITH IRISH WATER CODE OF PRACTICE FOR WASTEWATER INFRASTRUCTURE SECTION 4.10 TESTING OF GRAVITY SEWERS & MANHOLES

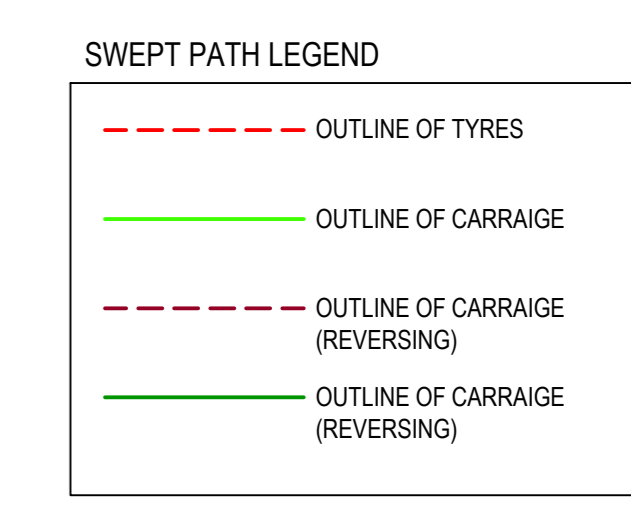

VEHICLE DETAILS

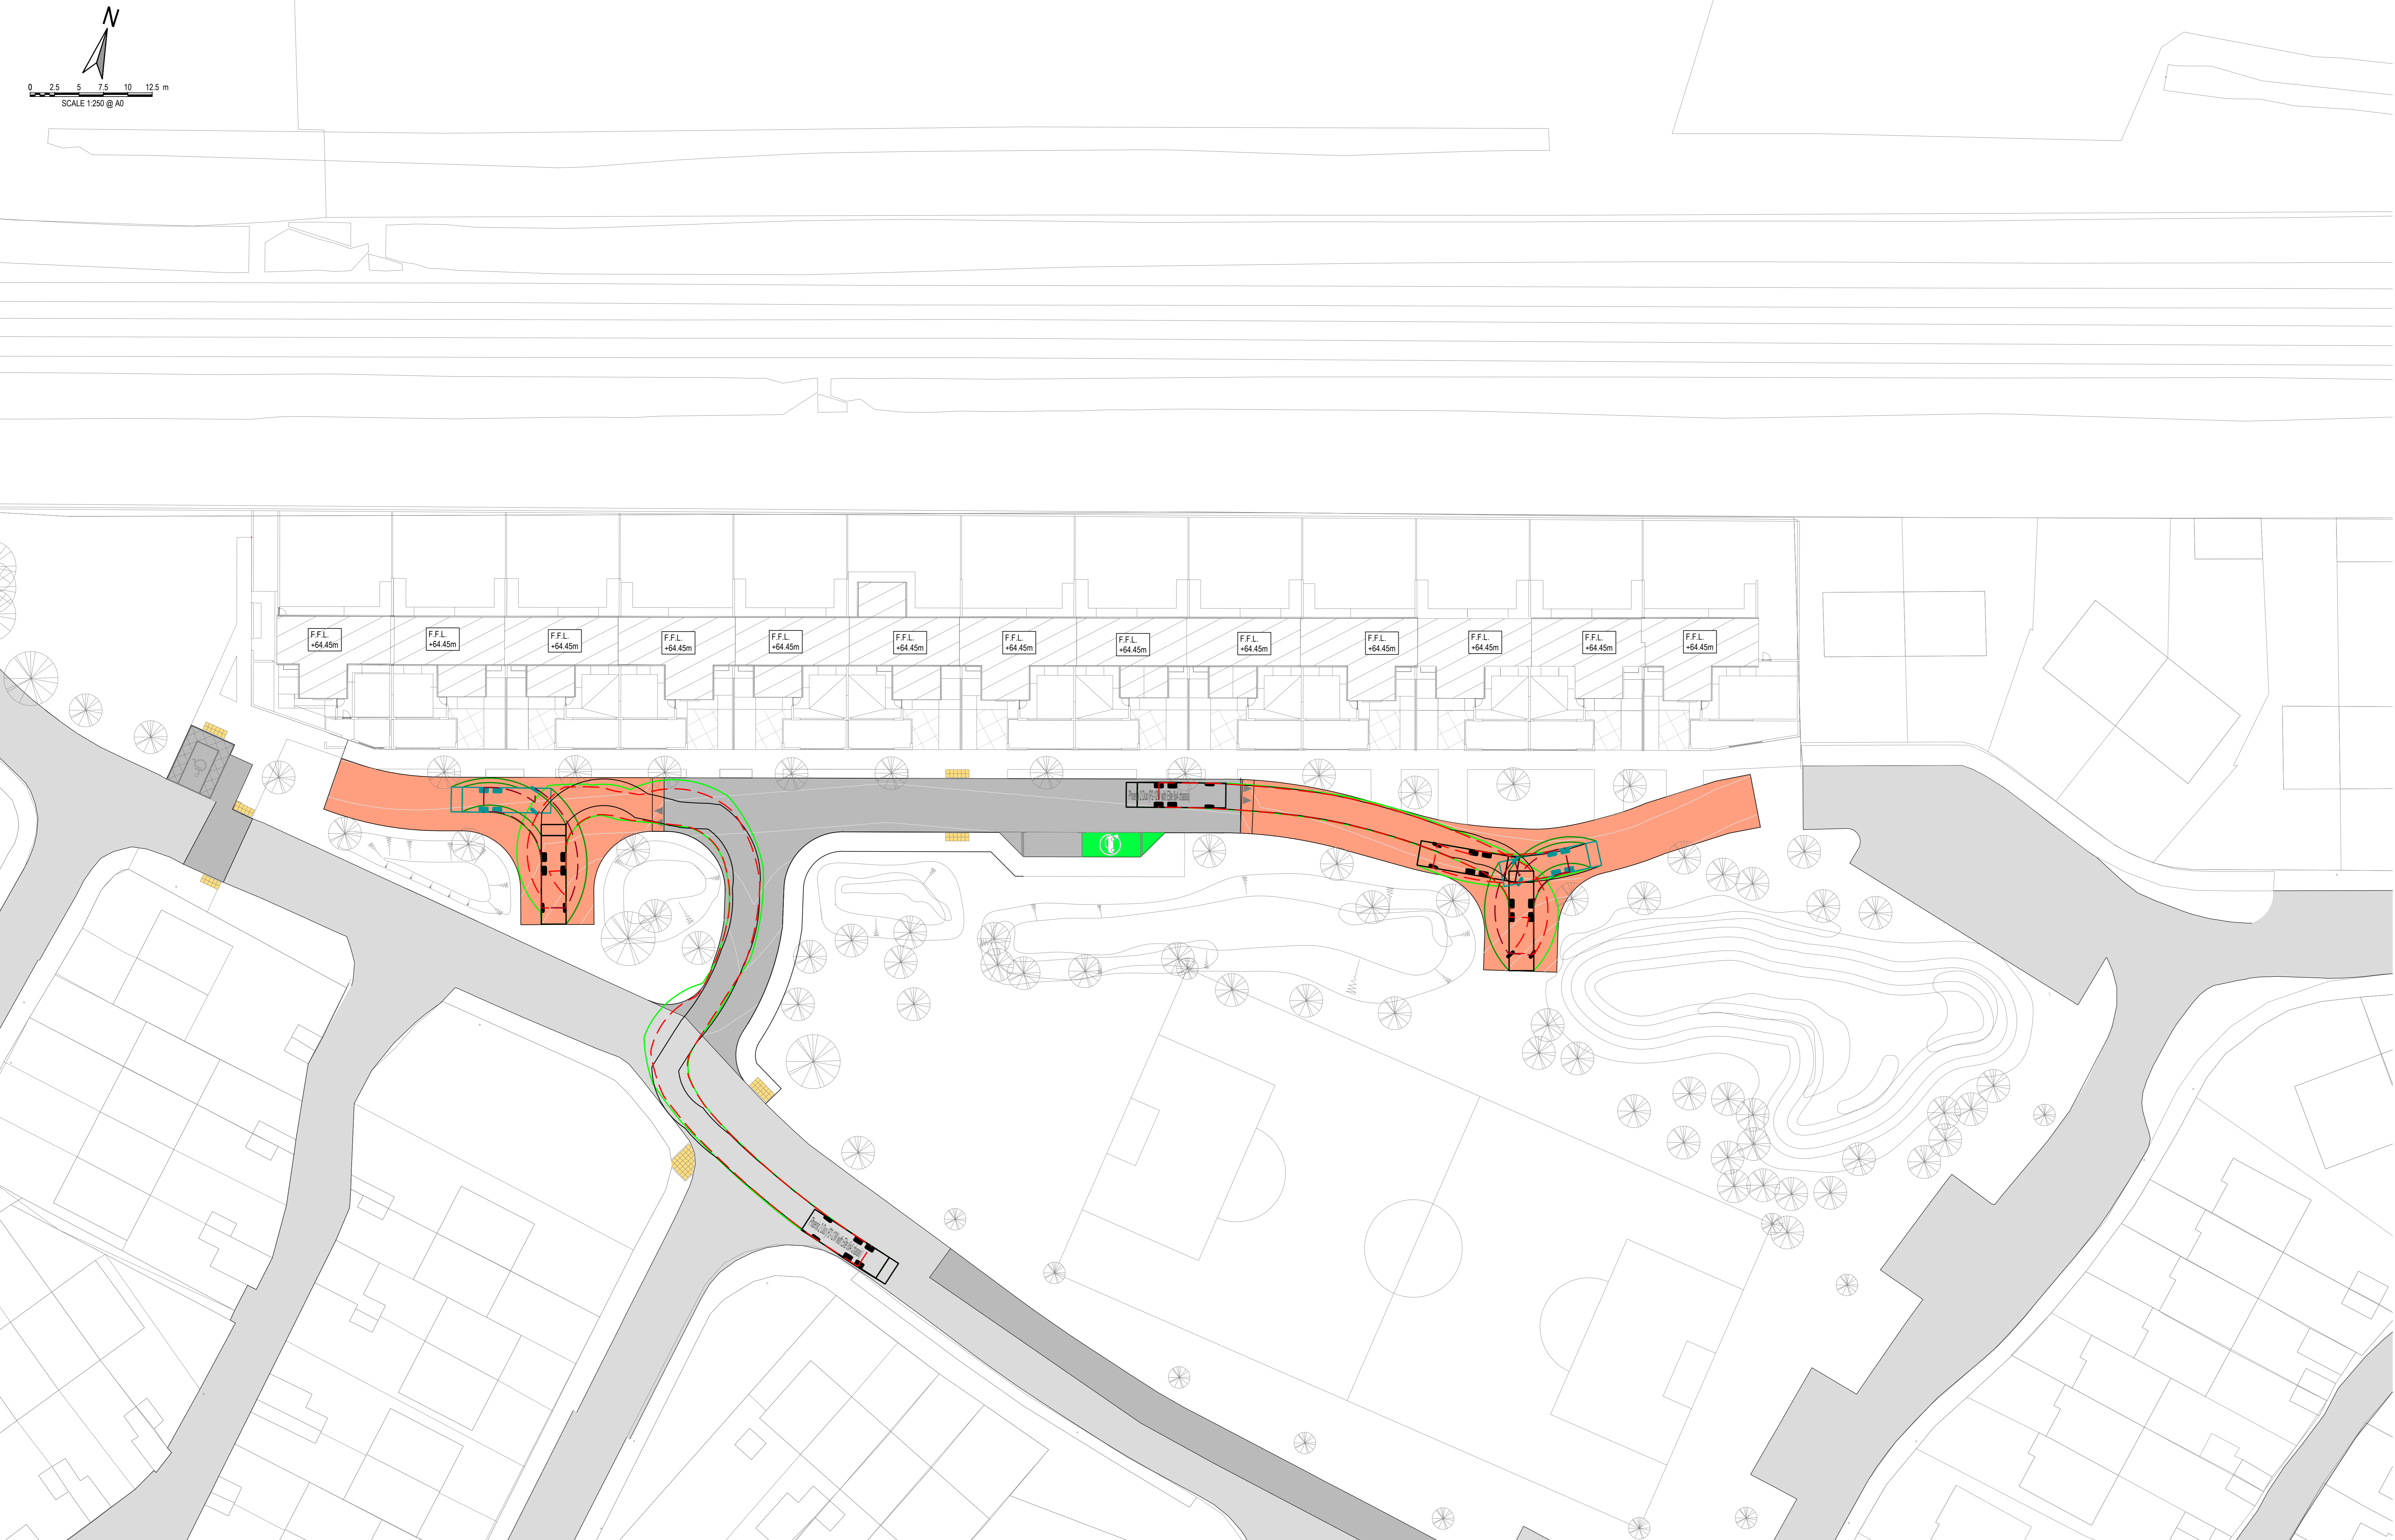

REFUSE TRUCK SWEPT PATH ANALYSIS
SCALE 1:250

ISSUED FOR PLANNING

S2.P04	ISSUE FOR PLANNING	25.11.2024	BB	PD
S2.P03	ISSUE FOR PLANNING	26.09.2023	BB	PD
S2.P02	ISSUE UPDATED TO LANDSCAPE PLAN	08.09.2023	BB	PD
S2.P01	ISSUE FOR INFORMATION	11.07.2023	BB	PD

DONNACHADH O'BRIEN & ASSOCIATES CONSULTING ENGINEERS		UNIT 5C ELM HOUSE MILLENSTIME PARK NAAS CO. KILDARE	PHONE: +353 45 964 042 INFO@DOBRIENENGINEERS.IE WWW.DOBRIENENGINEERS.IE
---	--	---	--

Client: KILDARE COUNTY COUNCIL ARCHITECTURAL SERVICES				
Project: ST EVINS PARK, MONASTEREVIN, CO. KILDARE				
Drawing Title: PROPOSED VEHICLE AUTOTRACKS - REFUSE VEHICLE				
Drawn By: BB	Checked By: PD	Approved By: DOB	Date: JUNE 2023	Scale: 1:250
Project Number: DOBA2305	Drawing Number: 2305-DOB-XX-SI-DR-C-0072	Status Code: S2	Rev Number: P04	