



NOTES

GENERAL

- 1.) THESE DRAWINGS TO BE READ IN CONJUNCTION WITH ALL RELEVANT HAYES HIGGINS ENGINEERING DRAWINGS AND SPECIFICATIONS.
- 2.) DO NOT SCALE. USE FIGURED DIMENSIONS ONLY.

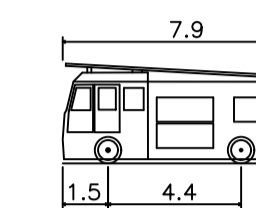

Pumping Appliance	7.900m
Overall Length	2.500m
Overall Body Height	3.300m
Min. Body Ground Clearance	0.140m
Track Width	2.500m
Lock-to-lock time	4.00s
Curb to Curb Turning Radius	7.750m

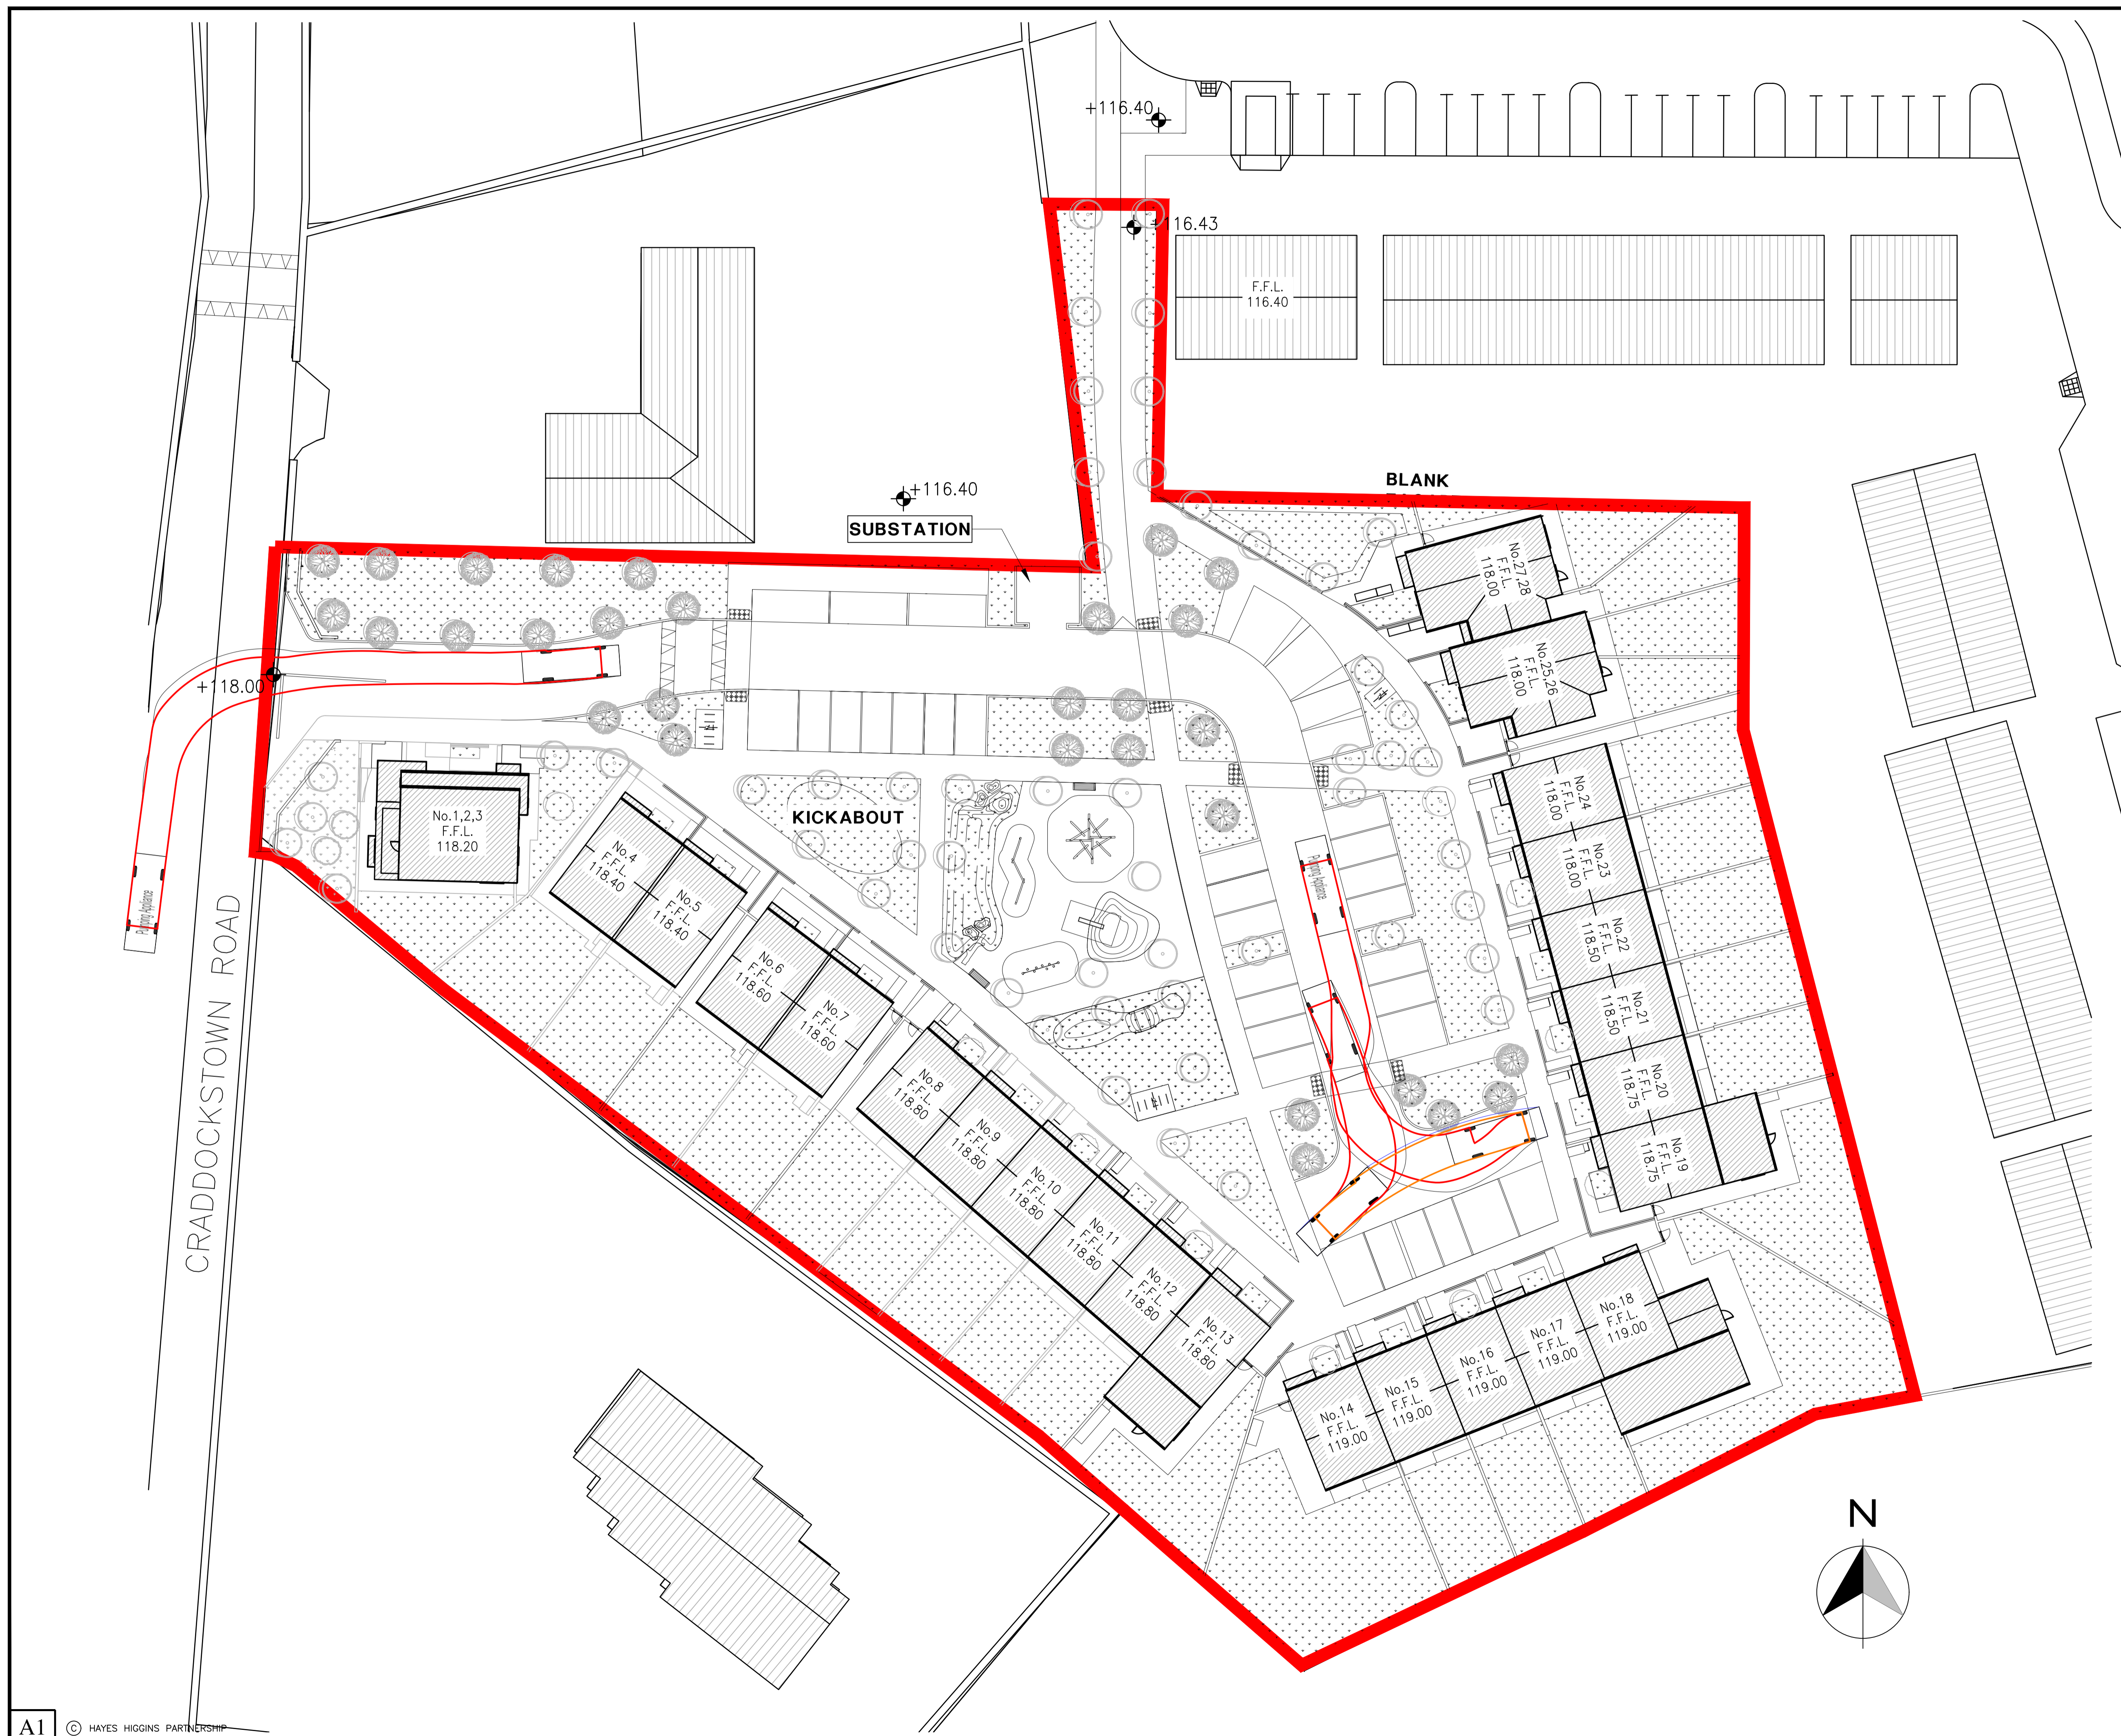

REV	DATE	DESCRIPTION	DWG BY	APPR BY
P	13.03.25	ISSUED FOR PLANNING	LR	LM
ISSUED				
PLANNING				
CLIENT KILDARE COUNTY COUNCIL				
PROJECT NAME CRADDOCKSTOWN HOUSING DEVELOPMENT				
DRAWING NAME PROPOSED SWEEP PATH ANALYSIS LAYOUT				
PROJECT No. 24D024				
DRAWING No. 07		REVISION P		
SCALE 1:250		DRAWN DATE 27.07.24		
CAD DRAWN BY P.N.	CHECKED BY L.M.	APPROVED BY D.H.		
HAYES HIGGINS PARTNERSHIP The Glass House, 11 Coke Lane Smithfield, Dublin 7. Tel: 01 6612321 E-mail: admin@hayeshiggins.ie Gas House Lane, Kilkenny. Tel: (056) 7764710 Email: info@hhp.ie				