



PLAN - SECTION K010 Q

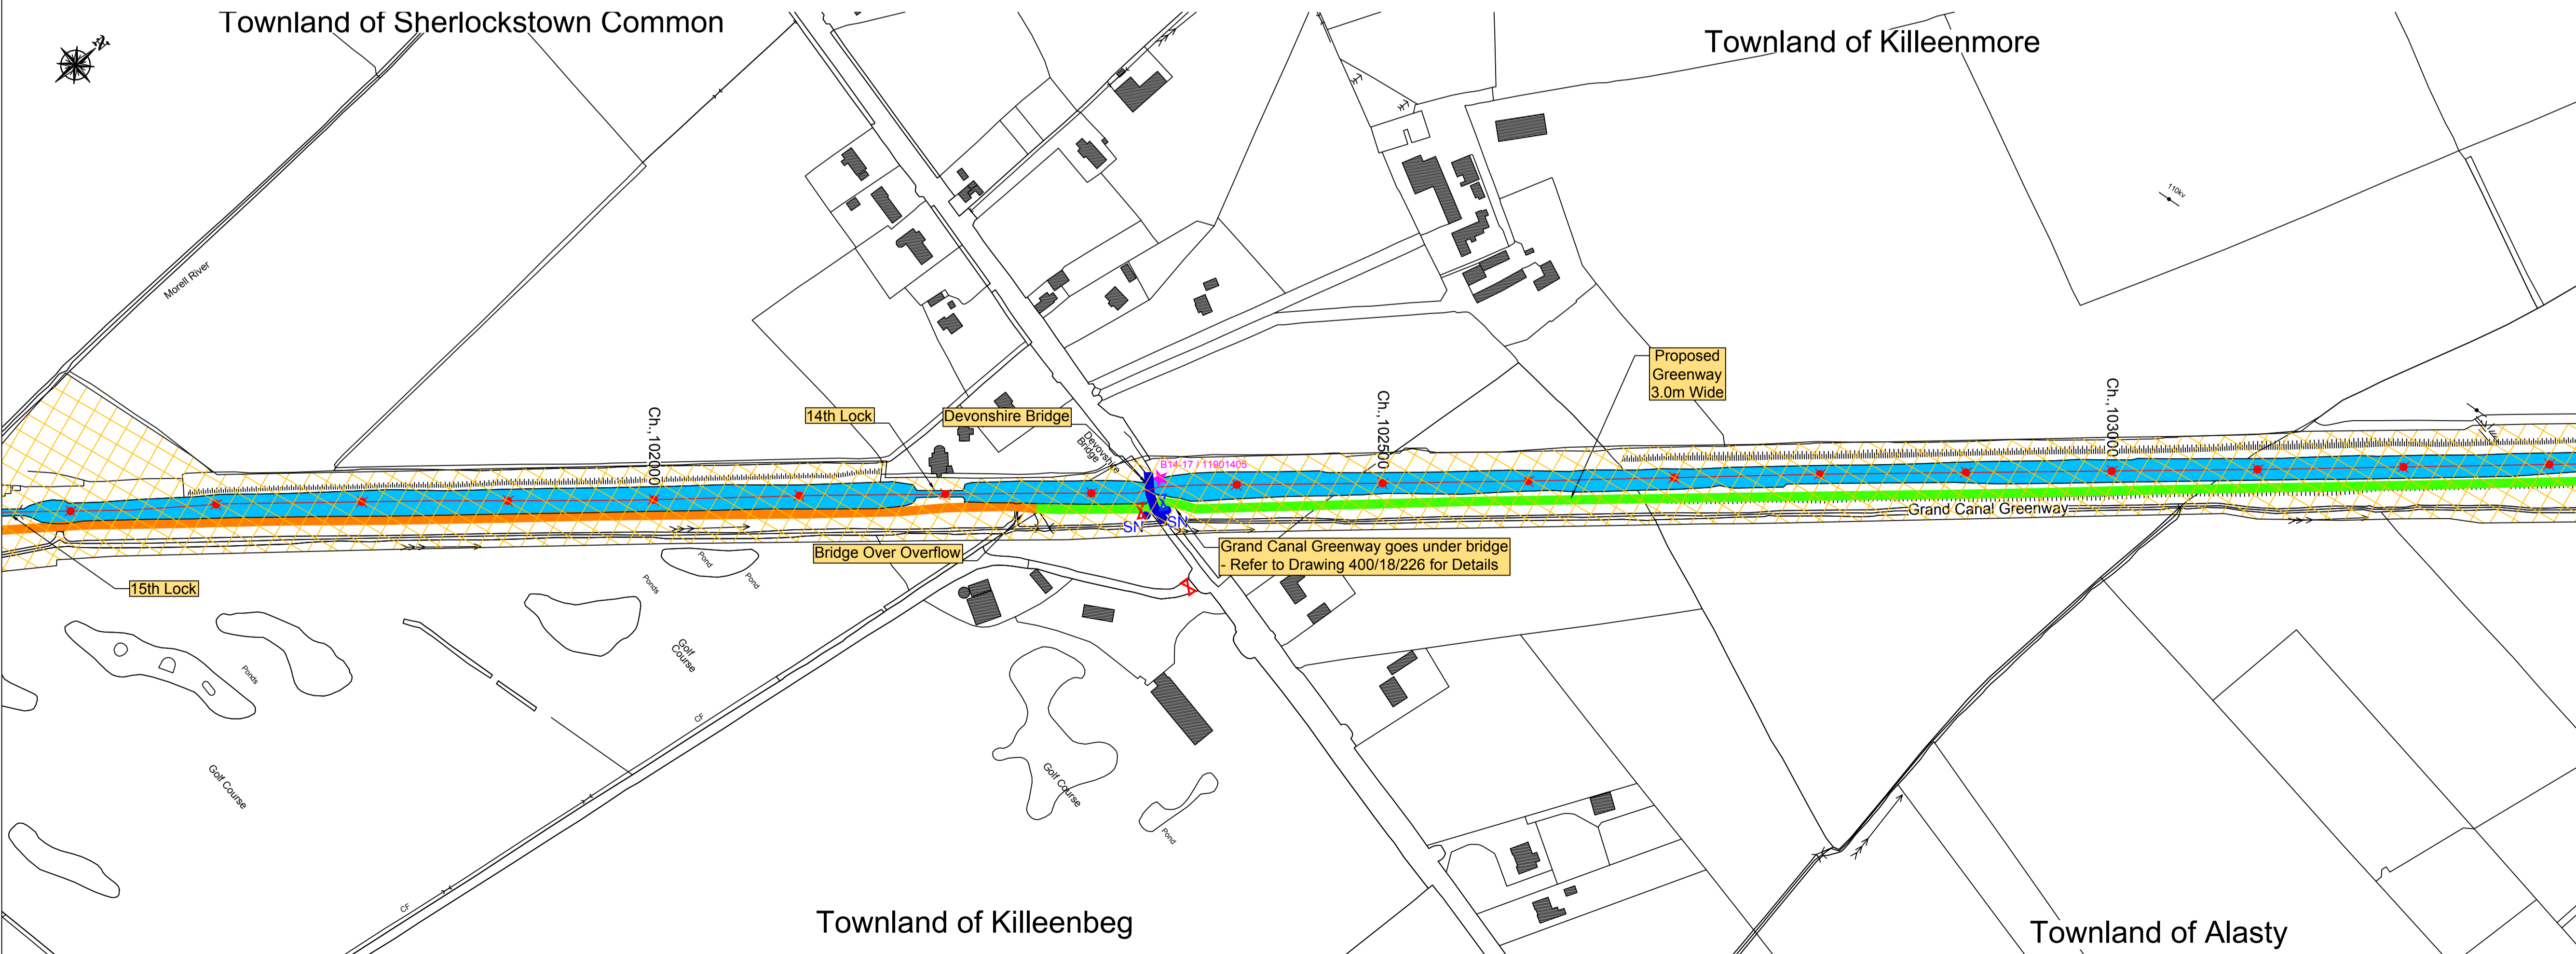

PLAN - SECTION K010 R

- LEGEND:**
- Site Notice for Part 8..... ● SN
 - Existing Houses..... ▨
 - Existing Field Entrance..... ●
 - Existing Overbridge..... —
 - Existing Underbridge (Aqueduct)..... —
 - Existing Canal..... —
 - Existing Residential Access..... ●
 - Existing Farm Yard Access..... ●
 - Special Area of Conservation..... ▨
 - Proposed Natural Heritage Area..... ▨
 - Existing Waterways Ireland Lock Gate..... >
 - Existing Waterways Ireland Gate..... >
 - Existing Waterways Ireland Gate to be replaced with new (controlled access)..... >
 - Proposed New Gate (controlled access)..... >
 - Proposed New Greenway 3.0m Wide..... —
 - Surface Types to be Decided..... —
 - Existing Grass Towpath to be Upgraded..... —
 - Existing Unbound Towpath to be Upgraded..... —
 - Existing Bound Road to be Upgraded..... —
 - Proposed Boardwalk / Greenway..... —
 - Proposed Overbridge..... —
 - Existing Greenway..... —
 - Existing Part 8..... —
 - National Monuments..... ▲
 - Protected Structure / NIAH..... ★

Location Plan

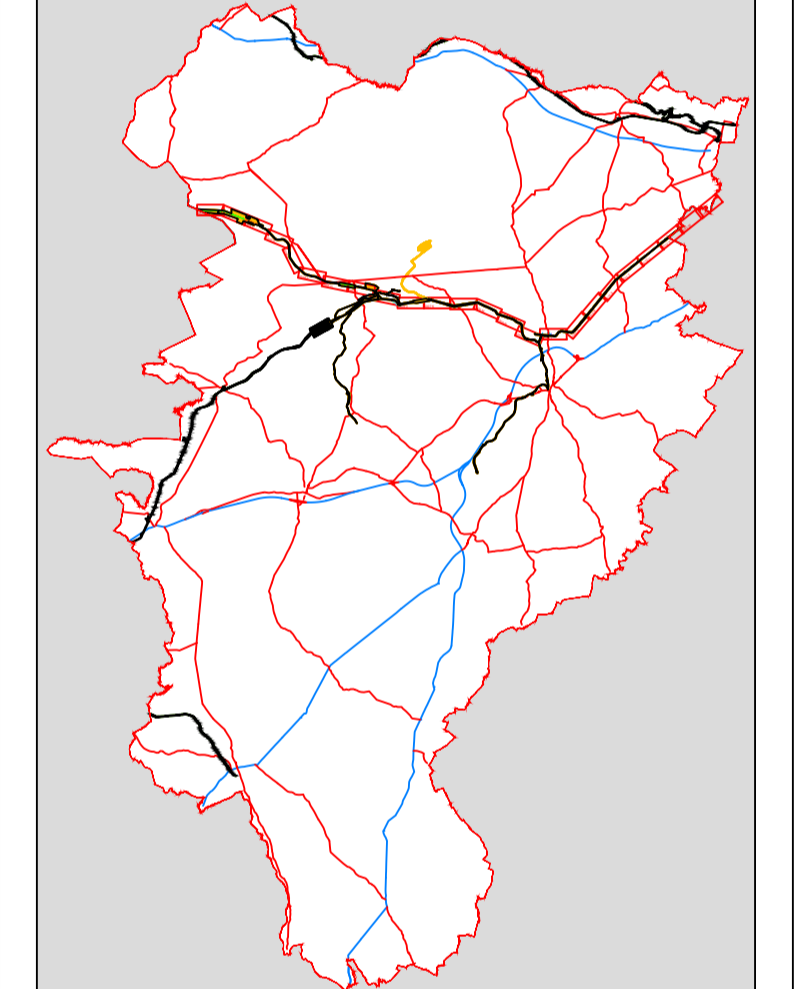

© Ordnance Survey Ireland. All rights reserved.
Licence No.: 2004/07CCMA (Kildare County Council)

DESCRIPTION:	DATE	INT	REV

Kildare County Council
Planning Department
 Áras Chill Dara,
 Devoy Park, Naas,
 Co Kildare.

PROJECT:
 Proposed Grand Canal
 Cycling and Walking Route

TITLE:
 Proposed Layout Plan

SCALE: 1:2500	PROJECT NO: GCP8CR	DRAWING NO: 400/18/219
DATE: Nov 2018	DRAWN BY: EM	CHECKED: LC