


Detail 2 - Detail at Bonyng Bridge

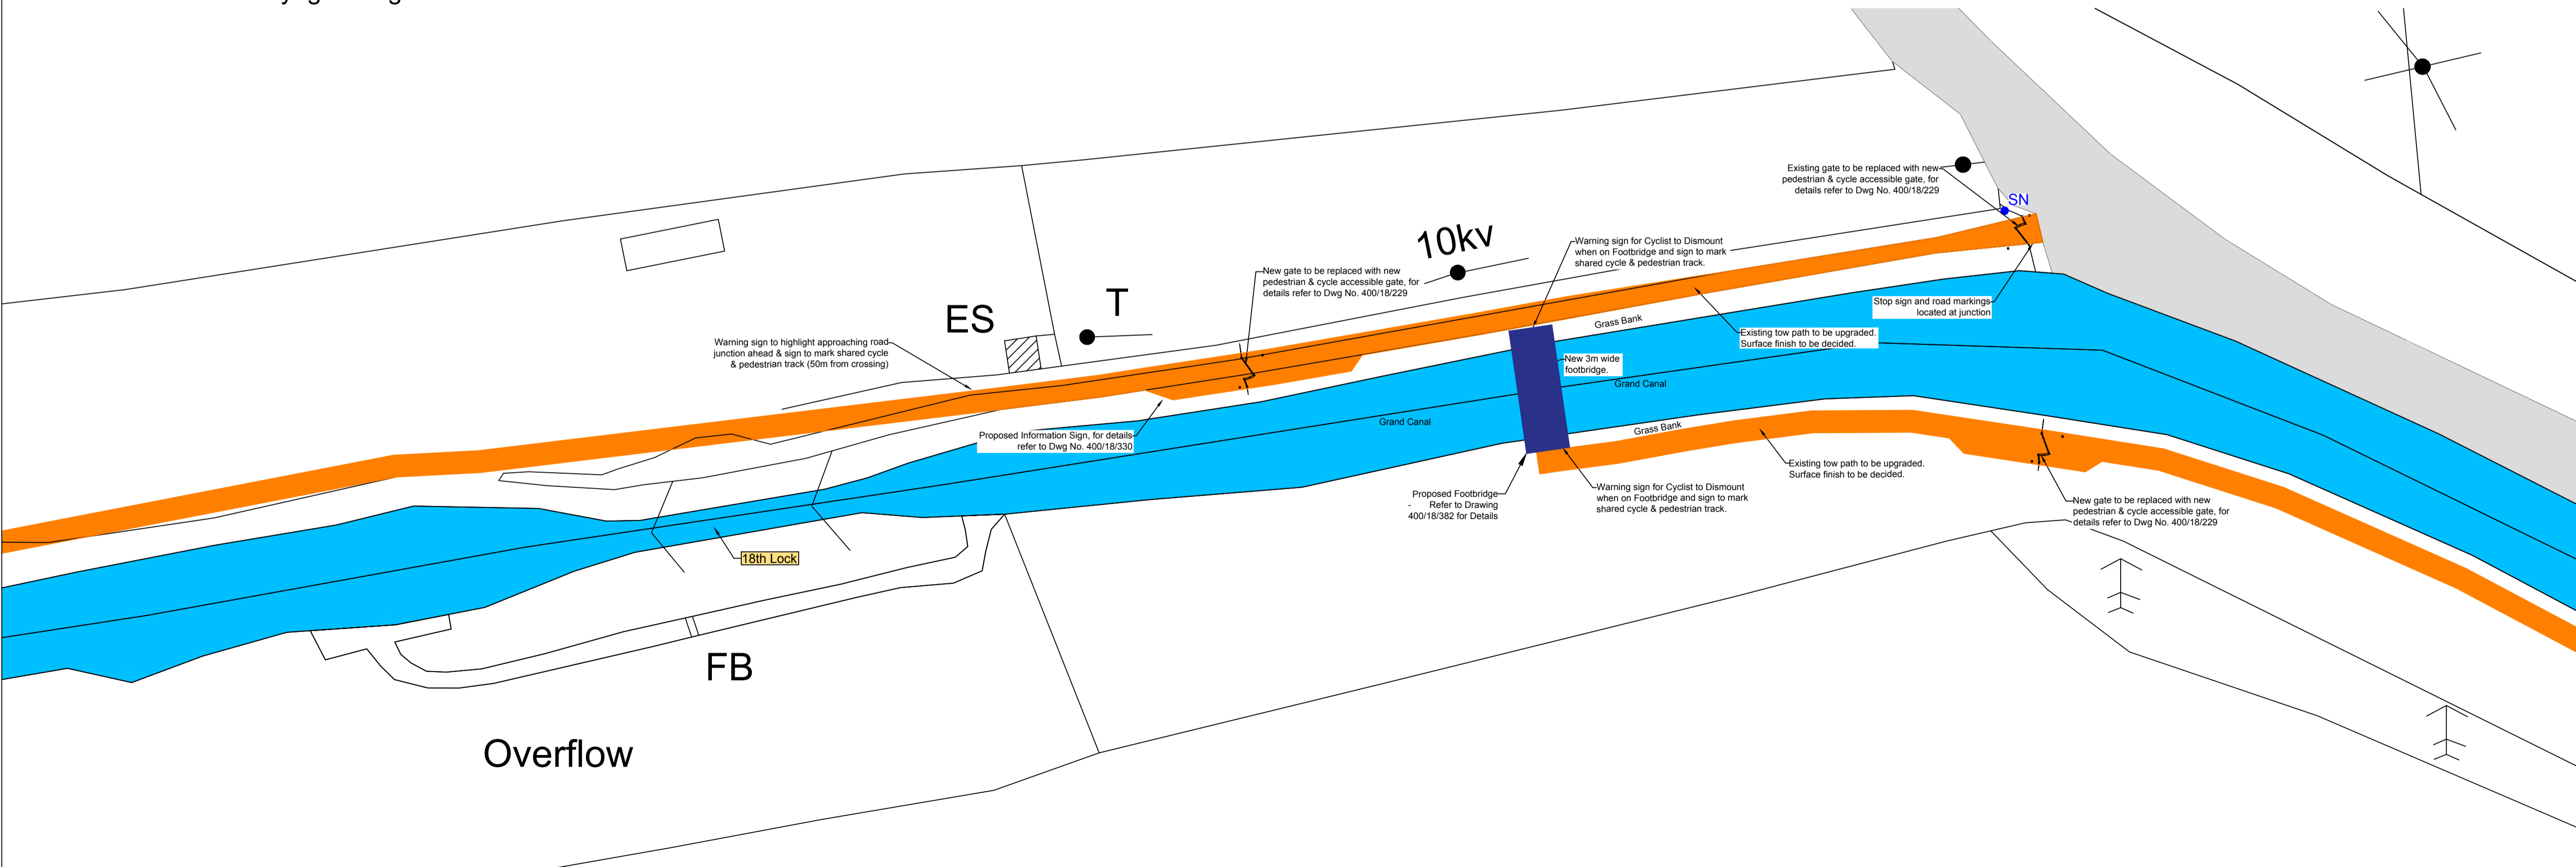

Detail 3 - Bridge at 18th Lock

- LEGEND:**
- SN Site Notice for Part 8
  - ▨ Existing Public Road
  - ▨ Existing Houses
  - Existing Field Entrance
  - Existing Overbridge
  - Existing Underbridge (Aqueduct)
  - Existing Canal
  - Existing Green Area
  - Existing Footpath / Paved Areas
  - Existing Canal / Pedestrian Bridges
  - Existing Pedestrian Crossing
  - Existing Residential Access
  - Existing Farm Yard Access
  - ▨ Special Area of Conservation
  - ▭ Natural Heritage Area
  - Existing Waterways Ireland Lock Gate
  - Existing Waterways Ireland Gate to be replaced with new (controlled access)
  - Proposed New Gate (controlled access)
  - Proposed New Cyclepath 3.0m Wide - Surface Types to be Decided
  - Proposed New Cyclepath / Shared Surface
  - Existing Cyclepath
  - Existing Part 8
  - ▲ National Monuments
  - ★ Protected Structure / NIAH

© Ordnance Survey Ireland. All rights reserved.  
Licence No.: 2004/07CCMA (Kildare County Council)

DESCRIPTION:	DATE	INT	REV

Kildare County Council  
Planning Department  
Áras Chill Dara,  
Devoy Park, Naas,  
Co Kildare.

**PROJECT:**  
Proposed Grand Canal  
Cycle Route

**TITLE:**  
Road Crossing Detail 2 & 3  
Bonyng Bridge & 18th Lock

<b>SCALE:</b> 1:500	<b>PROJECT NO:</b> GCP8CR	<b>DRAWING NO:</b> 400/18/223
<b>DATE:</b> June 2018	<b>DRAWN BY:</b> EM	<b>CHECKED:</b> -