




All details are for Part 8 submission only, and are subject to future design at construction stage.

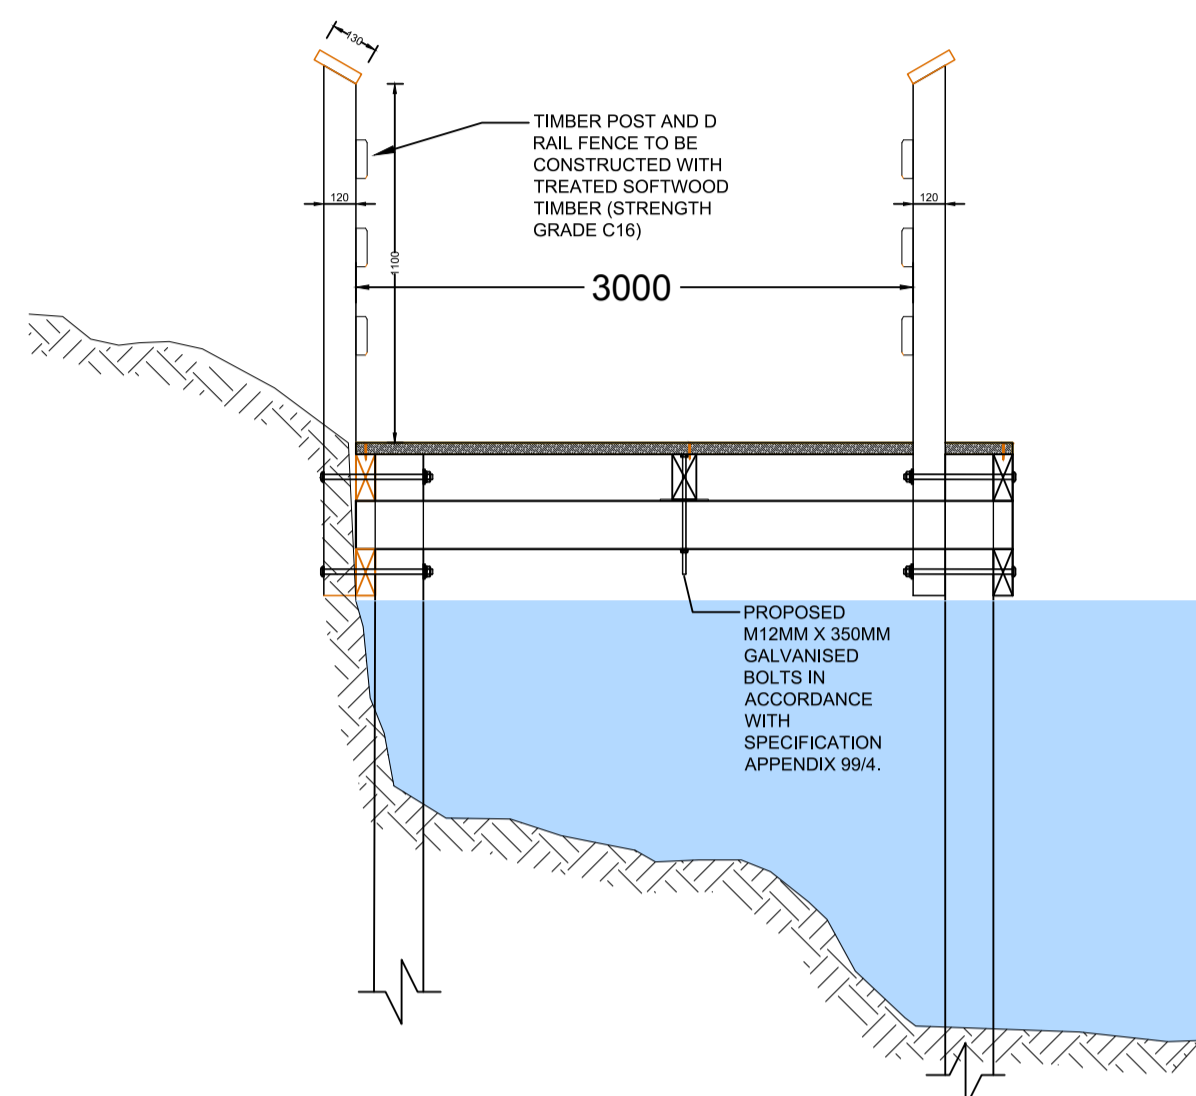

Typical Section

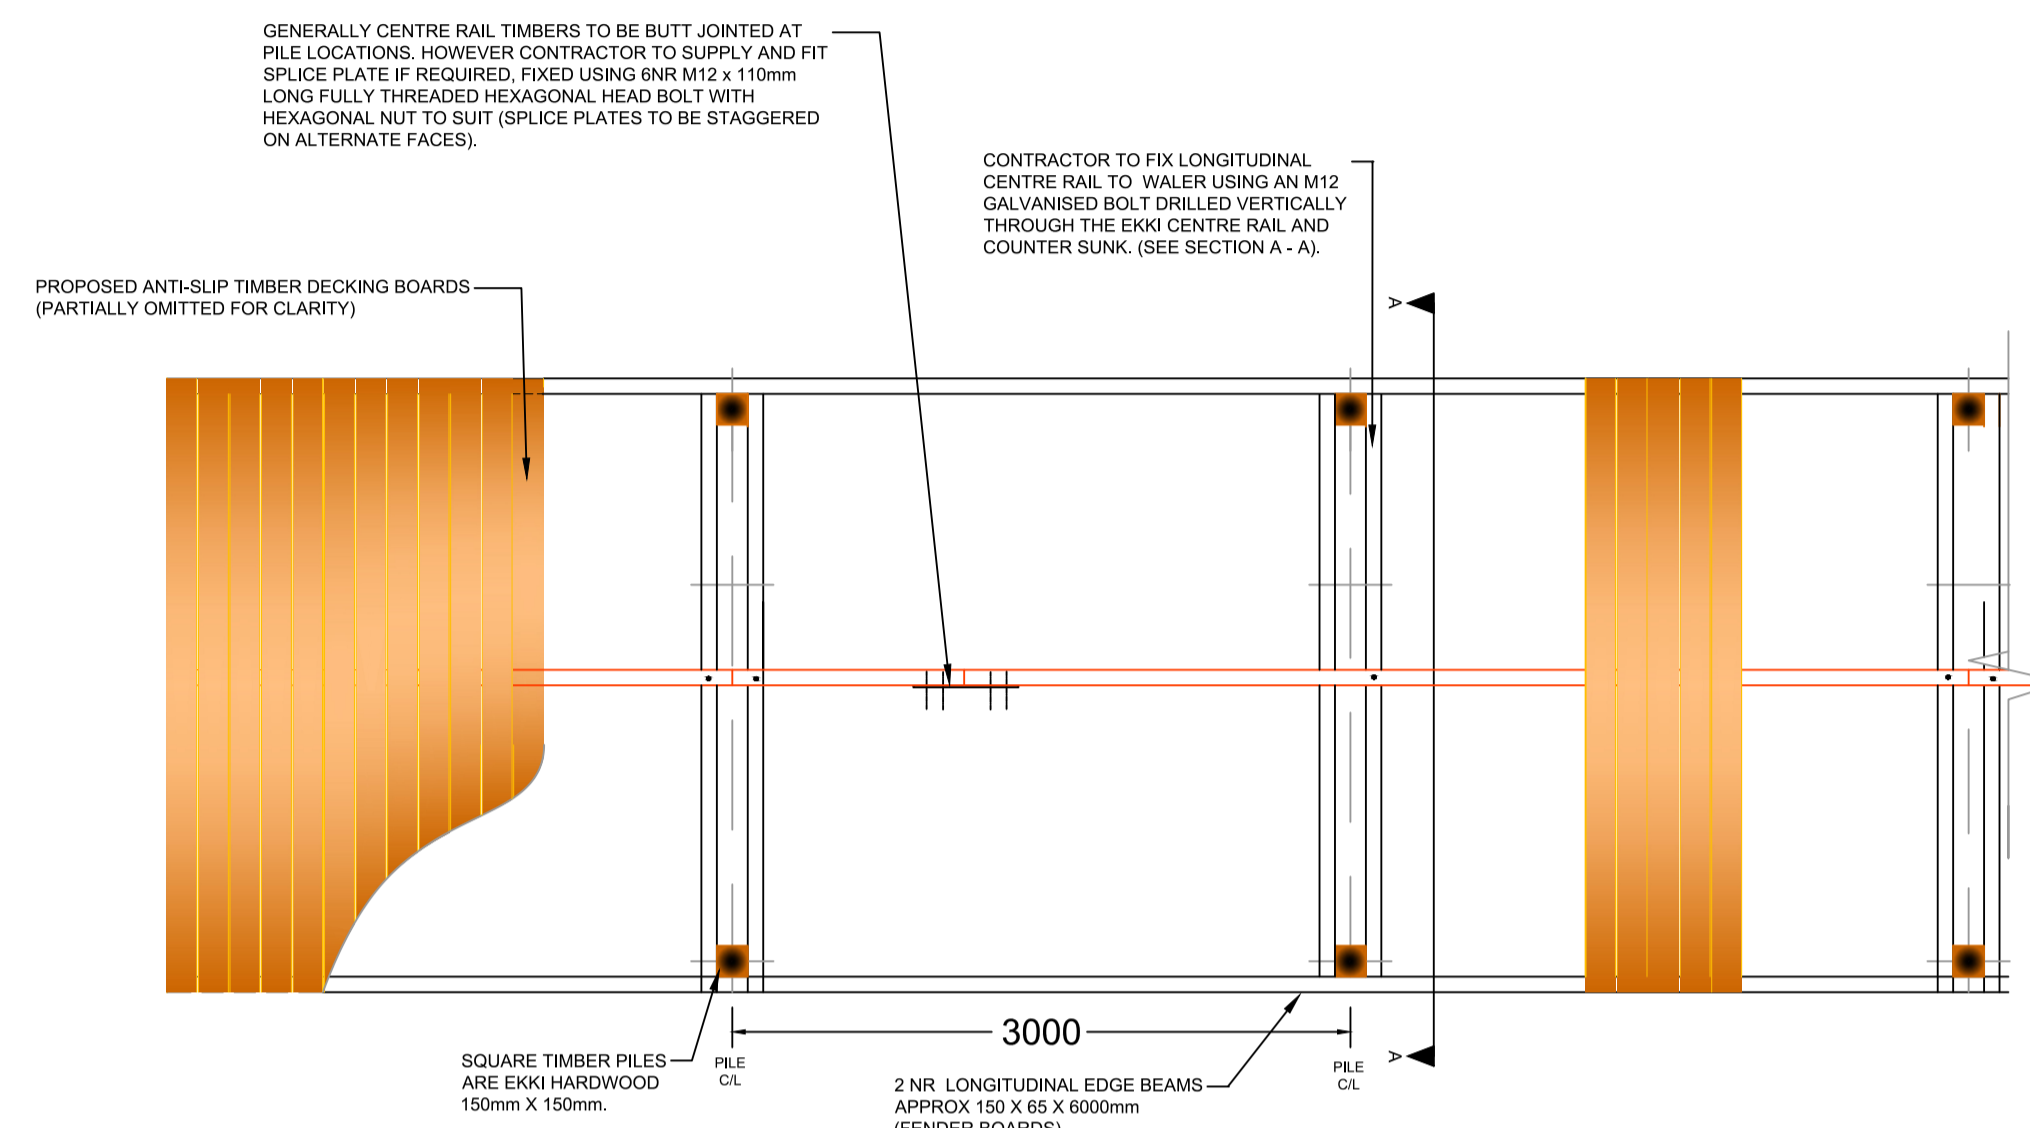

Typical Plan

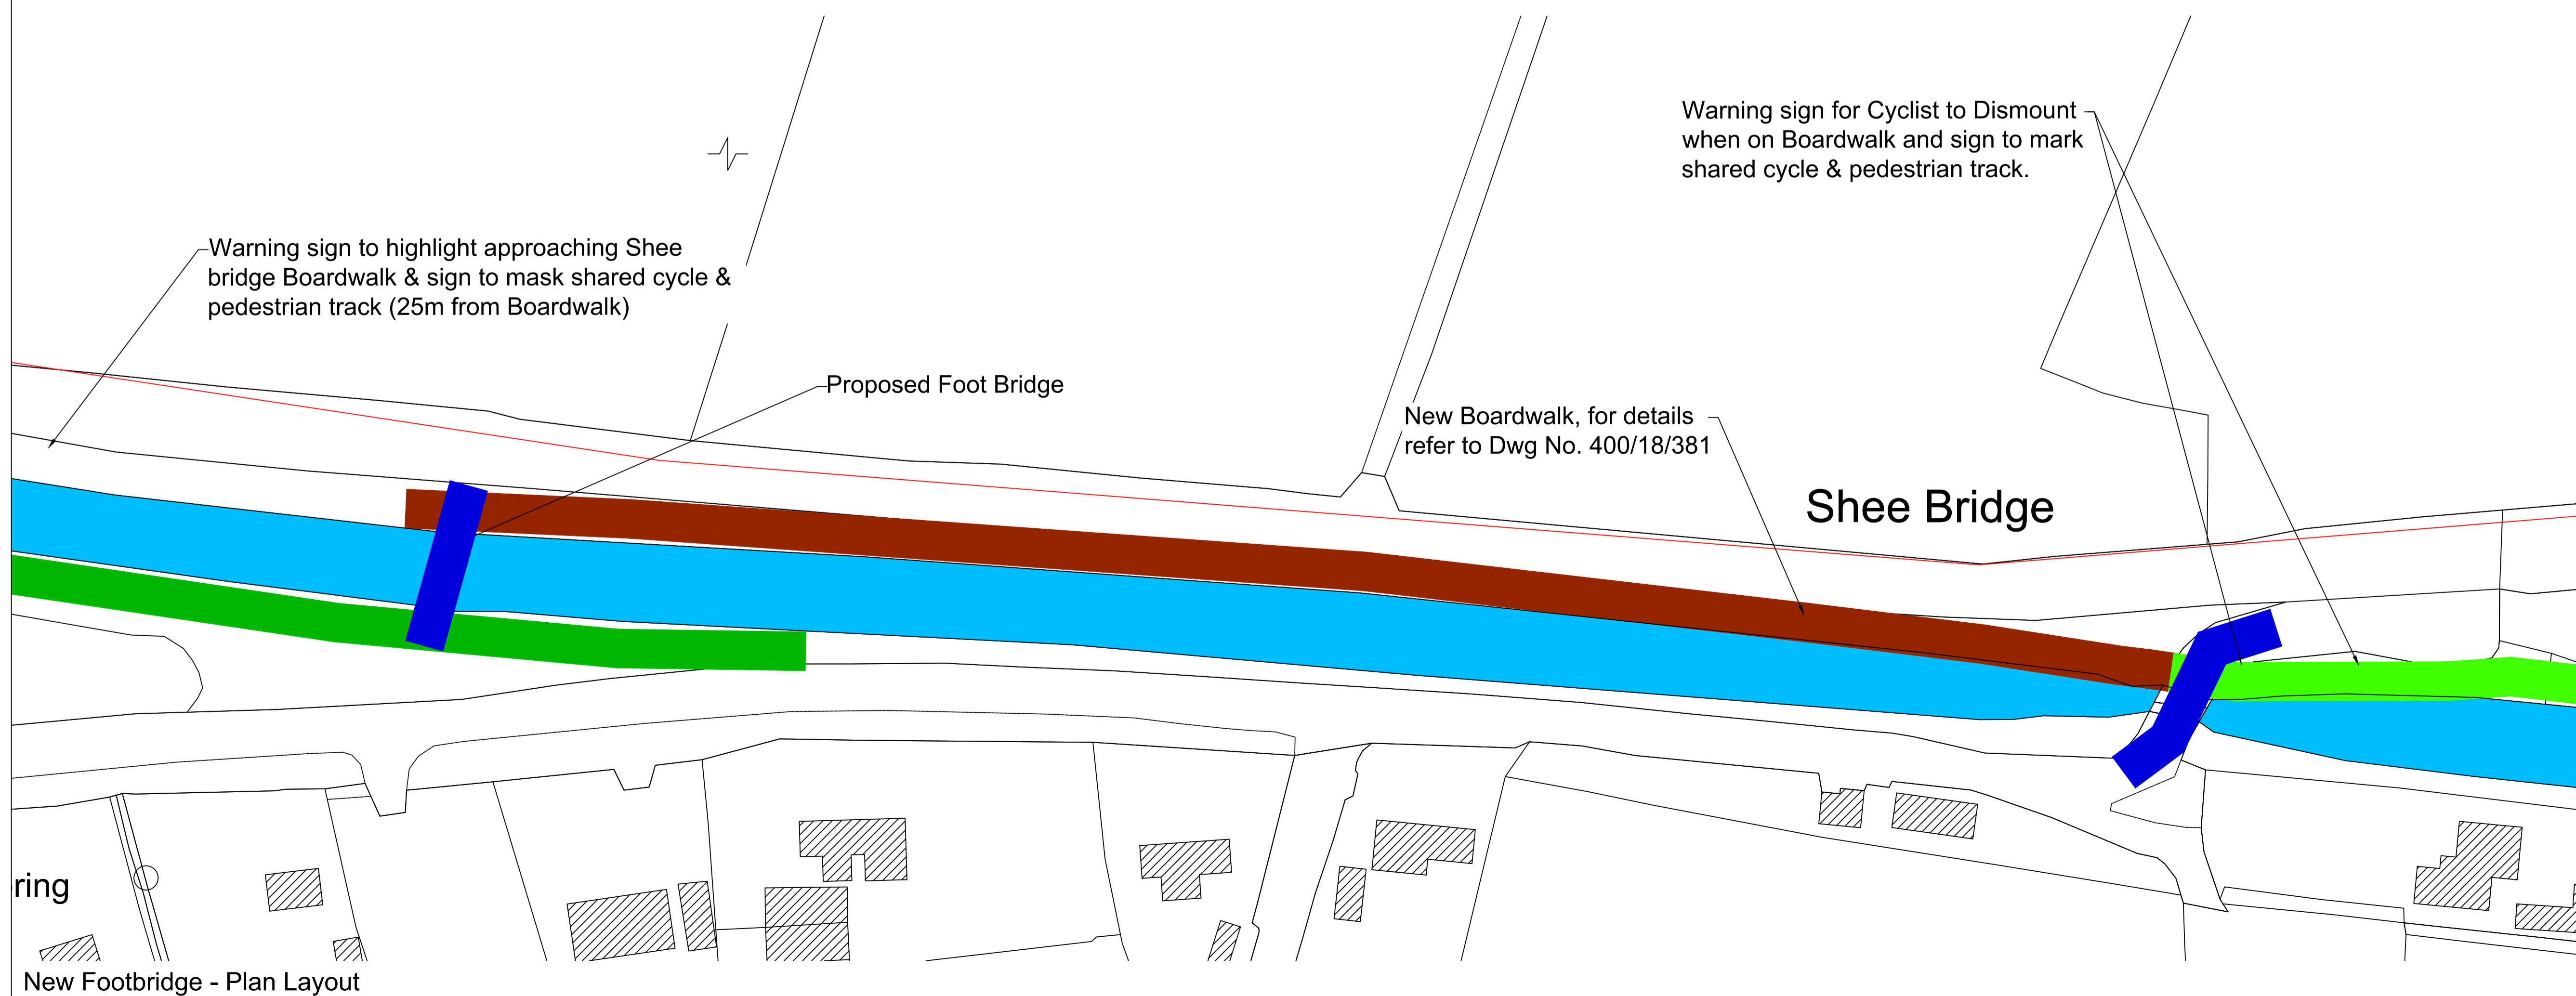

New Footbridge - Plan Layout

© Ordnance Survey Ireland. All rights reserved.  
Licence No.: 2004/07CCMA (Kildare County Council)

DESCRIPTION:	DATE	INT	REV



PROJECT:  
Proposed Grand Canal  
Cycle Route

TITLE:  
Boardwalk at Shee Bridge

SCALE: N.T.S.	PROJECT NO: GCP8CR	DRAWING NO: 400/18/381
DATE: NOV 2018	DRAWN BY: M. Kennedy	CHECKED: L. Crawford