




**NOTES**  
 1. ALL DIMENSIONS ARE IN MILLIMETERS UNLESS NOTED OTHERWISE

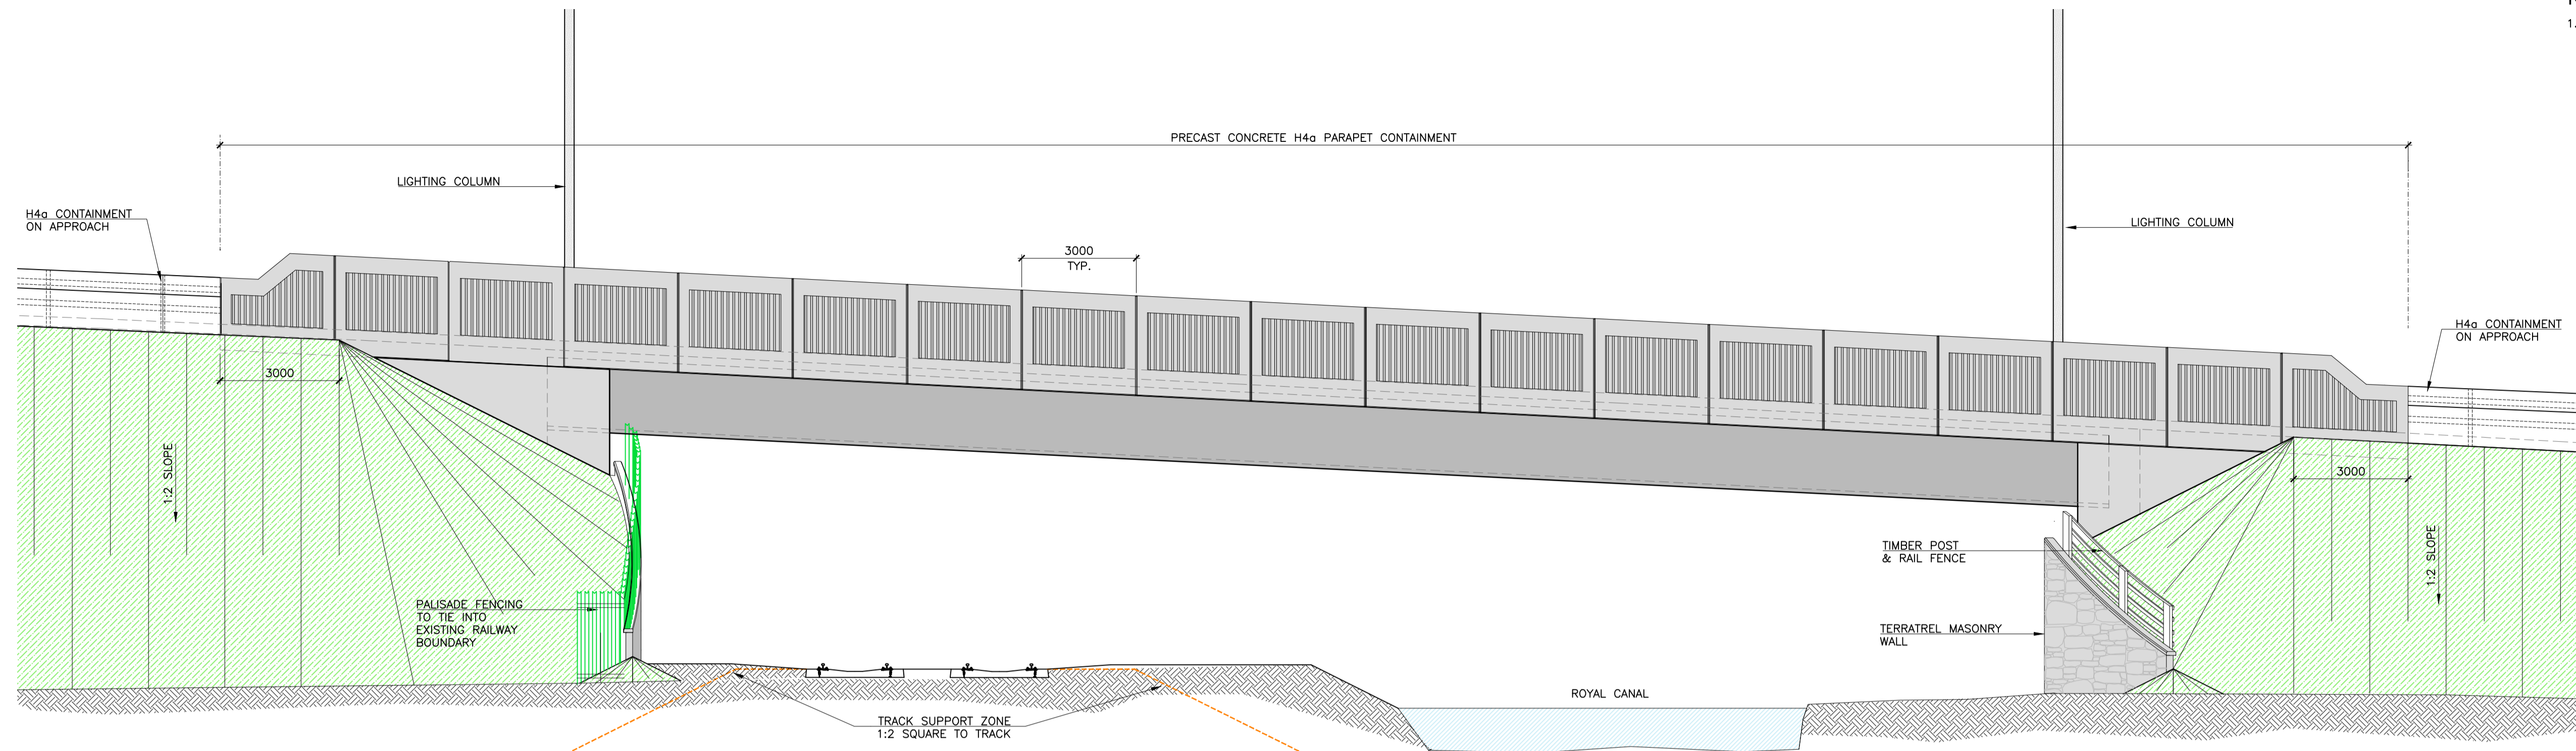

**ELEVATION**  
 SCALE 1:100 A1  
 SCALE 1:200 A3

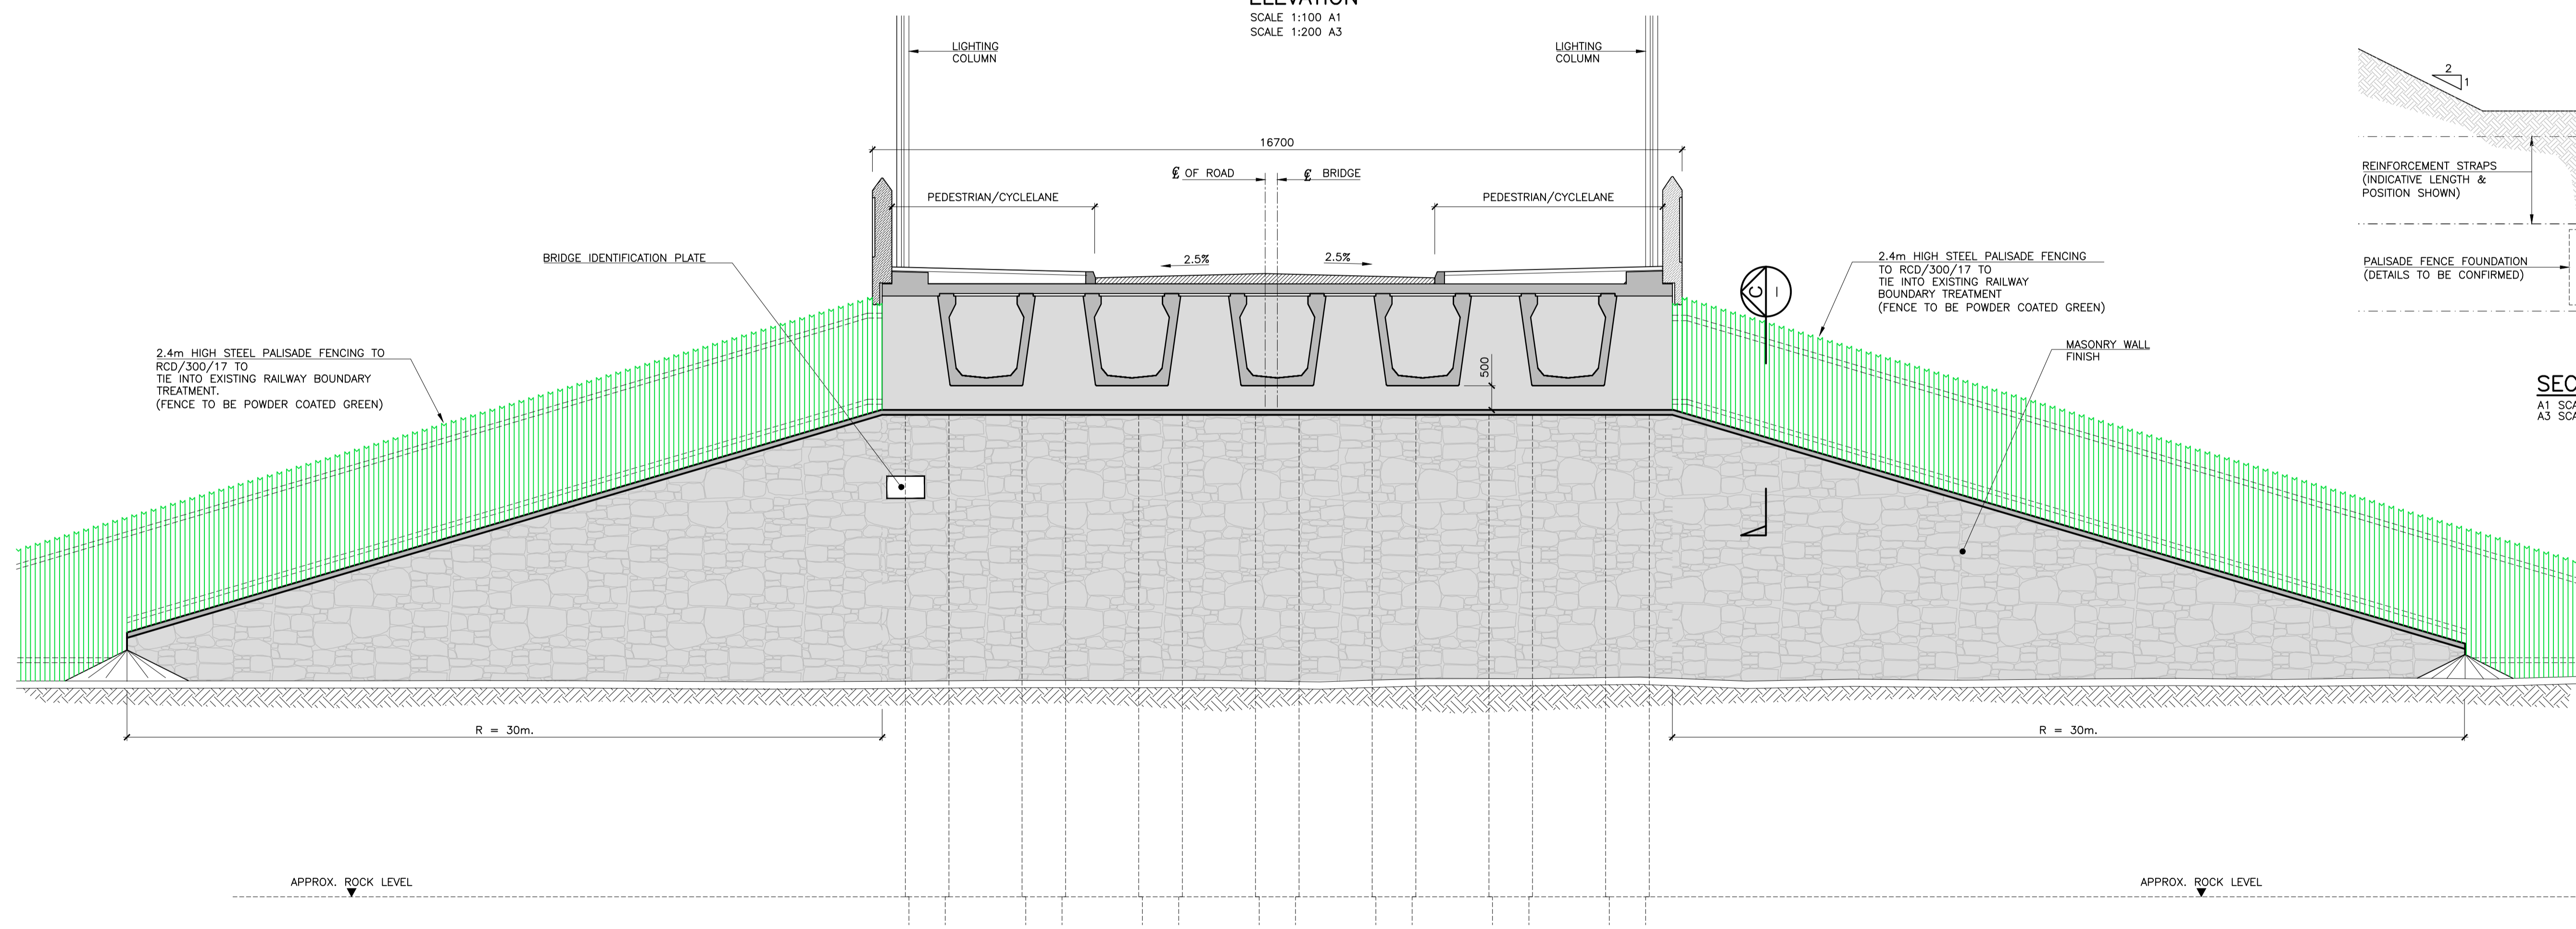

**ELEVATION ON REINFORCED EARTH WALL**  
 SCALE 1:75 A1  
 SCALE 1:150 A3

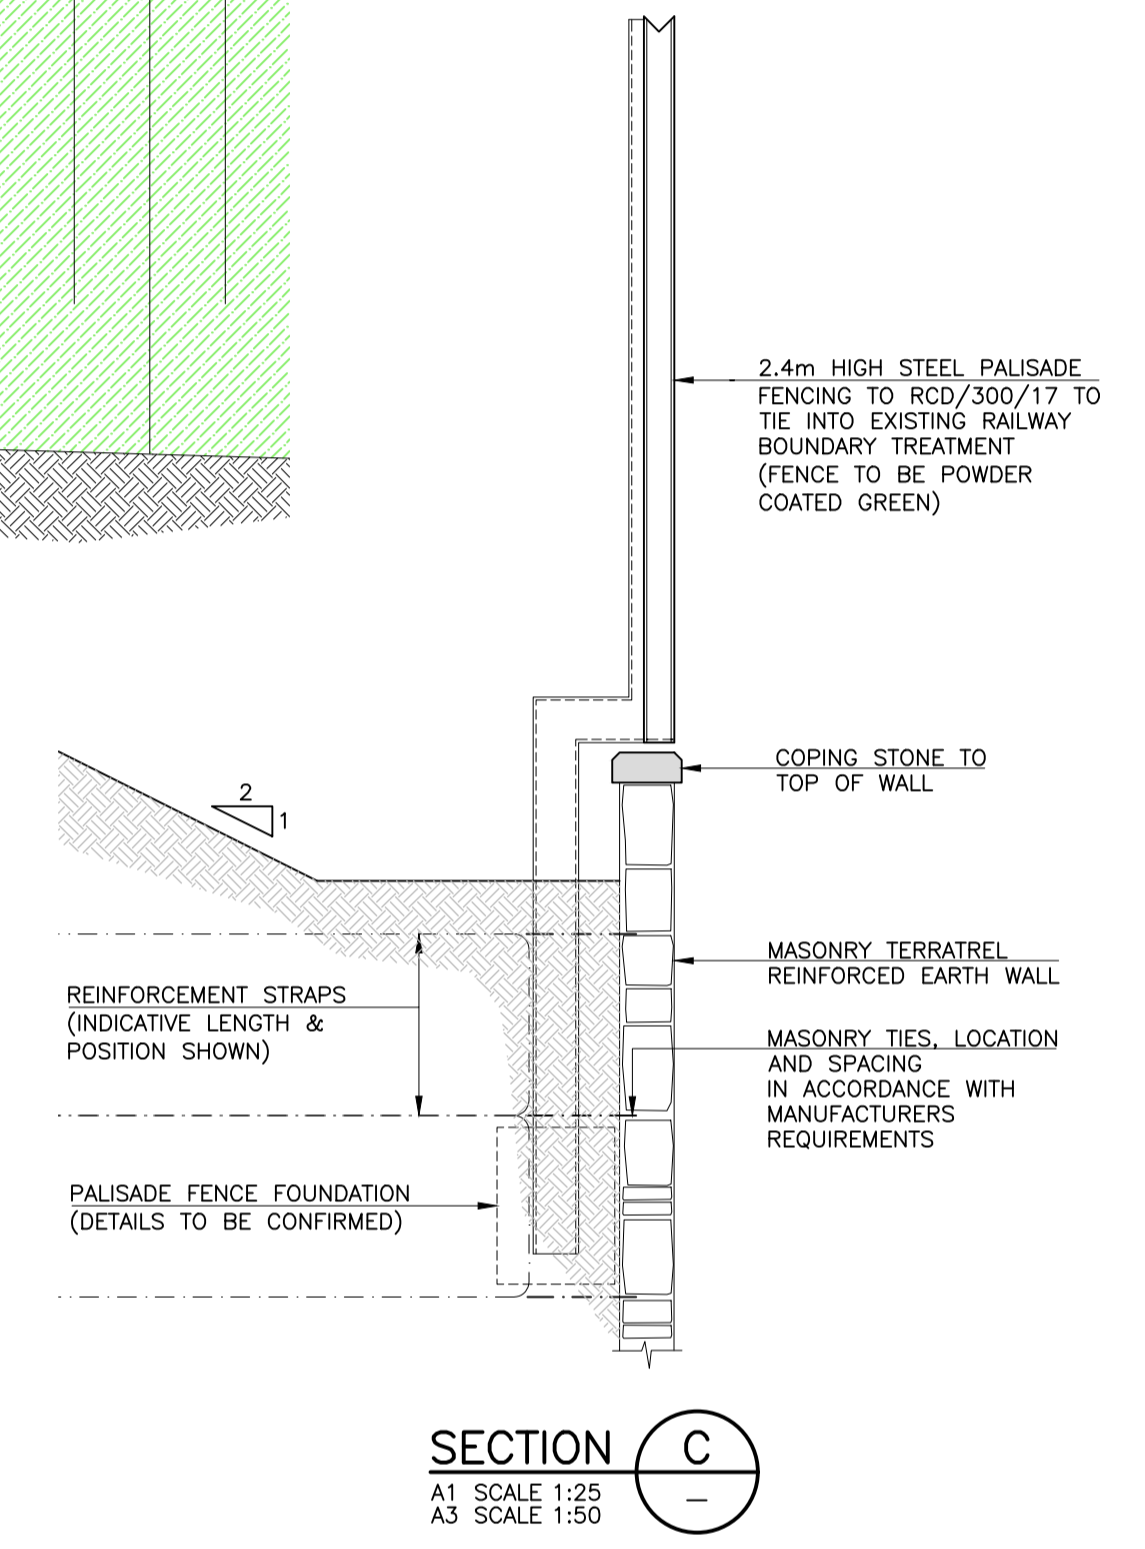

**SECTION C**  
 A1 SCALE 1:25  
 A3 SCALE 1:50

Roads Transportation and Public Safety Dept.  
 Roads Design Office  
 Director of Services - Mr Niall Morrissey  
 Senior Engineer - Mr. John Coppinger, BE, C Eng, MIEI.  
 Kildare County Council, Comhairle Chontae Cill Dara  
 Áras Chill Dara, Devoy Park, Naas, Co Kildare  
 T:+353-45-980424 F:+353-45-980420 E: roads@kildarecoco.ie

No.	Revision	Date	By	Chk'd	App'd
PO1	S4 - ISSUED FOR APPROVAL	29.03.19	DQ	AOC	MK

**ROD**  
 ROUGHAN & O'DONOVAN  
 Consulting Engineers  
 Civil - Structural - Transportation - Environmental  
 Arena House, Arena Road, Sandyford, Dublin 18, Ireland  
 t +353 (0) 1 294 0800  
 f +353 (0) 1 294 0820  
 www.rod.ie

Project Stage	Part 8 Planning						
Project Title	Maynooth Eastern Ring Road						
Drawing Title	CANAL AND RAILWAY BRIDGE ELEVATIONS & DETAILS						
Drawing Number	MERR	ROD	LSI	S01	DR	CB - 40003	
Scale (A1)	AS SHOWN	Date:	April 2019	Job No:	18.109	Rev:	P01

DO NOT SCALE USE FIGURED DIMENSIONS ONLY