


Kilcullen Planting Plan Schedule		
Code	Tree Name	SPECIFICATION
3	Psa	Prunus serotina amonogwa 5x 400-450cm min Feathered RB
3	Pc	Pyrus celtayana charicleier 5x 20-25cm 500-550cm (h) min 2m clear stem RB

Proposed Planting to Market Square Raised Planter		
Code	Name	SPECIFICATION
PbS	Polygonum bistorta 'Superbum'	3Ltr 4per m2
Fg	Festuca glauca 'Eligh Blue'	3Ltr 4per m2

Proposed Planting to River Embankment Walkway		
Code	Name	SPECIFICATION
Ar	Alga repens	3Ltr 5per m2
Cc	Crococsmia crocosmia	3Ltr 5per m2
Ea	Euonymus alatus 'compacta'	10Ltr 3per m2
Ls	Ligularia sibirica	3Ltr 4per m2
Lw	Lucilia sylvatica	3Ltr 4per m2
Wu	Woodwardia unigenemata	3Ltr 4per m2

River Embankment Planting		
Code	Name	SPECIFICATION
Pv	Primula vulgaris	2Ltr 4per m2
Ns	Narcissus pseudonarcissus	Bulbs 15nr per m2

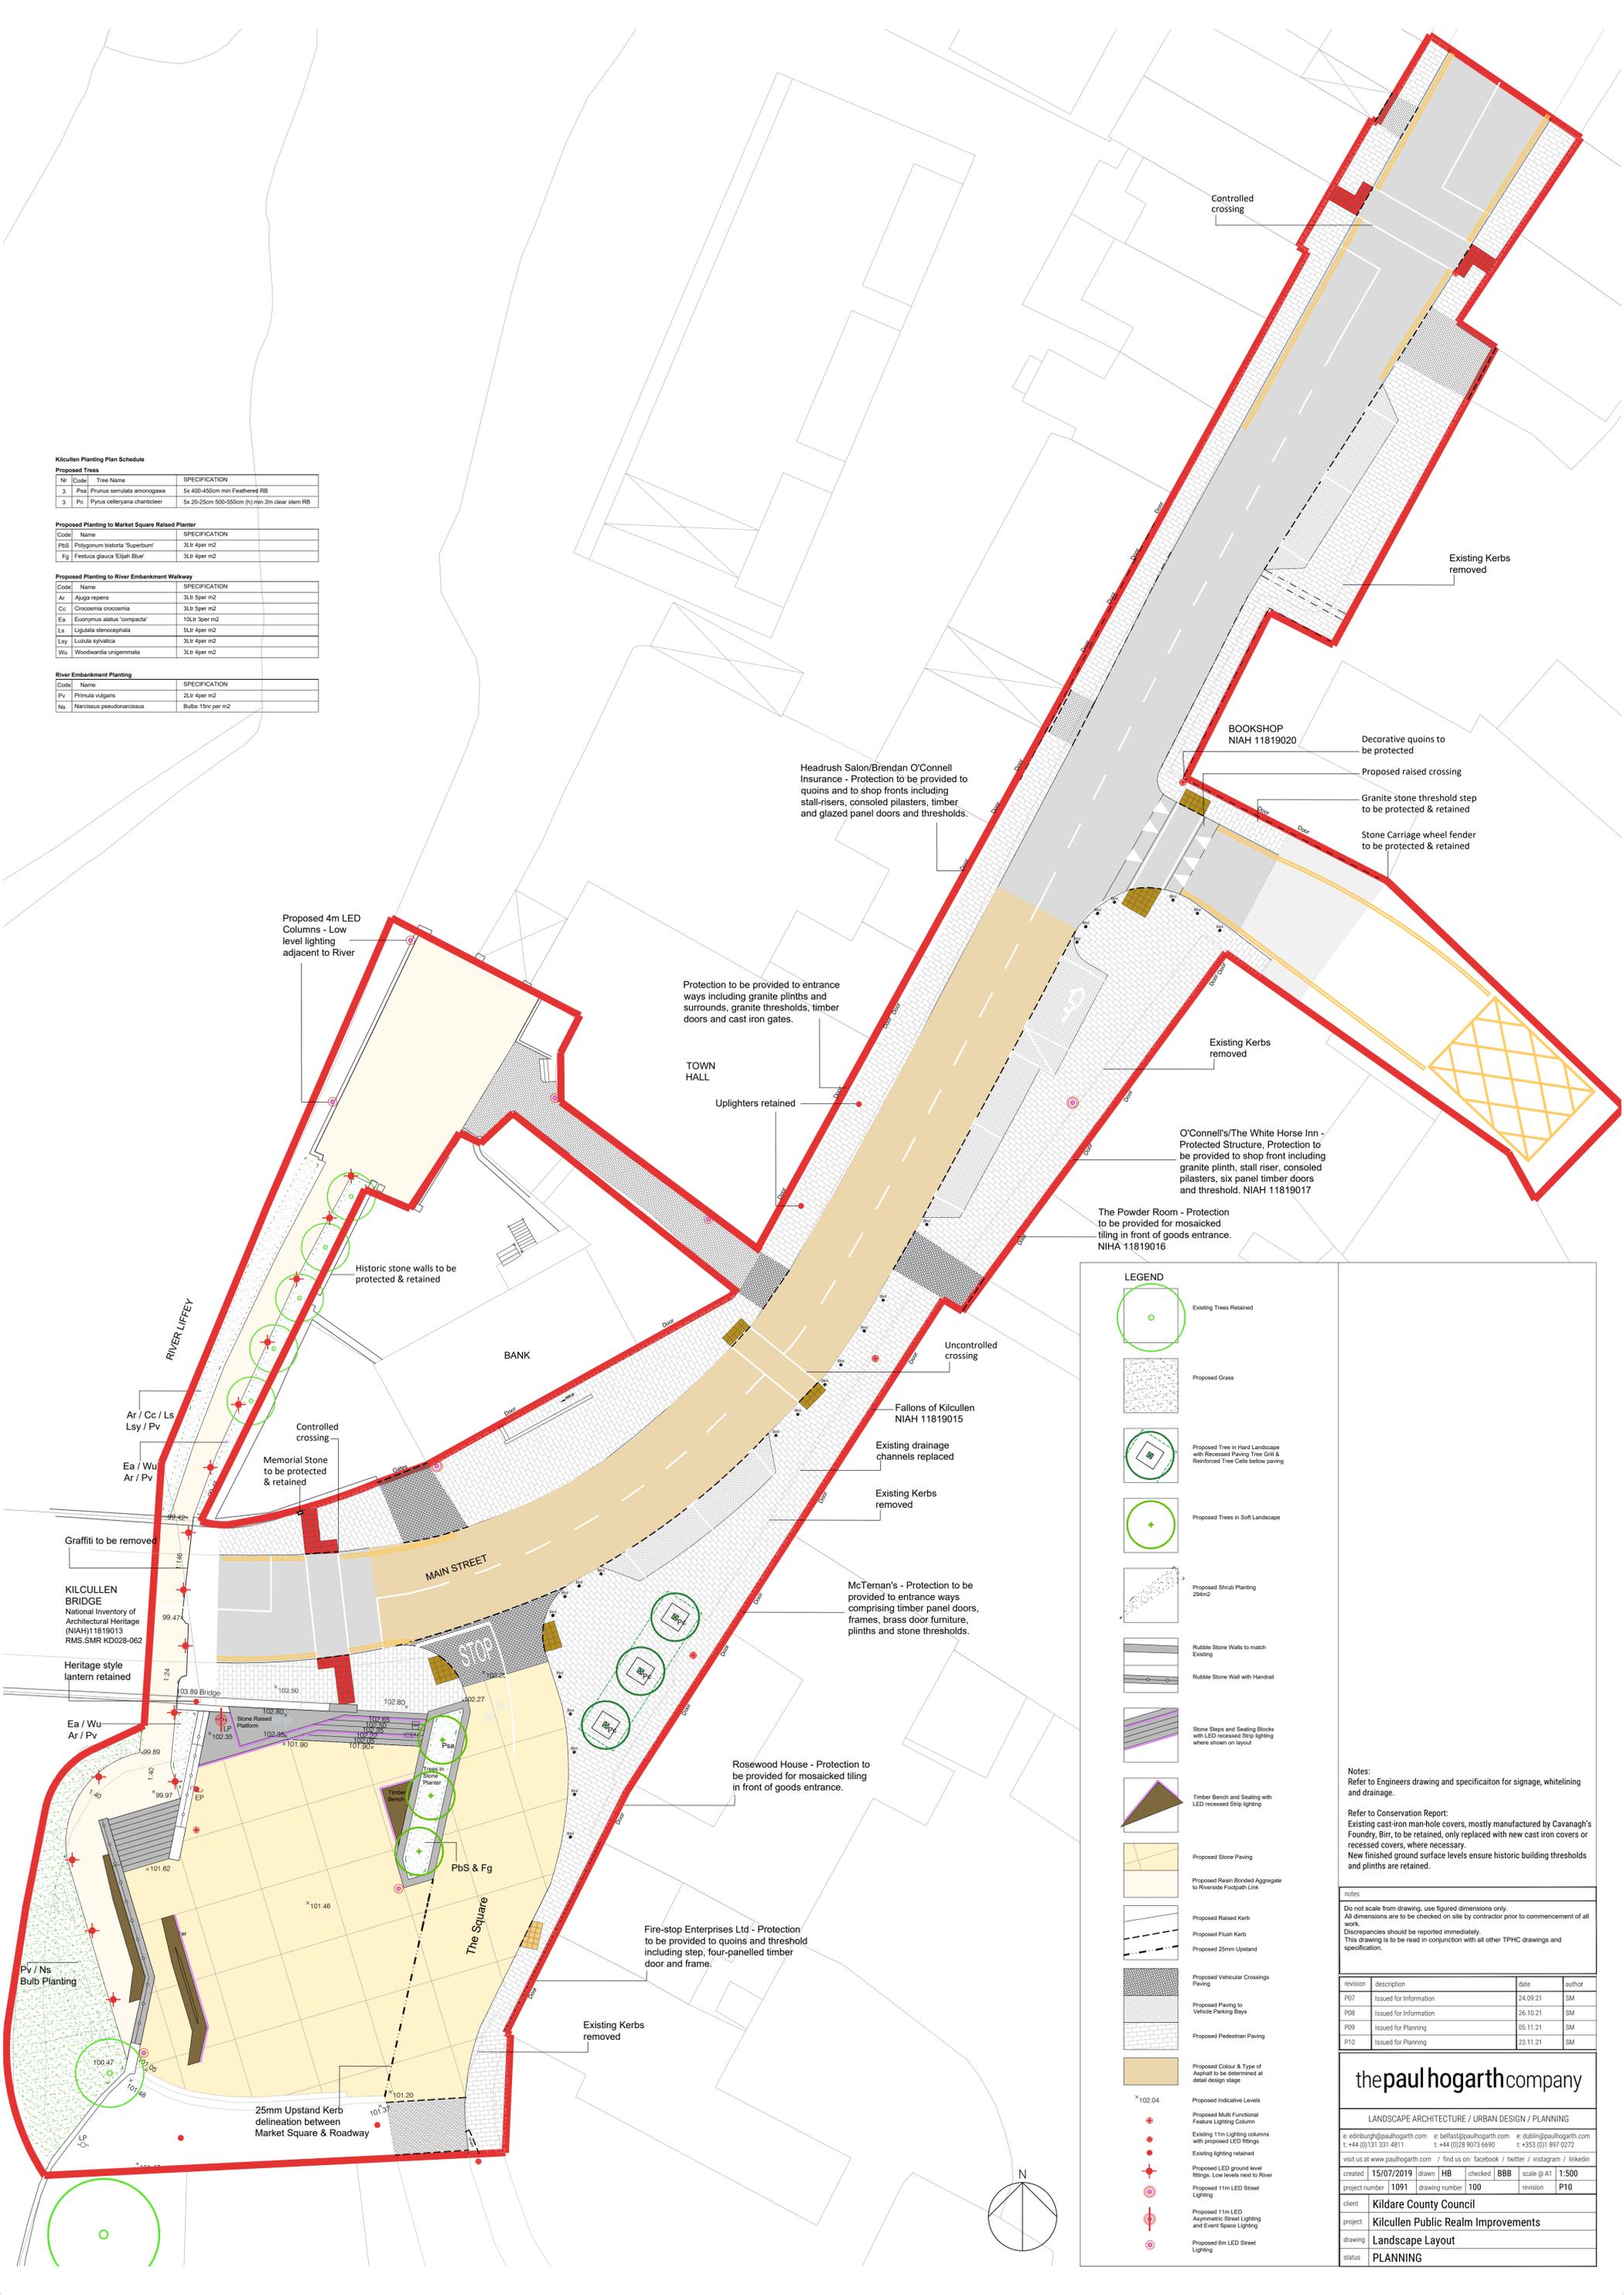

LEGEND

- Existing Trees Retained
- Proposed Grass
- Proposed Tree in Hard Landscape with Recessed Paving, Tree Grid & Reinforced Tree Cells below paving
- Proposed Trees in Soft Landscape
- Proposed Shrub Planting 200m2
- Rubble Stone Walls to match Existing
- Rubble Stone Wall with Handrail
- Stone Steps and Sealing Blocks with LED recessed Strip lighting where shown on layout
- Timber Bench and Seating with LED recessed Strip lighting
- Proposed Stone Paving
- Proposed Resin Bonded Aggregate to Riverside Footpath Link
- Proposed Raised Kerb
- Proposed Flush Kerb
- Proposed 25mm Upstand
- Proposed Vehicular Crossings Paving
- Proposed Paving to Vehicle Parking Bays
- Proposed Pedestrian Paving
- Proposed Colour & Type of Asphalt to be determined at detail design stage
- Proposed Indicative Levels
- Proposed Multi Functional Feature Lighting Columns
- Existing 11m Lighting columns with proposed LED fittings
- Existing lighting retained
- Proposed LED ground level fittings, Low levels next to River
- Proposed 11m LED Street Lighting
- Proposed 11m LED Asymmetric Street Lighting and Event Space Lighting
- Proposed 6m LED Street Lighting

Notes:
Refer to Engineers drawing and specification for signage, whitening and drainage.
Refer to Conservation Report: Existing cast-iron man-hole covers, mostly manufactured by Cavanagh's Foundry, Birr, to be retained, only replaced with new cast iron covers or recessed covers, where necessary. New finished ground surface levels ensure historic building thresholds and plinths are retained.

Notes:
Do not scale from drawing, use figured dimensions only. All dimensions are to be checked on site by contractor prior to commencement of all work. Discrepancies should be reported immediately. This drawing is to be read in conjunction with all other TPHC drawings and specifications.

revision	description	date	author
P07	Issued for Information	24.09.21	SM
P08	Issued for Information	26.10.21	SM
P09	Issued for Planning	05.11.21	SM
P10	Issued for Planning	23.11.21	SM

the paul hogarth company
LANDSCAPE ARCHITECTURE / URBAN DESIGN / PLANNING
e: edinburgh@paulhogarth.com e: helena@paulhogarth.com e: dylan@paulhogarth.com
t: +44 (0)131 331 4811 t: +44 (0)28 9073 6690 t: +353 (0)1 897 0272
visit us at www.paulhogarth.com / find us on facebook / twitter / instagram / linkedin

created	15/07/2019	drawn	HB	checked	BBB	scale @ A1	1:500
project number	1091	drawing number	100	revision			P10
client	Kildare County Council						
project	Kilcullen Public Realm Improvements						
drawing	Landscape Layout						
status	PLANNING						

