



1 Existing Elevation CC
1 : 50

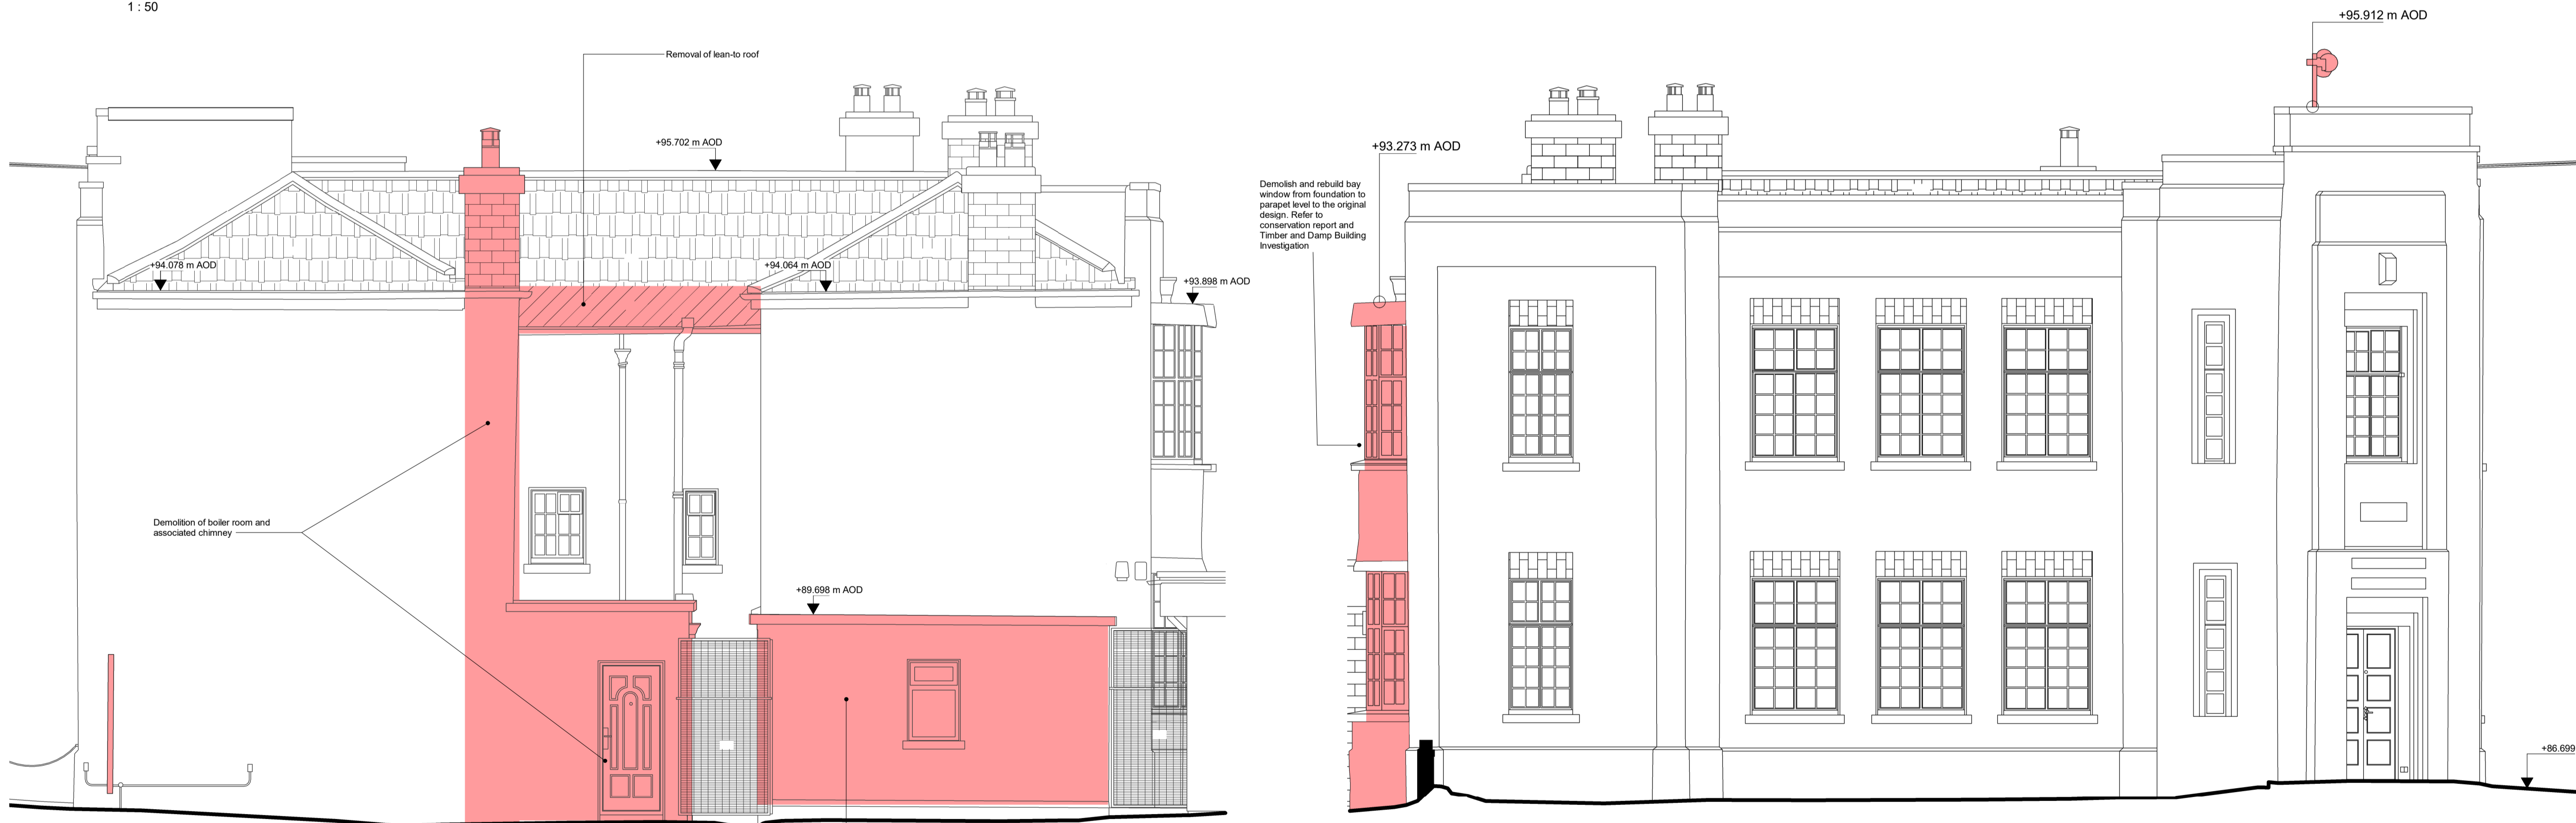

2 Existing Elevation DD
1 : 50

3 Existing Elevation EE
1 : 50

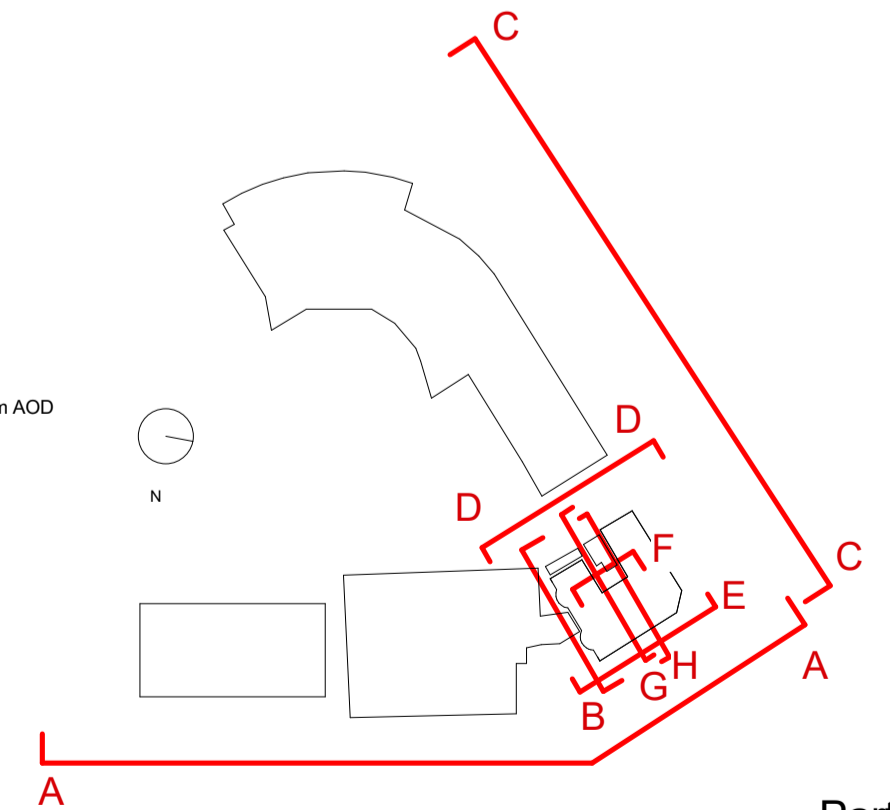

Part 8

Revision	Date	Description	Issued	Checked
P1	27.03.23	Issued for Part 8 Planning	AD	DM



Notes
Do not scale drawings. All dimensions should be checked on site. Errors to be reported to Architect. To be read in conjunction with all relevant Architect's services and engineer's drawings. Contractors, sub-contractors and suppliers must verify any critical dimensions on site prior to fabrication of any building element. Any discrepancies are to be reported to the Architect. This drawing should be read in conjunction with all relevant specifications, engineers and specialist consultant's information. Any discrepancies must be reported prior to installation.
No information in this drawing/specification should be interpreted as design related to fire safety or fire performance. As required by the Professional Indemnity market we exclude any liability whatsoever for the fire safety of buildings, products, materials or systems and assume these will be by others such as a Fire Engineer and Specialist Contractor Design.

Copyright
Copyright Metropolitan Workshop LLP
No implied license exists. This drawing should not be used to calculate areas for the purpose of valuation. Do not scale this drawing. All dimensions to be checked on site by the contractor and such dimensions to be their (his/her) responsibility. All work must comply with the relevant British Standards and Building Regulations. Drawing's error and omissions to be reported to the architect.
This drawing was prepared in part, based on survey information provided by others. Whilst this information is believed to be reliable, Metropolitan Workshop assumes no responsibility for the accuracy of this information or any errors or omissions that may have been incorporated into it as a result of incorrect information provided by others.

Key



Project:	Kildare County Library, Archives and Cultural Centre								
Client:	Kildare County Council								
Location:									
Title:	Existing Elevations								
Date:	27.03.23								
Scale:	1 : 50 @ A1								
Drawing Number:	Project	Originator	Volume	Level	Type	Role	Reference	Subsity	Revision
	2104	MET	ZZ	XX	DR	A	104005	S4	P1