



TOUCAN CROSSING - VERTICAL SIGHTLINES
Scale 1:150

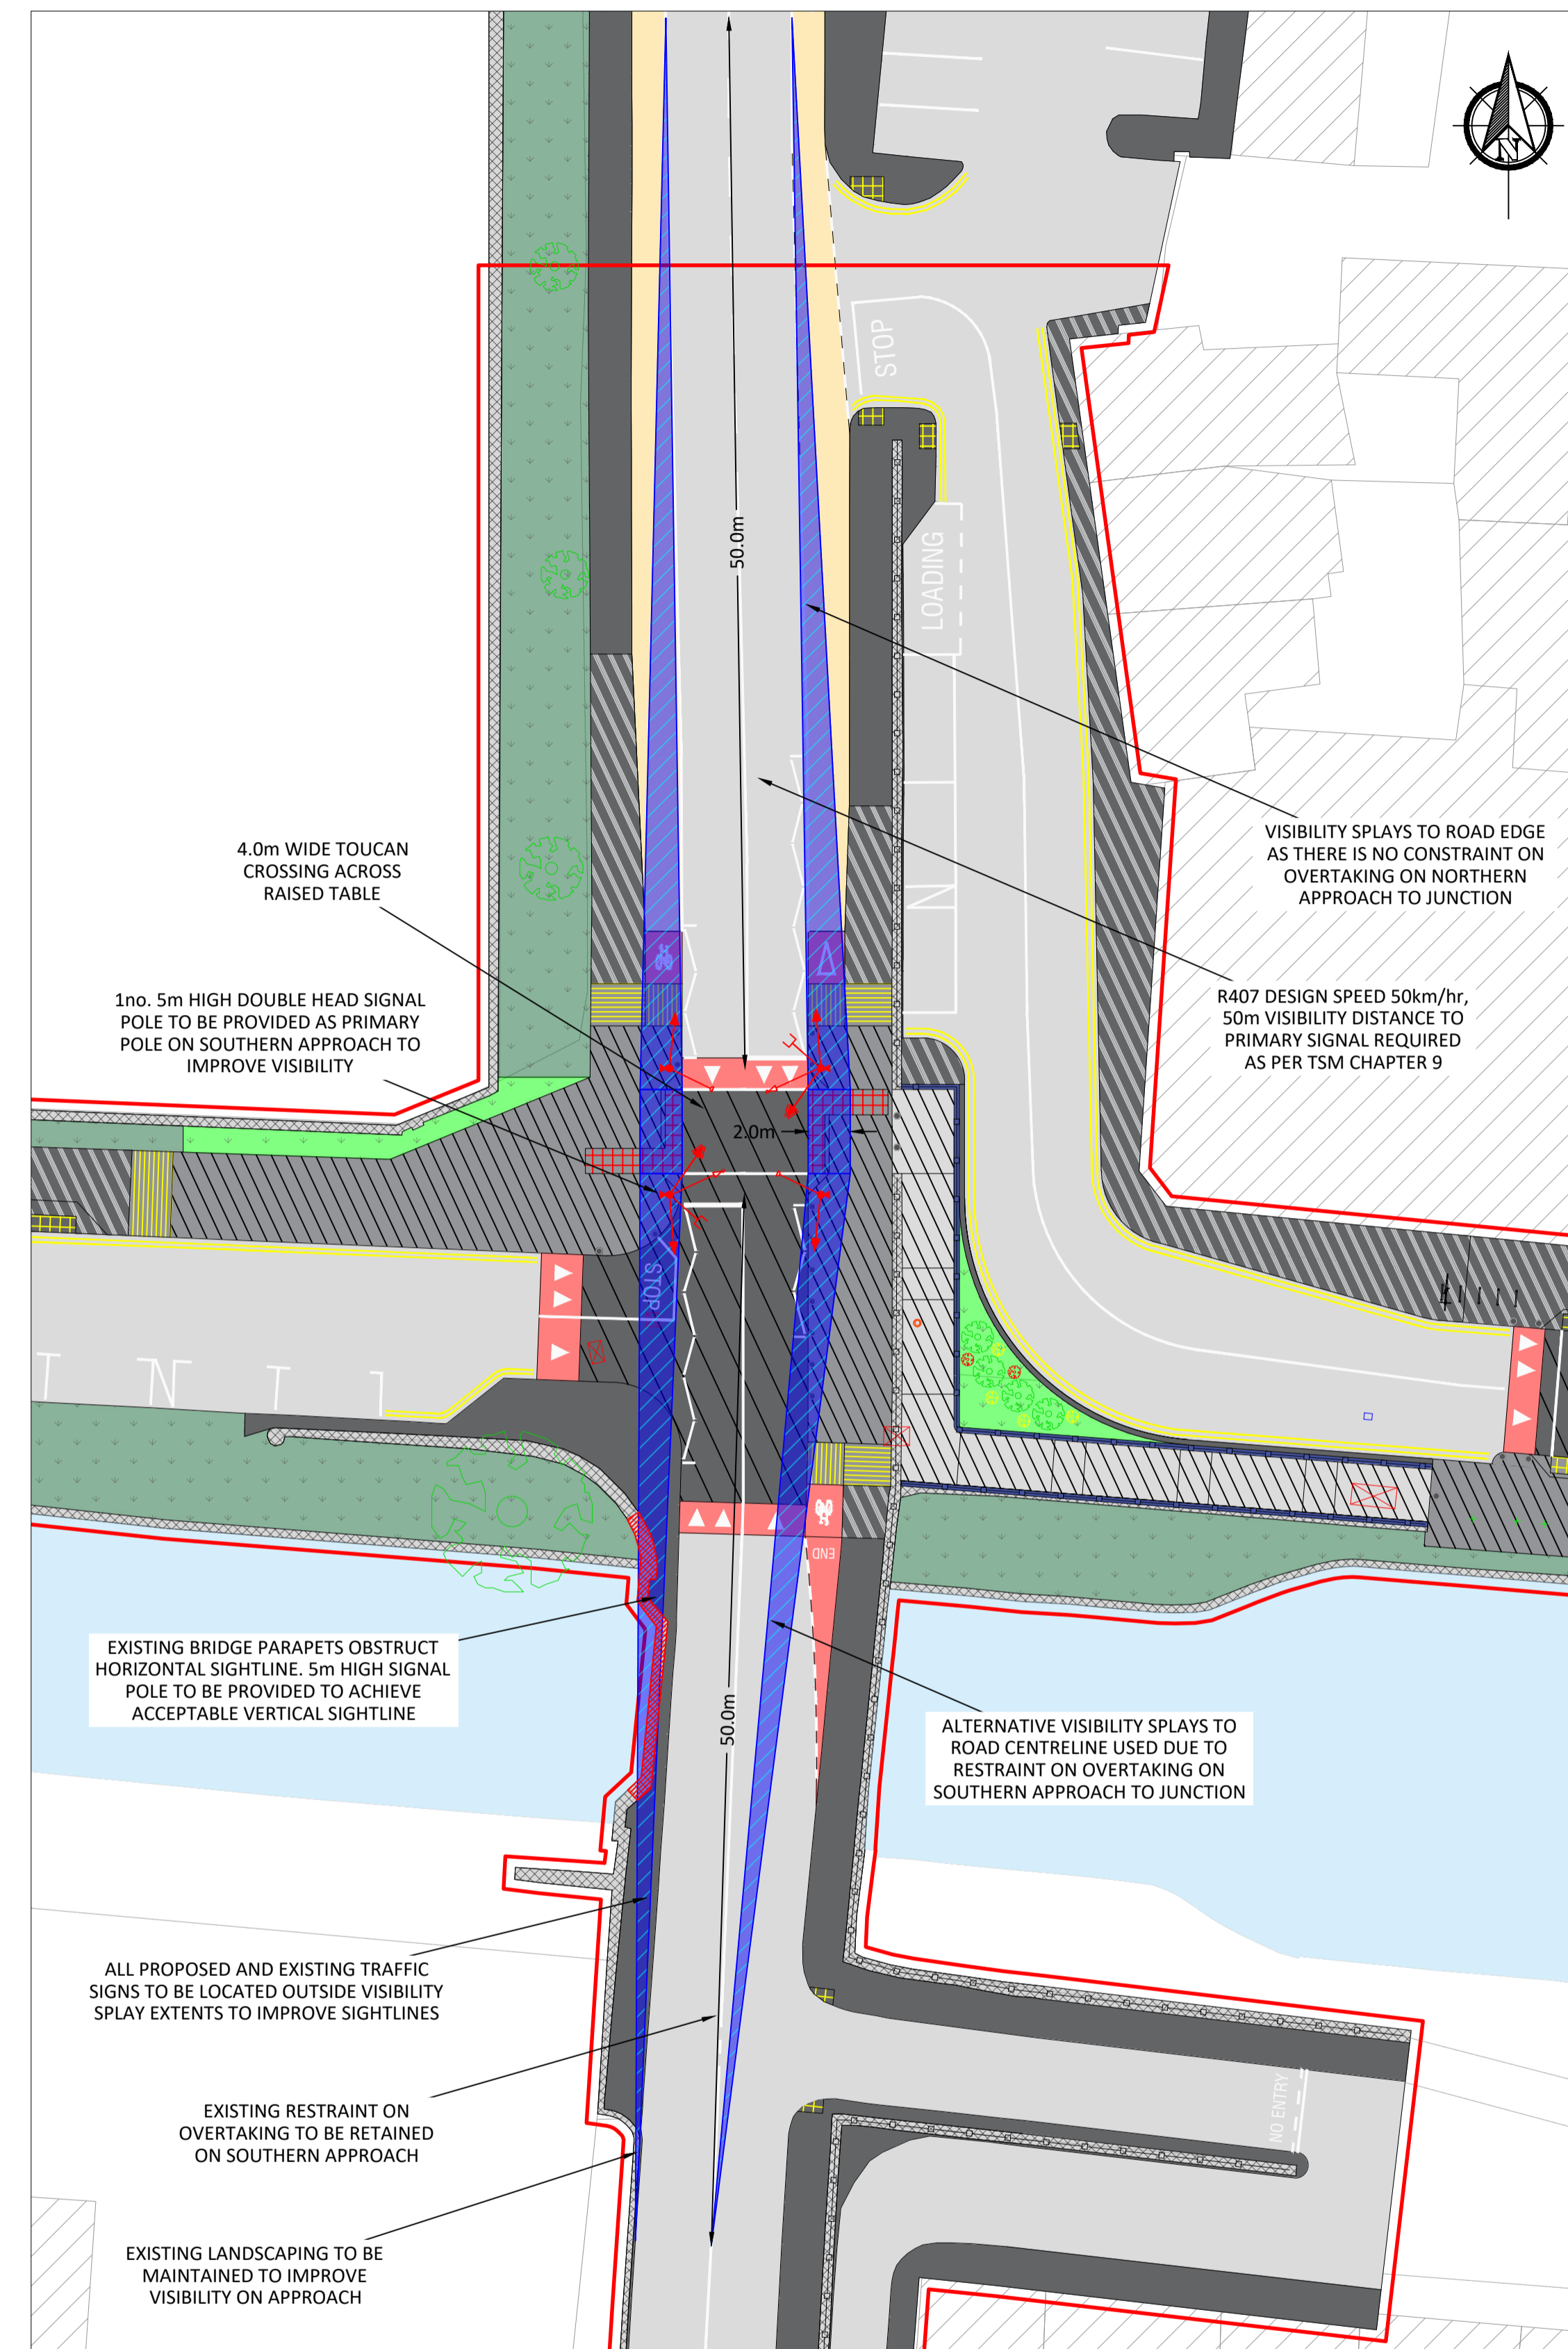

TOUCAN CROSSING - HORIZONTAL SIGHTLINES
Scale 1:250

- LEGEND**
- Visibility Splays
 - ▨ Existing Visibility Obstacle
 - - - Proposed Raised Table Level
 - - - Existing Roadway Level
 - Proposed Traffic Signal
 - Proposed Site Boundary

- NOTES**
1. Toucan Crossing layout in accordance with Kildare County Council Standard Detail TMC 0002.
 2. Visibility Splays shown are in accordance with DMURS Section 4.4.5 and DMURS Section 4.4.6.
 3. Visibility Distance to Primary Signal in accordance with Traffic Signs Manual (TSM) Chapter 9 - Table 9.1.
 4. Toucan Crossing located on Raised Table as per TII Standard Detail CC-SD-05145.
 5. Further detail on proposed pedestrian crossing signage and road markings is available on drawing sheets:
P20-278-0112-0001
P20-278-0112-0002
P20-278-0112-0003
P20-278-0112-0007

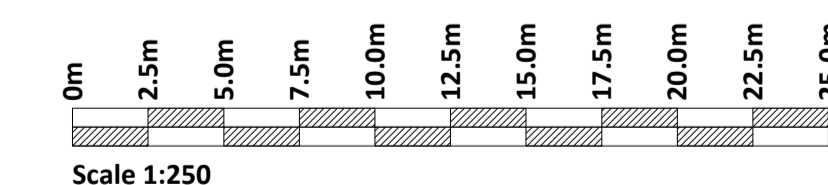


If Applicable : Ordnance Survey Ireland Licence No. CYAL50221678 © Ordnance Survey Ireland and Government of Ireland



No part of this document may be reproduced or transmitted in any form or stored in any retrieval system of any nature without the written permission of Fehily Timoney & Company as copyright holder except as agreed for use on the project for which the document was originally issued. Do not scale. Use figured dimensions only. If in doubt - Ask!

Rev.	Description	App By	Date
A	ISSUE FOR DISCUSSION	BDH	11.08.23
B	ISSUE FOR PLANNING	BB	13.09.23

PROJECT		CLIENT	
GRAND CANAL GREENWAY KILDARE PHASE 2		 Comhairle Contae Chill Dara Kildare County Council	
SHEET	SALLINS GREENWAY LINK - ROAD CROSSING HORIZONTAL AND VERTICAL SIGHTLINES	Date 11.08.23	Project number P20-278
		Scale (@ A1-) 1:250	
		Drawn by IS	Drawing Number P20-278-0112-0005
		Checked by BB	Rev B

O:\ACAD\2020\P20-278\P20-278-0112-0005

Thursday 12 October 2023