

- NOTES**
- THIS DRAWING IS TO BE READ IN CONJUNCTION WITH ALL OTHER RELEVANT ARCHITECTURAL AND ENGINEERING DRAWINGS. ANY DISCREPANCIES, ERRORS OR OMISSIONS TO BE BROUGHT TO THE ATTENTION OF THE DESIGNER.
  - DRAWING TO BE READ IN CONJUNCTION WITH LANDSCAPE'S ARCHITECT DRAWINGS.
  - ALL DIMENSIONS TO BE CHECKED BY THE CONTRACTOR ON SITE PRIOR TO COMMENCEMENT OF WORKS.
  - AECOM LIMITED TO BE INFORMED BY THE CONTRACTOR OF ANY DISCREPANCIES PRIOR TO THE COMMENCEMENT OF WORKS ON SITE.
  - DIMENSIONS OF ALL BOUNDARIES AND ADJOINING ROADS TO BE CHECKED ON SITE PRIOR TO COMMENCEMENT OF WORKS.
  - DO NOT SCALE. ALL MEASUREMENTS AND COORDINATES TO BE CHECKED ON SITE.
  - EXISTING SERVICES SHOWN ON DRAWINGS ARE BASED ON PUBLIC RECORDS AVAILABLE AT THE DATE OF THIS PLANNING APPLICATION. RECORDS COULD BE INACCURATE. THEREFORE SHOULD BE VERIFIED VIA GPR AND MANHOLE SURVEY.
  - THE LOCATION & DEPTH OF SERVICES TO BE CHECKED ON SITE PRIOR TO COMMENCING ANY WORKS.
  - EXISTING INVERT LEVELS TO BE VERIFIED ON SITE BEFORE COMMENCING CONSTRUCTION.

**LEGEND**

- RED LINE BOUNDARY
- EXISTING ROAD GULLY TO BE REMOVED
- PROPOSED CHANNEL GULLY
- PROPOSED ROAD GULLY
- FALL GRADIENT
- PROPOSED CHANNEL DRAIN
- EXISTING GULLY CHANNEL
- EXISTING SURFACE WATER PIPE
- EXISTING FOUL SEWER PIPE
- PROPOSED SURFACE WATER PIPE
- PROPOSED 150mmØ GULLY CHANNEL
- PROPOSED SOFT LANDSCAPING

**ISSUE/REVISION**

IR	DATE	DESCRIPTION
0	16.01.2024	PART 8 ISSUE


**PROJECT NUMBER**

60594179

**SHEET TITLE**

PROPOSED DRAINAGE AMENDMENTS ALONG BRIDE STREET & MARKET SQUARE  
**SHEET NUMBER**

60594179-ACM-XX-XX-DR-CE-10-0501

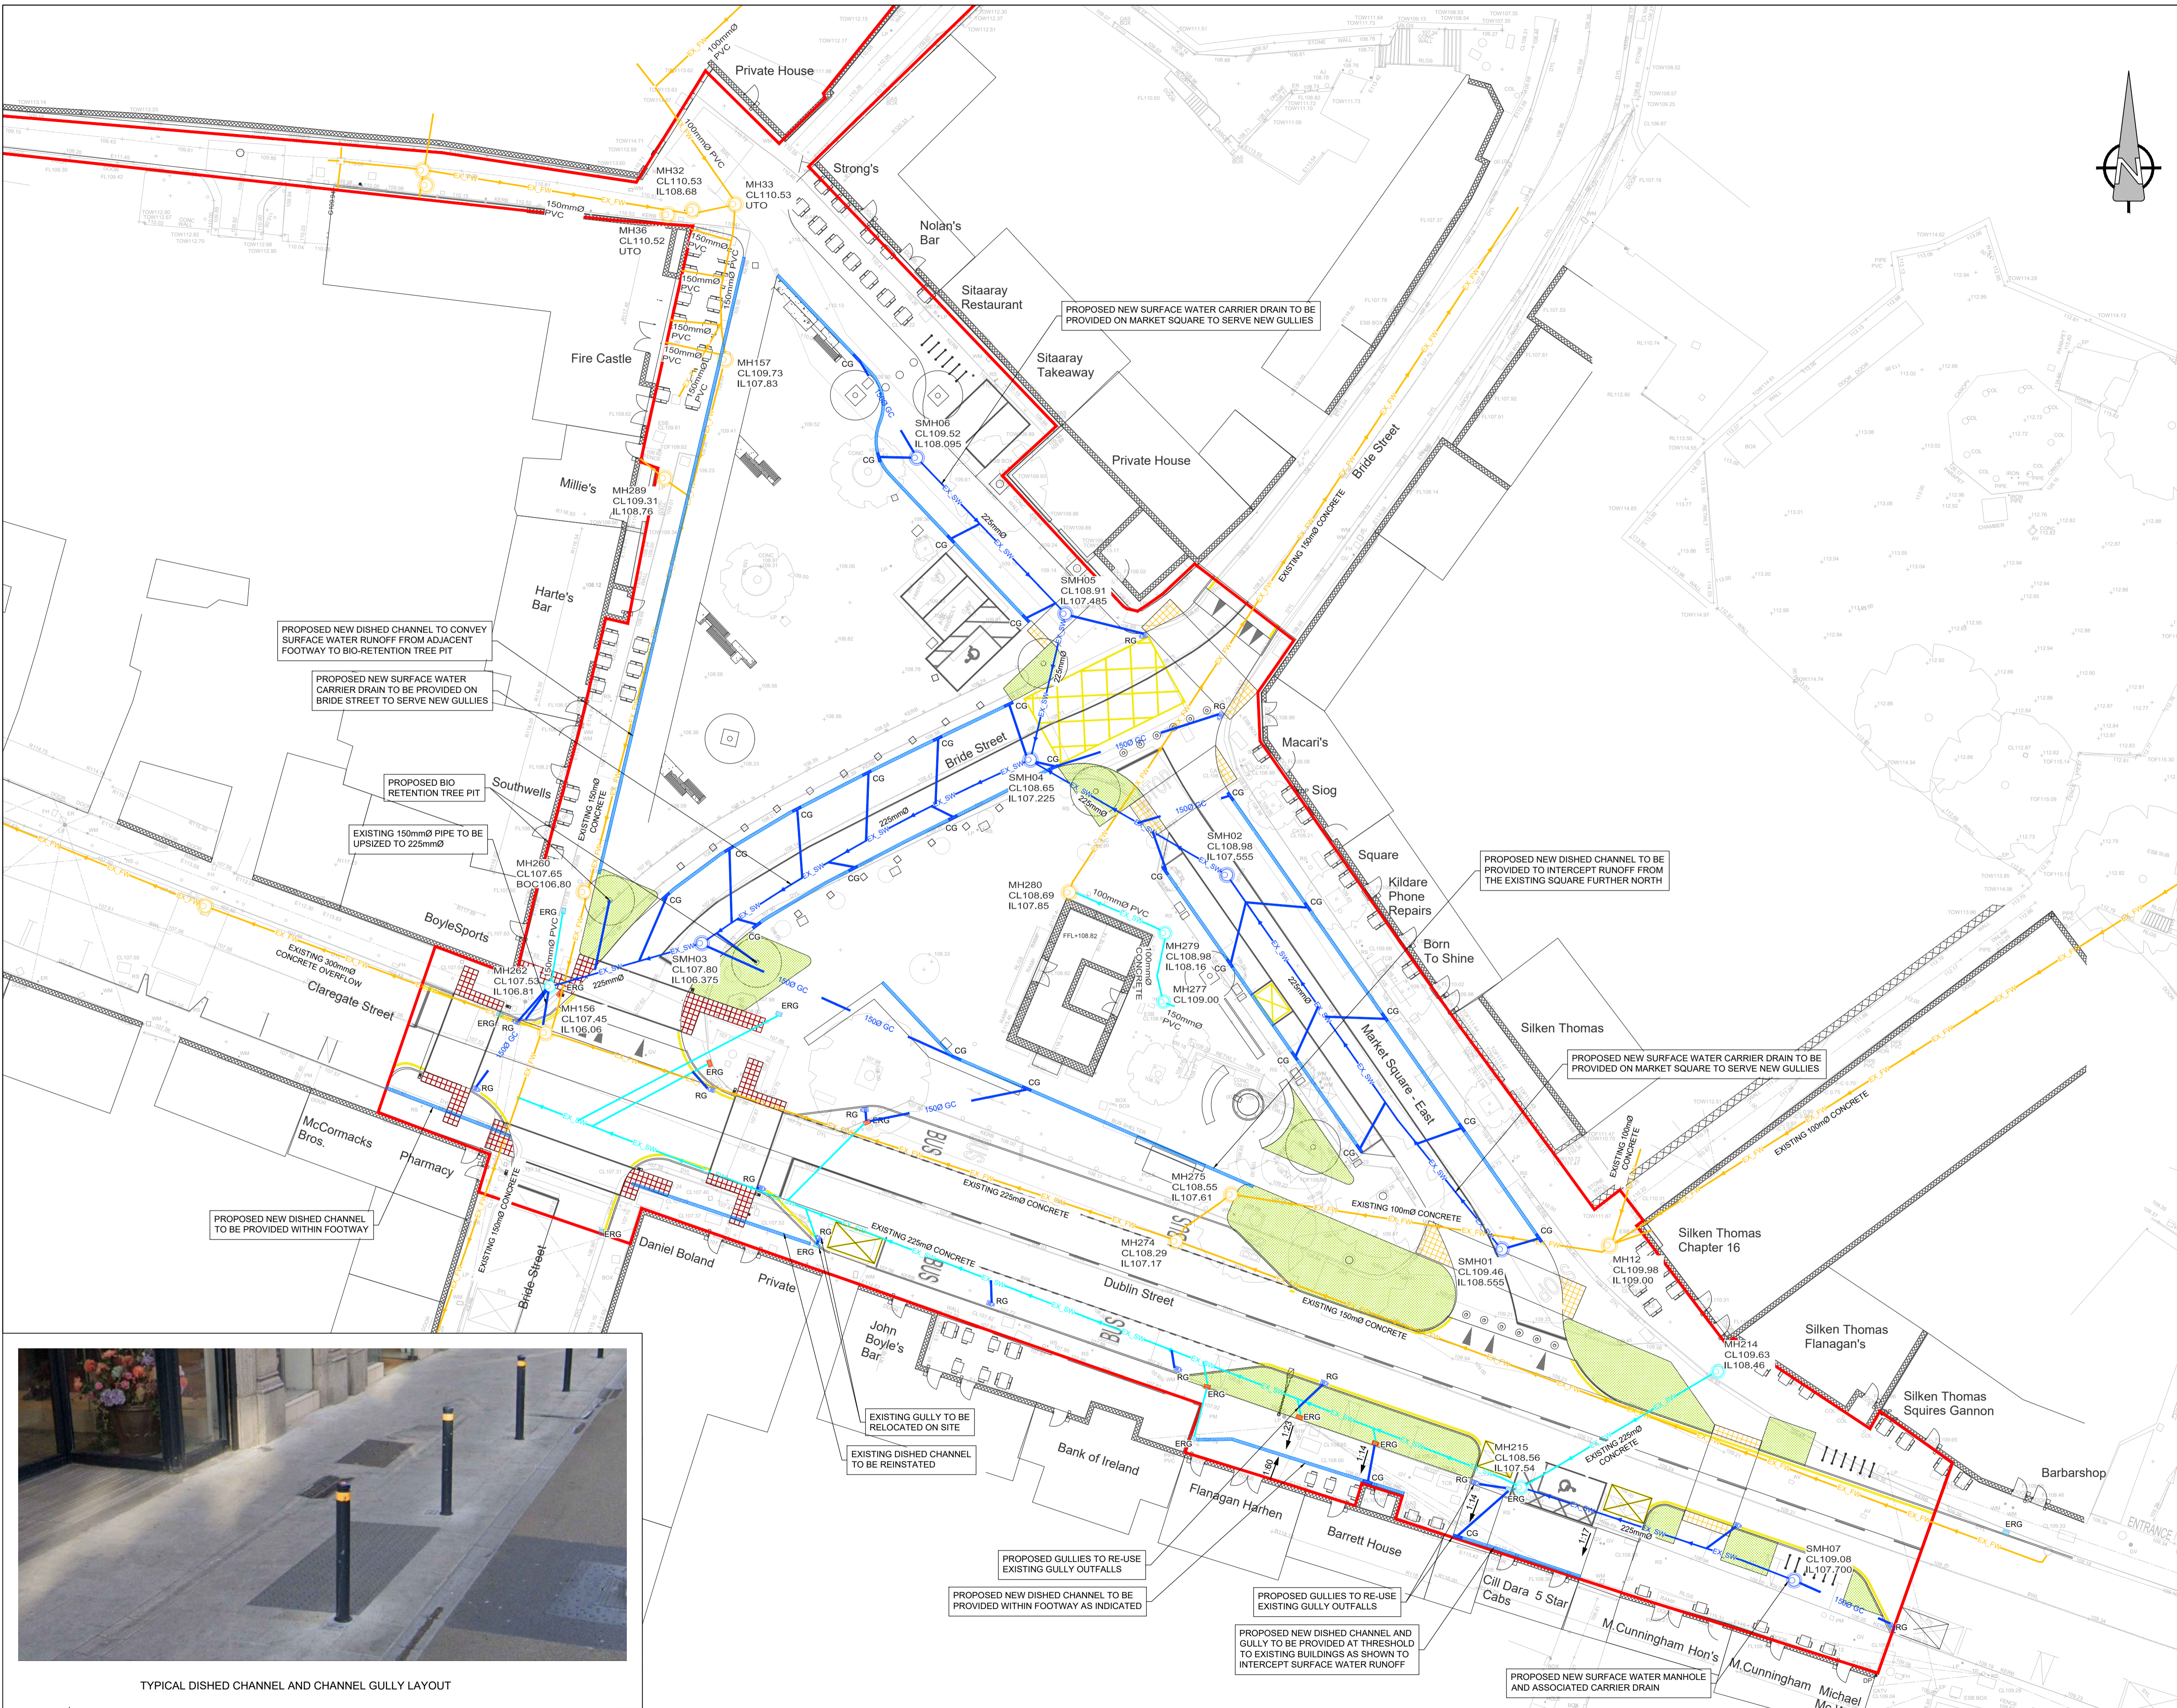

TYPICAL DISHED CHANNEL AND CHANNEL GULLY LAYOUT

**A PROPOSED DRAINAGE AMENDMENTS ALONG BRIDE STREET & MARKET SQUARE**

This drawing has been prepared for the use of AECOM's client. It may not be used, modified, reproduced or relied upon by third parties, except as agreed by AECOM or as required by law. AECOM accepts no responsibility, and denies any liability, whatsoever, to any party that uses or relies on this drawing without AECOM's express written consent. Do not scale this document. All measurements must be obtained from the stated dimensions.