

- NOTES**
- THIS DRAWING IS TO BE READ IN CONJUNCTION WITH ALL OTHER RELEVANT ARCHITECTURAL AND ENGINEERING DRAWINGS, ANY DISCREPANCIES, ERRORS OR OMISSIONS TO BE BROUGHT TO THE ATTENTION OF THE DESIGNER.
 - ALL DIMENSIONS TO BE CHECKED BY THE CONTRACTOR ON SITE PRIOR TO COMMENCEMENT OF WORKS.
 - AECOM LIMITED TO BE INFORMED BY THE CONTRACTOR OF ANY DISCREPANCIES PRIOR TO THE COMMENCEMENT OF WORKS ON SITE.
 - DIMENSIONS OF ALL BOUNDARIES AND ADJOINING ROADS TO BE CHECKED ON SITE PRIOR TO COMMENCEMENT OF WORKS.
 - OVERHEAD CABLES TO BE DIVERTED TO UNDERGROUND CABLES.
 - CABLES TO BE STRIPPED OUT TO MATCH THE NEW LAYOUT.

- LEGEND**
- PUBLIC LIGHTING UNDERGROUND CABLES
 - TRAFFIC LIGHTING UNDERGROUND CABLES
 - LOW VOLTAGE POWER UNDERGROUND CABLES
 - GAS UNDERGROUND DUCTS
 - POWER UNDERGROUND CABLES
 - TELECOM UNDERGROUND CABLES
 - TV OVERHEAD CABLES
 - TV UNDERGROUND CABLES
 - POWER OVER HEAD CABLES
 - TELECOM OVER HEAD CABLES
 - STRIP OUT CABLES OR DIVERTED TO UNDERGROUND
 - FACADE OVERHEAD CABLES TO BE DIVERTED TO UNDERGROUND.
 - SITE SCOPE BOUNDARY


ISSUE/REVISION

NO	DATE	DESCRIPTION
P01	15/01/2024	ISSUED FOR PART 8
I/R	DATE	DESCRIPTION

PROJECT NUMBER
60669624

SHEET TITLE
STRIP OUT SERVICES LAYOUT

SHEET NUMBER
KMSQ-ACM-ZZ-00-DR-E-021003

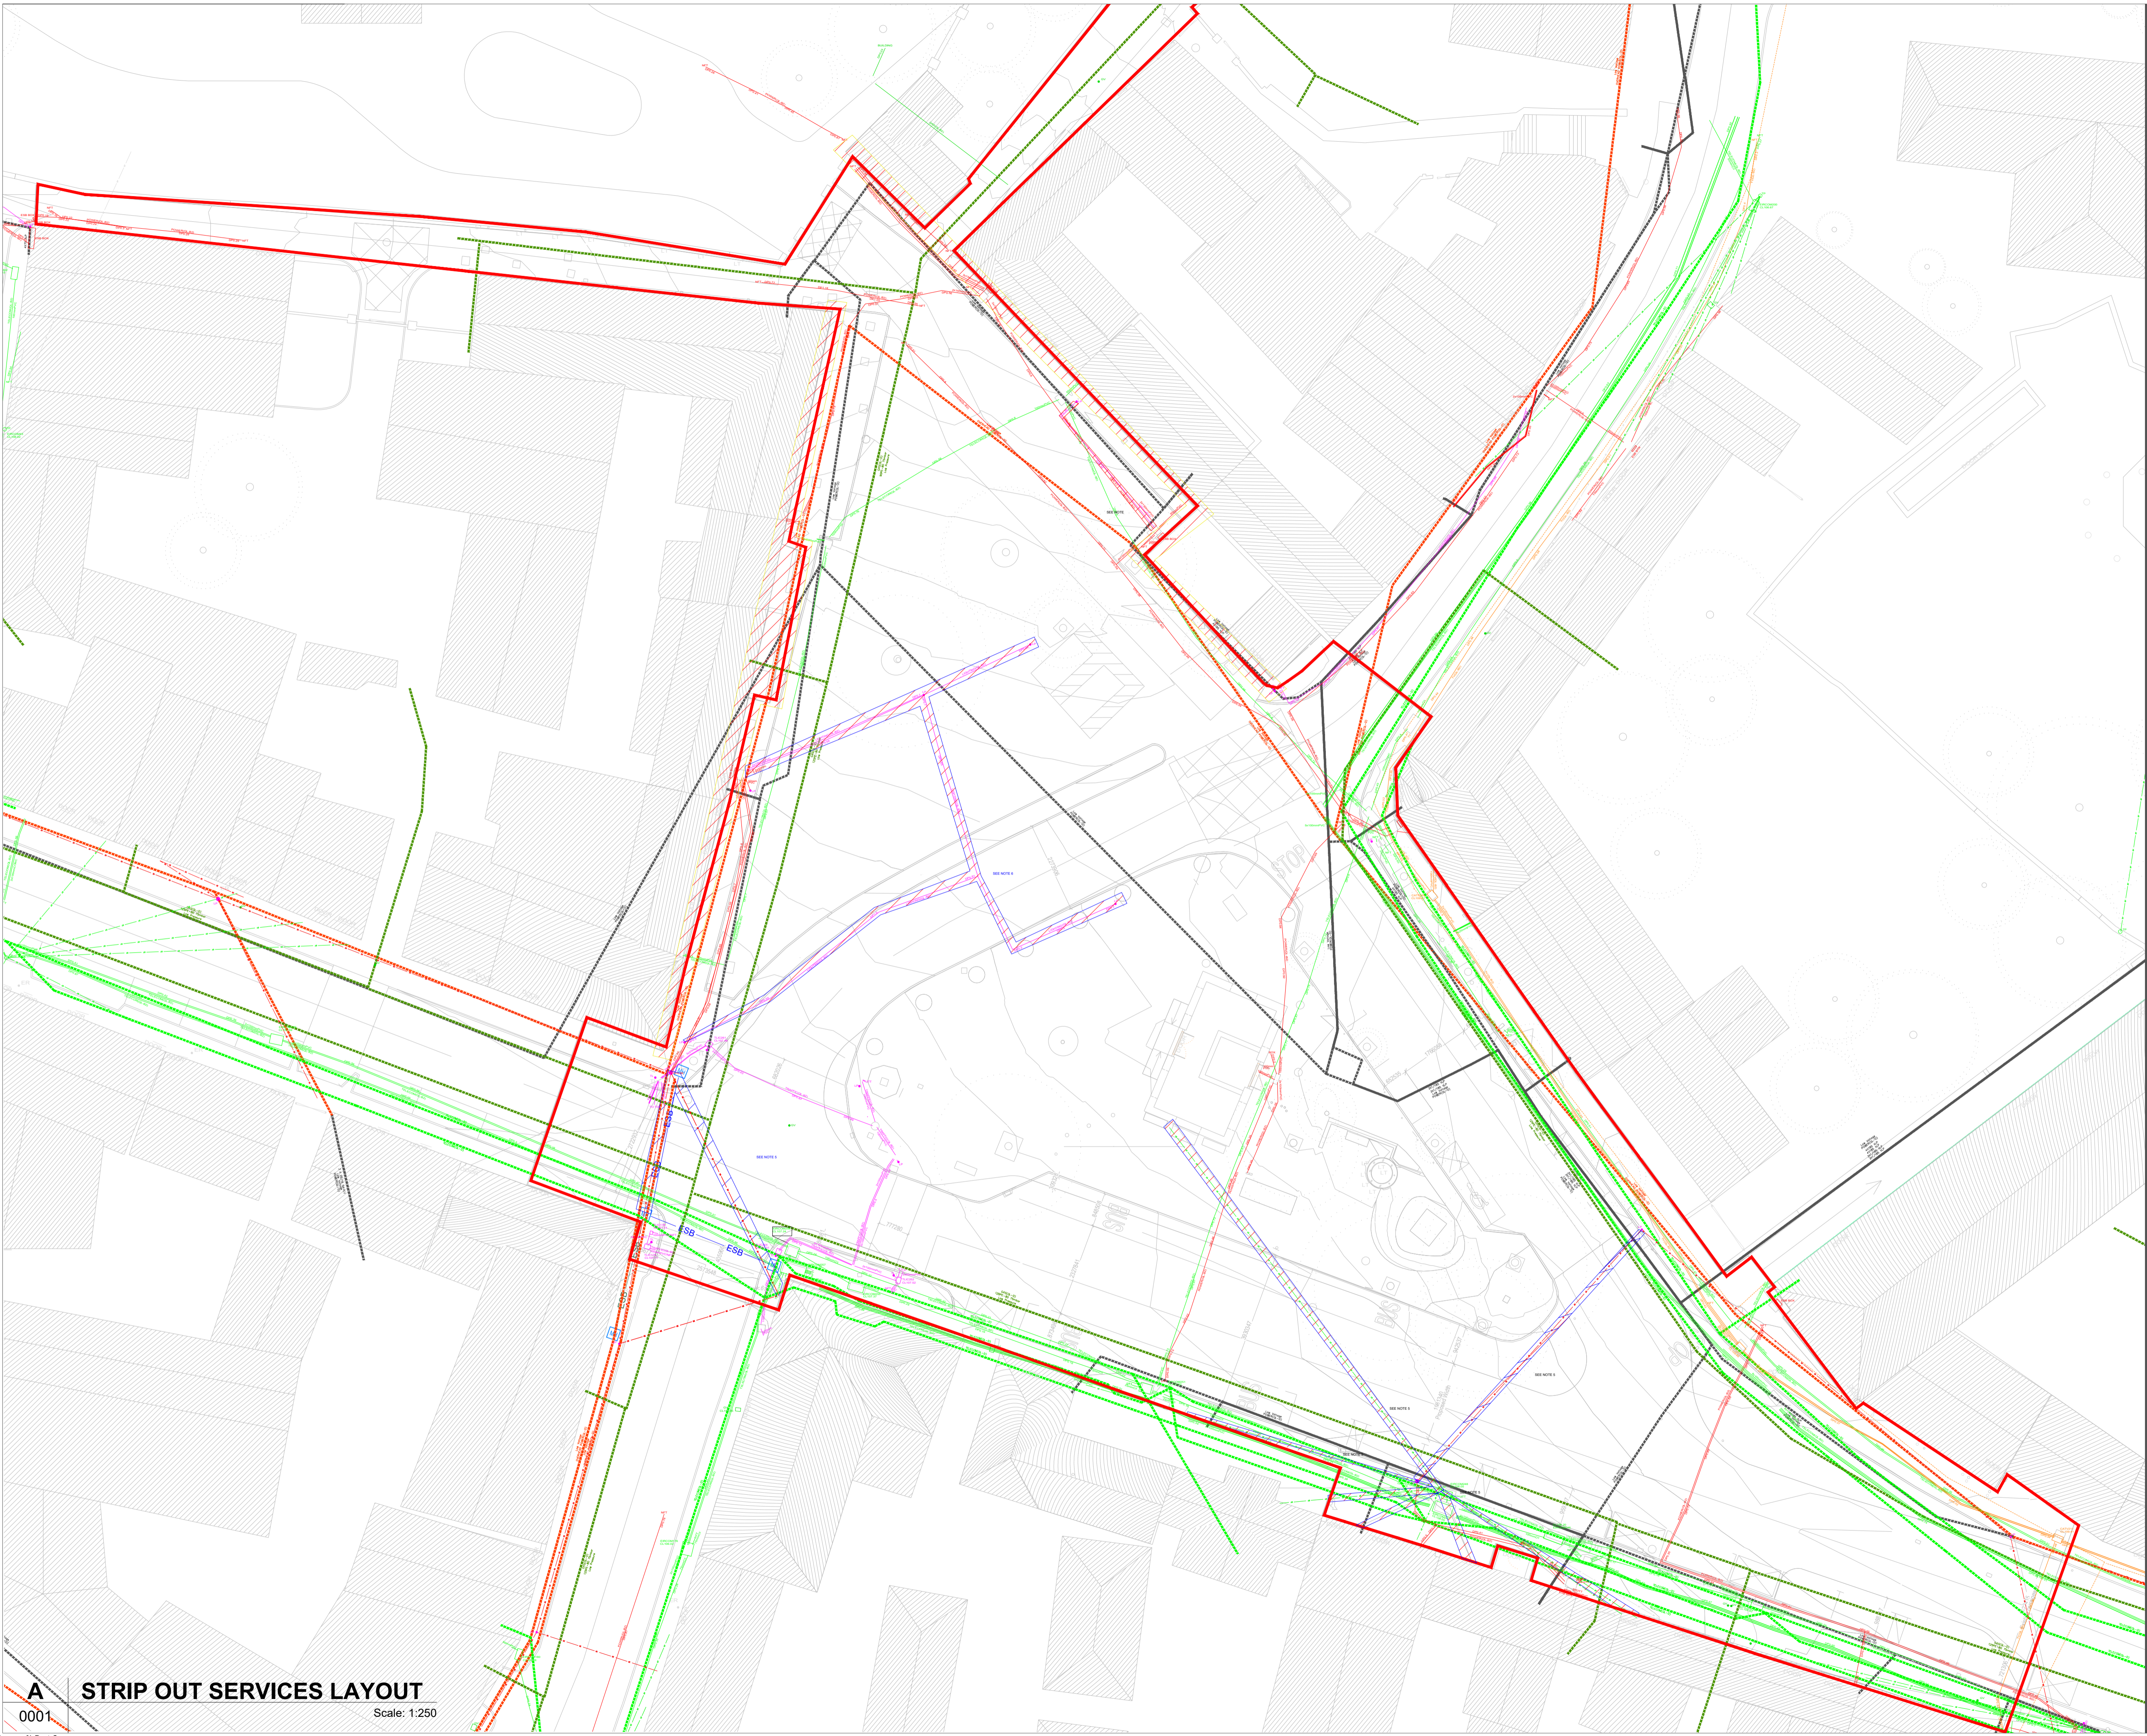

Project Management Initials: Drawn By: HB Checked: MI Approved: LS
 ISO A1 594mm x 841mm
 Last saved by: GROSSA(2024.01.16) Last Plotted: 2024.01.16
 Filename: \\NA-AECOM\NET.COM\LS\EMEA\DUBLIN\EDBL1\LEGACY\IEDBL1\FP007\UFI\JOBS\PR-384133_KILDARE-NEWBRIDGE-TOWN\900_CAD_GIS\903_BS\01_WIP\02_SHEET\KMSQ-ACM-ZZ-00-DR-E-021003.DWG

This drawing has been prepared for the use of AECOM's client. It may not be used, modified, reproduced or relied upon by third parties, except as agreed by AECOM or as required by law. AECOM accepts no responsibility, and denies any liability whatsoever, to any party that uses or relies on this drawing without AECOM's express written consent. Do not scale this document. All measurements must be obtained from the stated dimensions.