



- LEGEND
- Grand Canal
 - Proposed Alterations To Greenway Route
 - Development Boundary
 - Previously Consented Greenway Route
 - Min. 1m Vegetated Buffer to Canal Edge

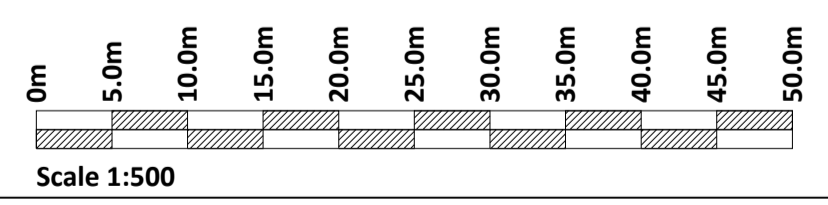


If Applicable : Ordnance Survey Ireland Licence No. CYAL50221678 © Ordnance Survey Ireland and Government of Ireland

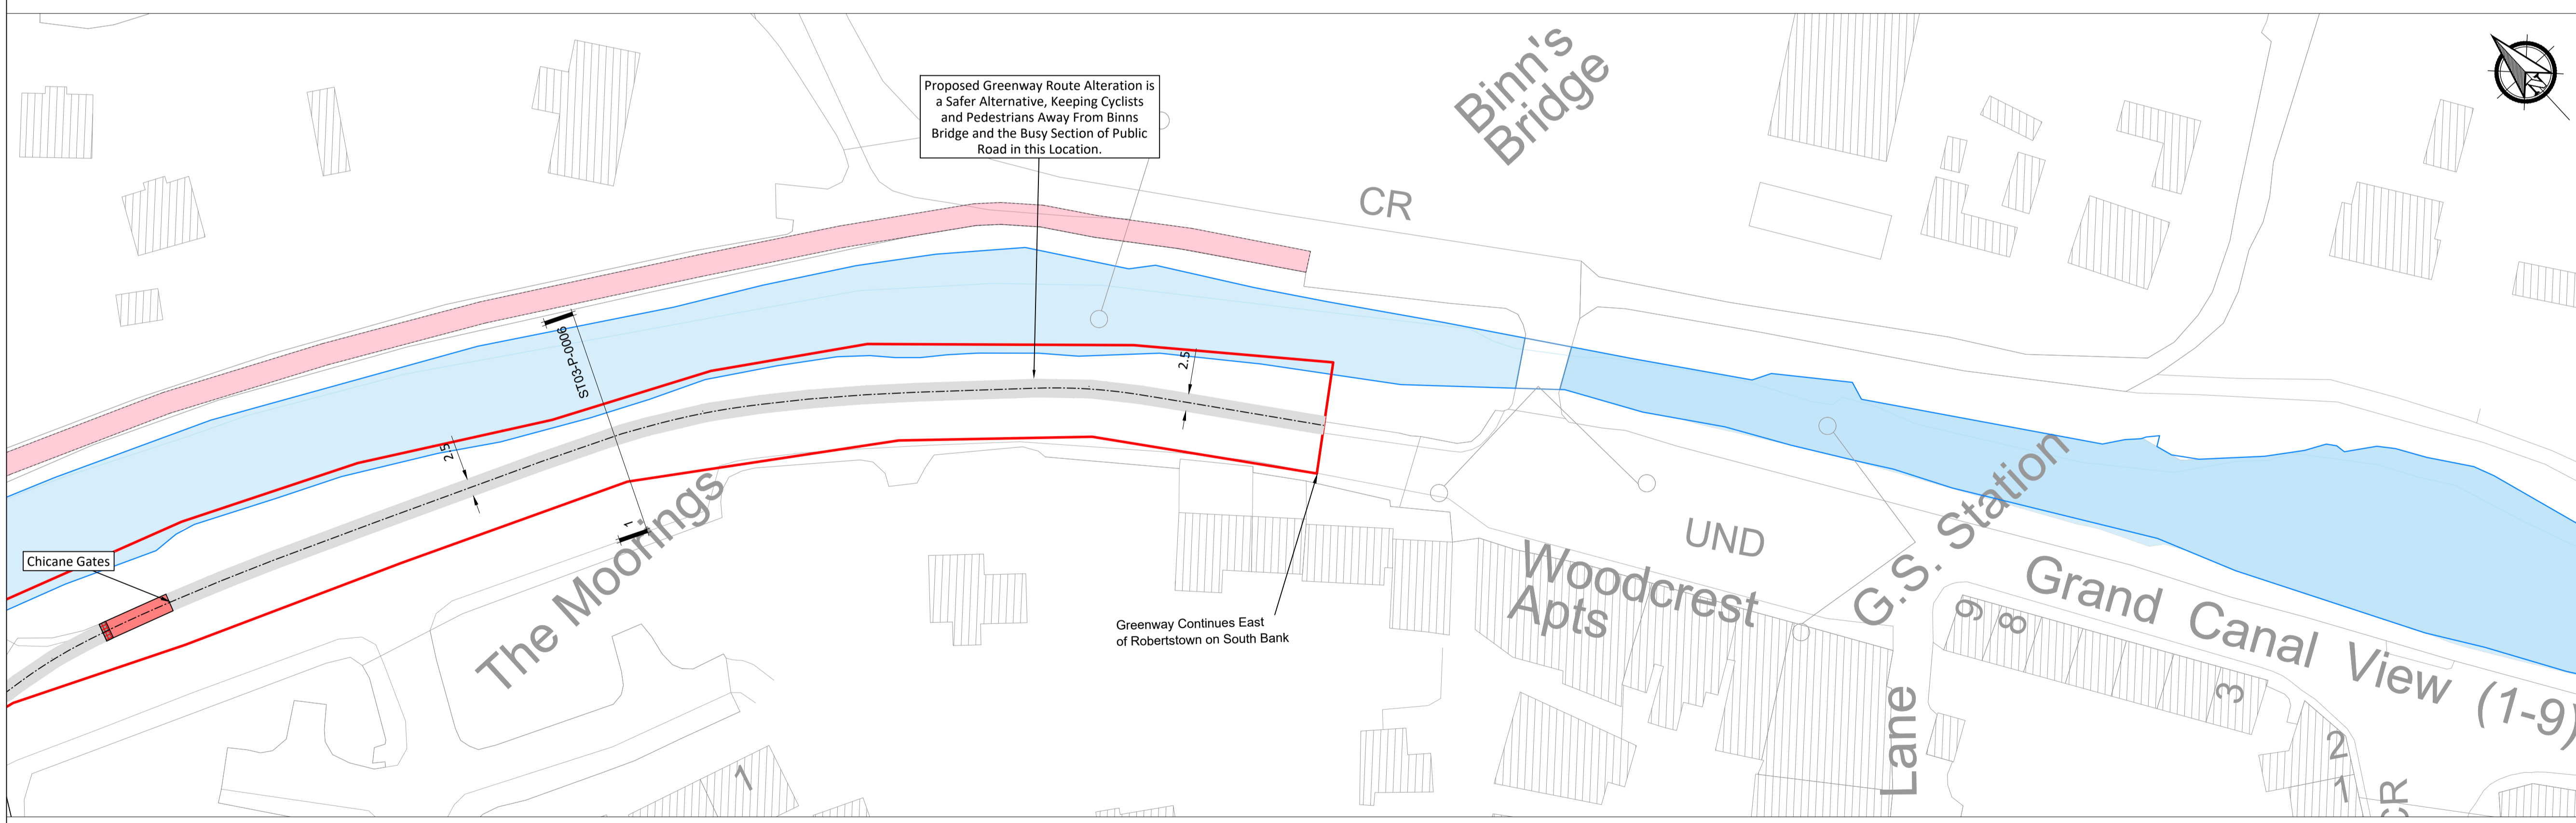

No part of this document may be reproduced or transmitted in any form or stored in any retrieval system of any nature without the written permission of Fehily Timoney & Company as copyright holder except as agreed for use on the project for which the document was originally issued. Do not scale. Use figured dimensions only. If in doubt - Ask!

| Rev. | Description | App By | Date |
|------|----------------------|--------|----------|
| A | ISSUE FOR DISCUSSION | BDH | 16.05.23 |
| B | ISSUE FOR DISCUSSION | BDH | 10.08.23 |
| | | | |
| | | | |
| | | | |

| | | | |
|---------|--|--|--|
| PROJECT | GRAND CANAL GREENWAY KILDARE PHASE 2 | | |
| SHEET | STRUCTURE 03 GREENWAY PLAN SHEET 2 OF 2 | | |

| | | | | |
|--|---------------|----------------------------|------------------------|---------------------|
|  <p>Comhairle Contae Chill Dara Kildare County Council</p> | Date 16.05.23 | | Project number P20-278 | Scale (@ A1-) 1:500 |
| | Drawn by NS | Drawing Number | | Rev B |
| | Checked by BB | P20-278-ST03-P-0003 | | |
| | | | | |

O:\ACAD\2020\P20-278\P20-278-ST03-P-0003

28 May 2024