



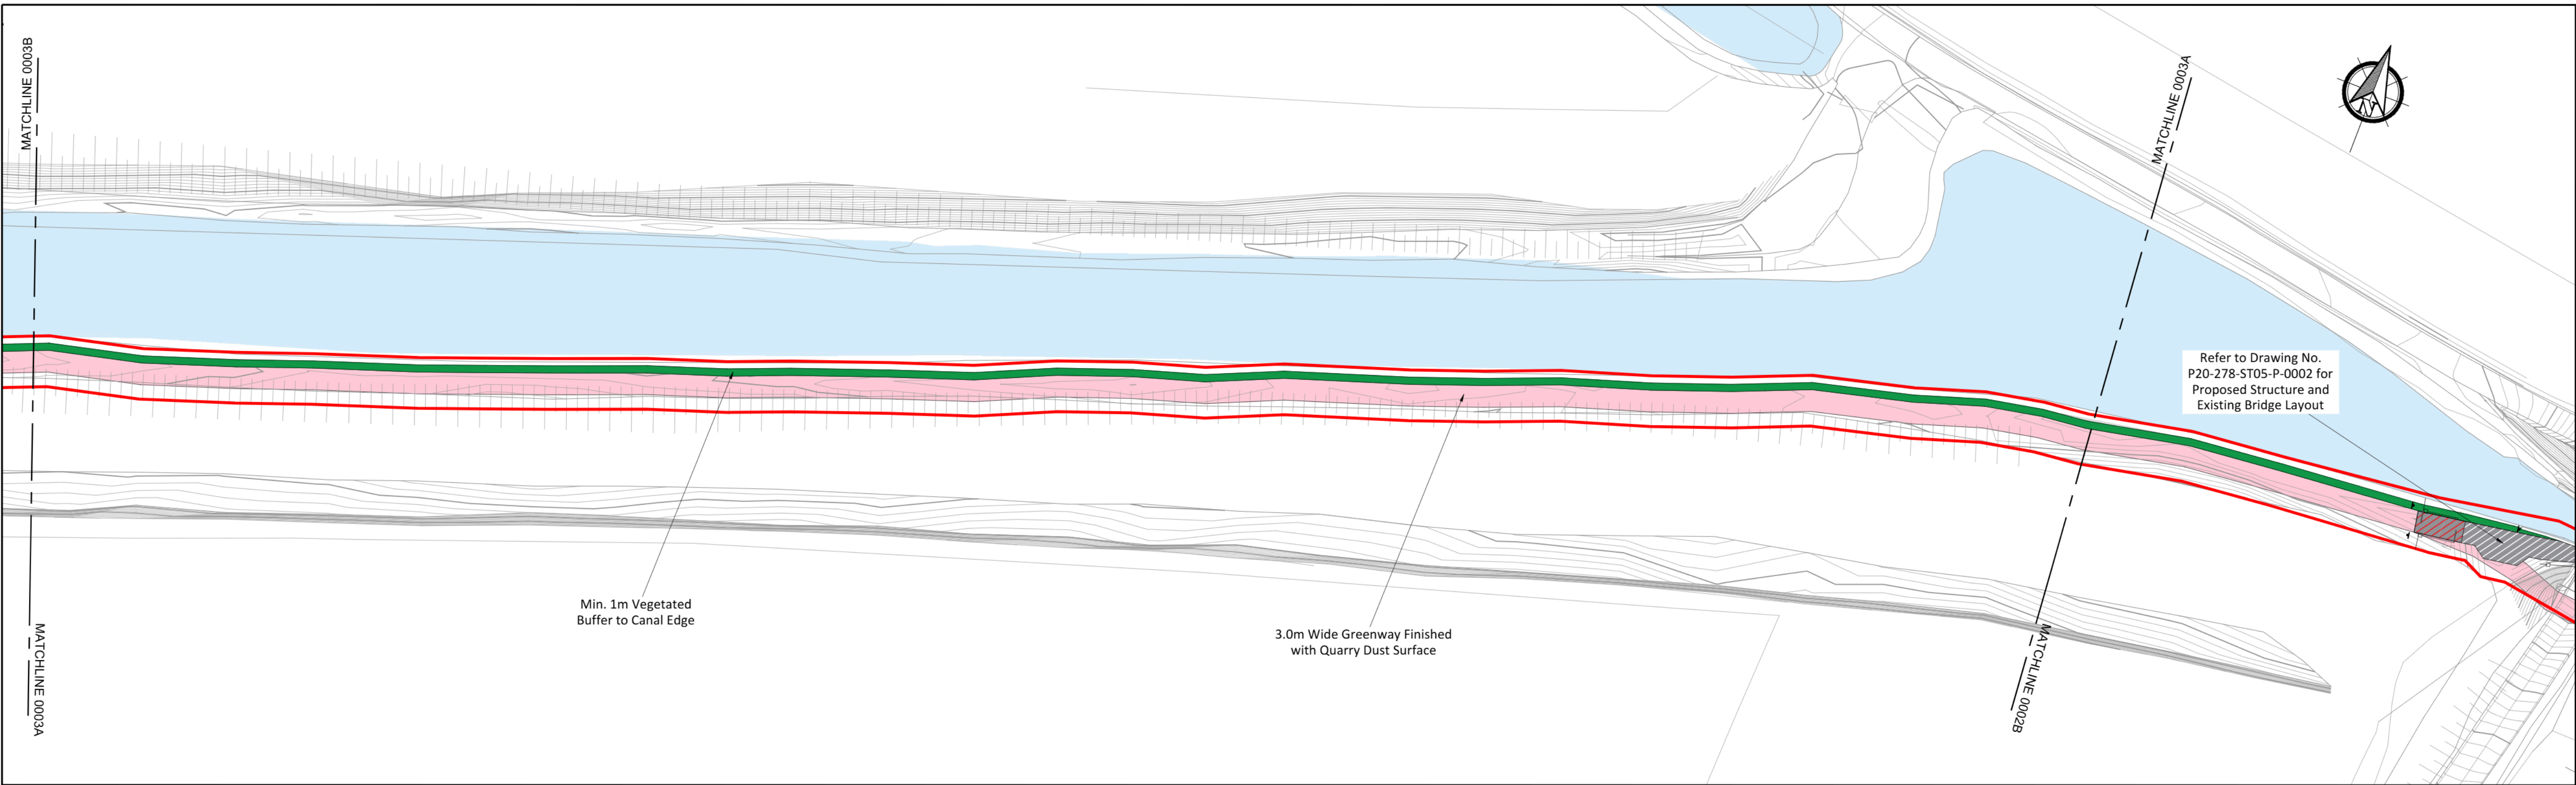


GREENWAY LAYOUT PLAN - 0003A

Scale 1:500

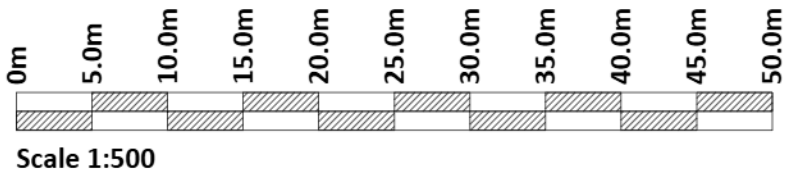


- LEGEND
- Grand Canal
 - Alteration to Proposed Greenway
 - Proposed Asphalt Surfacing
 - Proposed Colour Contrast Surfacing
 - Green Steepened Slope
 - Proposed Bridge Pedestrian Guardrail
 - Proposed Footbridge
 - Proposed Approach Ramp
 - Waterways Ireland Access Track
 - Development Boundary
 - Original Greenway Route
 - Extent of Vegetation Clearance
 - Proposed Fenceline
 - Proposed Chicane Gates
 - Proposed Drainage
 - Min. 1m Vegetated Buffer
- NOTES
- Greenway Route Originally Submitted as Part of Grand Canal Greenway Part VIII (Planning Ref. P82018.012)

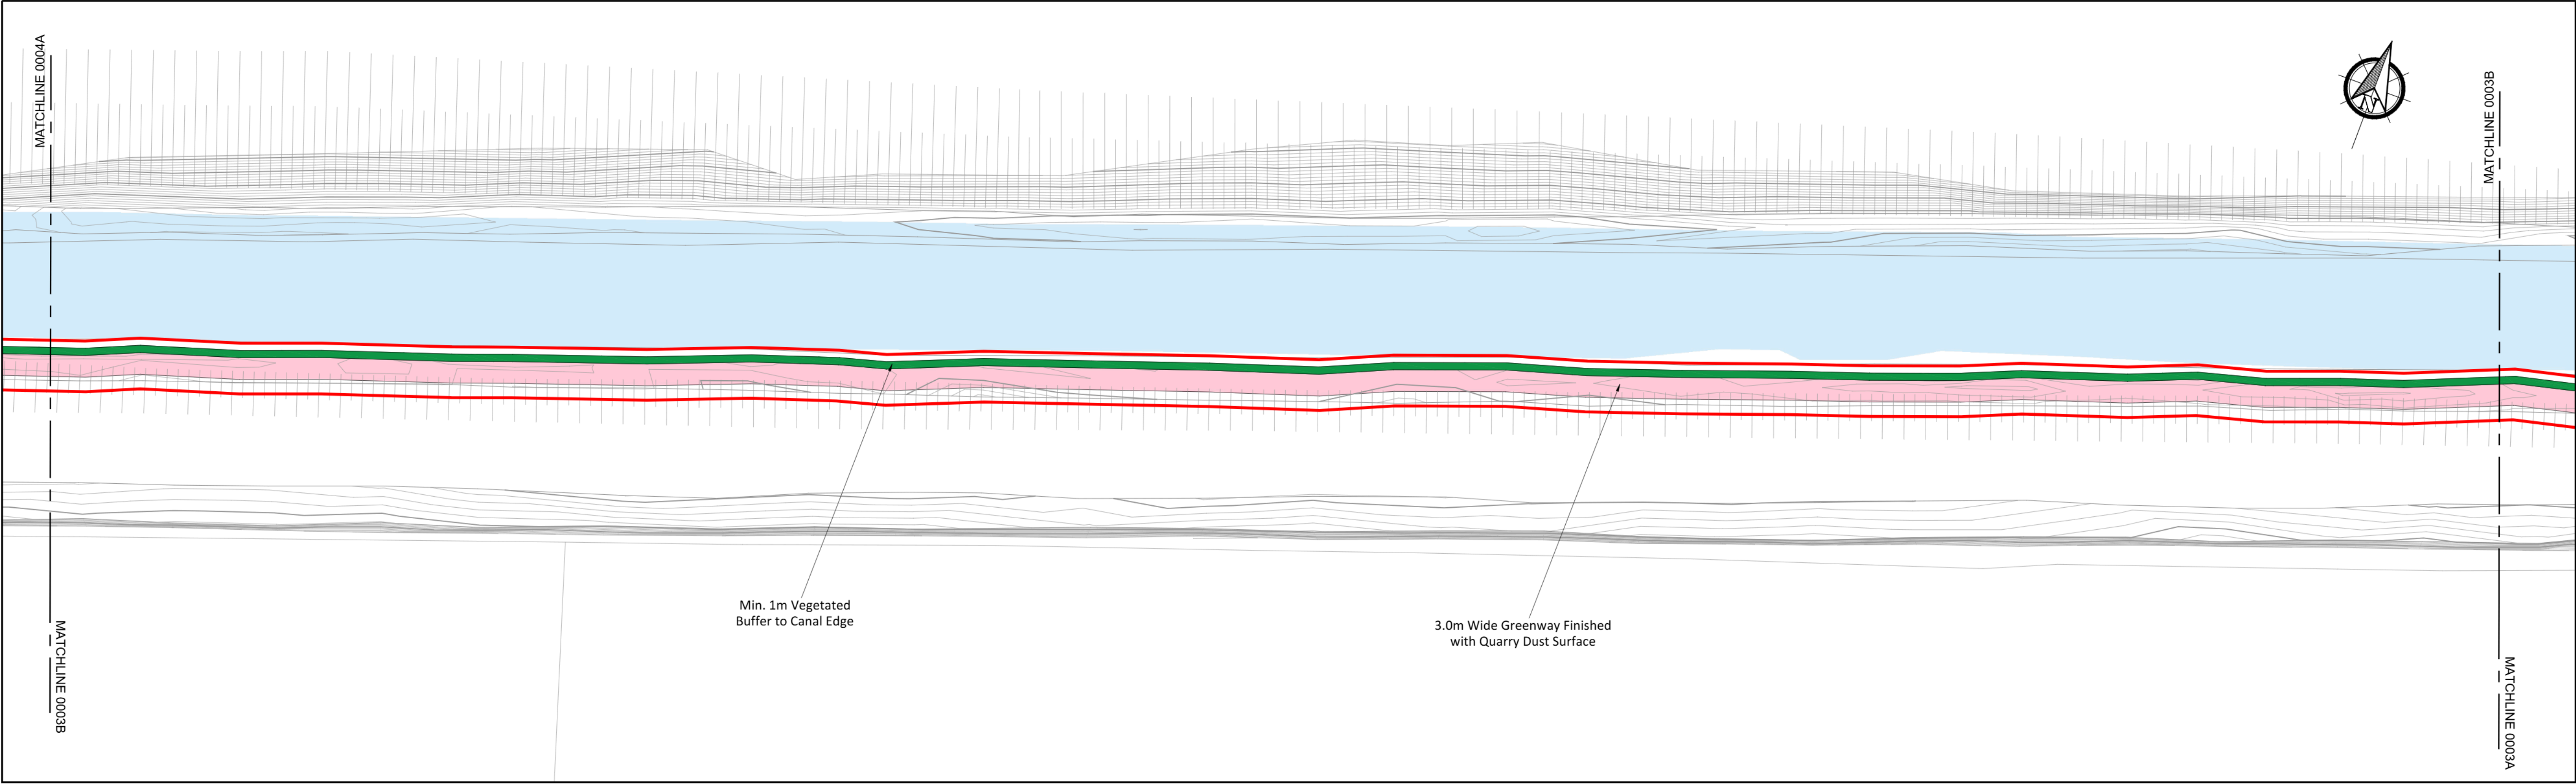

GREENWAY LAYOUT PLAN - 0003B

Scale 1:500

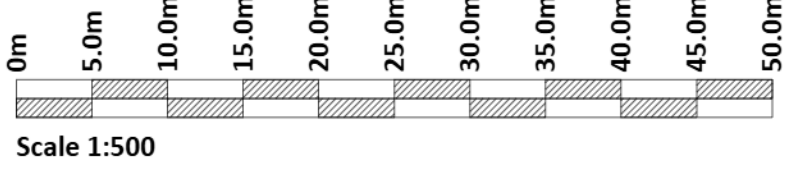

If Applicable : Ordnance Survey Ireland Licence No. CYAL50221678 © Ordnance Survey Ireland and Government of Ireland



Cork | Dublin | Carlow

www.fehilytimoney.ie

No part of this document may be reproduced or transmitted in any form or stored in any retrieval system of any nature without the written permission of Fehily Timoney & Company as copyright holder except as agreed for use on the project for which the document was originally issued. Do not scale. Use figured dimensions only. If in doubt - Ask!

Rev.	Description	App By	Date
A	ISSUE FOR DISCUSSION	BB	07.03.24

PROJECT

GRAND CANAL GREENWAY KILDARE
PHASE 2

SHEET

GREENWAY PLAN
SHEET 1 OF 3

CLIENT

Comhairle Contae Chill Dara
Kildare County Council

Date07.03.24

Drawn byPOR

Checked byTL

Project numberP20-278

Drawing NumberP20-278-ST05-P-0003

Scale (@ A1-)1:500

RevA

O:\ACAD\2020\P20-278\P20-278-ST05-P-0003

Monday 11 March 2024