



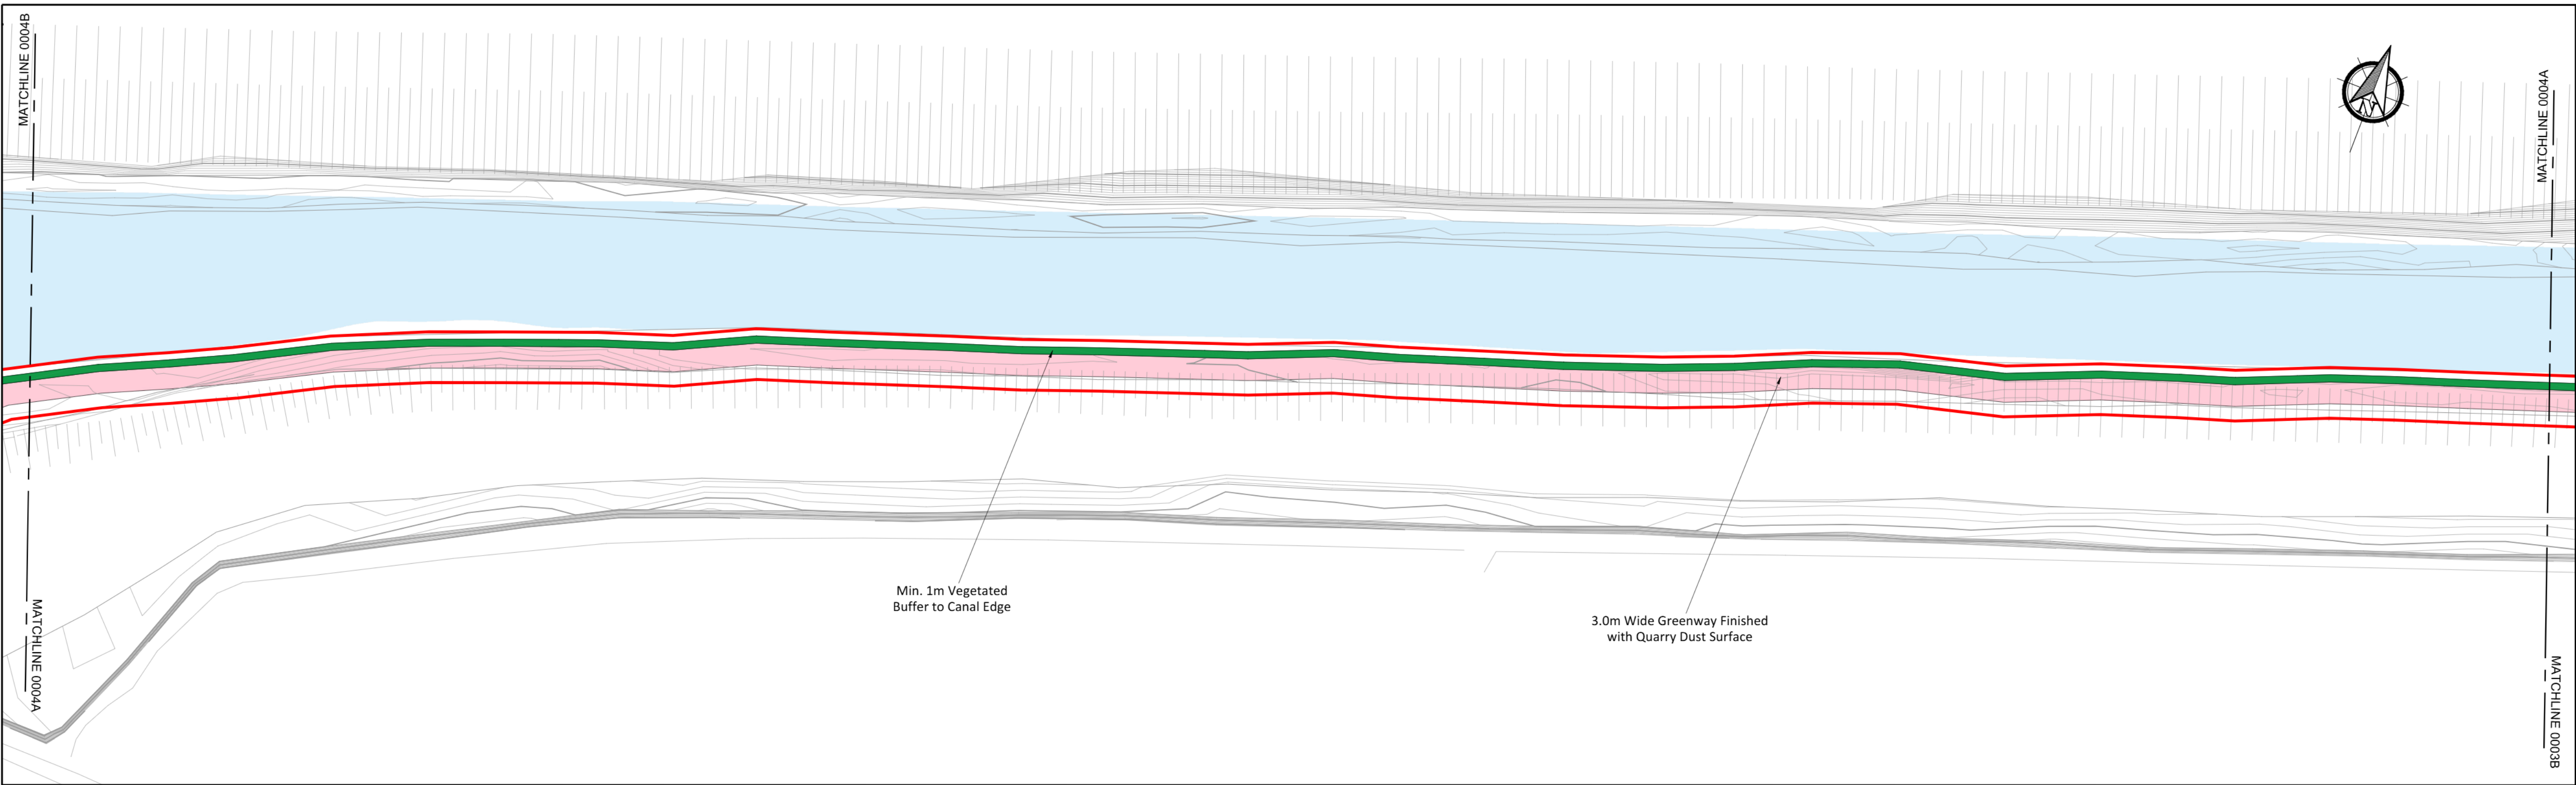

GREENWAY LAYOUT PLAN - 0004A

Scale 1:500

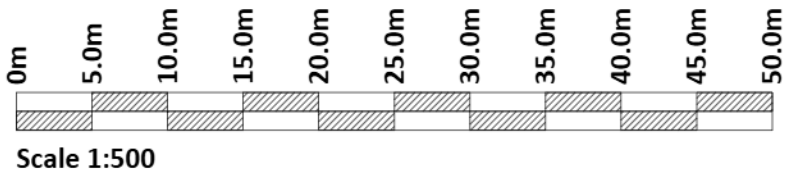

LEGEND

Grand Canal

Alteration to Proposed Greenway

Proposed Asphalt Surfacing

Proposed Colour Contrast Surfacing

Green Steepened Slope

Proposed Bridge Pedestrian Guardrail

Proposed Footbridge

Proposed Approach Ramp

Waterways Ireland Access Track

Development Boundary

Original Greenway Route

Extent of Vegetation Clearance

Proposed Fenceline


Proposed Chicane Gates

Proposed Drainage

Min. 1m Vegetated Buffer


NOTES

Greenway Route Originally Submitted as Part of
Grand Canal Greenway Part VIII
(Planning Ref. P82018.012)

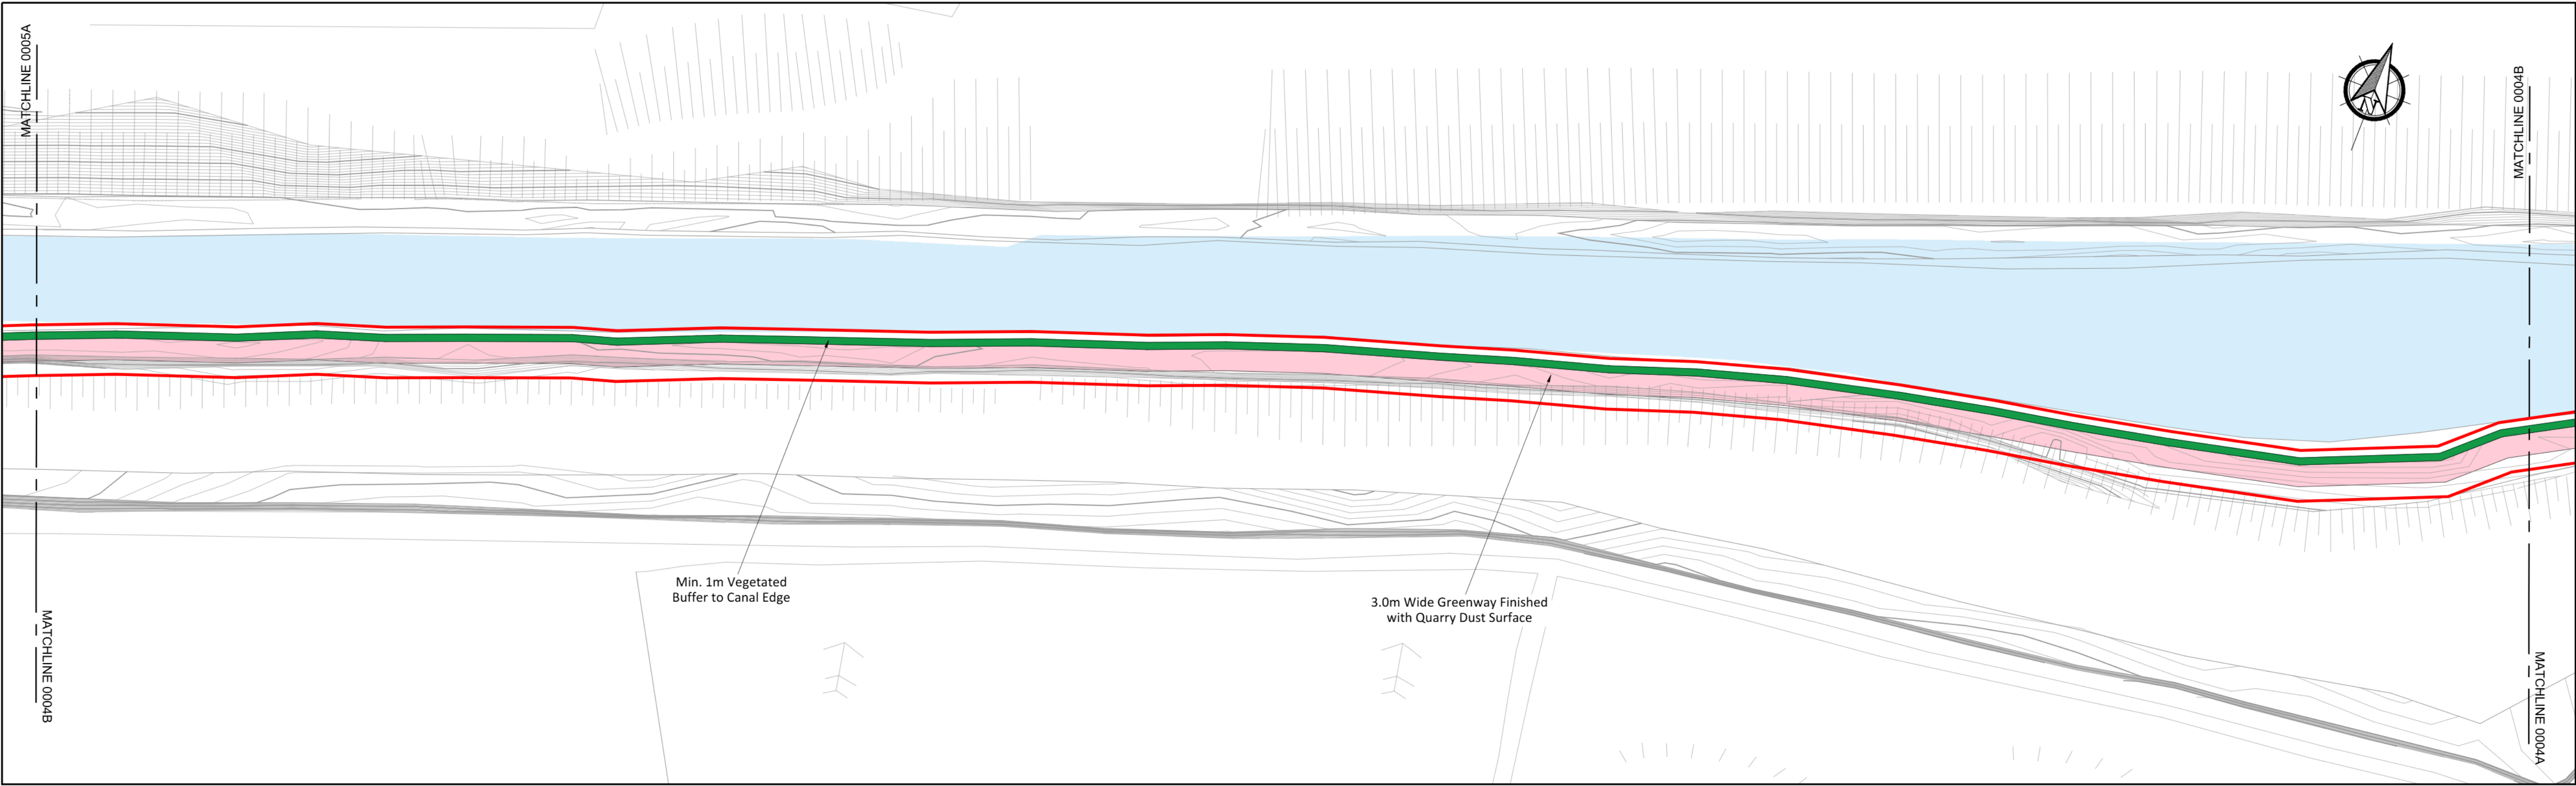

GREENWAY LAYOUT PLAN - 0004B

Scale 1:500

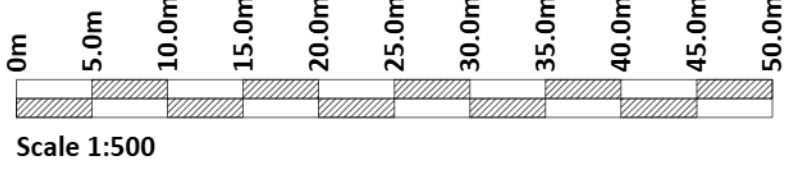

If Applicable : Ordnance Survey Ireland Licence No. CYAL50221678 © Ordnance Survey Ireland and Government of Ireland

FEHILY
TIMONEY

Cork | Dublin | Carlow

www.fehilytimoney.ie

No part of this document may be reproduced or transmitted in any form or stored in any retrieval system of any nature without the written permission of Fehily Timoney & Company as copyright holder except as agreed for use on the project for which the document was originally issued. Do not scale. Use figured dimensions only. If in doubt - Ask!

Rev.	Description	App By	Date
A	ISSUE FOR DISCUSSION	BB	07.03.24

PROJECT

GRAND CANAL GREENWAY KILDARE
PHASE 2

SHEET

GREENWAY PLAN
SHEET 2 OF 3

CLIENT

Comhairle Contae Chill Dara
Kildare County Council

Date

07.03.24

Project number

P20-278

Scale (@ A1-)

1:500

Drawn by

POR

Drawing Number

P20-278-ST05-P-0004

Rev

A

Checked by

TL

O:\ACAD\2020\P20-278\P20-278-ST05-P-0004